


PIPING FLOOR PLAN—OVERALL 1ST FLOOR
 SCALE: 1/8"=1'-0"

**SELMA BURKE
 MIDDLE SCHOOL**
 235 RINEHARDT ROAD
 MOORESVILLE, NC 28115

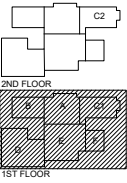


GENERAL CONTRACTOR:
 BARNHILL
 CONTRACTING

○ PRELIMINARY - NOT FOR CONSTRUCTION
 ○ FOR CONSTRUCTION
 ● SHOP DRAWINGS
 ○ AS-BUILT DRAWINGS


REVISIONS	DATE

DRAWN BY: RJM
 CHECKED BY: RJM
 PROJECT: 22-693
 DATE: 05/06/2022
 SHEET: 0 OF: 17

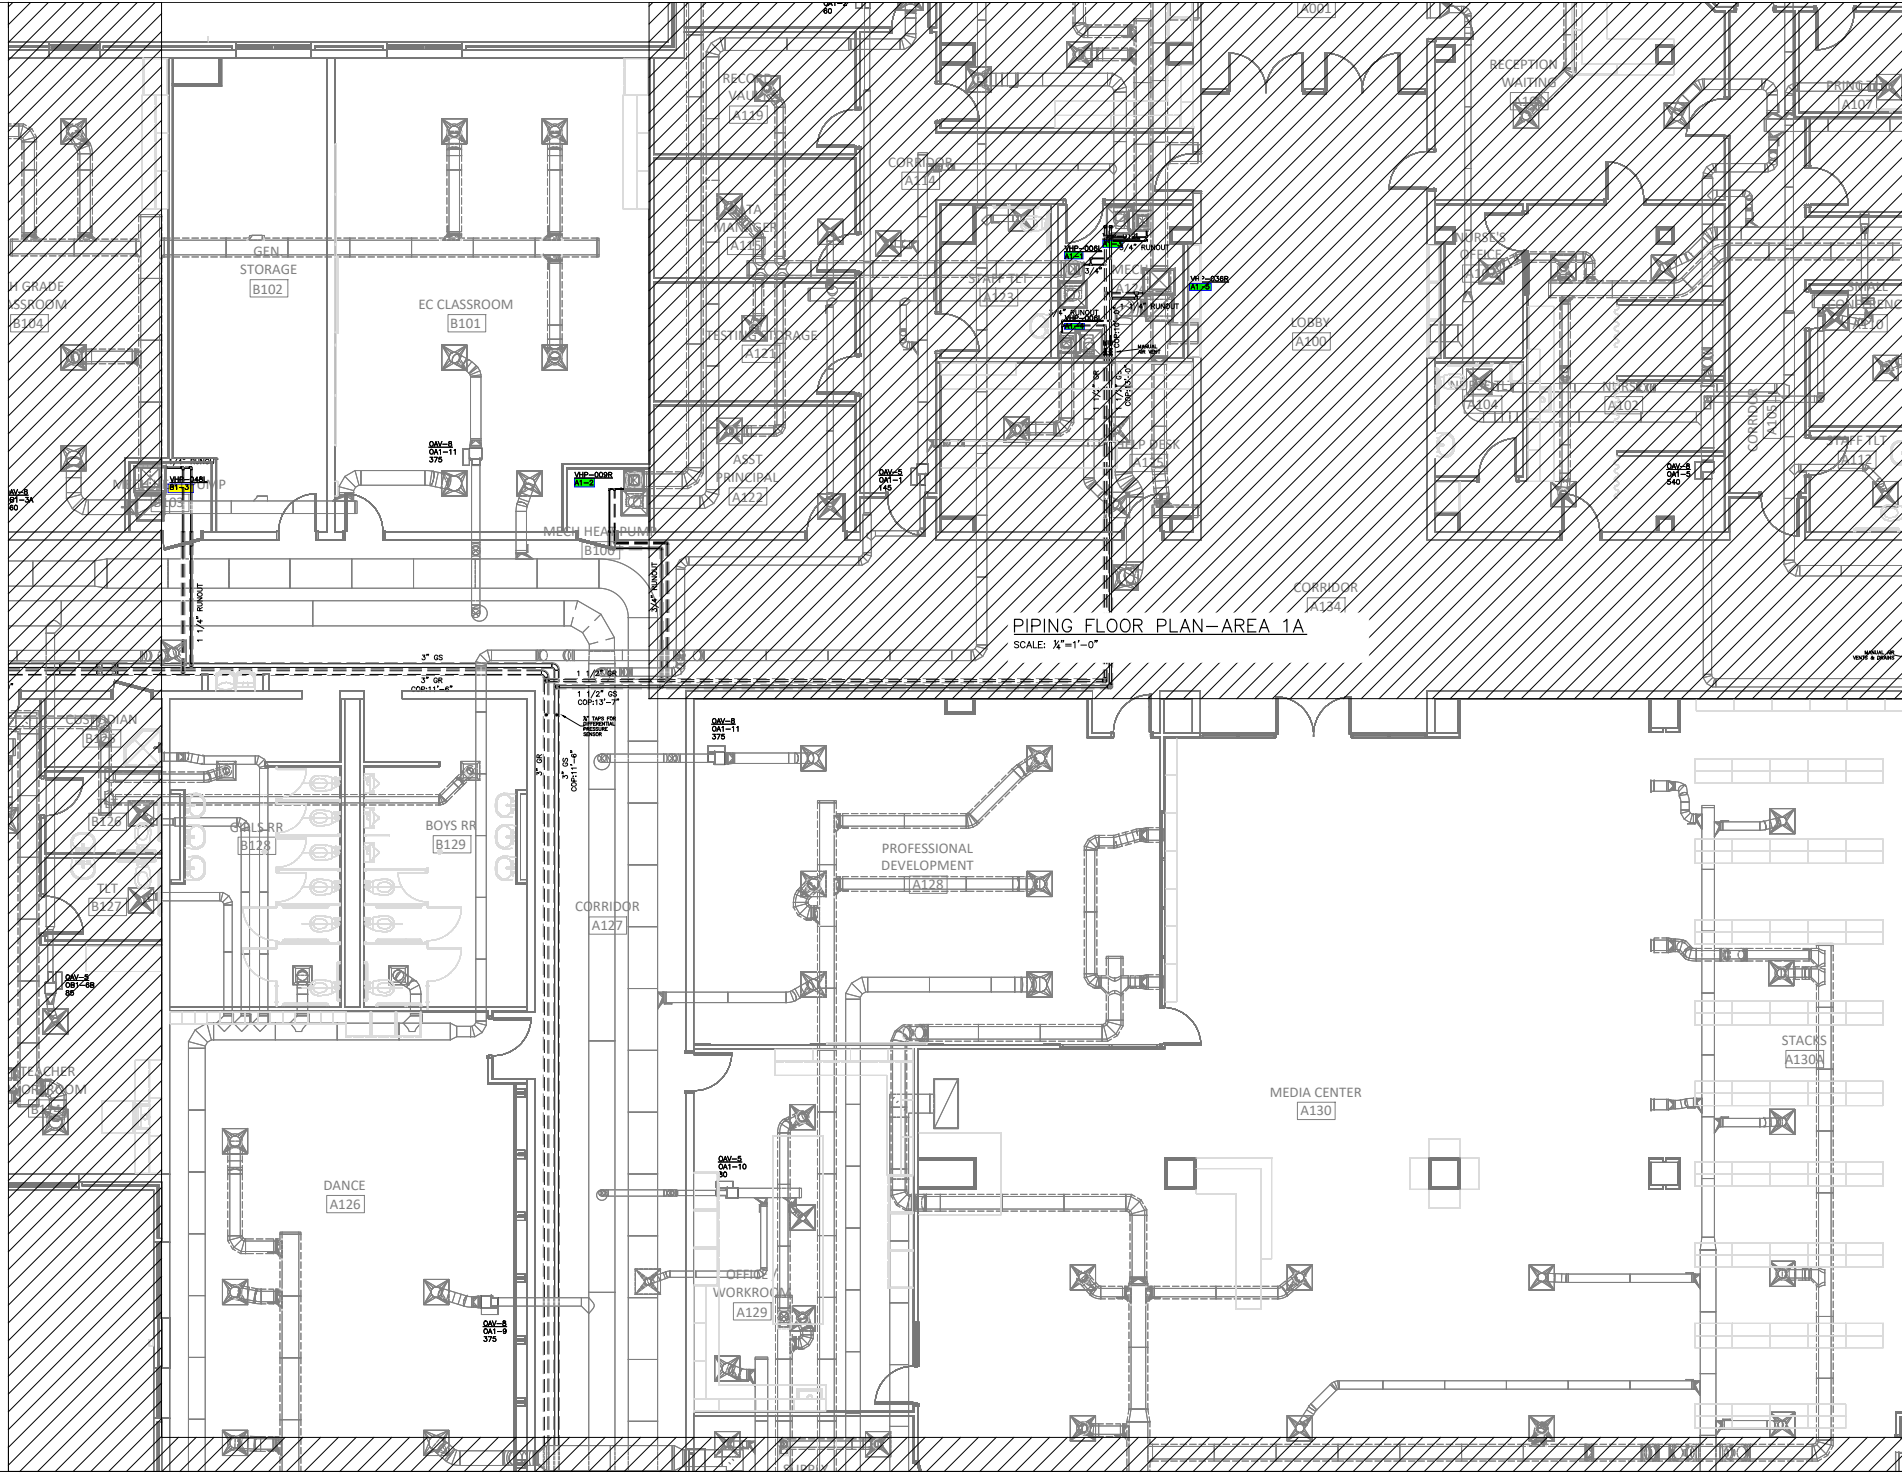

PIPING FLOOR PLAN-AREA 1A
SCALE: 1/4"=1'-0"

SELMA BURKE MIDDLE SCHOOL
235 RINEHARDT ROAD
MOORESVILLE, NC 28115

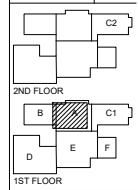


GENERAL CONTRACTOR: BARNHILL CONTRACTING
○ PRELIMINARY - NOT FOR CONSTRUCTION
○ FOR CONSTRUCTION
● SHOP DRAWINGS
○ AS-BUILT DRAWINGS


REVISIONS

NO.	DATE	DESCRIPTION


DRAWN BY: RJM
CHECKED BY: RJM
PROJECT: 22-693
DATE: 05/06/2022
SHEET: 2 OF: 17

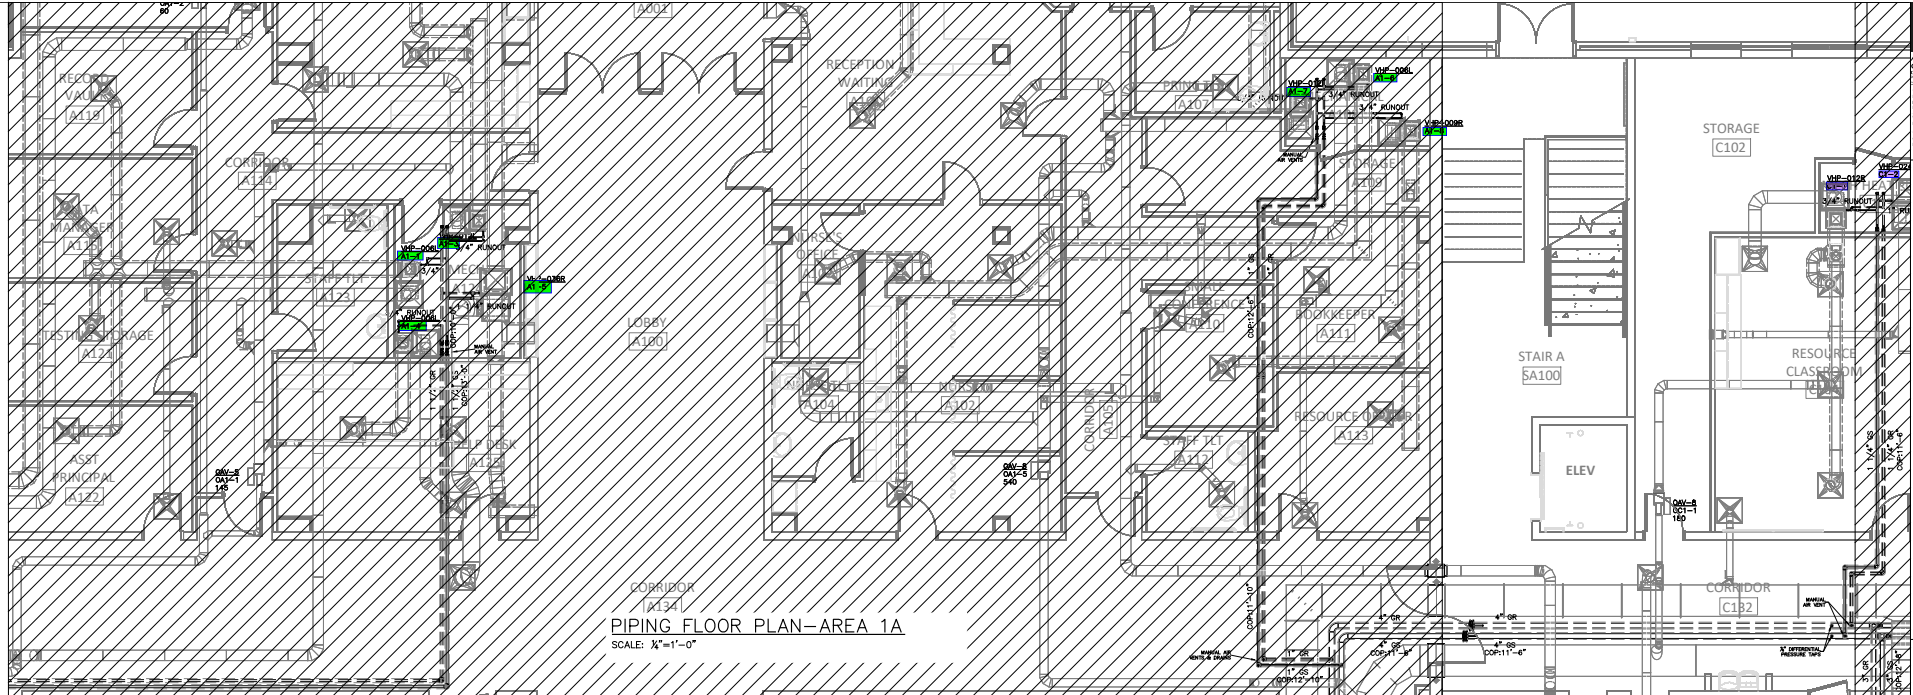

PIPING FLOOR PLAN-AREA 1A
SCALE: 1/4"=1'-0"

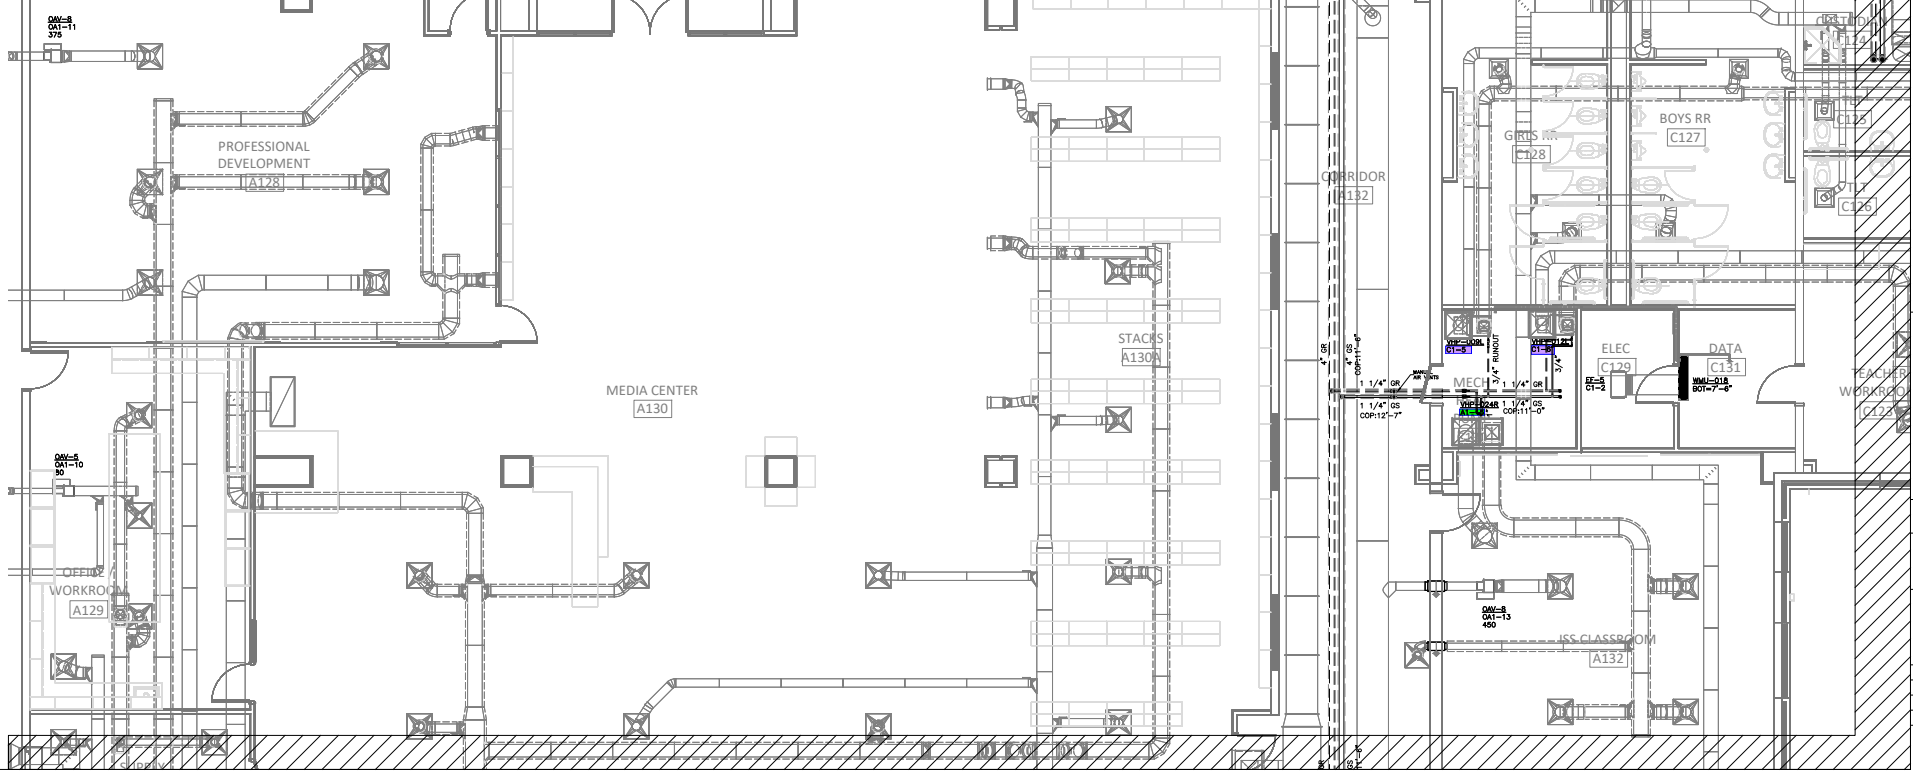

**SELMA BURKE
MIDDLE SCHOOL**
235 RINEHARDT ROAD
MOORESVILLE, NC 28115

 


GENERAL CONTRACTOR: BARNHILL CONTRACTING
○ PRELIMINARY - NOT FOR CONSTRUCTION
○ FOR CONSTRUCTION
● SHOP DRAWINGS
○ AS-BUILT DRAWINGS

REVISIONS


NO.	DATE	DESCRIPTION

DRAWN BY: RJM
CHECKED BY: RJM
PROJECT: 22-693
DATE: 05/06/2022
SHEET: 3 OF: 17

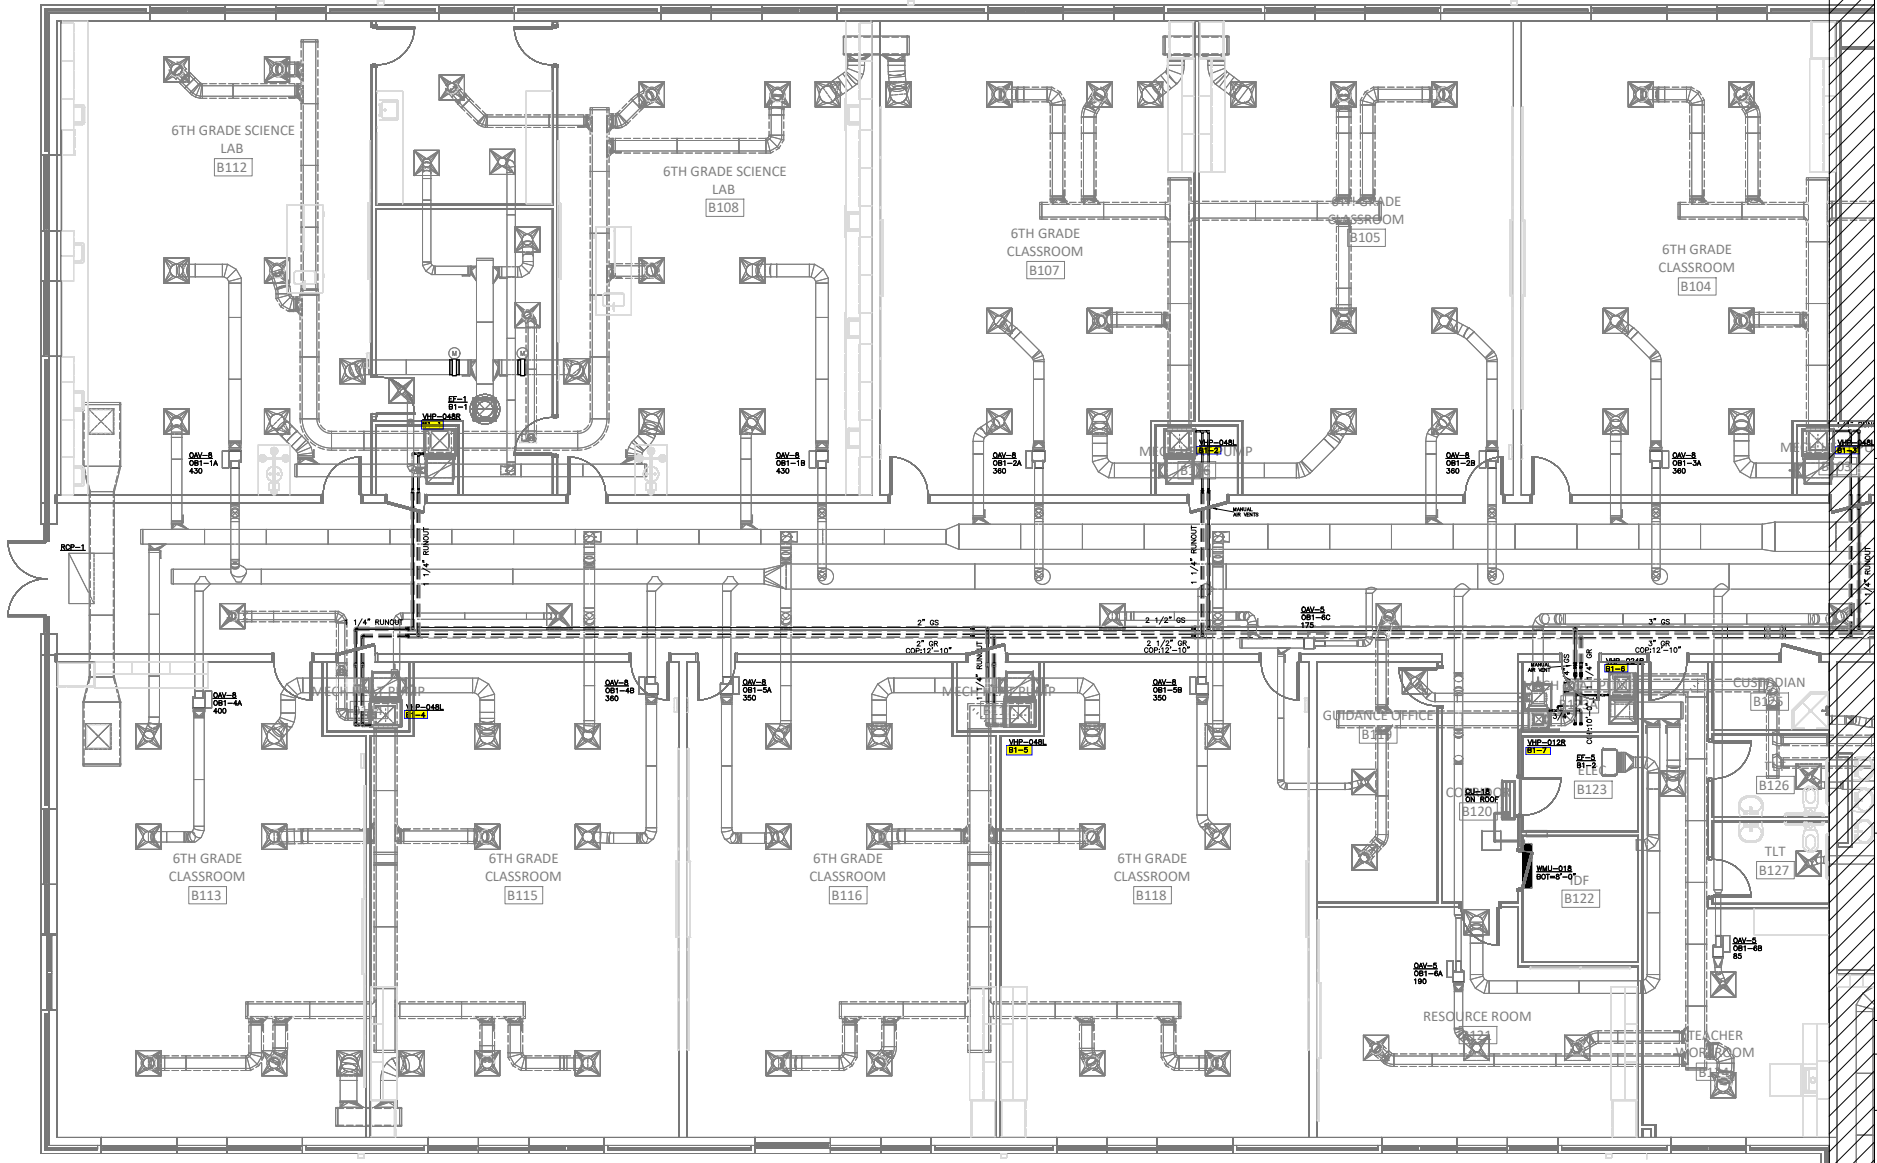

PIPING FLOOR PLAN-AREA 1B
 SCALE: 1/4"=1'-0"

**SELMA BURKE
 MIDDLE SCHOOL**
 235 RINEHARDT ROAD
 MOORESVILLE, NC 28115

 


2ND FLOOR
 1ST FLOOR

GENERAL CONTRACTOR:
 BARNETT CONTRACTING

○ PRELIMINARY - NOT FOR CONSTRUCTION
 ● FOR CONSTRUCTION
 ○ SHOP DRAWINGS
 ○ AS-BUILT DRAWINGS


REVISIONS DATE

DRAWN BY: RJM
 CHECKED BY: RJM
 PROJECT: 22-693
 DATE: 05/06/2022
 SHEET: 4 OF: 17

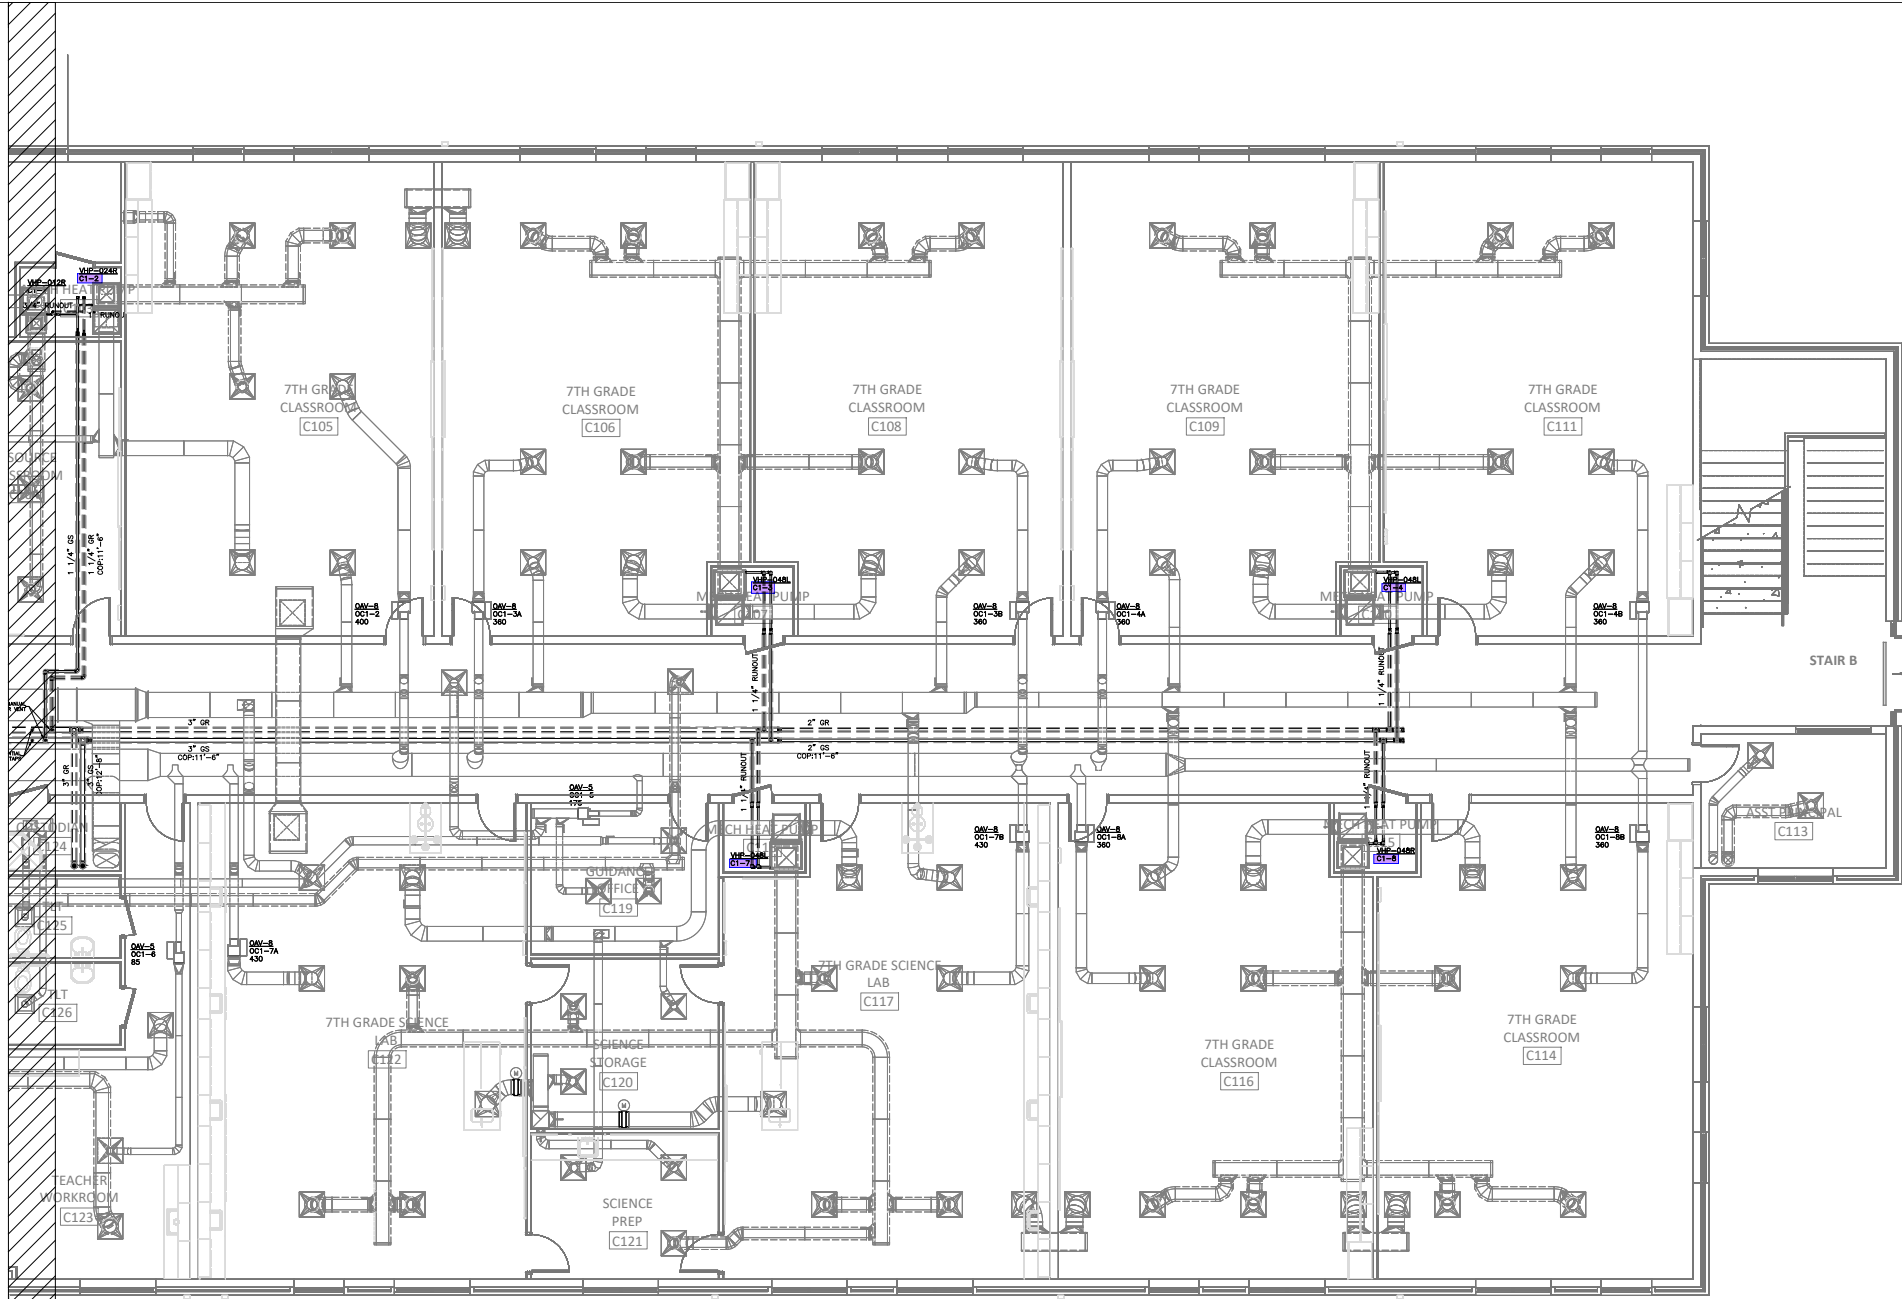

PIPING FLOOR PLAN—AREA 1C
 SCALE: 1/8"=1'-0"


**SELMA BURKE
 MIDDLE SCHOOL**
 235 RINEHARDT ROAD
 MOORESVILLE, NC 28115

 

GENERAL CONTRACTOR: BARNHILL CONTRACTING
 ○ PRELIMINARY - NOT FOR CONSTRUCTION
 ● FOR CONSTRUCTION
 ● SHOP DRAWINGS
 ○ AS-BUILT DRAWINGS

REVISIONS	DATE

DRAWN BY: RJM
 CHECKED BY: RJM
 PROJECT: 22-693
 DATE: 05/06/2022
 SHEET: 5 OF 17

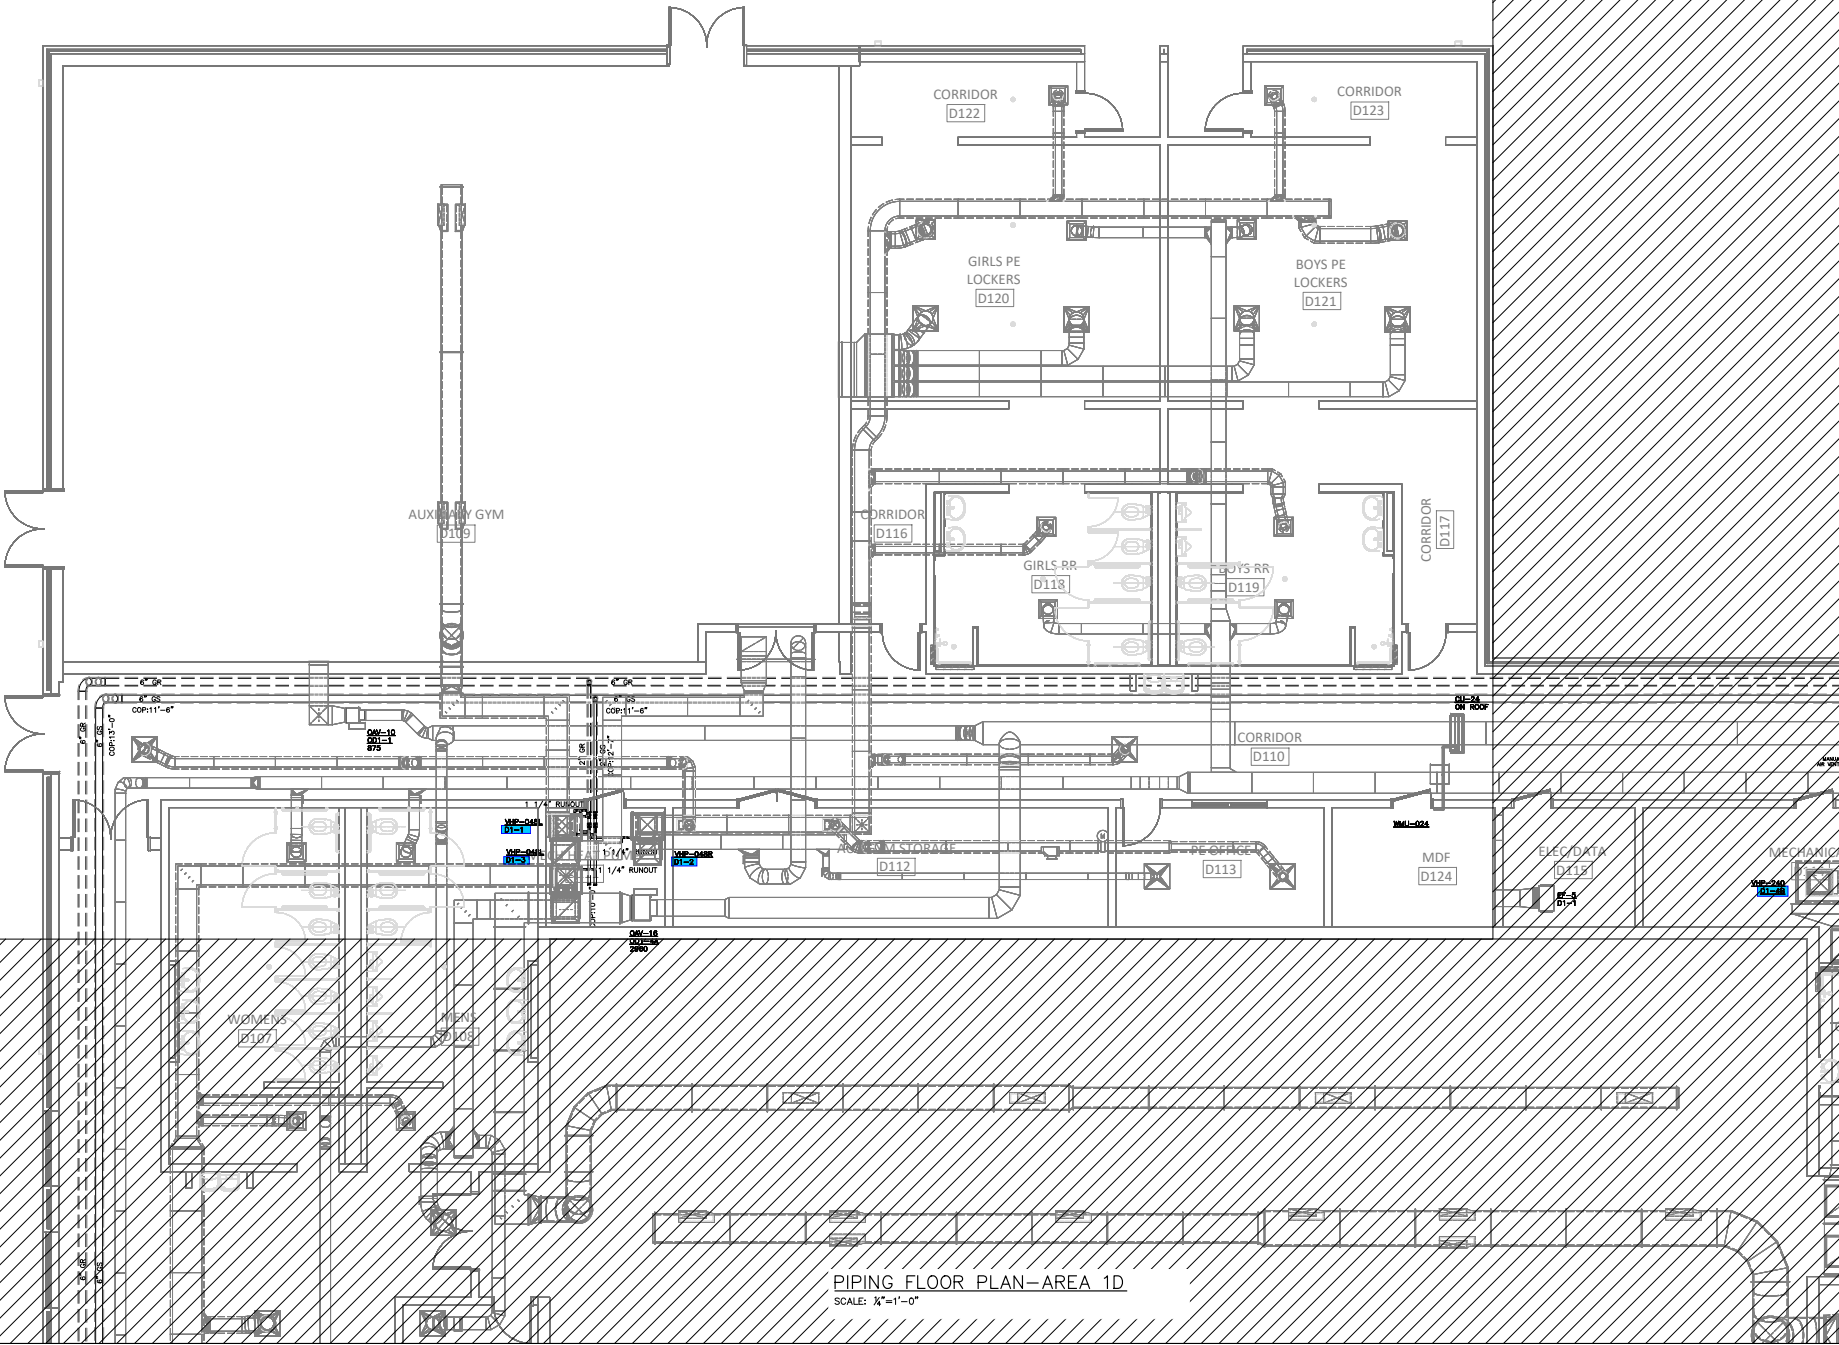

**SELMA BURKE
 MIDDLE SCHOOL**
 235 RINEHARDT ROAD
 MOORESVILLE, NC 28115

2ND FLOOR
 B A C1
 E F

1ST FLOOR


GENERAL CONTRACTOR:
 BARNELL CONTRACTING

○ PRELIMINARY - NOT FOR CONSTRUCTION
 ○ FOR CONSTRUCTION
 ● SHOP DRAWINGS
 ○ AS-BUILT DRAWINGS

REVISIONS DATE


PIPING FLOOR PLAN-AREA 1D
 SCALE: 1/4"=1'-0"

DRAWN BY: RJM
 CHECKED BY: RJM
 PROJECT: 22-693
 DATE: 05/06/2022
 SHEET: 6 OF: 17

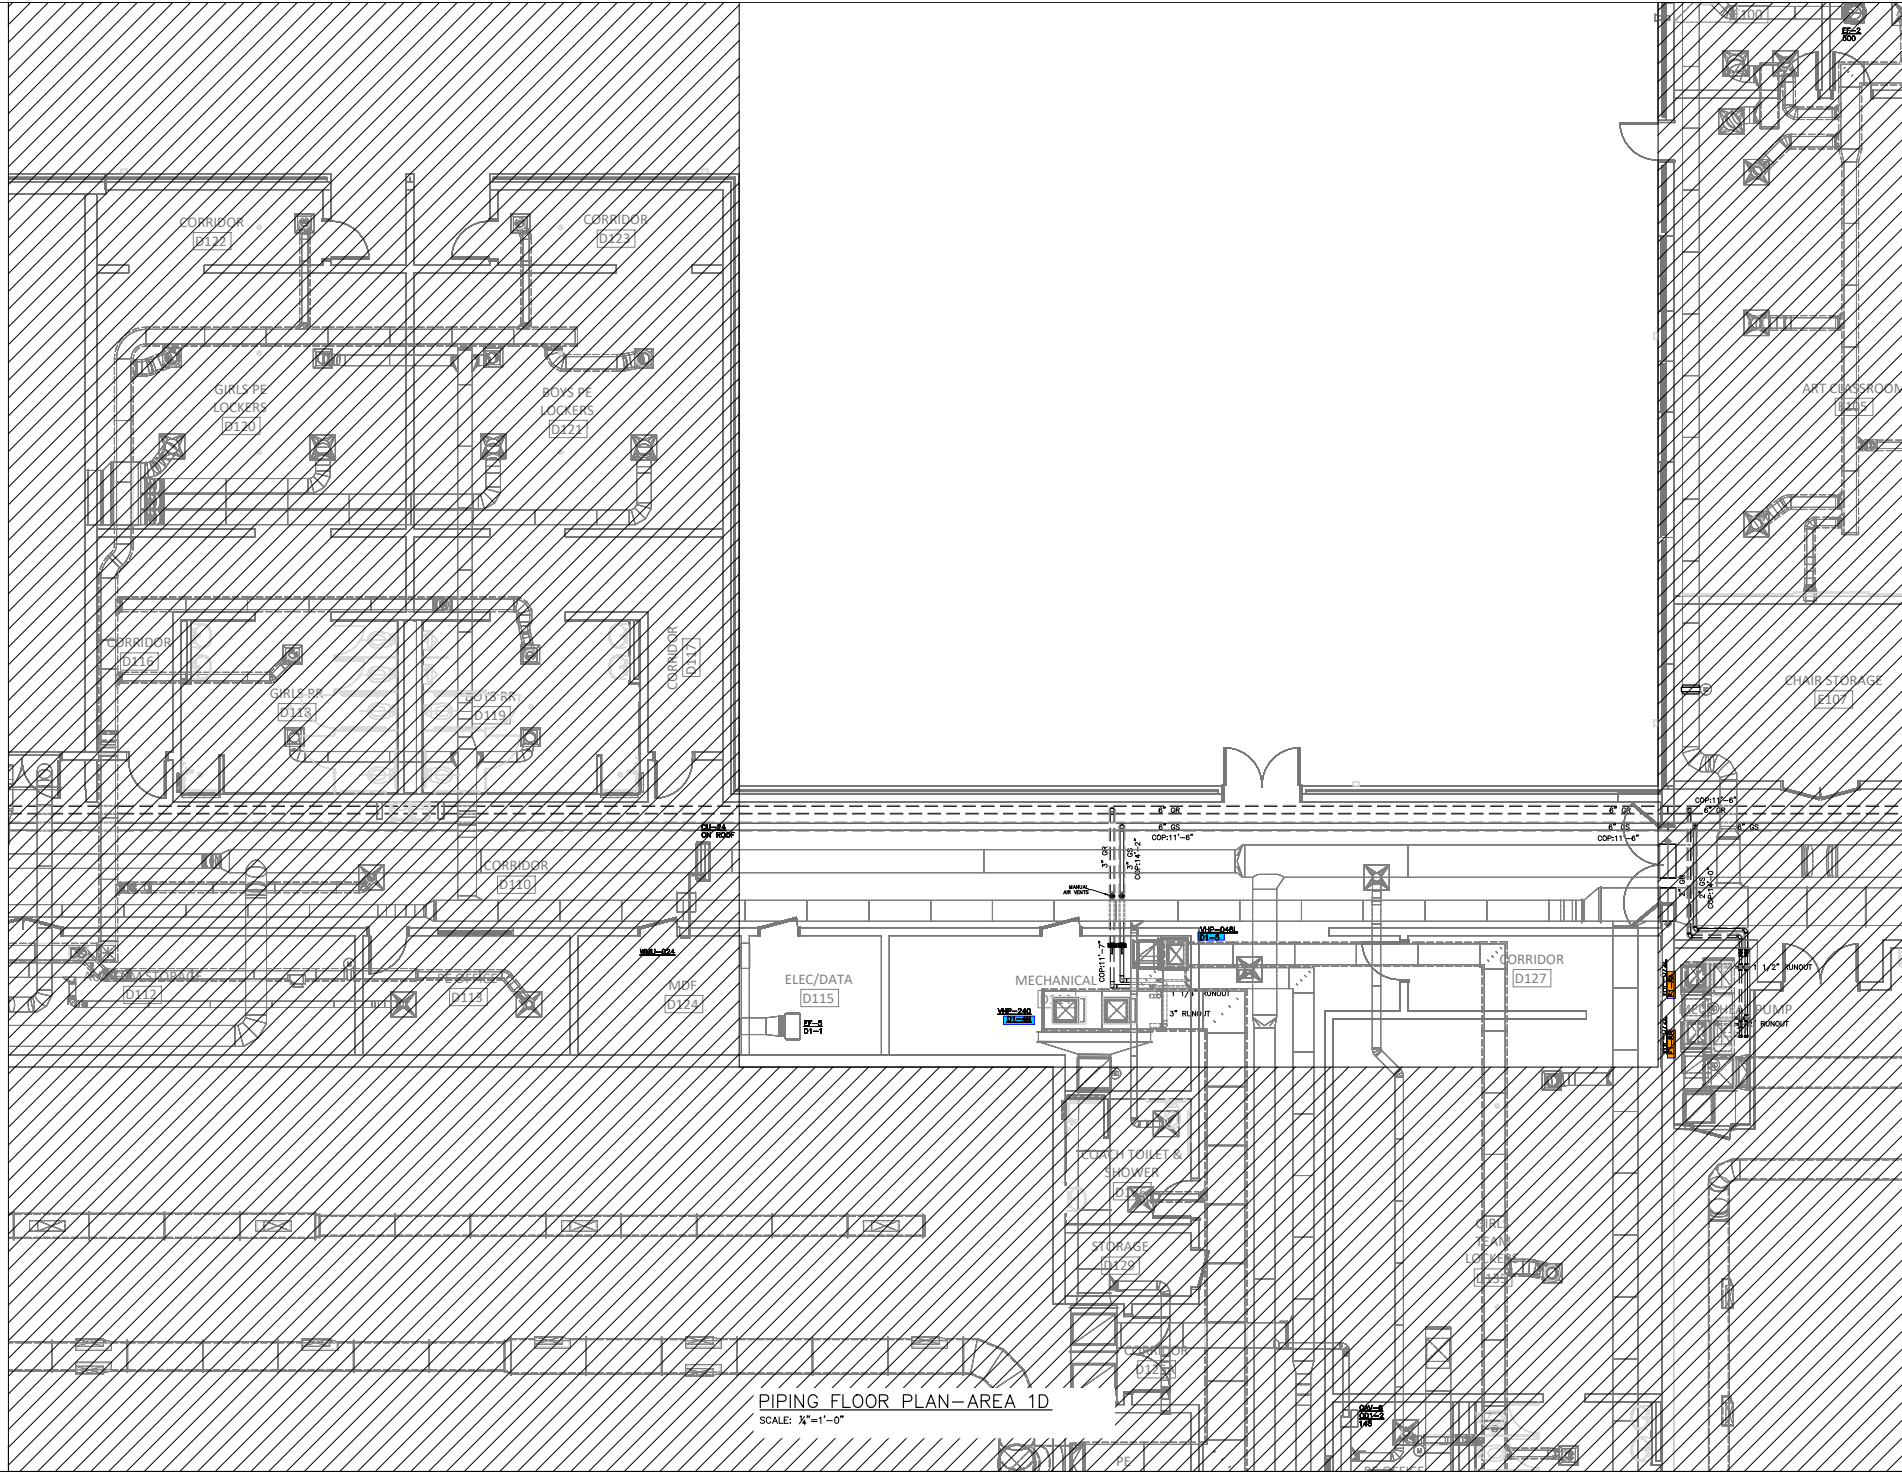

PIPING FLOOR PLAN—AREA 1D
 SCALE: 1/4"=1'-0"

**SELMA BURKE
 MIDDLE SCHOOL**
 235 RINEHARDT ROAD
 MOORESVILLE, NC 28115

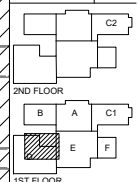


GENERAL CONTRACTOR:
 BARNHILL CONTRACTING

○ PRELIMINARY - NOT FOR CONSTRUCTION
 ○ FOR CONSTRUCTION
 ● SHOP DRAWINGS
 ○ AS-BUILT DRAWINGS


REVISIONS: _____ DATE: _____

DRAWN BY: RJM
 CHECKED BY: RJM
 PROJECT: 22-693
 DATE: 05/06/2022
 SHEET: 7 OF: 17

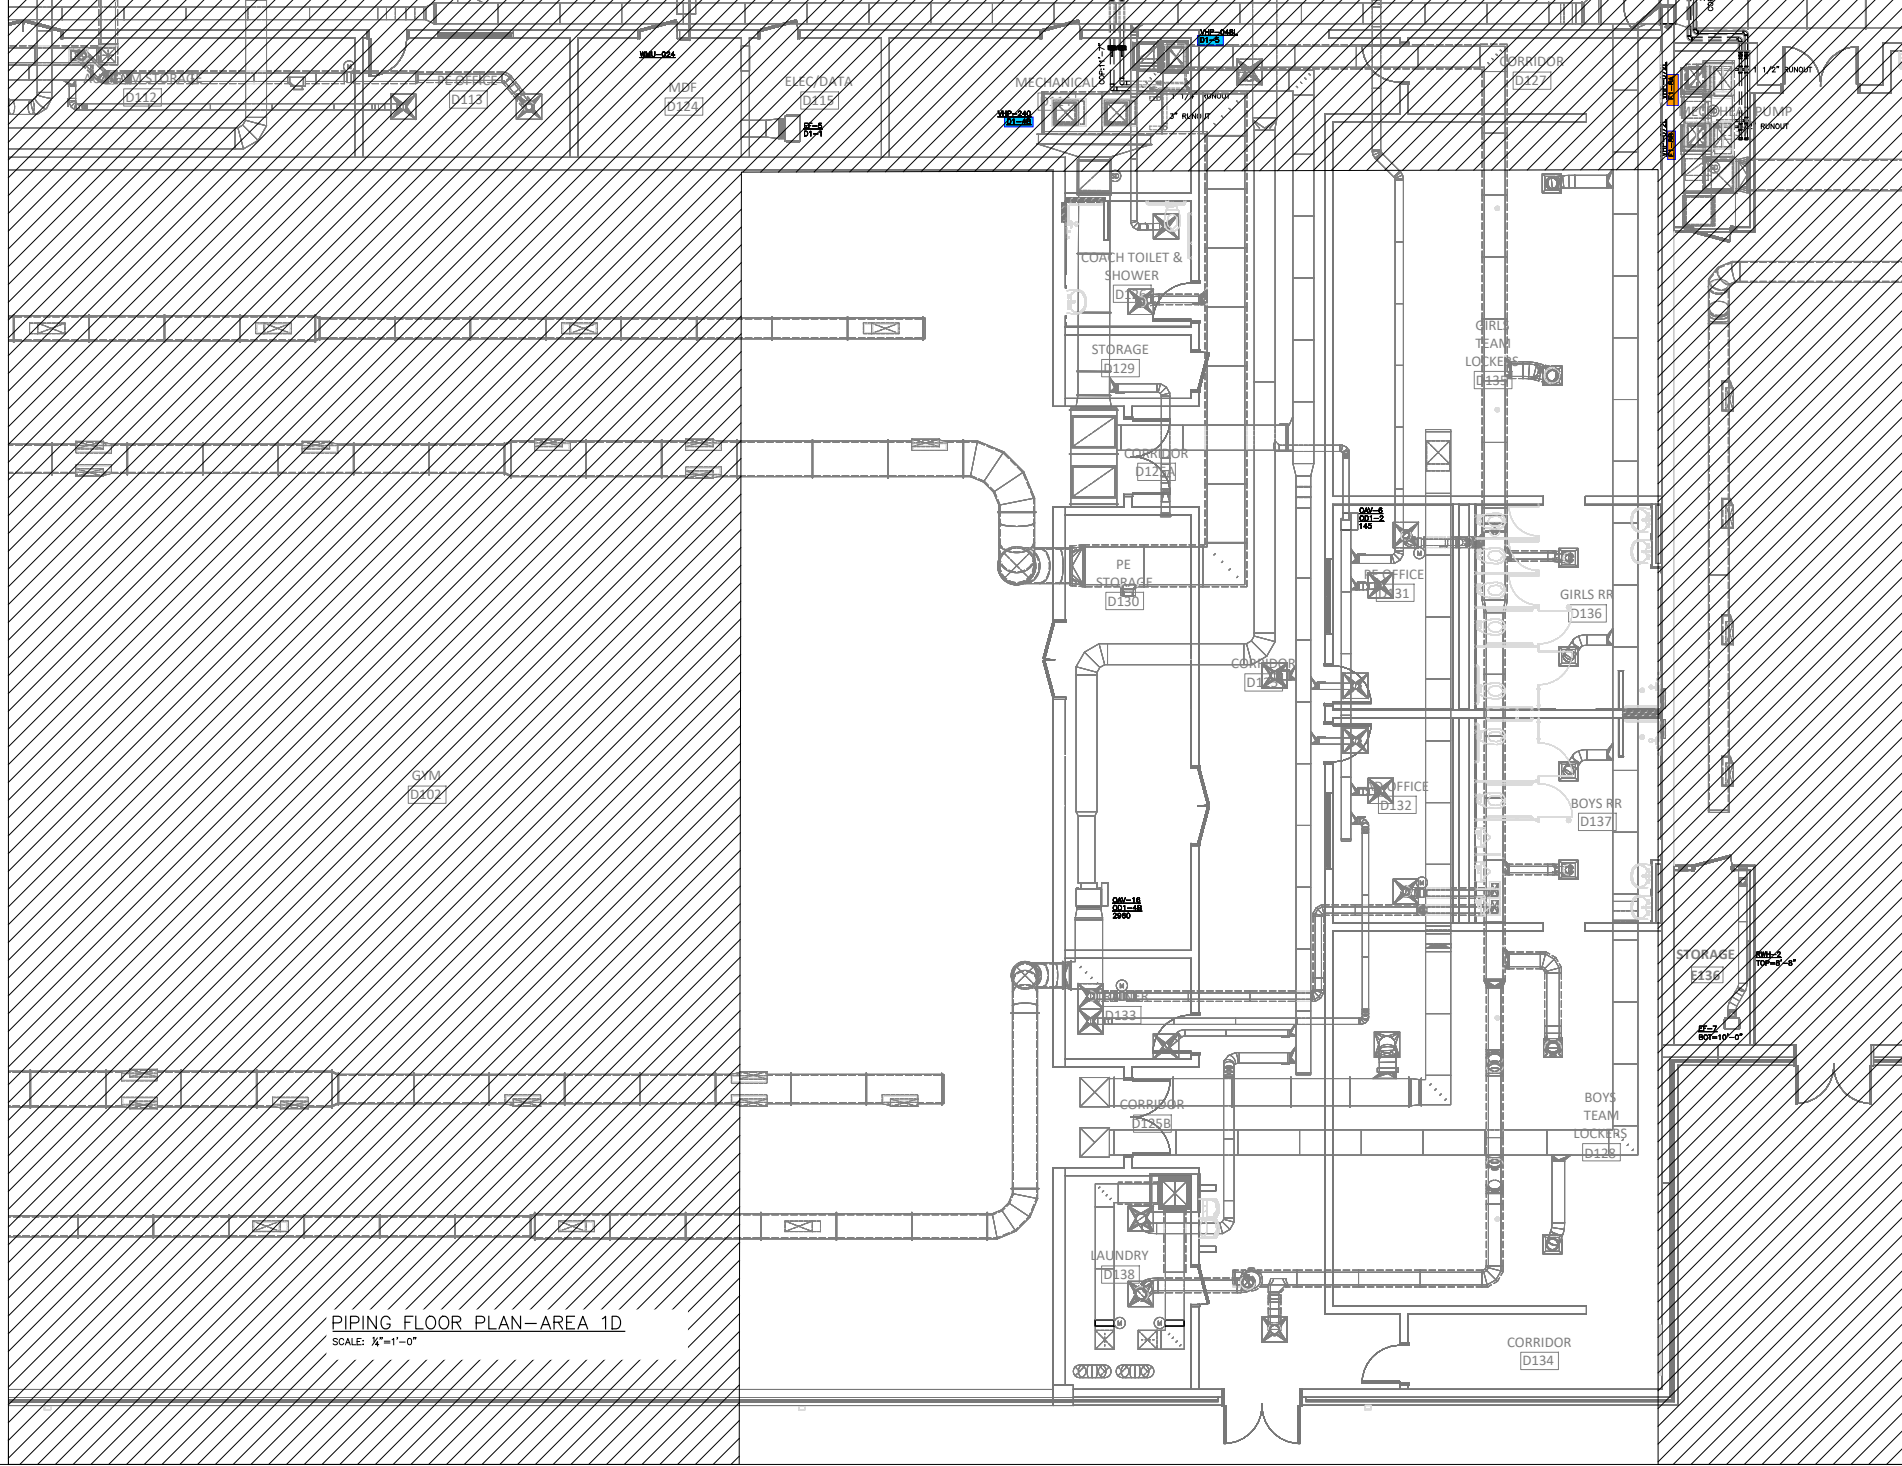

PIPING FLOOR PLAN—AREA 1D
SCALE: 1/8"=1'-0"


**SELMA BURKE
MIDDLE SCHOOL**
235 RINEHARDT ROAD
MOORESVILLE, NC 28115

 

GENERAL CONTRACTOR: BARNELL CONTRACTING
○ PRELIMINARY - NOT FOR CONSTRUCTION
○ FOR CONSTRUCTION
● SHOP DRAWINGS
○ AS-BUILT DRAWINGS


REVISIONS	DATE

DRAWN BY: RJM
CHECKED BY: RJM
PROJECT: 22-693
DATE: 05/06/2022
SHEET: 9 OF: 17

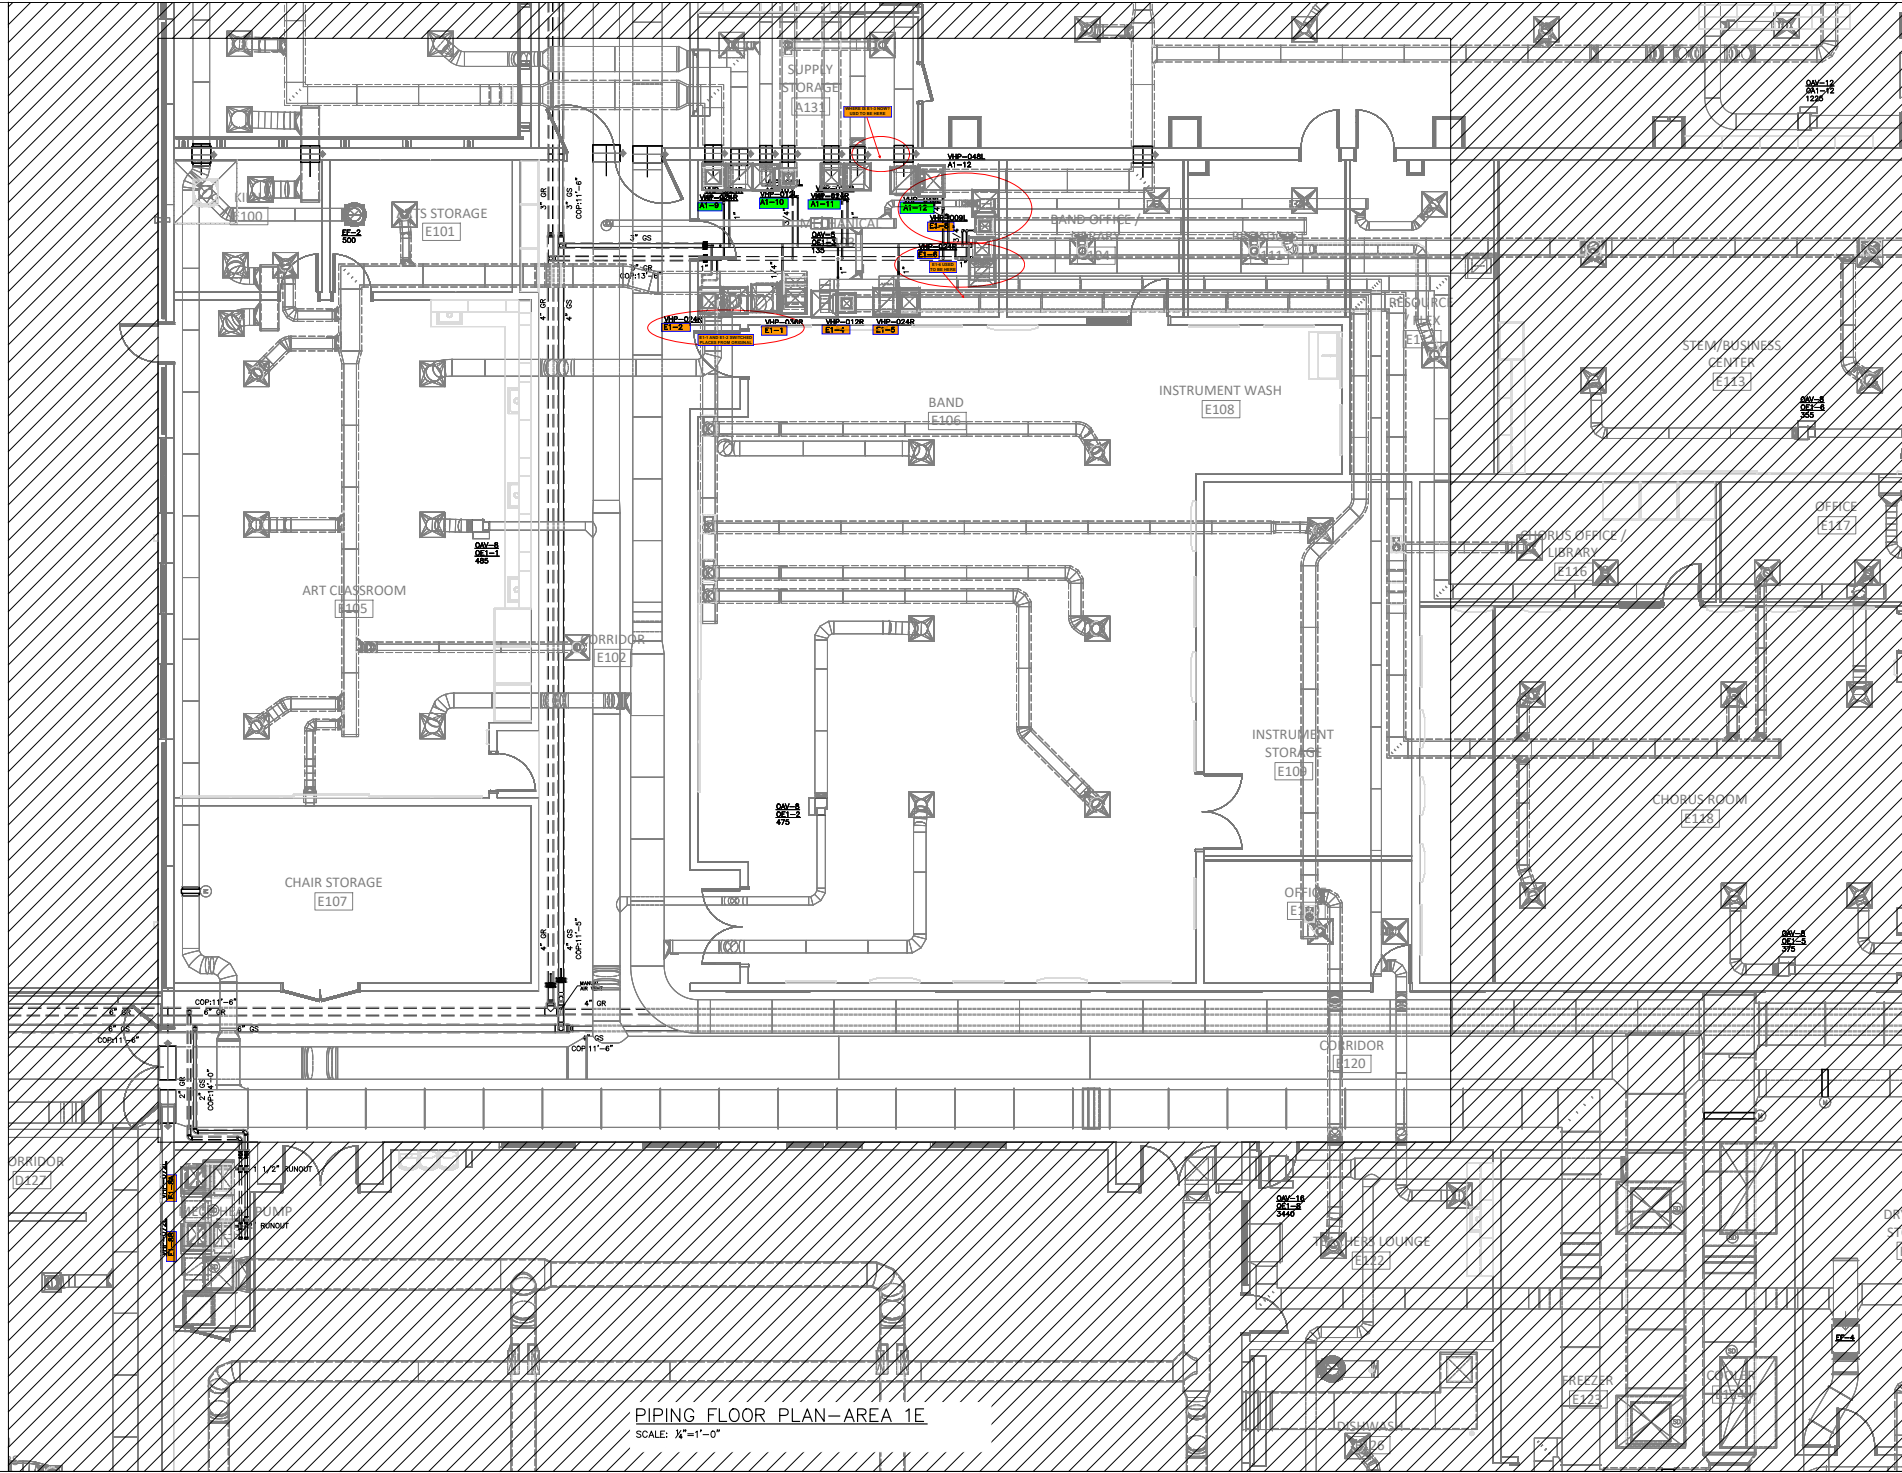

PIPING FLOOR PLAN-AREA 1E
SCALE: 1/4"=1'-0"

**SELMA BURKE
MIDDLE SCHOOL**
235 RINEHARDT ROAD
MOORESVILLE, NC 28115

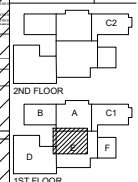


GENERAL CONTRACTOR:
BARNHILL CONTRACTING
○ PRELIMINARY - NOT FOR CONSTRUCTION
○ FOR CONSTRUCTION
● SHOP DRAWINGS
● AS-BUILT DRAWINGS

REVISIONS


NO.	DATE	DESCRIPTION

DRAWN BY: RJM
CHECKED BY: RJM
PROJECT: 22-693
DATE: 05/06/2022
SHEET: 10 OF: 17

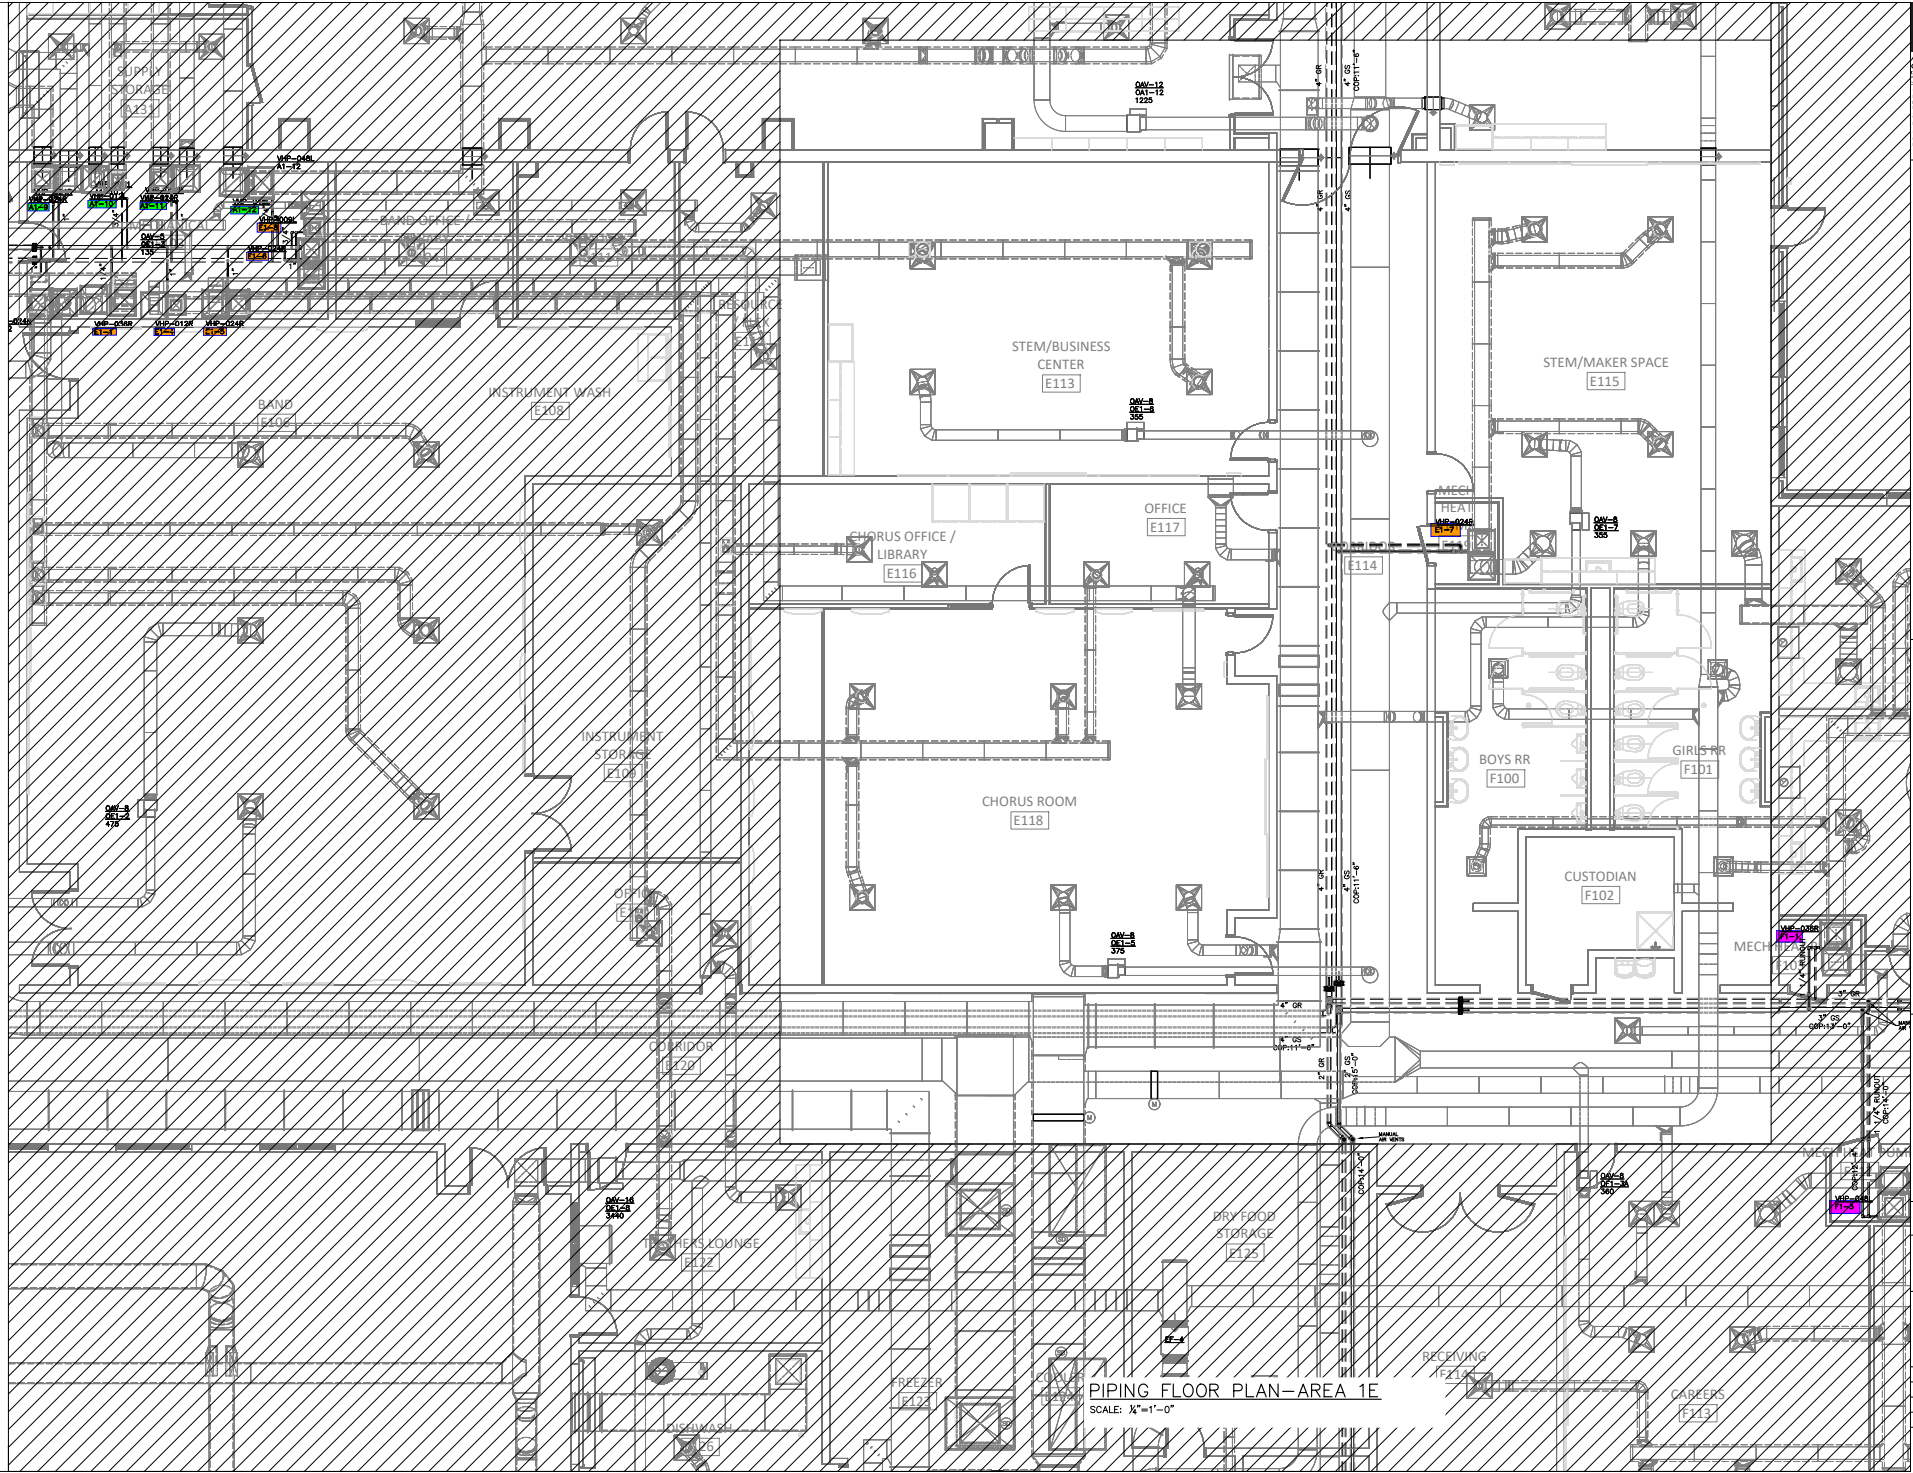

PIPING FLOOR PLAN-AREA 1F
SCALE: 1/4"=1'-0"

**SELMA BURKE
MIDDLE SCHOOL**
235 RINEHARDT ROAD
MOORESVILLE, NC 28115

 


GENERAL CONTRACTOR:
BARNHILL CONTRACTING
○ PRELIMINARY - NOT FOR CONSTRUCTION
○ FOR CONSTRUCTION
● SHOP DRAWINGS
○ AS-BUILT DRAWINGS

REVISIONS DATE


NO.	DESCRIPTION	DATE

DRAWN BY: RJM
CHECKED BY: RJM
PROJECT: 22-693
DATE: 05/06/2022
SHEET: 11 OF: 17

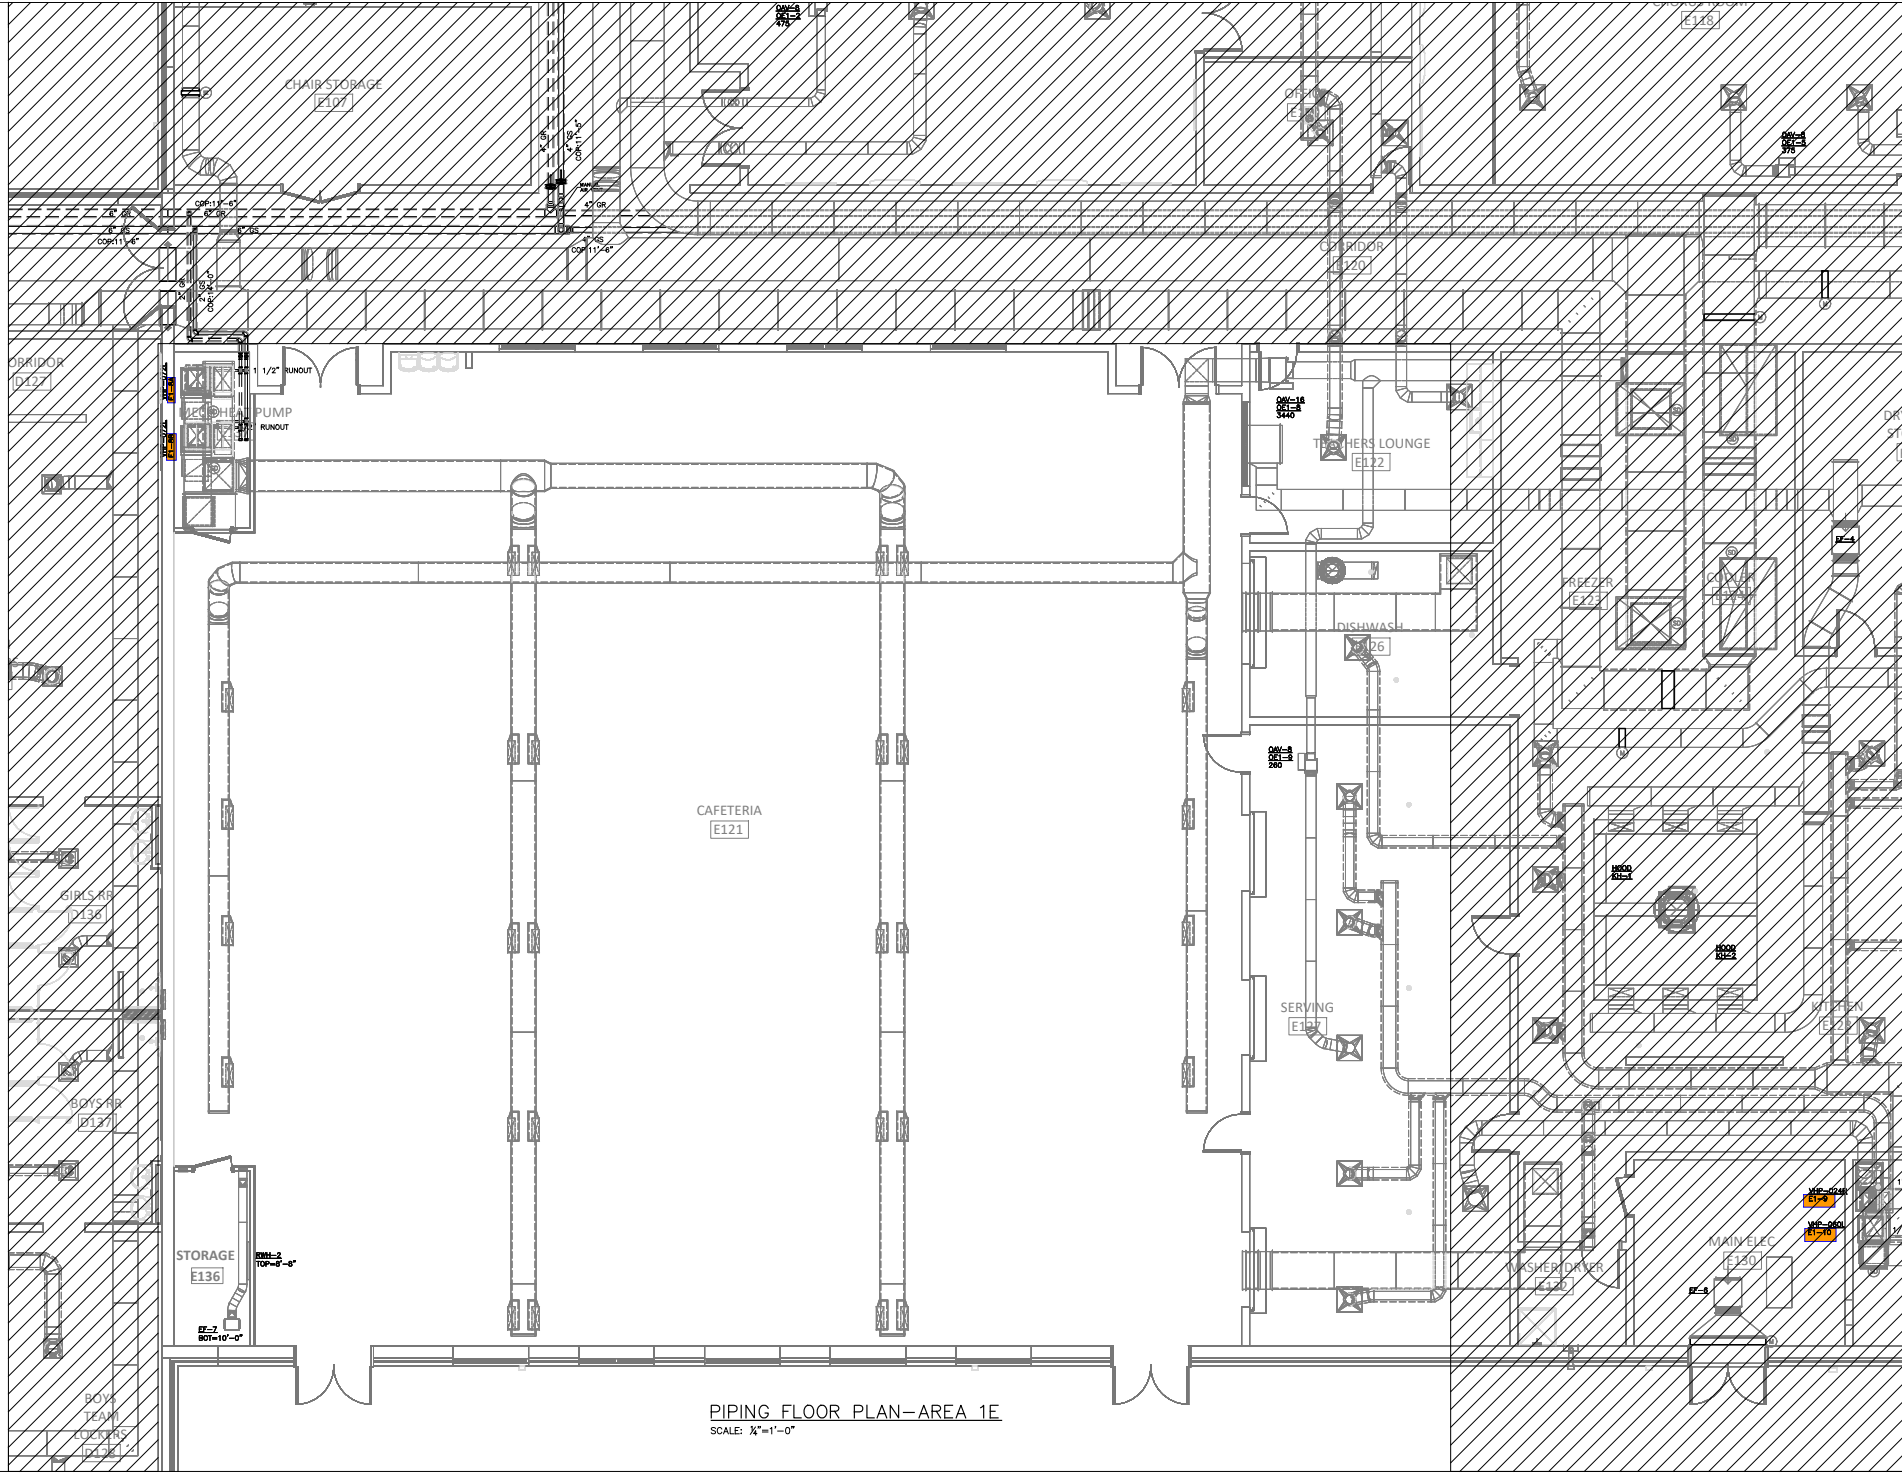

PIPING FLOOR PLAN-AREA 1E
SCALE: 1/4"=1'-0"

**SELMA BURKE
MIDDLE SCHOOL**
235 RINEHARDT ROAD
MOORESVILLE, NC 28115

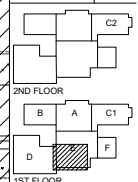


1ST FLOOR
GENERAL CONTRACTOR:
BARNHILL
CONTRACTING
○ PRELIMINARY - NOT
FOR CONSTRUCTION
● FOR CONSTRUCTION
● SHOP DRAWINGS
○ AS-BUILT DRAWINGS

REVISIONS


NO.	DATE

DRAWN BY: RJM
CHECKED BY: RJM
PROJECT: 22-693
DATE: 05/06/2022
SHEET: 12 OF: 17

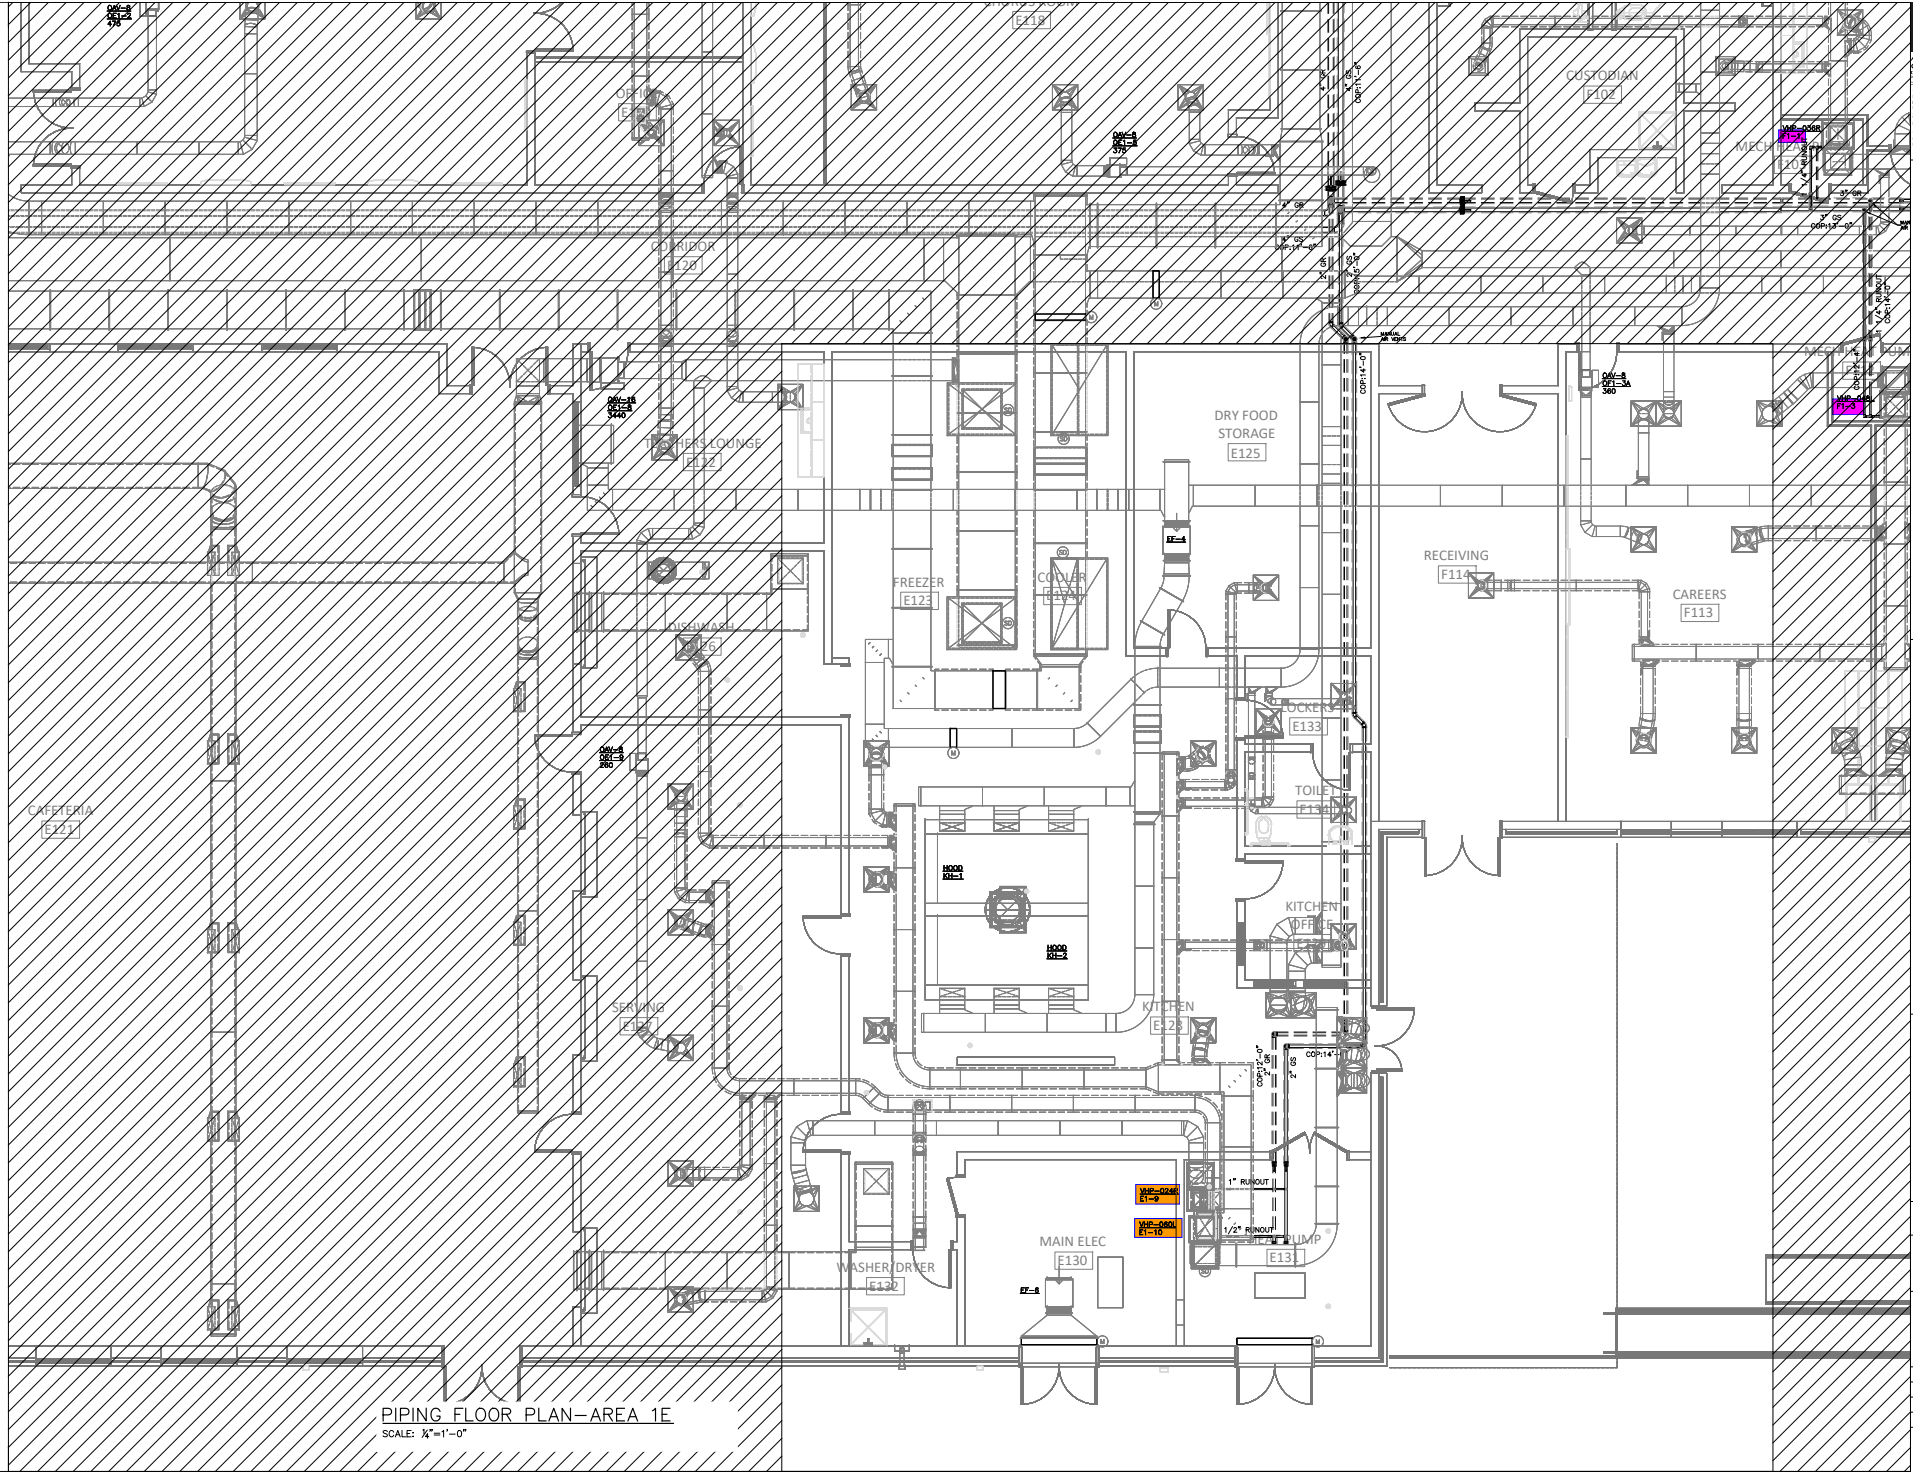

PIPING FLOOR PLAN—AREA 1E
SCALE: 1/4"=1'-0"

**SELMA BURKE
MIDDLE SCHOOL**
235 RINEHARDT ROAD
MOORESVILLE, NC 28115

 


GENERAL CONTRACTOR:
BARNHILL
CONTRACTING


○ PRELIMINARY - NOT
FOR CONSTRUCTION
○ FOR CONSTRUCTION
● SHOP DRAWINGS
○ AS-BUILT DRAWINGS

REVISIONS DATE

DRAWN BY: RJM
CHECKED BY: RJM
PROJECT: 22-693
DATE: 05/06/2022
SHEET: 13 OF: 17

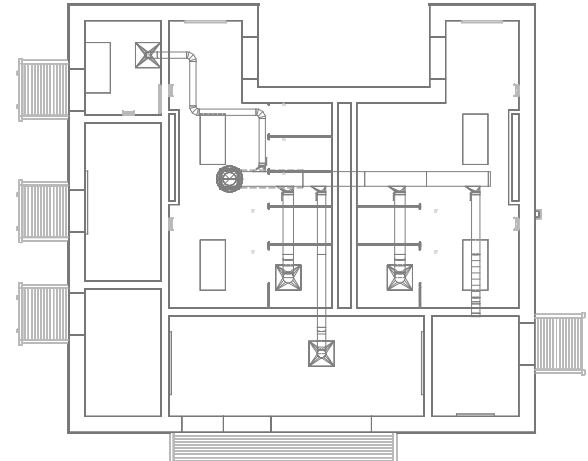


PIPING FLOOR PLAN—CONCESSION
 SCALE: 1/4"=1'-0"

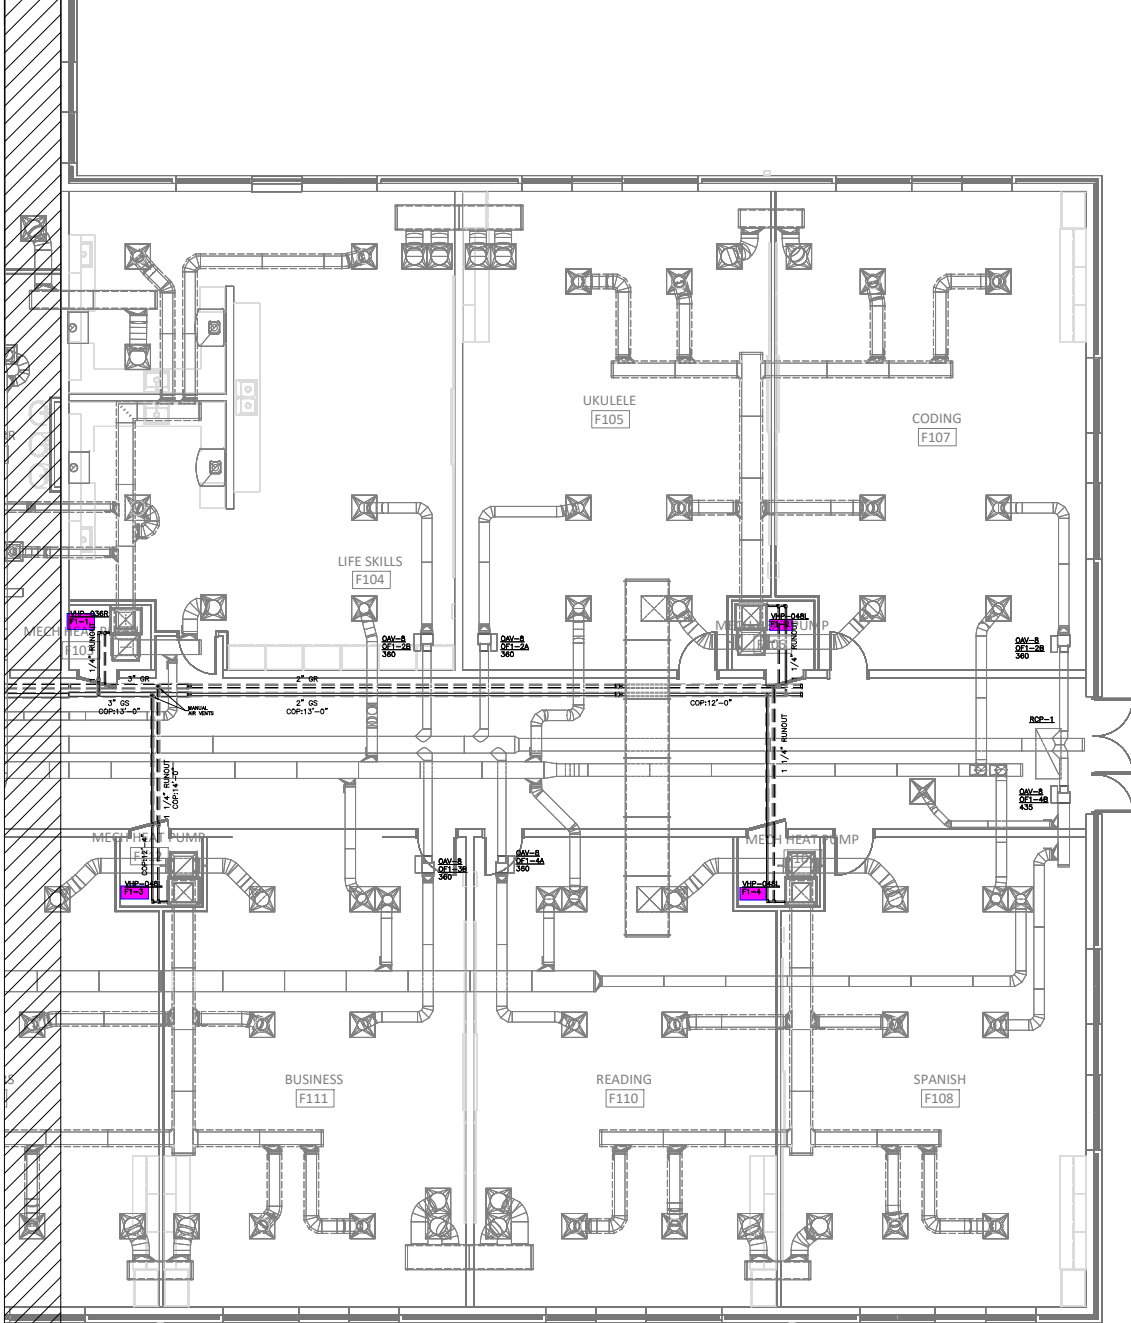

PIPING FLOOR PLAN—AREA 1F
 SCALE: 1/4"=1'-0"

SELMA BURKE MIDDLE SCHOOL
 235 RINEHARDT ROAD
 MOORESVILLE, NC 28115

 

1ST FLOOR

GENERAL CONTRACTOR:
 BARNHILL CONTRACTING

- PRELIMINARY - NOT FOR CONSTRUCTION
- FOR CONSTRUCTION
- SHOP DRAWINGS
- AS-BUILT DRAWINGS



REVISIONS DATE

DRAWN BY: RJM
 CHECKED BY: RJM
 PROJECT: 22-693
 DATE: 05/06/2022

SHEET: 14 OF: 17



SELMA BURKE MIDDLE SCHOOL
235 RINEHARDT ROAD
MOORESVILLE, NC 28115

  



GENERAL CONTRACTOR:
BARNHILL CONTRACTING

- PRELIMINARY - NOT FOR CONSTRUCTION
- FOR CONSTRUCTION
- SHOP DRAWINGS
- AS-BUILT DRAWINGS

REVISIONS	DATE


DRAWN BY: RJM
CHECKED BY: RJM
PROJECT: 22-693
DATE: 05/06/2022
SHEET: 15 OF: 17

PIPING FLOOR PLAN—OVERALL 2ND FLOOR
SCALE: 1/8"=1'-0"

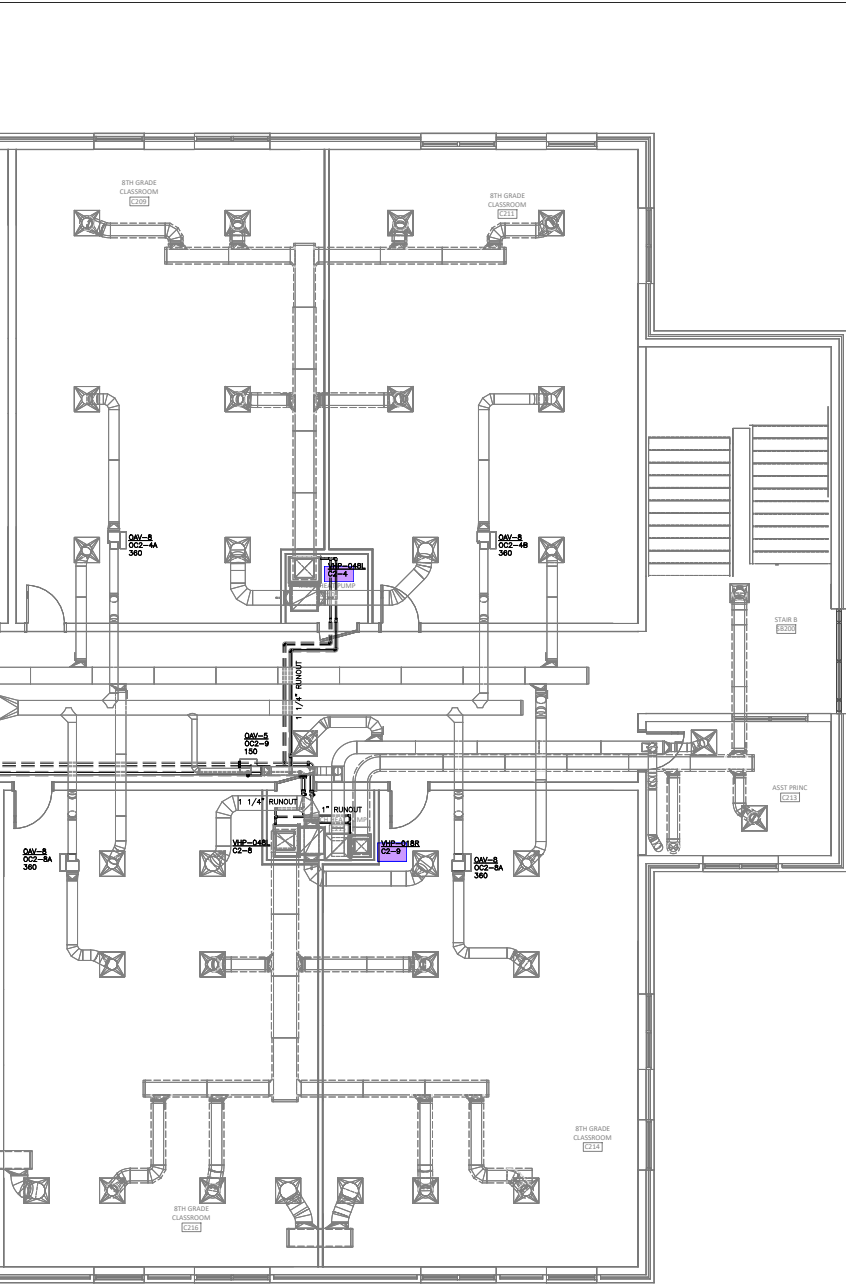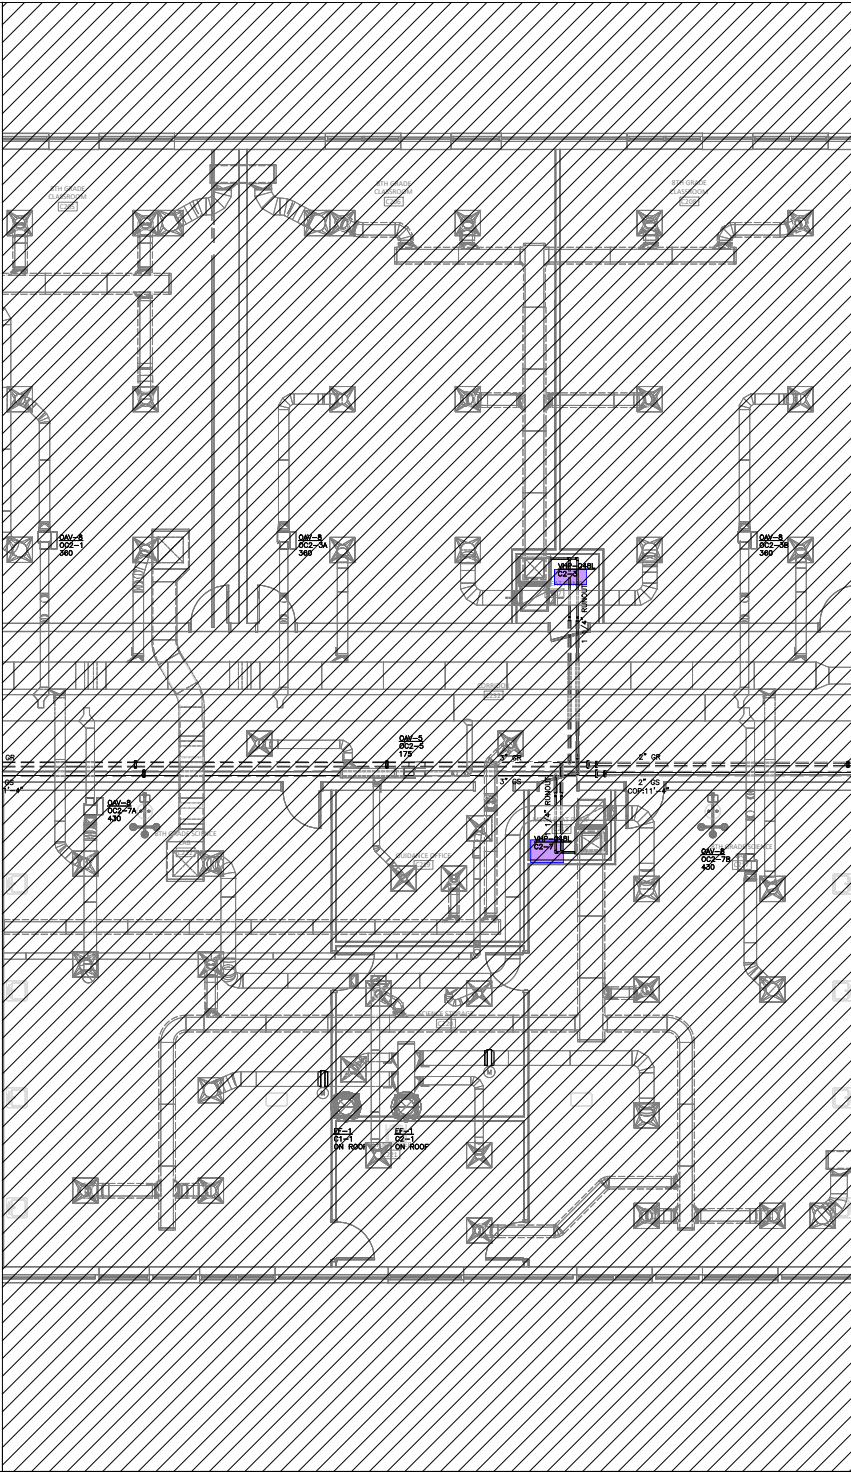

PIPING FLOOR PLAN—AREA 2C
 SCALE: 1/4"=1'-0"

SELMA BURKE MIDDLE SCHOOL
 235 RINEHARDT ROAD
 MOORESVILLE, NC 28115

 

GENERAL CONTRACTOR:
 BARNHILL CONTRACTING

- PRELIMINARY - NOT FOR CONSTRUCTION
- FOR CONSTRUCTION
- SHOP DRAWINGS
- AS-BUILT DRAWINGS

REVISIONS DATE

DRAWN BY: RJM
 CHECKED BY: RJM
 PROJECT: 22-693
 DATE: 05/06/2022

SHEET: 17 OF: 17