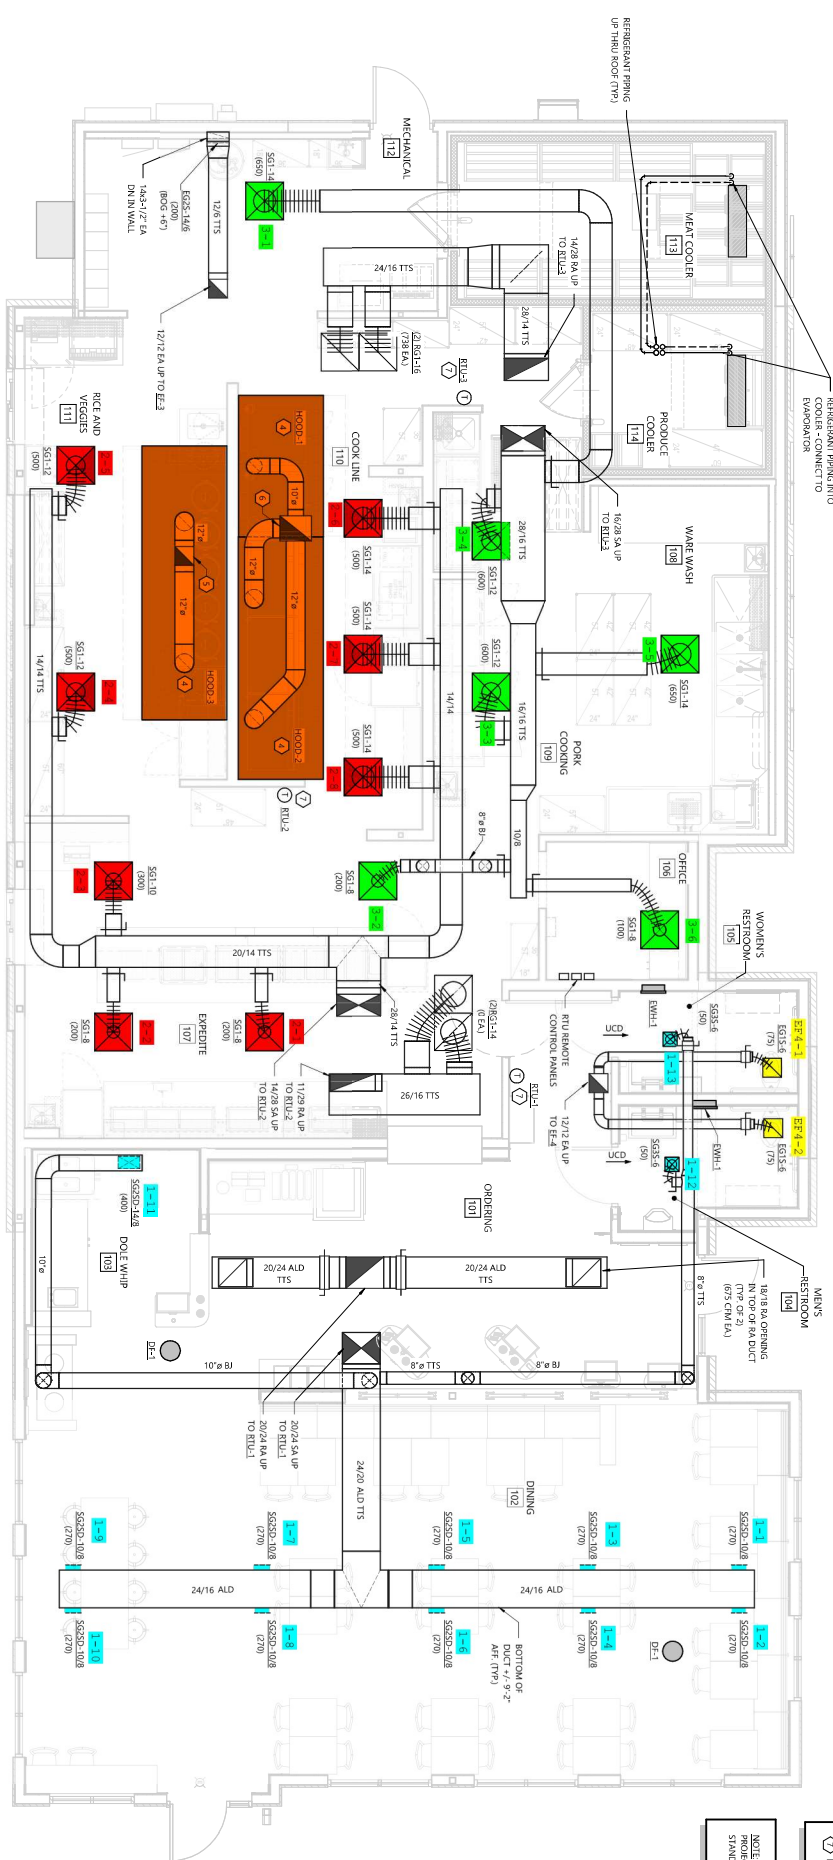

  
**FIRST FLOOR PLAN**
  
 SCALE: 1/4" = 1'-0"



- NOTE:**  
 PROJECT IS SERVIC DESIGN CATEGORY STANDARD CHAPTER 13
- ① CONNECT TO EXISTING
  - ② NOT USED
  - ③ NOT USED
  - ④ KITCHEN HOOD - FINISHED BY H.C.
  - ⑤ 12/12 EA UP - TRANSITION IN BRICK
  - ⑥ 20/18 EA UP - TRANSITION IN BRICK
  - ⑦ NON-ADJUSTABLE TEMPERATURE