



ZAL ENGINEERING
 MECHANICAL CONSULTANTS
 99 Pacific St., Ste 375B
 Berkeley, CA 94702
 TELEPHONE (831) 641-7739
 JDR No. 23009.00



NEW CAFE AT AGRIHOUSE
 70 N WINCHESTER BLVD
 SANTA CLARA, CA 95050

NO.	DESCRIPTION	DATE
1		
2		
3		
4		
5		


ENGINEER BY:

DRAWN BY:

CHECKED BY:

SHEET NUMBER
M2.1

SHEET OF
 THIS SET OF PLANS SHALL BE CONSIDERED
 VALID ONLY TO THE EXTENT THAT THE
 OWNER HAS REVIEWED AND APPROVED
 THE WORK HEREON. THE CONTRACTOR
 SHALL BE RESPONSIBLE FOR OBTAINING
 ALL NECESSARY PERMITS AND FOR
 OBTAINING ALL NECESSARY
 INFORMATION FROM THE
 ARCHITECT AND OWNER. THE CONTRACTOR
 SHALL BE RESPONSIBLE FOR
 OBTAINING ALL NECESSARY
 INFORMATION FROM THE ARCHITECT
 AND OWNER.

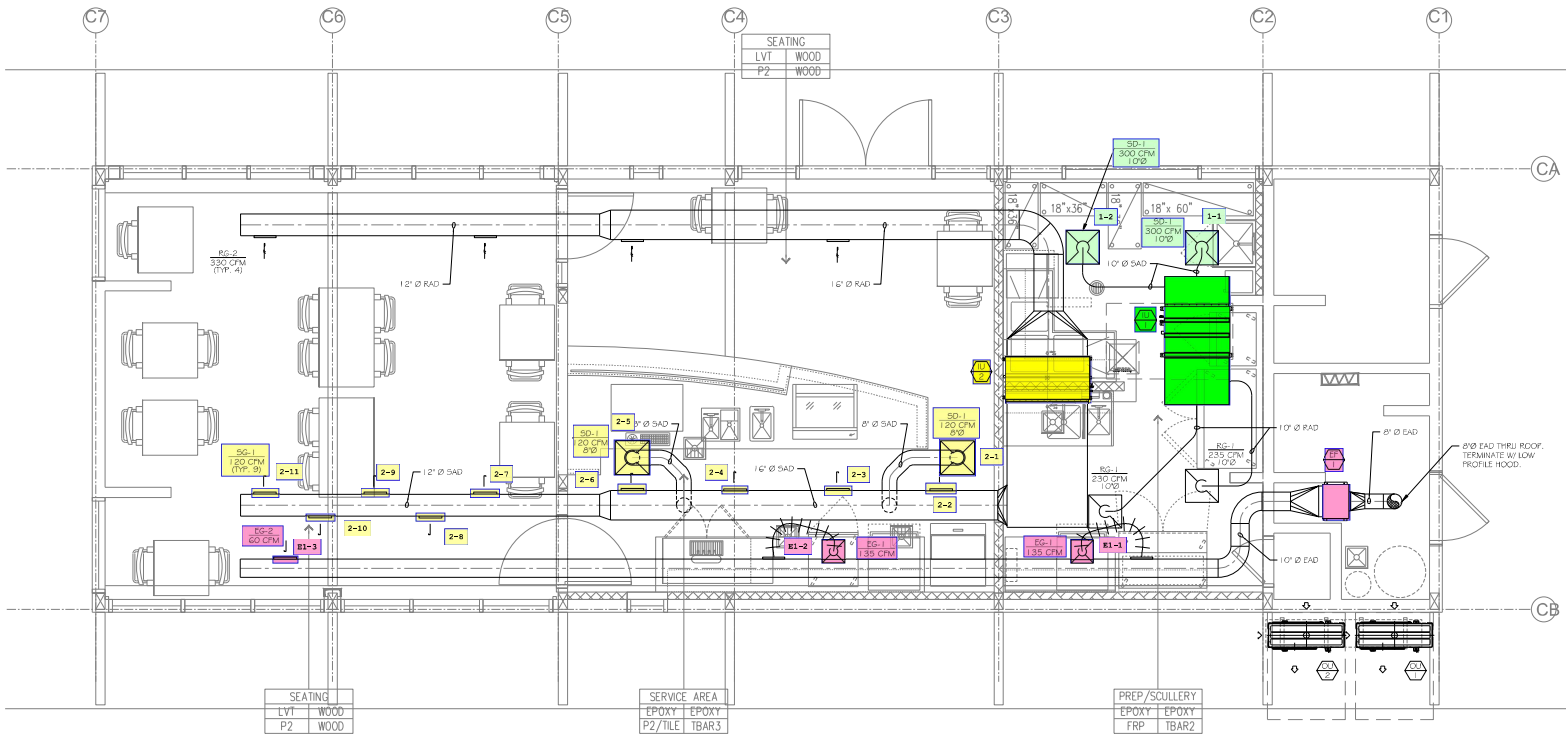

1 FIRST FLOOR PLAN - NEW MECHANICAL
 M2.1 SCALE: 3/8" = 1'-0"

