


NOTES BY SYMBOL
1. UPON COMPLETION OF T1 WORK IN THIS LOCATION, REMOVE RA END CAP FOR ECU-L2 AND REBALANCE O/A TO 80 CFM.

ISSUE LOG

DATE	DESCRIPTION	DELTA
08/21/18	50% PROGRESS SET	
10/19/18	75% PROGRESS SET	
11/01/18	PERMIT SET	

ISSUE LOG

DATE	DESCRIPTION	DELTA
11/01/18	PERMIT SET	

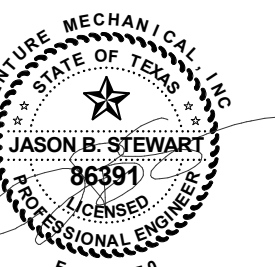


DATE SEAL	ARCH. PROJ. #	SCALE:
07/26/18	17129.01	REF. DRAWING

SHEET NO.

M01.001

LEVEL 1 FLOOR PLAN - MECHANICAL

COPYRIGHT © 2018 O'BRIEN ARCHITECTS. ALL RIGHTS RESERVED. THESE DRAWINGS OR PARTS THEREOF MAY NOT BE REPRODUCED IN ANY FORM OR BY ANY METHOD, FOR ANY PURPOSE, WITHOUT THE PRIOR WRITTEN CONSENT FROM O'BRIEN ARCHITECTS.

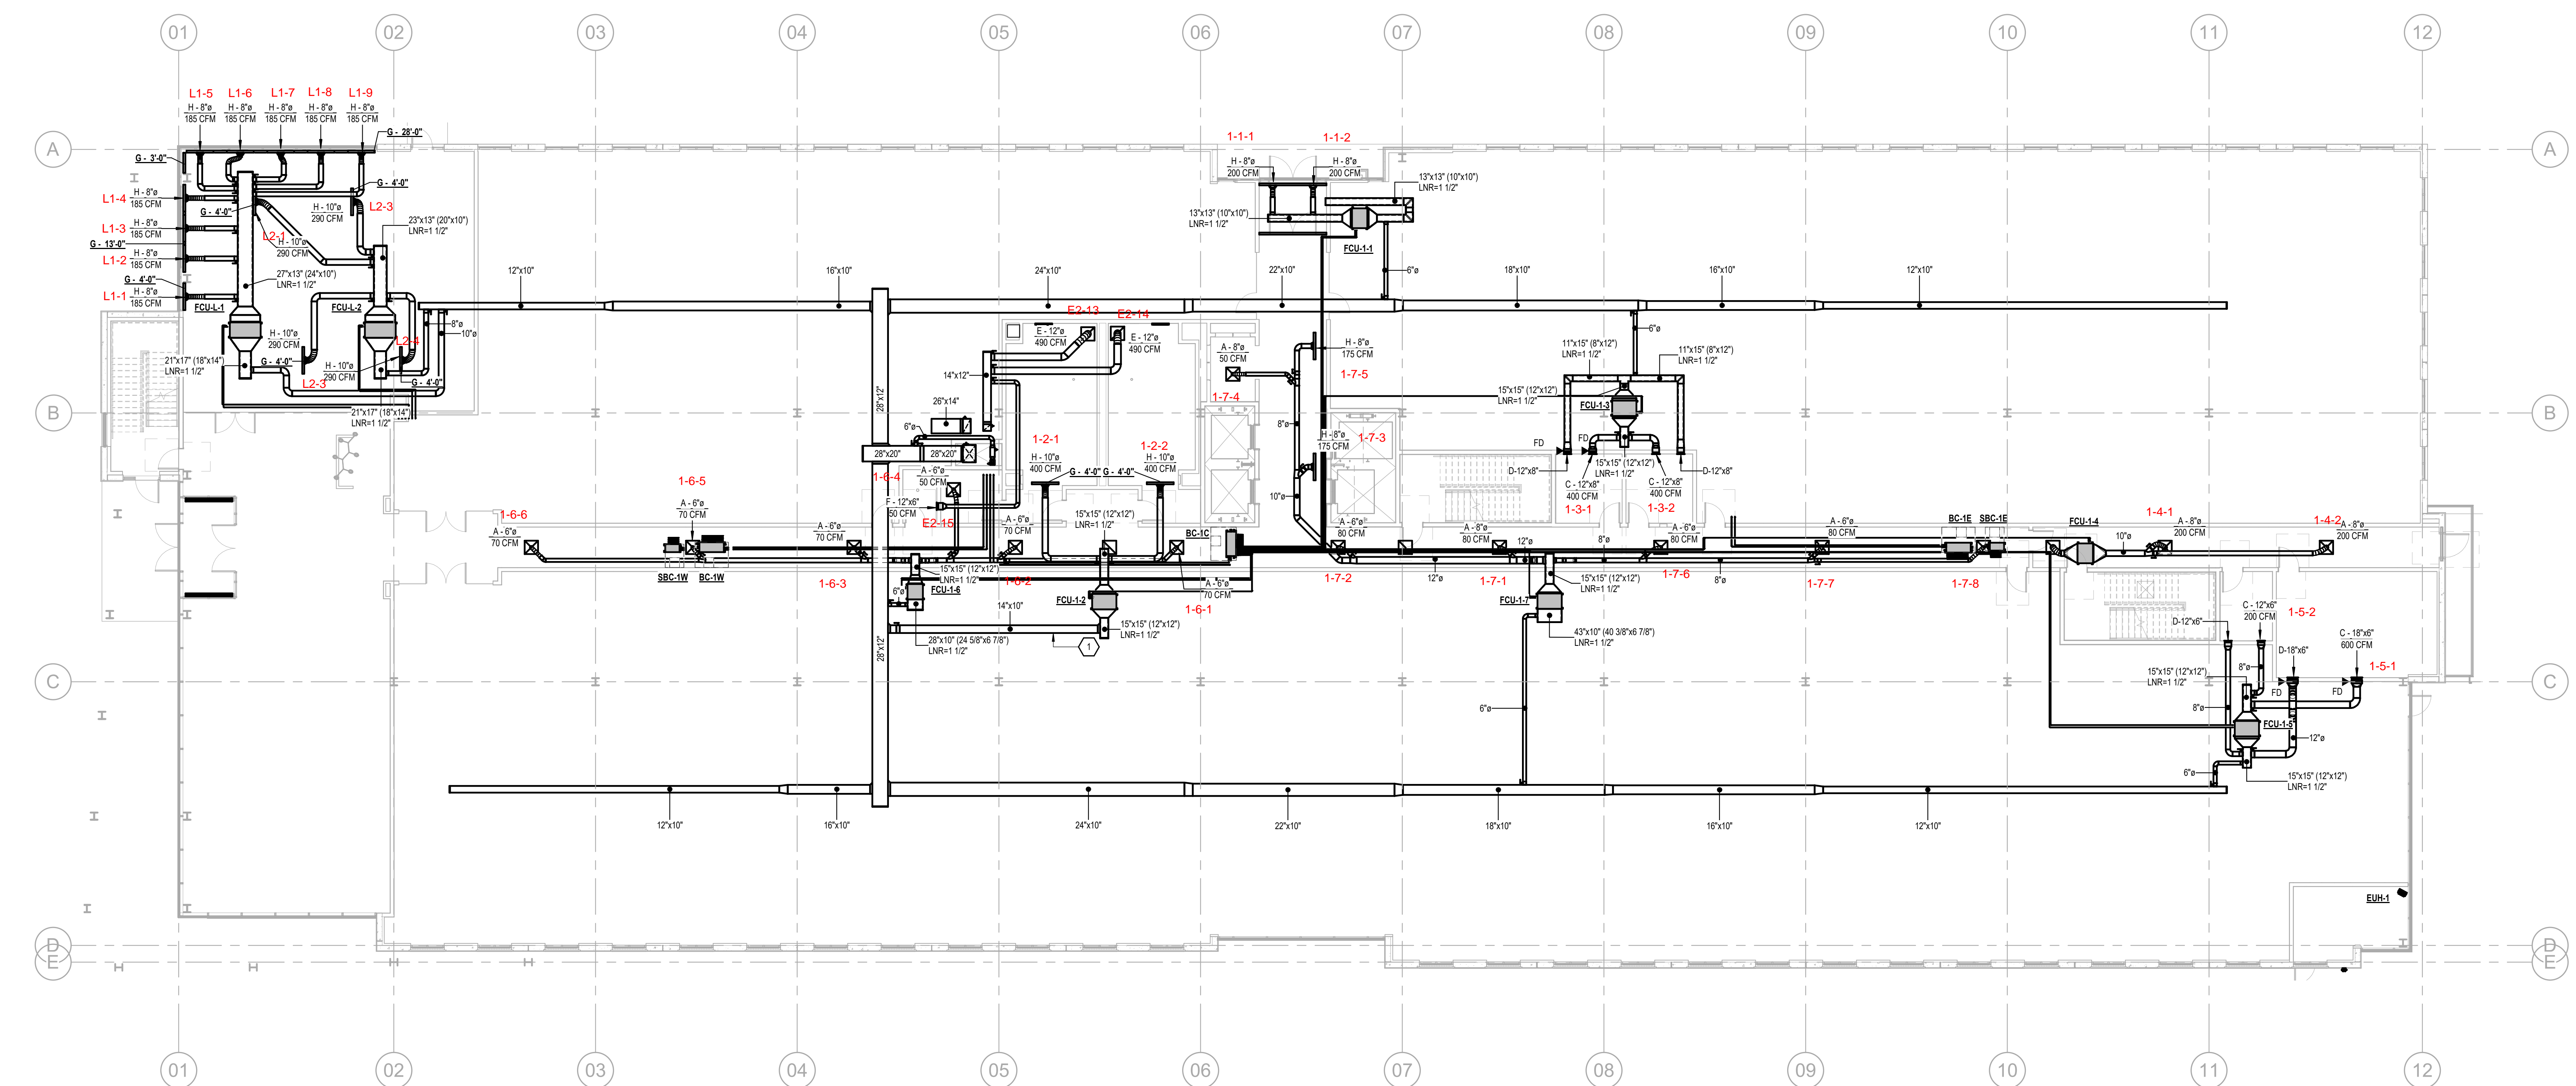

1 LEVEL 1 FLOOR PLAN - HVAC
SCALE: 3/32" = 1'-0"

NOTES BY SYMBOL
1. UPON COMPLETION OF T1 WORK IN THIS LOCATION REMOVE RA END CAP FOR ECU-2.1 AND REBALANCE O/A TO 80 CFM.

ISSUE LOG


DATE	DESCRIPTION
09/21/18	50% PROGRESS SET
10/19/18	75% PROGRESS SET
11/01/18	PERMIT SET

ISSUE LOG

DATE	DESCRIPTION	DELTA
11/01/18	PERMIT SET	

O'BRIEN
ARCHITECTS

5310 HARVEST HILL RD.
SUITE 136
DALLAS, TX 75230
972.788.1010
www.obrienarch.com

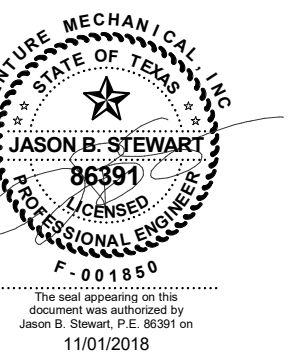


DATE SEAL	ARCH. PROJ. #	SCALE:
07/26/18	17129.01	REF. DRAWING

SHEET NO.

M01.002


LEVEL 2 FLOOR PLAN -
MECHANICAL

COPYRIGHT © 2018 O'BRIEN ARCHITECTS. ALL RIGHTS RESERVED. THESE DRAWINGS, OR PARTS THEREOF, MAY NOT BE REPRODUCED IN ANY FORM OR BY ANY METHOD, FOR ANY PURPOSE, WITHOUT THE PRIOR WRITTEN CONSENT FROM O'BRIEN ARCHITECTS.

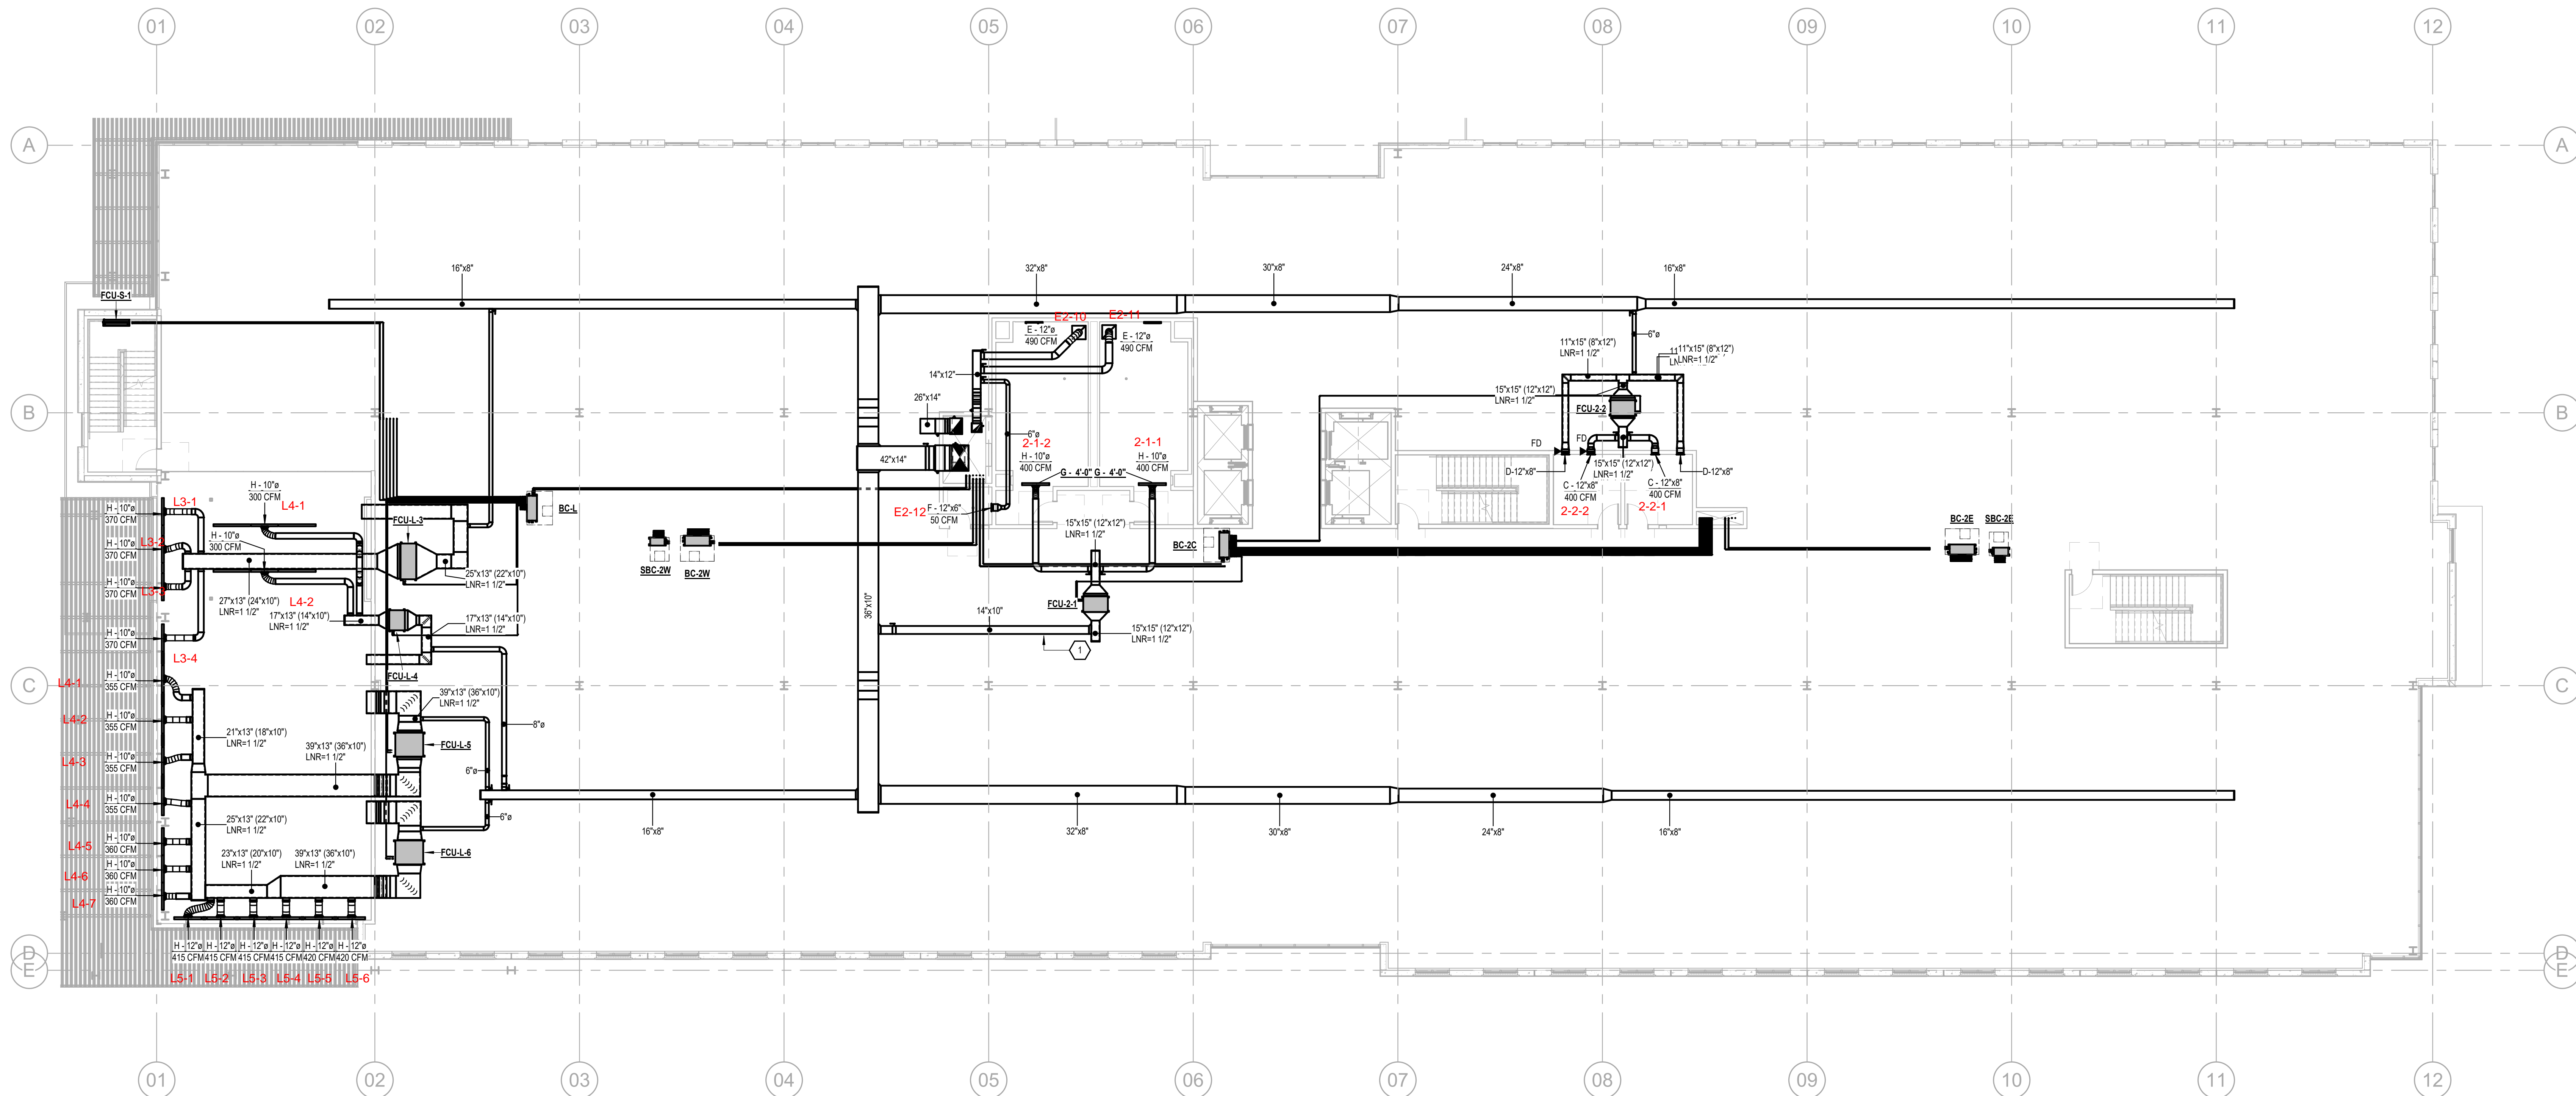

1 LEVEL 2 FLOOR PLAN - HVAC
SCALE: 3/32" = 1'-0"

NOTES BY SYMBOL
1. UPON COMPLETION OF T1 WORK IN THIS LOCATION, REMOVE RA END CAP FOR ECU-3.1 AND REBALANCE O/A TO 80 CFM.

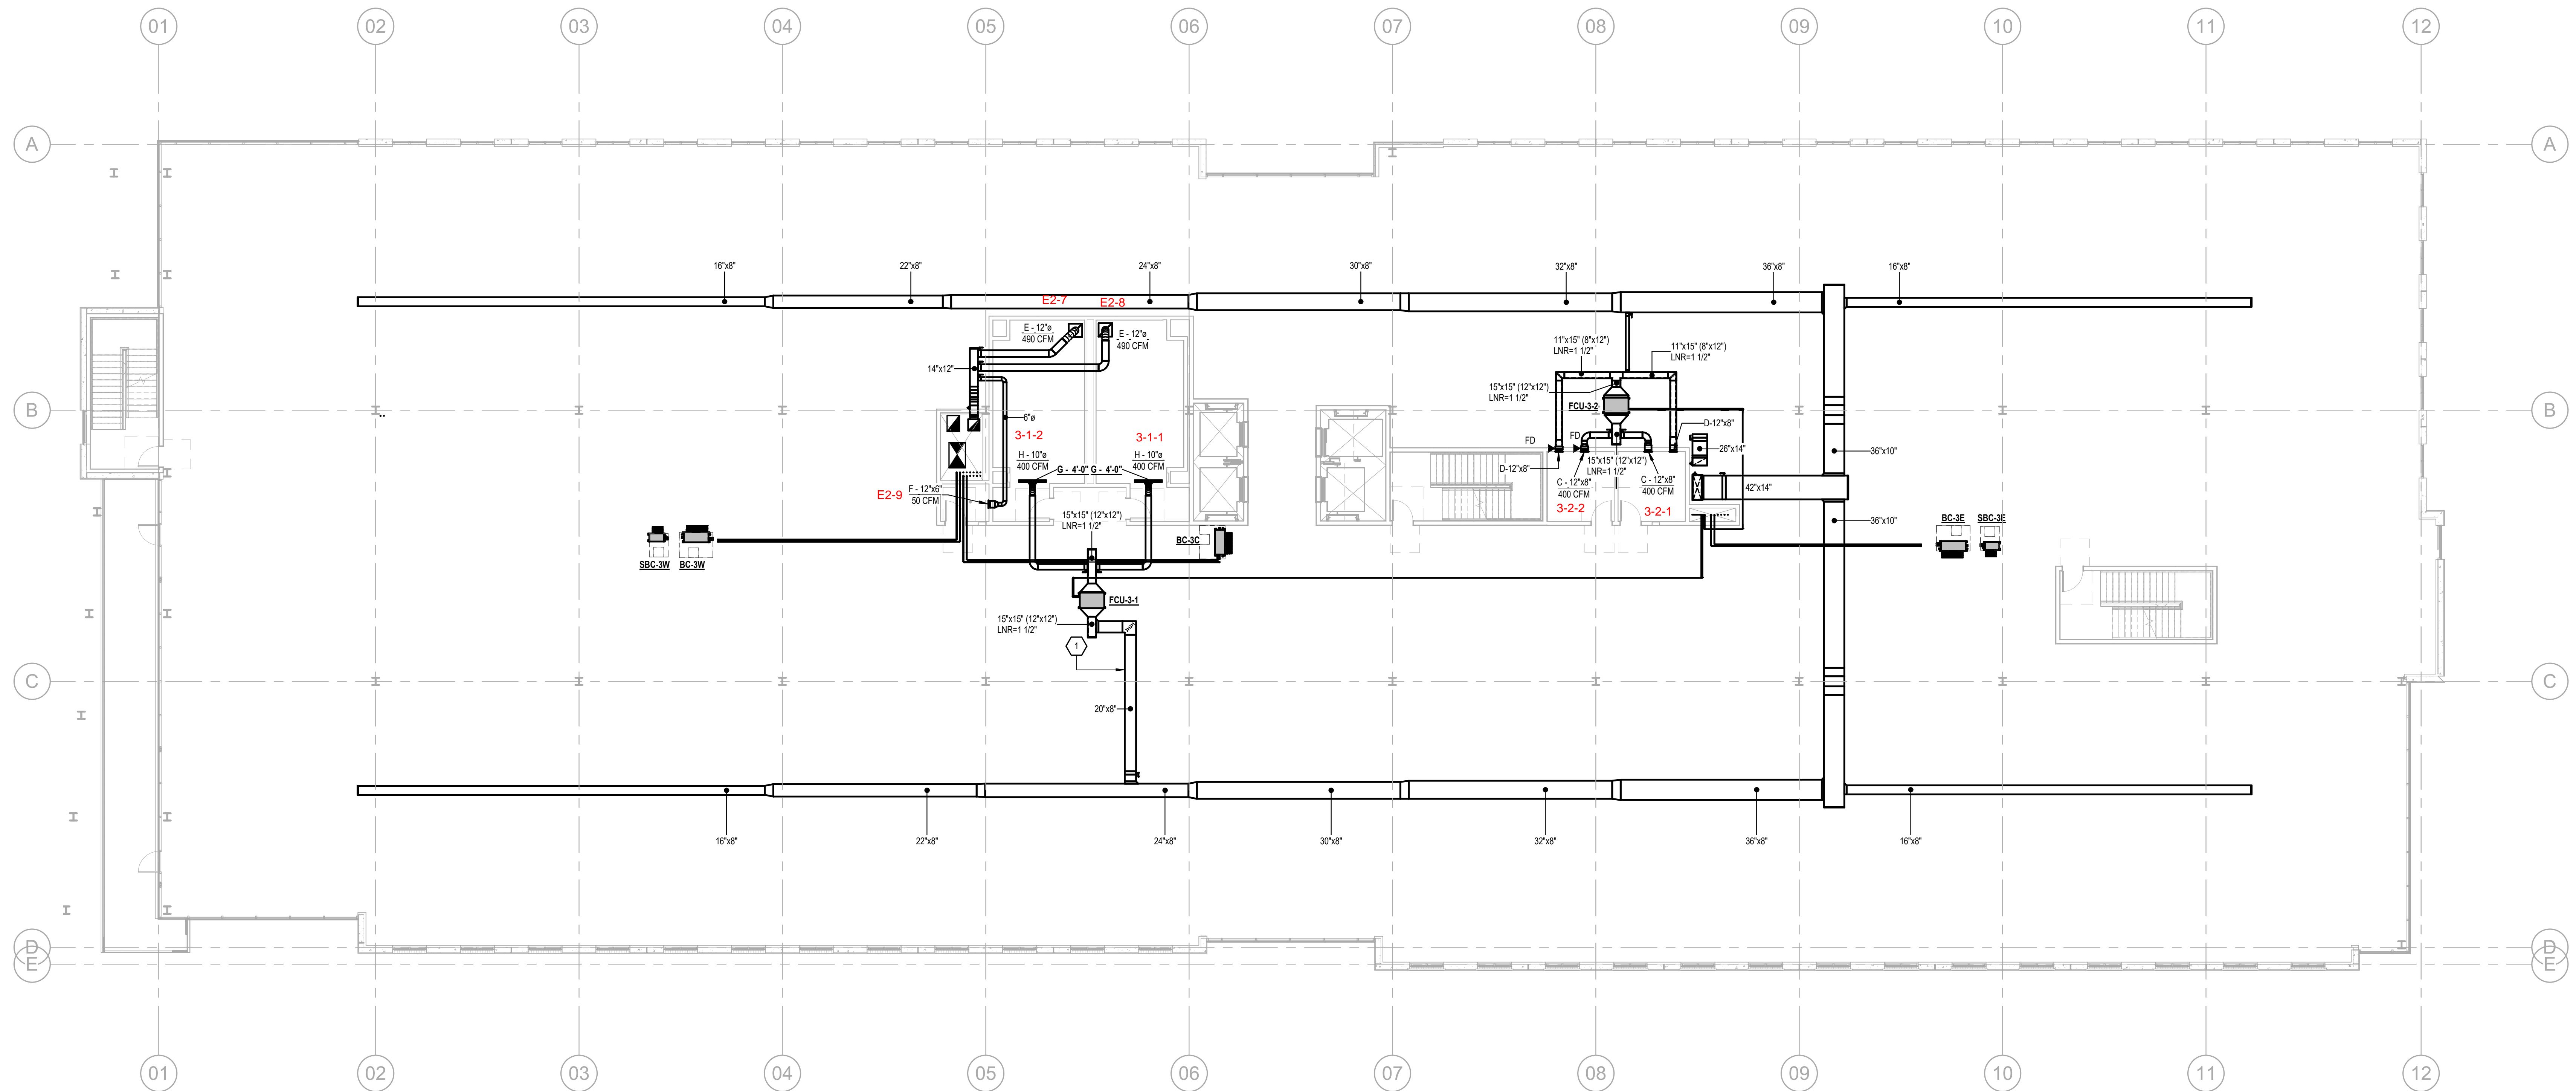


1 LEVEL 3 FLOOR PLAN - HVAC
SCALE: 3/32" = 1'-0"

ISSUE LOG

DATE	DESCRIPTION
09/21/18	50% PROGRESS SET
10/19/18	75% PROGRESS SET
11/01/18	PERMIT SET

ISSUE LOG

DATE	DESCRIPTION	DELTA
11/01/18	PERMIT SET	

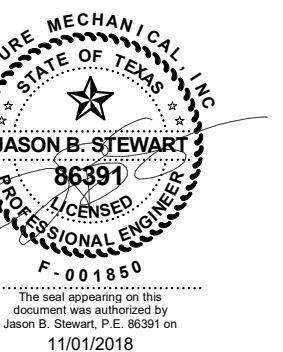

DATE SEAL	ARCH. PROJ. #	SCALE:
07/26/18	17129.01	REF. DRAWING

SHEET NO.

M01.003

LEVEL 3 FLOOR PLAN -
MECHANICAL

COPYRIGHT © 2018 O'BRIEN ARCHITECTS. ALL RIGHTS RESERVED. THESE DRAWINGS, OR PARTS THEREOF, MAY NOT BE REPRODUCED IN ANY FORM OR BY ANY METHOD, FOR ANY PURPOSE, WITHOUT THE PRIOR WRITTEN CONSENT FROM O'BRIEN ARCHITECTS.


NOTES BY SYMBOL
1. UPON COMPLETION OF T1 WORK IN THIS LOCATION REMOVE RA END CAP FOR ECU-1 AND REBALANCE O/A TO 80 CFM.

ISSUE LOG

DATE	DESCRIPTION
09/21/18	50% PROGRESS SET
10/19/18	75% PROGRESS SET
11/01/18	PERMIT SET

ISSUE LOG

DATE	DESCRIPTION	DELTA
11/01/18	PERMIT SET	

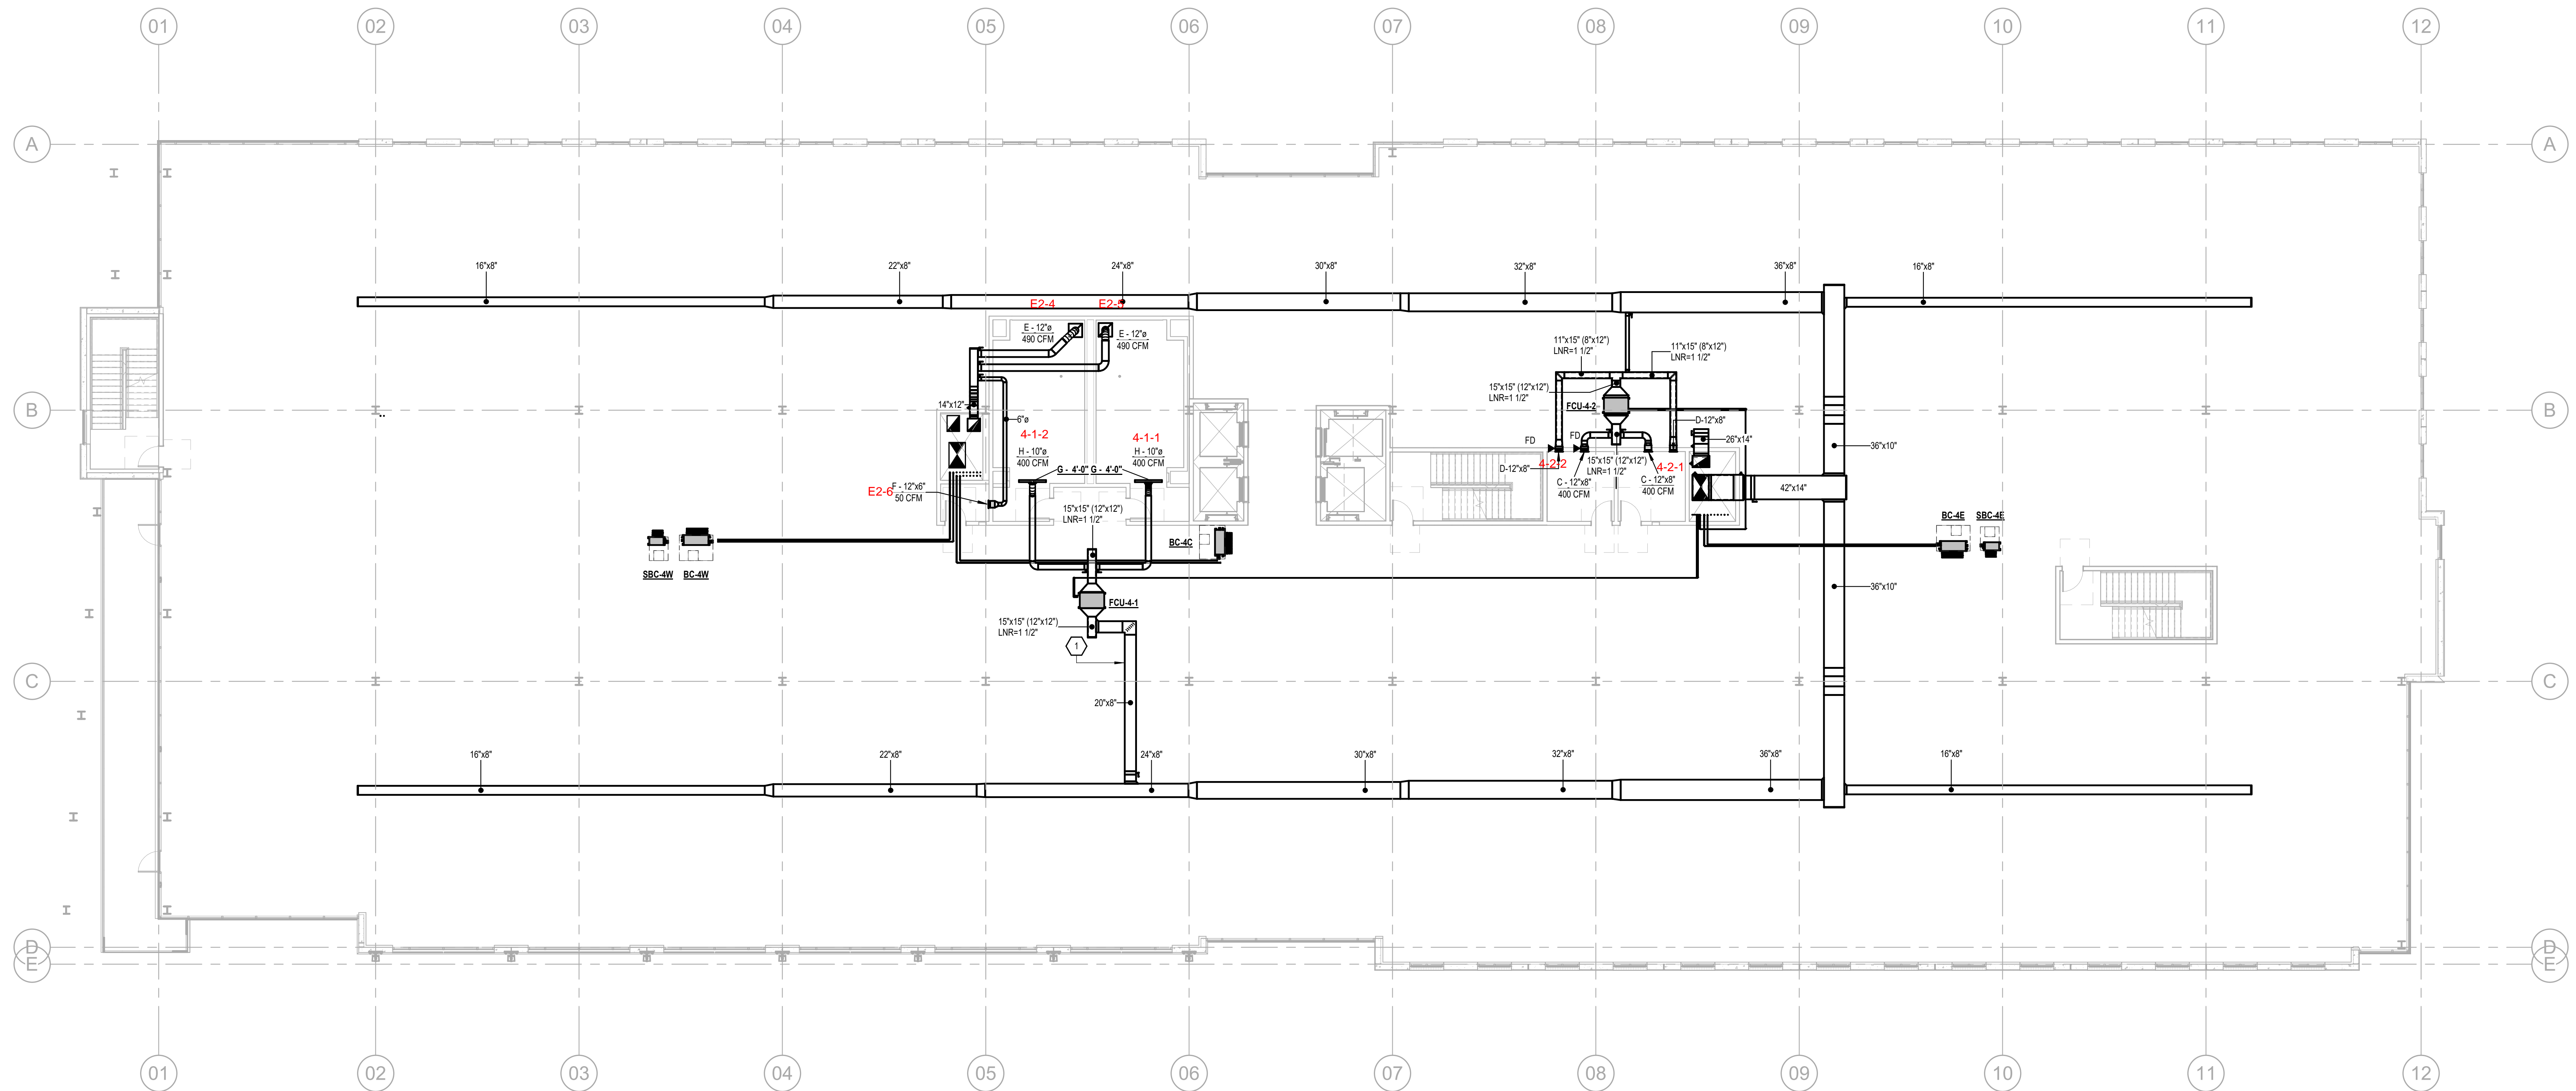

1 LEVEL 4 FLOOR PLAN - HVAC
SCALE: 3/32" = 1'-0"



DATE SEAL	ARCH. PROJ. #	SCALE:
07/26/18	17129.01	REF. DRAWING


SHEET NO.

M01.004

LEVEL 4 FLOOR PLAN - MECHANICAL

COPYRIGHT © 2018 O'BRIEN ARCHITECTS. ALL RIGHTS RESERVED. THESE DRAWINGS, OR PARTS THEREOF, MAY NOT BE REPRODUCED IN ANY FORM OR BY ANY METHOD, FOR ANY PURPOSE, WITHOUT THE PRIOR WRITTEN CONSENT FROM O'BRIEN ARCHITECTS.

NOTES BY SYMBOL
1. UPON COMPLETION OF T1 WORK IN THIS LOCATION, REMOVE RA END CAP FOR ECU-1 AND REBALANCE O/A TO 80 CFM.

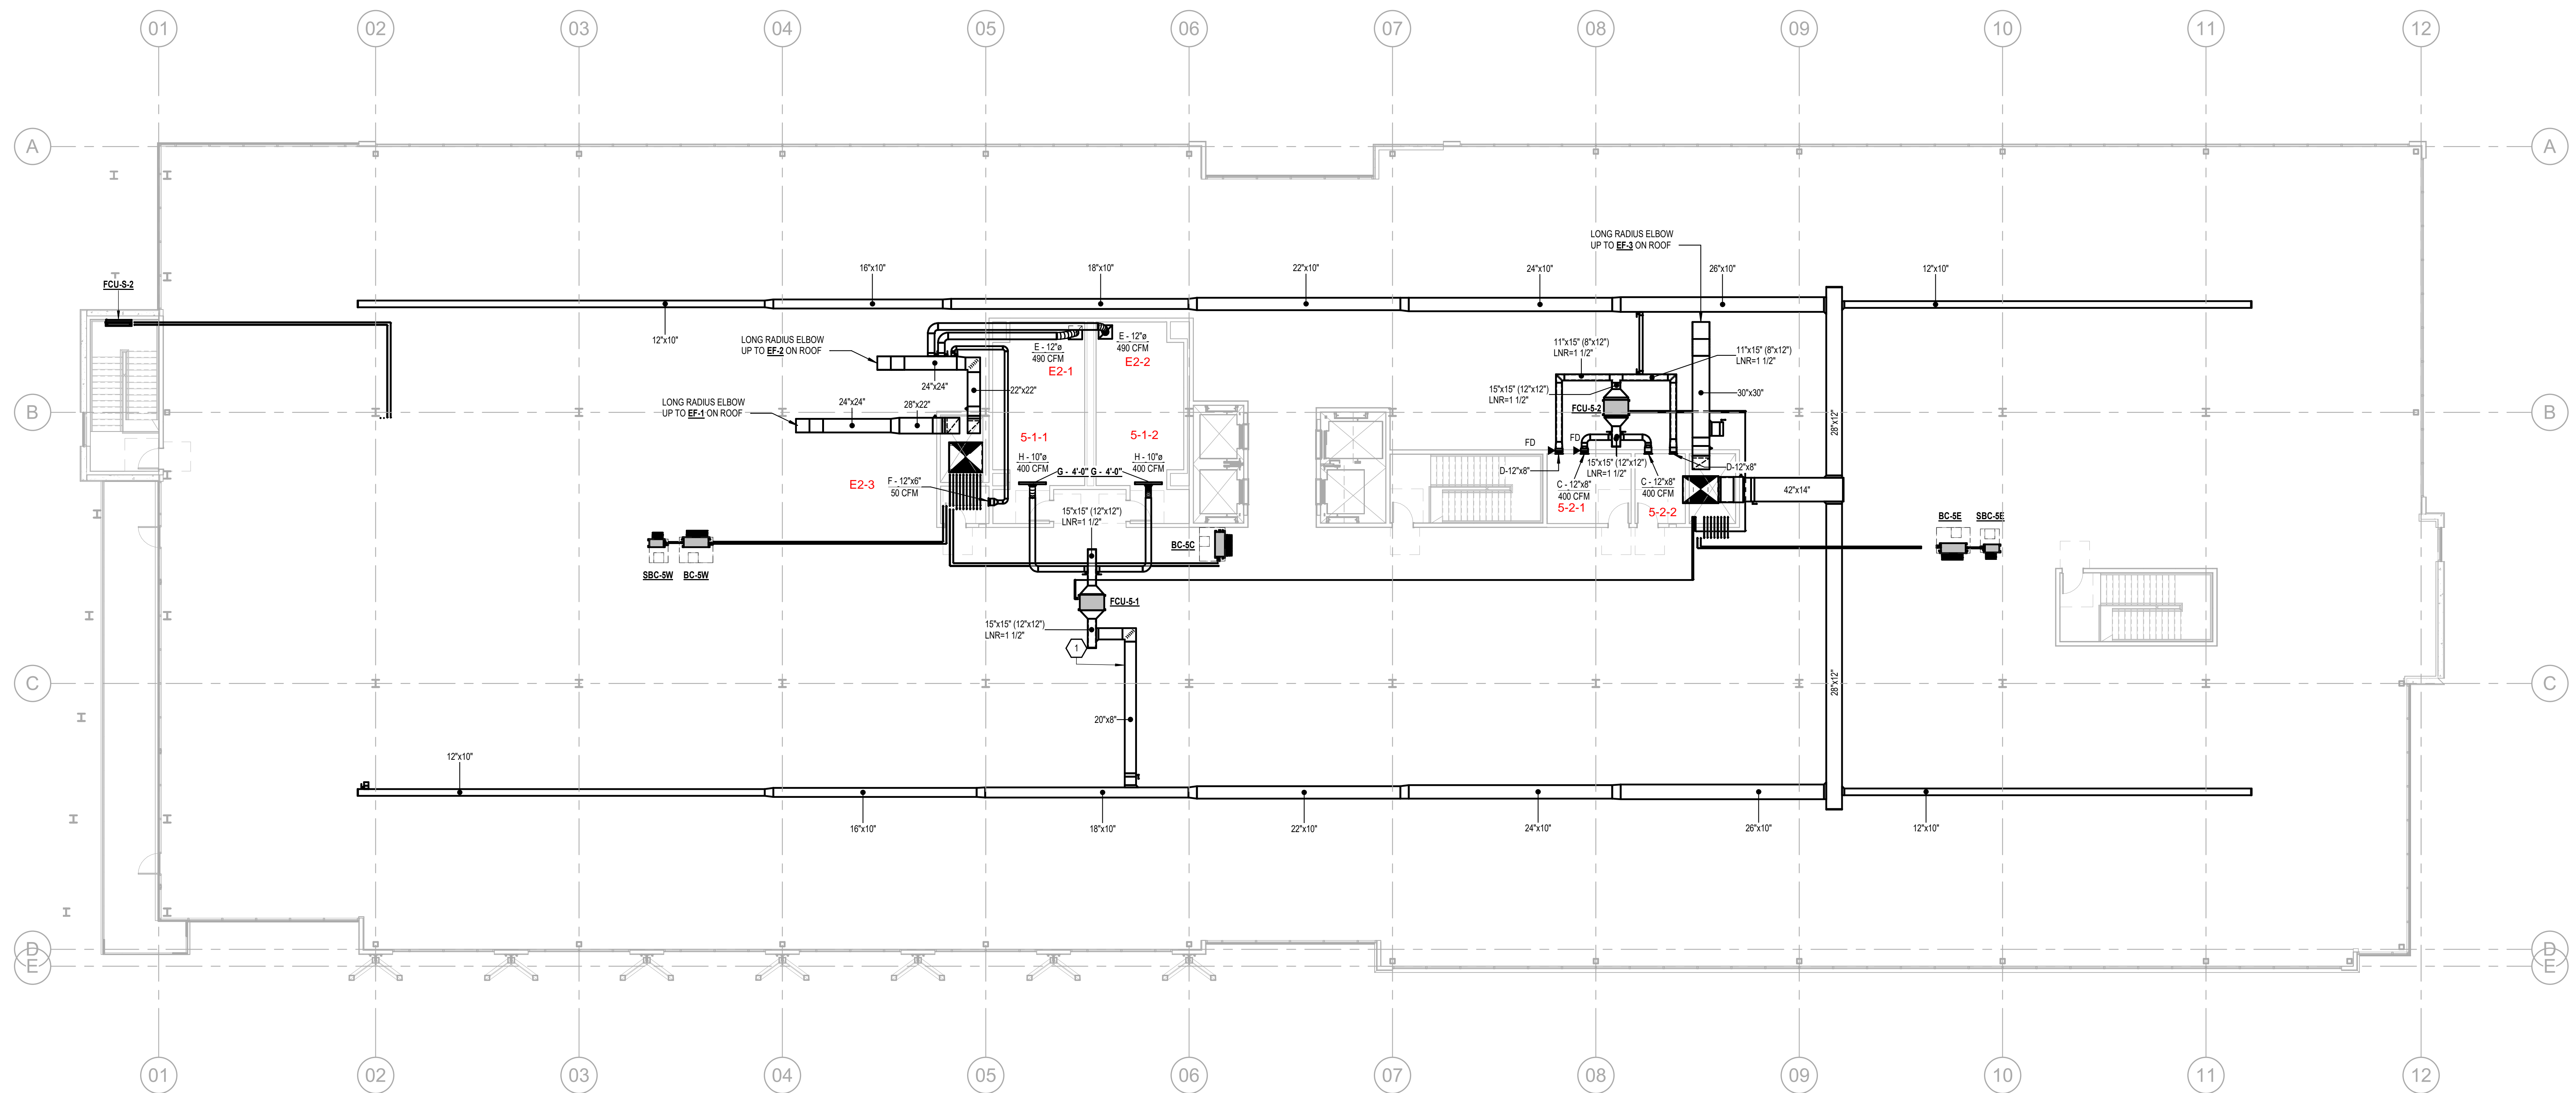


1 LEVEL 5 FLOOR PLAN - HVAC
SCALE: 3/32" = 1'-0"

ISSUE LOG

DATE	DESCRIPTION
09/21/18	50% PROGRESS SET
10/19/18	75% PROGRESS SET
11/01/18	PERMIT SET

ISSUE LOG

DATE	DESCRIPTION	DELTA
11/01/18	PERMIT SET	

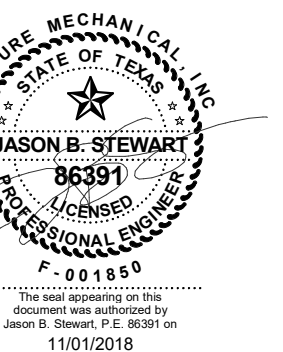

DATE SEAL	ARCH. PROJ. #	SCALE:
07/26/18	17129.01	REF. DRAWING

SHEET NO.

M01.005

LEVEL 5 FLOOR PLAN -
MECHANICAL