


FRAMING LEGEND:

- = 2x WOOD STUDS @ 16" o.c. SEE STUD LAYOUT PLAN A1.0 & WALL PARTITIONS A11 FOR WALL WIDTHS AND NOTES
- = NEW METAL STUDS SEE WALL PARTITIONS SHT. A11 FOR WALL WIDTHS AND NOTES
- = NEW COOLER WALLS
- = BRICK - SEE EXTERIOR FINISH SCHEDULE SHEET A3.0
- = EIFS - SEE EXTERIOR FINISH SCHEDULE SHEET A3.0

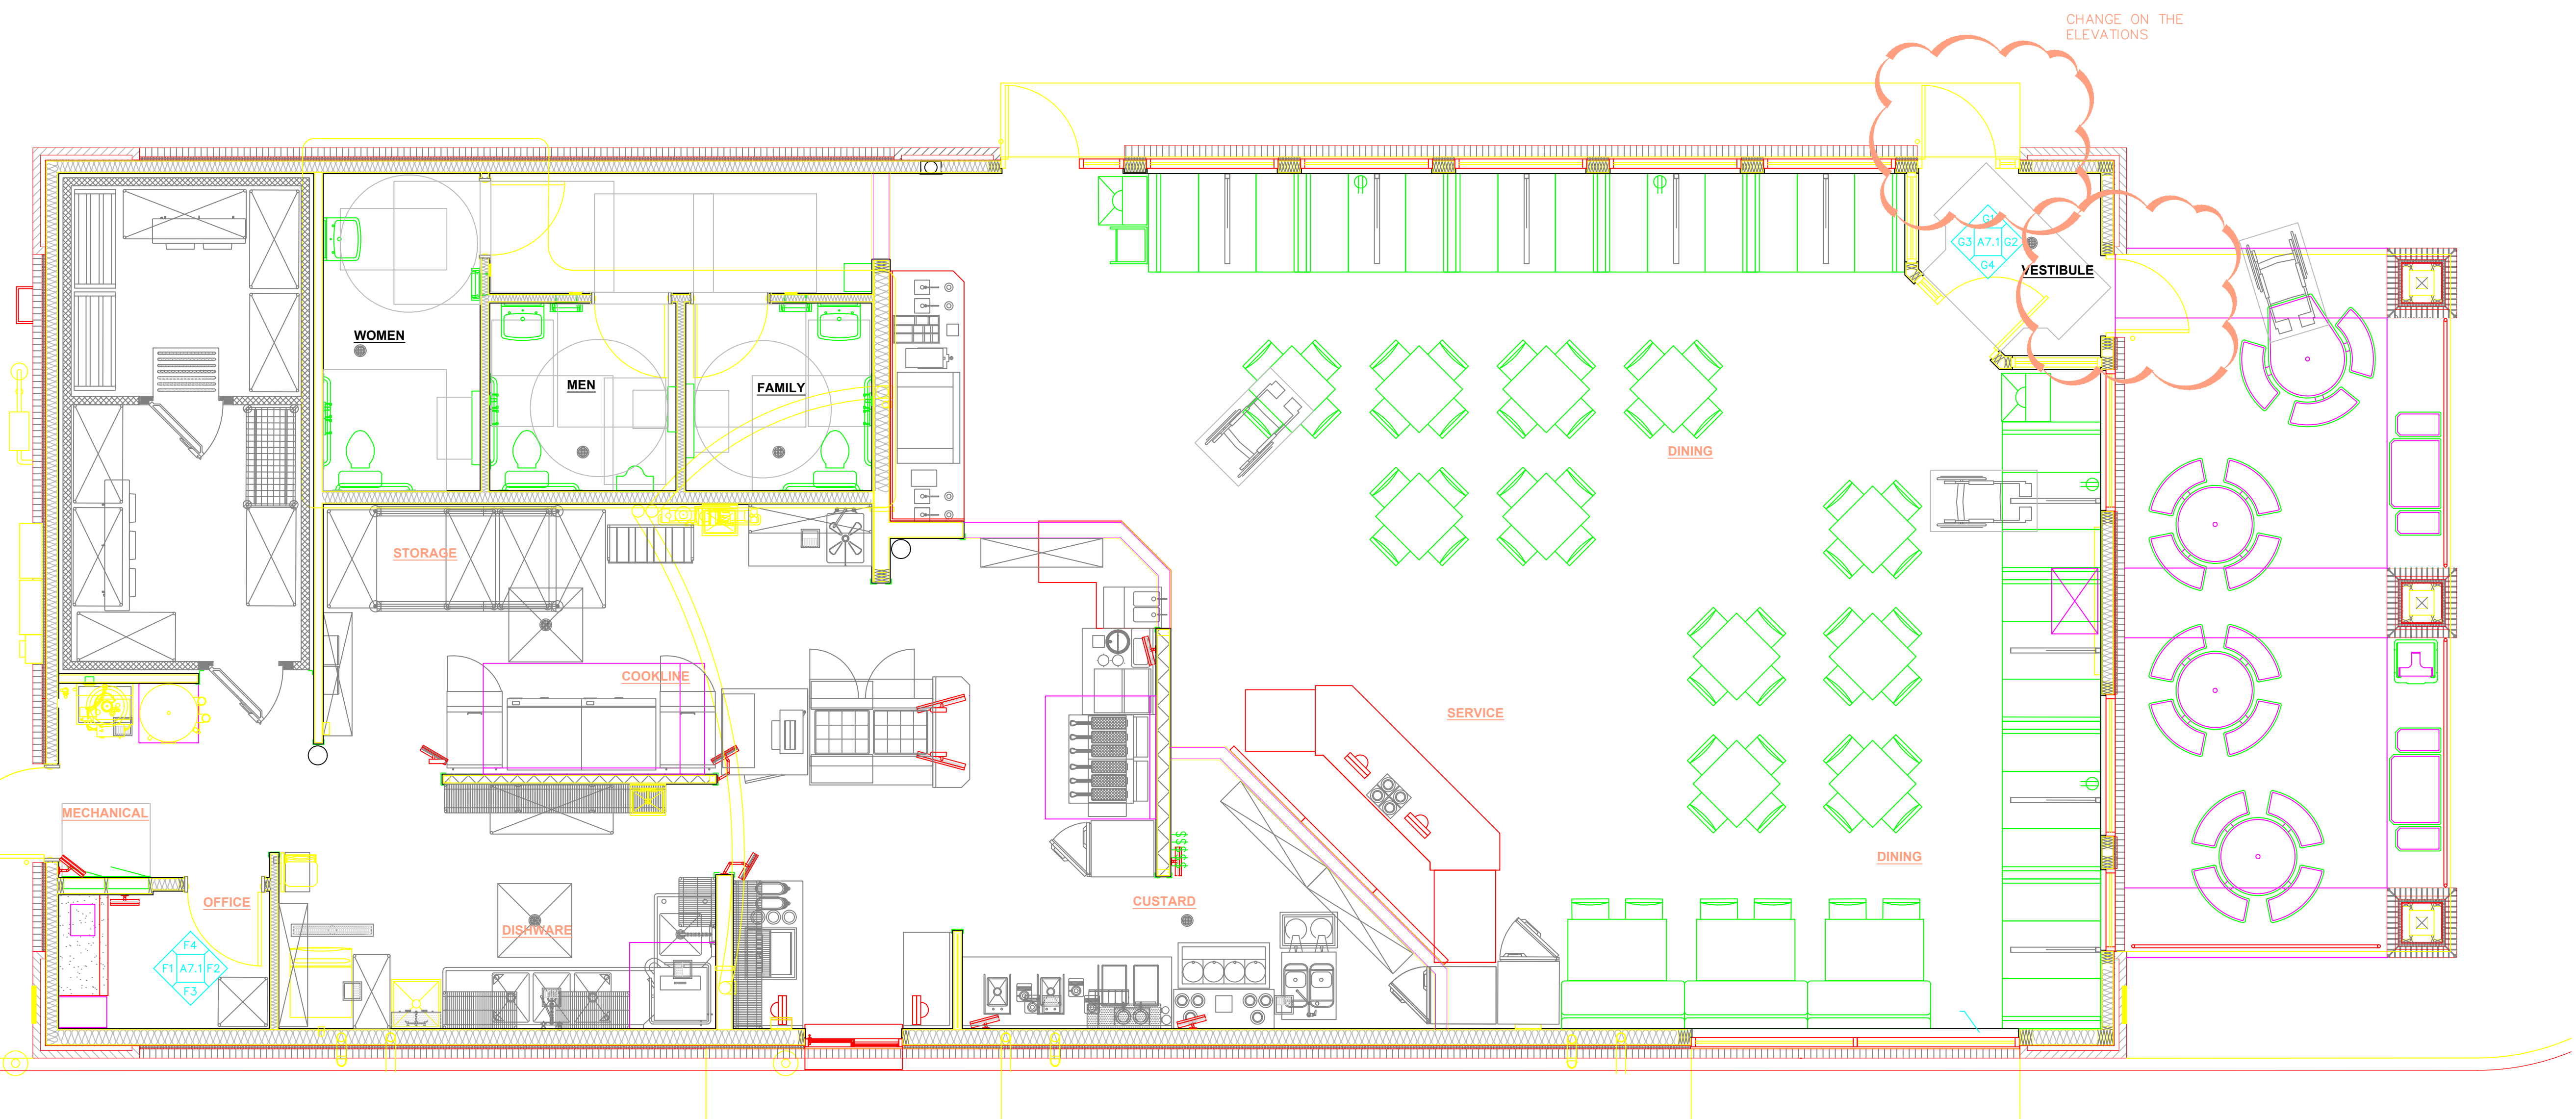

NOTE:
REFER TO SHEET A101 FOR ALL STUD WALL, COLUMN AND WINDOW ROUGH OPENING LOCATIONS AND WALL PARTITION CALLOUTS.

AREA CALCULATIONS	(NET)
VESTIBULE	50 SQ. FT.
DINING	1224 SQ. FT.
CUSTARD	232 SQ. FT.
COOKLINE	350 SQ. FT.
DISHWARE	156 SQ. FT.
STORAGE	87 SQ. FT.
MECHANICAL	69 SQ. FT.
OFFICE	47 SQ. FT.
RESTROOMS	197 SQ. FT.
HALL	79 SQ. FT.
COOLER/FREEZER	220 SQ. FT.
FREDDY'S AREA (NET)	2,711 SQ. FT.
FREDDY'S AREA (GROSS)	3,027 SQ. FT.

SEATING CALCULATIONS	
IN STORE	
0 6 SEAT BOOTHS	0
9 4 SEAT BOOTHS	36
11 4 SEAT TABLES	44
0 2 BENCH SEAT TABLES	0
3 4 BENCH SEAT TABLES	12
TOTAL IN STORE DINING	92
PATIO	
4 4 SEAT TABLES	16
2 2 SEAT TABLES	4
TOTAL PATIO SEATING	20
TOTAL SEATING	112

GENERAL NOTES

SAFE BY BY OWNER INSTALLED TO FLOOR BY G.C. (VERIFY)

WAUSAU TILE CEMENT TABLE (BY OWNER)

WAUSAU TILE CEMENT RECEPTACLE (BY OWNER)

3" PVC ELBOW WHERE LIQUID REFRIG. LINES COME THRU WALL - REFER TO DETAIL BY KITCHEN EQUIP. SUPPLIER SHEET QF200

HEAVY DUTY FLOOR DOOR STOP

PROVIDE 5' x 5' SMOOTH LEVEL CONCRETE LANDING AT REQUIRED EXITS TO MEET ADA REQUIREMENTS

NEW MIN. TYPE 2A 10BC WALL MOUNT FIRE EXTINGUISHER PROVIDED BY VENDOR AND INSTALLED BY

GC. T.O. 60" A.F.F. MAX. PROTRUSION INTO PATH OF CIRCULATION 4" MAX. G.C. TO PROVIDE MIN. OF (2) FIRE EXTINGUISHERS. G.C. TO VERIFY & COORDINATE LOCATIONS AND QUANTITIES WITH LOCAL FIRE DEPARTMENT

NEW MIN. TYPE 2A 10BC WALL MOUNT FIRE EXTINGUISHER PROVIDED BY VENDOR AND INSTALLED BY

GC. T.O. 60" A.F.F. MAX. PROTRUSION INTO PATH OF CIRCULATION 4" MAX.

STAINLESS STEEL CORNER GUARDS REFER TO SHEET A7.0 FOR CORNER EDGE DETAILS.

PLAN KEYNOTES

- 1 DIMENSIONS ARE FROM OUTSIDE FACE OF GYPSUM BOARD UNLESS OTHERWISE NOTED
- 2 CLOCK MTD. AT 8'-6" A.F.F.
- 3 TRASH RECEPTACLE
- 4 CONC. FILLED PIPE BOLLARD, REF. DTL. 2/SA1
- 5 BACKLIT AWNING ABOVE
- 6 READY ACCESS MODEL 275/ SING. FRAME SLIDER, 48"W x 60" H R.O. (INCL. AIR CURTAIN ABOVE). MANUAL OPEN/ ELECTRONIC RELEASE, MOD. 275-R/L, OPENS ON SIDE THE CAR APPROACHES
- 7 READY ACCESS MODEL AA300 - 275 PASS-THRU AIR CURTAIN SYSTEM
- 8 6" PVC SYRUP LINE CHASE TO 6" ABOVE CLG. -NOTE: G.C. TO COORDINATE LOCATION IN WALL WITH KITCHEN EQUIP. CABINET SHOP DRAWINGS TO AVOID CONFLICT(S) WITH CABINET BRACING AND SUPPORTS (NOT USED)
- 9 ACCESS HATCH (ABOVE)
- 10 REF. TO DETAILS 5/A3 FOR GUARD RAIL DTLs.
- 12 SOFFIT ABOVE SEE 2/A2.1
- 13 DIGITAL MENU BOARD ABOVE
- 14 MENU BD. SOFFIT ABOVE SEE BULKHEAD FRAMING A101 FOR DIMENSIONS; REF. 1/A2.1 FOR DETAILS
- 15 FREDDY'S SIGN (ABOVE) BY OWNER INSTALLED BY SIGN MANUFACTURER

PLAN KEYNOTES CONT.

- 16 SS DRINK COUNTER PROVIDED BY EQUIP. SUPPLIER REF. OF SHEETS
- 17 PICKUP COUNTER SOFFIT ABOVE SEE BULKHEAD FRAMING A1.0 FOR DIM'S; REF. 4/A2.1 FOR DTLs.
- 18 SEE SHT. A10 FOR COUNTER DETAILS AND DIMENSIONS
- 19 OUTLET/USB ABOVE BOOTH AT 36" A.F.F. REF. A7.0
- 20 2A10BC FIRE EXTINGUISHER (IN RECESSED WALL CABINET)
- 21 2A10BC FIRE EXTINGUISHER (WALL MTD. w/ BRACKET)
- 22 SWITCH BANK
- 23 CUSTARD AND DRIVE THRU COUNTERS BY EQUIPMENT SUPPLIER REF. QF SHEETS
- 24 EXHAUST HOOD ABOVE
- 25 SYRUP LINES ABOVE CLG.
- 26 CONDENSATE HOOD ABOVE
- 27 PLASTIC LAMINATE COUNTERTOP
- 28 HOT WATER HEATER
- 29 CO2 TANK
- 28a CO2 RESERVE (BACK UP) TANK
- 29 20" WIDE ELECTRICAL PANEL BOXES

PLAN KEYNOTES CONT.

- 30 NOT USED
- 31 UPPER SHELVES BEHIND MENU BOARD AND ABOVE PICKUP COUNTER
- 32 ICE MACHINE
- 33 TYPE "K" FIRE EXTINGUISHER (WALL MTD. W/ BRACKET)
- 34 BAG N BOX
- 35 MOP SINK
- 36 FREDUCATION STATION & CHAIR
- 37 ROOF LADDER
- 38 ADA TACTILE RR SIGN
- 39 HAND SINK
- 40 WATER FILTER - FIELD VERIFY EXACT LOCATION, REF. KITCHEN ELEVATION, SHT. A8
- 41 3/4" PVC FOR VIDEO CAMERA. VERIFY EXACT LOC.
- 42a WALL MOUNTED POS SCREEN
- 42b DESK MOUNTED POS SCREEN
- 42c POLE MOUNTED MENU SCREEN
- 42d WALL MOUNTED MENU SCREEN
- 42e WALL MOUNTED DRINK SCREEN
- 42f WALL MOUNTED OFFICE SCREEN
- 42g WALL MOUNTED DRIVE THRU CAMERA SCREEN

PLAN KEYNOTES CONT.

- 42h WALL MOUNTED SECURITY SCREEN
- 43 WALL MOUNTED HEADSET STATION @ 96"
- 44 SS FILLER PANEL BY G.C. REF. DETAIL 5/A7
- 45 FINISH PU-A BACK OF BOOTH. REF. FINISH SCHEDULE SHEET A1.2
- 46 EASI-WASH SYSTEM WALL MOUNTED
- 47 ROOF DRAIN OVERFLOW W/LAMBS TONGUE
- 48 GREASE INTERCEPTOR - F.VERIFY LOCATION
- 49 3" PVC THRU-WALL FOR SODA DRAIN LINE
- 50 CHILD HIGH CHAIRS. PROVIDE BY OWNER
- 51 BOOSTER SEATS WITH SHELF PROVIDED BY OWNER
- 52 ROOF DRAIN LEADER
- 53 RECESSED S.S. EASI-WASH CABINET
- 54 PREP. SINK
- 55 1 1/2" WATER SUPPLY
- 56 NOT USED
- 57 LIGHTING CONTROLS
- 58 DOOR CHIME
- 59 FIELD VERIFY & COORDINATE LOCATION OF EXHAUST HOOD WITH KITCHEN EQUIP. SUPPLIER TO AVOID CONFLICT OF HOOD PANEL w/ KITCHEN EQUIP. BELOW
- 60 WATER SOFTENER SYSTEM (BY OTHERS)
- 61 WATER SOFTENER SALT RACK (FURN. BY KITCHEN EQUIP. SUPPLIER)

DRAWN BY: XXX | REVIEWED BY: XXX

M1 ARCHITECTURAL FLOOR PLAN

1/4" = 1'-0" 3,148 SFT



AXXX