

OUTSIDE AIR CALCULATIONS:

RESTAURANT DINING ROOM OCCUPANCY:
 NET OCCUPIABLE SPACE = 1869 SQ. FT.
 TOTAL PERSONS X 15' x .18 x NET SQ. FT. = REQ'D CFM.
 1869 x .18 = 336.42 CFM
 CUSTOMER SEATING: 86 PERSONS
 STAFF: 22 PERSONS
 TOTAL PERSONS X 15' x .18 x NET SQ. FT. = REQ'D CFM.
 (108 x 15) + (.18 x 2114) = 146.42 CFM REQUIRED.
OUTSIDE AIR PROVIDED:
 RTU-1 - 2,000 CFM
 TOTAL: 2,000 CFM - IN COMPLIANCE.

RESTAURANT KITCHEN OCCUPANCY:
 NET OCCUPIABLE SPACE = 1,480 SQ. FT.
 TOTAL PERSONS X 15' x .12 x NET SQ. FT. = REQ'D CFM.
 1,480 x .12 = 177.6 CFM
 KITCHEN STAFF: 22 PERSONS
 TOTAL PERSONS X 15' x .12 x NET SQ. FT. = REQ'D CFM.
 (22 x 15) + (.12 x 1,480) = 342.6 CFM REQUIRED.
OUTSIDE AIR PROVIDED:
 RTU-2 - 2,000 CFM
 TOTAL: 2,000 CFM - IN COMPLIANCE.

REGISTERED ENGINEER'S OUTSIDE AIR DESIGN NOTE:
 TABLE 403.3 DEFAULT OCCUPANCY IS NOT USED BECAUSE THE OCCUPANCY IS A KNOWN FACTOR AND HENCE USED IN THIS CALCULATION AS DEMONSTRATED ABOVE AND CERTIFIED HEREIN. SECTION 403.3.1 EXCEPTION STATES: "The occupant load is not required to be determined based on the estimated maximum occupant load rate indicated in Table 403.3.1 where approved statistical data document the accuracy of an alternate anticipated occupant density." THIS OCCUPANCY IS DEMONSTRATED AND CERTIFIED BY THE REGISTERED ENGINEER IN THE BODY OF THIS CALCULATION.

ENGINEER'S ADDITIONAL NOTE:
 THE DINING ROOM SEATING IS A KNOWN FACTOR THROUGH THE SEATING SHOWN WHICH JUSTIFIES THE OUTSIDE AIR CALCULATION AS SHOWN COMPLIES WITH CODE. THE DINING SQUARE FOOTAGE SHOWN IS THE TOTAL SQUARE FOOTAGE NOT THE NET OCCUPIABLE SPACE ALTHOUGH CODE ALLOWS "NET OCCUPIABLE SPACE". THE KITCHEN SQUARE FOOTAGE IS ALSO THE TOTAL SQUARE FOOTAGE. THE NUMBER OF STAFF SHOWN IN THE KITCHEN (10) IS ALMOST DOUBLE THE ACTUAL AND IS EXAGGERATED TO MORE CLEARLY DEMONSTRATE THAT THE OUTSIDE AIR REQUIREMENT IS BEING MET. FINALLY, THE DINING OUTSIDE AIR IS 1300 CFM WHICH IS 834.6 CFM MORE THAN REQUIRED. THE KITCHEN OUTSIDE AIR IS 1350 CFM WHICH IS 1620.0 CFM MORE THAN REQUIRED. TOTAL OUTSIDE AIR FOR BOTH ZONES IS EXCEEDED.

PLAN NOTES

1. INSTALLATION SHALL COMPLY WITH 2012 IMC AND 2009 IECC AND ALL APPLICABLE LAWS, CODES AND ORDINANCES.
2. DUCTWORK HAS BEEN COORDINATED WITH THE PROPOSED TRUSS LAYOUT. ACTUAL INSTALLED CONFIGURATION MAY DIFFER FROM ORIGINAL PLANS. COORDINATE WITH THE GENERAL CONTRACTOR AS TRUSSES ARE INSTALLED TO CONFIRM DUCT LAYOUT AS DESIGNED WILL WORK WITH THE INSTALLED TRUSS CONFIGURATION. MINOR MODIFICATIONS IN LOCATIONS MAY BE REQUIRED.
3. THE MECHANICAL CONTRACTOR SHALL PROVIDE ALL OPERATING AND MAINTENANCE MANUALS FOR ALL EQUIPMENT TO THE OWNER AS REQUIRED PER 2009 IECC.
4. THE ENTIRE BUILDING IS CONDITIONED EXCEPT FOR THE COOLER AND FREEZER. TOTAL BUILDING SQUARE FOOTAGE IS 4332. AREA OF COOLER/FREEZER IS 718 SQ. FT. TOTAL CONDITIONED SQUARE FOOTAGE IS 3614 SQ. FT.

NOTE: THE DESIGN, INSTALLATION, OPERATION, INSPECTION, AND MAINTENANCE OF ALL PUBLIC AND PRIVATE COMMERCIAL COOKING EQUIPMENT SHALL COMPLY WITH CHAPTER FPFC 150.01 AND VFA 86 STANDARD FOR VENTILATION CONTROL AND FIRE PROTECTION OF COMMERCIAL COOKING OPERATIONS. KITCHEN HOOD PLANS, COMPLIANT WITH THE ABOVE, SHALL BE PERMITTED SEPARATELY.

NOTE: A SEPARATE PERMIT HAS BEEN SUBMITTED FOR THE MECHANICAL EXHAUSTS AND ANSUL SYSTEM BY THE MECHANICAL CONTRACTOR.

KEYED NOTES:

- 1 EXHAUST DUCTS FROM CEILING EXHAUST FANS TO GREENHECK ROOF EXHAUST VENTILATOR. TRANSITION FROM THROAT TO 14x14 PLENUM DUCT AND EXTEND DOWN 12" BELOW JOISTS FOR CONNECTION OF EXHAUST DUCT(S).
- 2 FRV-2 ON ROOF. TRANSITION FROM FAN OPENING TO 12x12 WELDED STEEL EXHAUST DUCT AND EXTEND DOWN TO HOOD EXHAUST OPENING. REFER TO DETAILS FOR ADDITIONAL INFORMATION.
- 3 FRV-3 ON ROOF. TRANSITION FROM FAN OPENING TO 12x12 WELDED STEEL EXHAUST DUCT AND EXTEND DOWN TO HOOD EXHAUST OPENING. REFER TO DETAILS FOR ADDITIONAL INFORMATION.
- 4 EXTEND 4" GALVANIZED SNAP-LOK DRYER VENT FROM DRYER UP TO ABOVE CEILING AND UP TO ROOF. TOTAL DEVELOPED LENGTH IS LESS THAN 25 FEET AND WELL UNDER THE MANUFACTURER'S MAXIMUM VENTING DISTANCE.
- 5 PROVIDE SURFACE MOUNT FRAME FOR INSTALLATION IN GYP/HARD CEILING.
- 6 UNIT WEIGHTS ARE LISTED FOR COORDINATION. VERIFY EXACT LOCATION WITH GC.
- 7 INSTALL THERMOSTATS FOR RTU-1 & RTU-2 IN MANAGERS OFFICE WITH SENSORS AT INDIVIDUAL ZONES AS INDICATED.
- 8 FLEX CONNECTION FROM RETURN AIR DOW DUCT THROUGH TRUSS WEBBING.
- 9 TRANSITION FROM RTU-2 RETURN AIR OPENING TO 36x20 AND EXTEND DOWN TO ELEVATION WHICH WILL ALLOW FOR EXTENDING THE CONNECTIONS WITH VOLUME DAMPERS TO RETURN GRILLES AS INDICATED. FIELD COORDINATE PRIOR TO INSTALLATION.
- 10 RIGID CONNECTIONS FOR TYPE 'E' DIFFUSERS ON COOK LINE AND DIFFUSER OVER ICE MACHINE. SEE DETAIL '5' ON SHEET M2.
- 11 STAINLESS STEEL WALL PANEL AT HOOD. FURNISHED AND INSTALLED BY GENERAL CONTRACTOR.
- 12 FRV-4 ON ROOF. TRANSITION FROM FAN OPENING TO 1x1 SHEET METAL EXHAUST DUCT AND EXTEND TO HOOD 3 EXHAUST OPENING. REFER TO DETAILS FOR ADDITIONAL INFORMATION.
- 13 PROVIDE INDEPENDENT ON/OFF SWITCH FOR EF-2 ABOVE MOP BASIN.

HYAC GENERAL NOTES


1. DUCT SIZES ARE CLEAR INSIDE DIMENSIONS. VERIFY ALL DIMENSIONS AND LOCATIONS PRIOR TO FABRICATION OR INSTALLATION. ALL RECTANGULAR/SQUARE DUCTWORK SHALL BE FINEST QUALITY GALVANIZED SHEET STEEL WITH 2" x 1/4" LB. DENSITY FOIL FACED EXTERNAL INSULATION WITH AN R-VALUE OF 6.0. COORDINATE DUCTS WITH STRUCTURE PRIOR TO INSTALLATION. ALL DUCT SHALL BE CONSTRUCTED AND INSTALLED PER SMACNA REQUIREMENTS.
2. ALL FLEXIBLE DUCT CONNECTIONS SHALL BE CLASS ONE TYPE. PROVIDE TAB COLLARS AT MAIN DUCT WITH MANUAL VOLUME DAMPER WITH LOCKING QUADRANT.
3. AN IONIZATION PRINCIPLE SMOKE DETECTOR SHALL BE INSTALLED IN THE SUPPLY & RETURN DUCTWORK OF ALL RTU'S AND PROVIDED BY LENNOX WITHIN UNIT. THE DETECTOR SHALL BE WIRED TO APPLICABLE FIRE ALARM SYSTEM BY THE FIRE ALARM CONTRACTOR. PROVIDE LED, AND HORN ALARM STATIONS (DUCT SMOKE DETECTOR'S REMOTE TEST SWITCH) LOCATED IN NORMALLY OCCUPIED AREA MOUNTED AT 48" AFF.
4. ALL ROOF AND WALL PENETRATIONS SHALL BE SEALED BY THE GENERAL CONTRACTOR.
5. CONTRACTOR SHALL COORDINATE WITH STRUCTURAL PLANS PRIOR TO BID TO VERIFY EXISTING CLEARANCES FOR DUCT. COORDINATE WITH THE GENERAL CONTRACTOR PRIOR TO TRUSS ORDER AND AS STRUCTURE IS BEING CONSTRUCTED TO ASSURE ALL CLEARANCES FOR DUCTWORK ARE COORDINATED.
6. DEVIATION FROM MATERIALS, METHODS, OR PROCEDURES SET FORTH IN THESE DRAWINGS MUST BE BROUGHT TO THE ATTENTION OF THE ENGINEER PRIOR TO SUBMISSION OF A BID. LACK OF KNOWLEDGE OR UNDERSTANDING OF THE PLANS SHALL NOT JUSTIFY ANY CLAIMS OR ADDITIONAL COMPENSATION.
7. ANY AND ALL QUESTIONS AS TO THE INTENT OF OR PROCEDURES SET FORTH IN THESE DRAWINGS MUST BE BROUGHT TO THE ATTENTION OF THE ENGINEER PRIOR TO SUBMISSION OF A BID. LACK OF KNOWLEDGE OR UNDERSTANDING OF THE PLANS SHALL NOT JUSTIFY ANY CLAIMS OR ADDITIONAL COMPENSATION.
8. INSTALLATION SHALL COMPLY WITH 2020 FBC-MECHANICAL 1th EDITION AND ALL APPLICABLE LAWS, CODES AND ORDINANCES.
9. THE HYAC CONTRACTOR SHALL COORDINATE ALL EQUIPMENT, DUCT, PIPING, LOUVERS, DIFFUSERS, ETC. INCLUDING LOCATIONS AND CLEARANCES WITH ALL OTHER TRADES ON PROJECT IN PRE-CONSTRUCTION MEETING, PRIOR TO ANY ORDER, FABRICATION OR INSTALLATION.
10. COORDINATE WITH ELECTRICAL CONTRACTOR AND EQUIPMENT NATIONAL ACCOUNTS ON ALL ELECTRICAL DATA PRIOR TO ORDER.
11. SUPPLY DUCTWORK SHALL BE CONSTRUCTED, FABRICATED AND INSTALLED IN ACCORDANCE WITH SMACNA REQUIREMENTS FOR A 1" POSITIVE PRESSURE CLASSIFICATION.
12. RETURN AND EXHAUST DUCTWORK SHALL BE CONSTRUCTED, FABRICATED AND INSTALLED IN ACCORDANCE WITH SMACNA REQUIREMENTS FOR A 1" NEGATIVE PRESSURE.
13. ALL EXHAUST FAN DISCHARGES AND PLUMBING VENTS SHALL BE A MINIMUM OF 10'-0" FROM FRESH-AIR INTAKES. COORDINATE WITH PLUMBING PLANS PRIOR TO INSTALLATION.
14. THE MECHANICAL CONTRACTOR SHALL BALANCE ALL SYSTEMS TO WITHIN TEN PERCENT OF DESIGN VALUES SPECIFIED HEREIN.
15. EXTEND CONDENSATE DRAIN LINES FROM RTU'S TO ROOF DRAINS AND/OR DOWNSPOUTS WHICH DRAIN TO STORM SEWER. REFER TO DETAILS ON SHEET M2.
16. HOOD EXHAUST DUCT SHALL BE MINIMUM 16 GAUGE GALVANIZED SHEET STEEL WITH ALL SEAMS WELDED LIQUID-TIGHT. PROVIDE 3M FIREMASTER DUCT WRAP FROM HOOD TO TOP OF ROOF CURB.
17. CONTROLS SHALL BE PER LENNOX NATIONAL ACCOUNTS. COORDINATE WITH LENNOX REPRESENTATIVE ON ALL NECESSARY CONTROLS PRIOR TO BID SUBMISSION.

BUILDING AIR BALANCE SCHEDULE

POSITIVE SOURCES:	NEGATIVE SOURCES:
RTU-1 2,000 CFM	EF-1 220 CFM
RTU-2 2,000 CFM	EF-2 50 CFM
	3 EF-3 - 10 EA 1500 CFM
	FRV-3 1500 CFM
	FRV-4 380 CFM
TOTAL: 4,000 CFM	TOTAL: 3830 CFM
RESULTING TOTAL AIR BALANCE: 170 CFM POSITIVE	

HYAC LEGEND

CEILING SUPPLY DIFFUSER	
CEILING RETURN	
CEILING EXHAUST FAN	
SENSOR	
SMOKE DETECTOR	
VOLUME DAMPER	
NEW RIGID DUCT	
CLASS 1 FLEXIBLE DUCT	

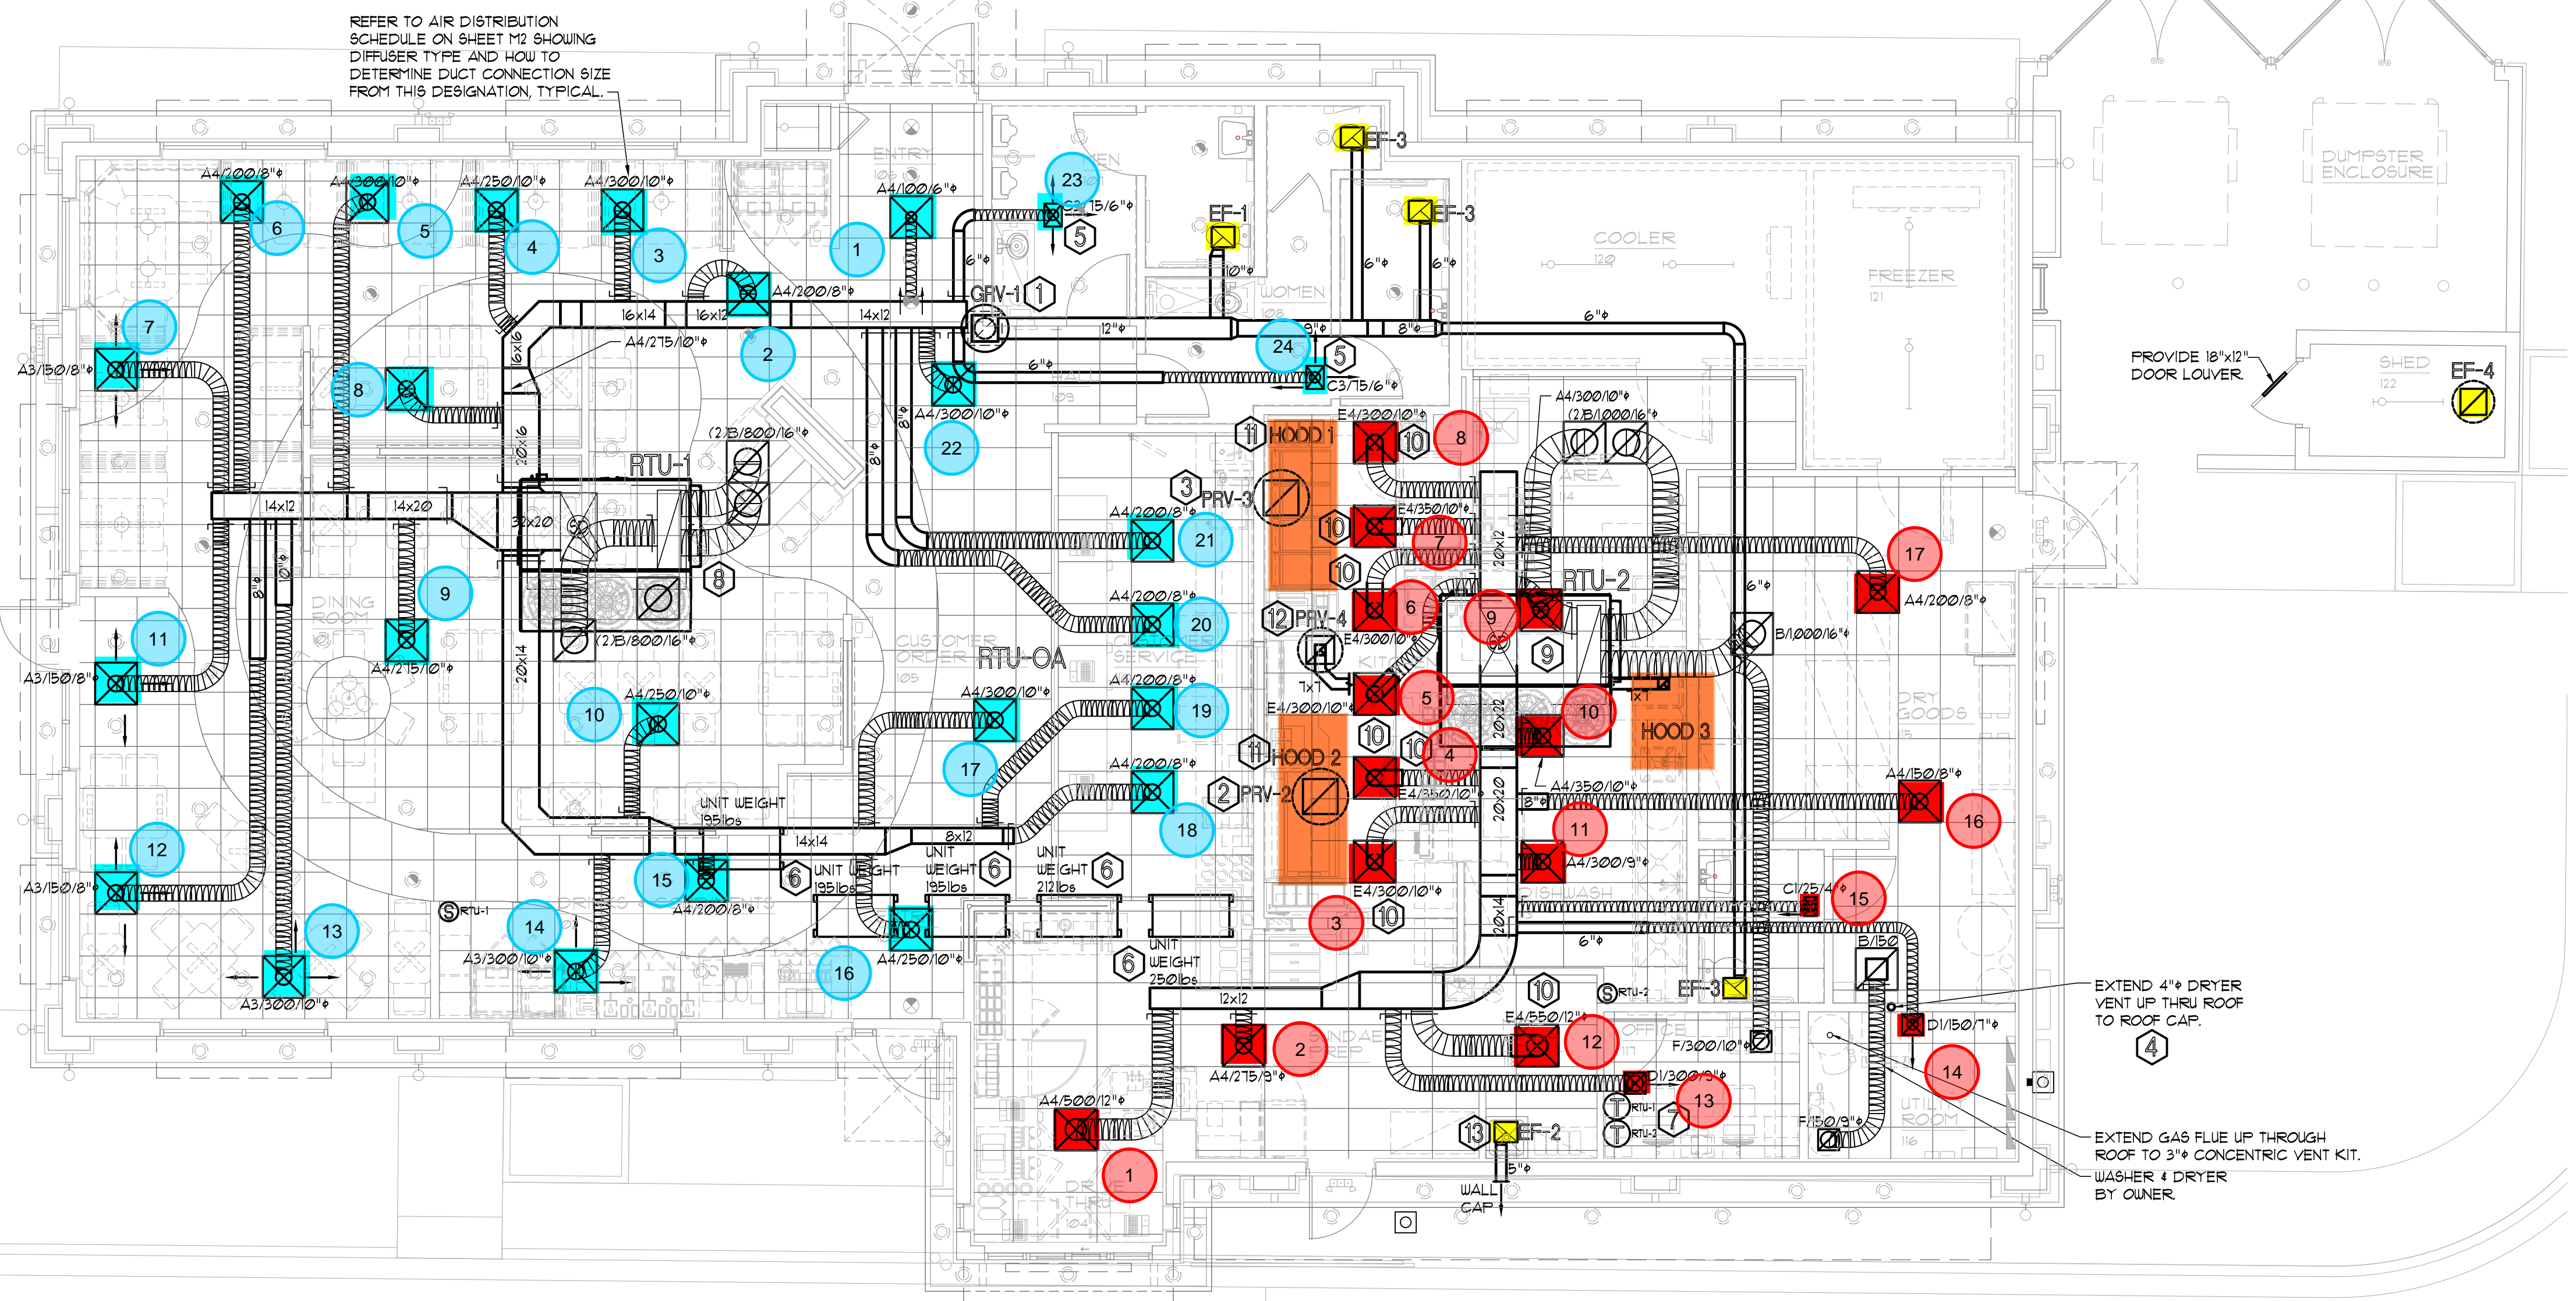

ORDER WAITING

REVISIONS BY

OLIVERI ARCHITECTS
 A.S. 09/2023
 Member of the American Institute of Architects
 1004 Indiana Avenue • Palm Harbor, FL 34683
 Phone 727.781.7325
 www.oliveriarchitects.com

GARLAND PATTERSON, P.E.
 LICENSE # PE 14475
 STATE OF FLORIDA
 PROFESSIONAL ENGINEER
 FL Lic. No.: 14175
 JUNE 7, 2023

MDCI FLORIDA, INC.
 Engineering Business No. 5024
 Safety Worker: Florida 34095 B
 © Copyright, 2023 • Project No. 2315

Garland Patterson
 New Free Standing
 604 S. Tyndall Parkway
 Panama City, Florida 32404
 Bay County

Date: 06.30.23
 Scale: AS NOTED
 Project Mgr: DG
 Drawn: BMD
 Job: 23-001
 Sheet
M1

CONTROL NOTES

- RTU-1, RTU-2, 4 RTU-OA WILL SHUT-DOWN UPON ACTIVATION OF FIRE SUPPRESSION SYSTEM.
- RTU-1, RTU-2, 4 RTU-OA WILL SHUT-DOWN ON ACTIVATION OF ANY DUCT DETECTOR.
- OCCUPIED MODE: FANS IN RTU-1 & RTU-2, EXHAUST FANS FRV-2, 3, 4 & 4 TO RUN CONTINUOUSLY. RESTROOM EXHAUST TO BE INTERLOCKED WITH RR LIGHTS.
- UNOCCUPIED MODE: FANS IN RTU-1 & RTU-2 TO RUN ONLY WHEN COOLING OR HEATING IS CALLED FOR.
- RTU-OA SHALL BE INTERLOCKED WITH RTU-1 AND RTU-2 VIA LENNOX CONTROLS TO ASSURE SIMULTANEOUS OPERATION. COORDINATE ALL CONTROLS REQUIREMENTS WITH LENNOX PRIOR TO BID SUBMISSION.

LENNOX SETTINGS FOR CULVERS

Kitchen Unit

Parameter 3.01 HEAT DELAY NEEDS TO BE SET TO "DISABLED". CONTROL PARAMETER 3.01=0 Pg. 92
ECONOMIZER DIP SWITCHES A56 (EM1) NEED TO BE SET TO "GLOBAL" MODE. 1-ON 2-OFF (Pg. 5 FIG 8)
ECONOMIZER MIN POSITION POTENTIOMETER NEEDS TO BE DETERMINED AND SET BY AIR BALANCER (Pg. 52 FIG 33)
BOTH THE THERMOSTAT AND THE HOOD FANS MUST BE TIED INTO TBI TERMINAL 849 FOR OCC/UNOCC CONTROL.
FRESH AIR TEMPERING (HEATING) CONTROL PARAMETER 6.20=160 "-55F" (KITCHEN IS USUALLY IN COOLING MODE)
(PARAMETER 6.20 Pg. 93+ x CHARTS Pg. 103)

Dining Room Unit

PARAMETER 3.01 HEAT DELAY NEEDS TO BE SET TO "DISABLED". CONTROL PARAMETER 3.01=0 Pg. 92
ECONOMIZER DIP SWITCHES A56 (EM1) NEED TO BE SET TO ECONOMIZER TYPE PURCHASED/INSTALLED. 1=1 2=2
(Pg. 5 FIGURE 8)
ECONOMIZER MIN POSITION POTENTIOMETER NEEDS TO BE DETERMINED AND SET BY AIR BALANCER (Pg. 52 FIGURE 33)
THE THERMOSTAT MUST BE TIED INTO TBI TERMINAL 849 FOR OCC/UNOCC CONTROL.
FRESH AIR TEMPERING (HEATING) CONTROL PARAMETER 6.20=142 "160F" (ROOM NEUTRAL)
(PARAMETER 6.20 PAGE 93+ x CHARTS PAGE 103)

OTHER PARAMETERS THAT WE DIDN'T SET, BUT ARE PART OF START-UP:

- ROOM SET POINT
- REMOTE SENSOR OPERATION
- TEMP DEADBANDS

CHECK FOR CORRECT OPERATION AND WIRING OF ALL SENSORS.

NOTE: VERIFY ALL COLORS WITH OWNER AND ARCHITECT

NATIONAL ACCOUNT PROGRAM

1. CAPTIVEAIRE - ROOFTOP HVAC EQUIPMENT

National Accounts Sales: (866) 784-6900

National Account Technical Support: support@captivaire.com

2. ACCUREX/ GREENHECK FAN CORPORATION - KITCHEN HOODS, EXHAUST FANS, ROOF CURBS, ANSUL SYSTEMS, AND ACCESSORIES

CONTACT Patrick Smith @ 1-612-670-2938 OR patrick.smith@accurex.com

3. CARNES COMPANY - DIFFUSERS AND GRILLES

National Accounts Rep: Brian Baker @ (608) 845-6411 bbaker@carnes.com

National Accounts Sales: Chris Stratton @ (608) 845-6411 cstratton@carnes.com

RTU - 1

CAPTIVEAIRE CASRTU3-E.452-24-20T-DOAS COMBINATION ELECTRIC HEATING AND ELECTRIC COOLING ROOFTOP UNIT w/HUMIDITROL

264,000 NET. COOLING CAPACITY, 18.2 EER. 208 / 230 VOLT, 3 PHASE, 87.9A MCA & 100A MOCP. ELECTRIC 11.0 KW HEATER. UNIT WEIGHT IS 2,130lbs.

BLOWER MOTOR SET FOR NOMINAL 5,200 CFM & FRESH AIR INTAKE DAMPER SET FOR MINIMUM **2,000 CFM** PROVIDE MANUFACTURER'S 18" HIGH ROOF CURB, TWO STAGE CONTROL, DUCT DISCHARGE CONTROL, IN-DUCT SMOKE DETECTORS, BELT TENSIONER WITH SPARE BELT, MERV 4 FILTERS, LOOSE SHIPPED CONDENSATE TRAP AND HONEYWELL OR EQUAL T7350 NIGHT SET BACK THERMOSTAT AND DISCONNECT SWITCH. MOTORIZED OUTSIDE AIR INTAKE DAMPER. NO ECONOMIZER.

NO SUBSTITUTIONS. PROVIDE BOTTOM TAP FOR GAS CONNECTION.

RTU - 2

CAPTIVEAIRE CASRTU3-E.452-24-20T-DOAS COMBINATION ELECTRIC HEATING AND ELECTRIC COOLING ROOFTOP UNIT w/HUMIDITROL

264,000 NET. COOLING CAPACITY, 18.2 EER. 208 / 230 VOLT, 3 PHASE, 87.9A MCA & 100A MOCP. ELECTRIC 11.0 KW HEATER. UNIT WEIGHT IS 2,130lbs.

BLOWER MOTOR SET FOR NOMINAL 5,000 CFM & FRESH AIR INTAKE DAMPER SET FOR MINIMUM **2,000 CFM** PROVIDE MANUFACTURER'S 18" HIGH ROOF CURB, TWO STAGE CONTROL, DUCT DISCHARGE CONTROL, IN-DUCT SMOKE DETECTORS, BELT TENSIONER WITH SPARE BELT, MERV 4 FILTERS, LOOSE SHIPPED CONDENSATE TRAP AND HONEYWELL OR EQUAL T7350 NIGHT SET BACK THERMOSTAT AND DISCONNECT SWITCH. MOTORIZED OUTSIDE AIR INTAKE DAMPER. NO ECONOMIZER.

NO SUBSTITUTIONS. PROVIDE BOTTOM TAP FOR GAS CONNECTION.

GRV - 1

GREENHECK MODEL FGR GRAVITY RELIEF VENTILATOR WITH INTEGRAL FACTORY BIRDSCREEN. PROVIDE FACTORY CURB, MINIMUM 12" HIGH, 12"x12" THROAT WITH 12x12 PLENUM DUCT DOWN FOR EXHAUST DUCT CONNECTION. **NO SUBSTITUTIONS.**

FRV - 2

(ITEM #49)

ACCUREX MODEL XCUE-140-VG KITCHEN FAN UPBLAST EXHAUST FAN W/CLEAN-OUT PORT, MOUNTED HINGE BASE AND ROOF CURB WITH CURB EXTENSION. **1500 CFM AT 1.8" SP, 1 HP MOTOR**, 115 VOLTS SINGLE PHASE FAN TO RUN CONTINUOUSLY DURING OCCUPIED MODE. **NO SUBSTITUTIONS.**

FRV - 3

(ITEM #59)

ACCUREX MODEL XCUE-140-VG KITCHEN FAN UPBLAST EXHAUST FAN W/CLEAN-OUT PORT, MOUNTED HINGE BASE AND ROOF CURB WITH CURB EXTENSION. **1500 CFM AT 1.0" SP, 1 HP MOTOR**, 115 VOLTS SINGLE PHASE FAN TO RUN CONTINUOUSLY DURING OCCUPIED MODE. **NO SUBSTITUTIONS.**

FRV - 4

(ITEM #25)

ACCUREX MODEL XRED-090-D CONDENSATE DOWNBLAST EXHAUST FAN WITH ROOF CURB AND BACKDRAFT DAMPER. **350 CFM AT 6" SP, .0667 HP MOTOR**, 115 VOLTS, SINGLE PHASE. FAN TO RUN w/STARTING OF DISHWASHER & FOR ONE MINUTE AFTER THE CYCLE IS COMPLETE. **NO SUBSTITUTIONS.**

EF - 1

ACCUREX MODEL XCR-A200 CEILING EXHAUST FAN, BACK DRAFT DAMPER. EXTEND EXHAUST DUCT TO GRAVITY RELIEF VENTILATOR. **220 CFM AT .125" SP**, 115 VOLT, SINGLE PHASE. FAN TO BE INTERLOCKED WITH RESTROOM LIGHTS. NO SUBSTITUTIONS.

EF - 2

ACCUREX MODEL XCR-B50 CEILING EXHAUST FAN, BACK DRAFT DAMPER. EXTEND EXHAUST DUCT TO GRAVITY RELIEF VENTILATOR, WALL CAP FOR MOP BASIN FAN. **50 CFM AT .125" SP**, 115 VOLT, SINGLE PHASE. INDEPENDENT SWITCH FOR FAN OVER MOP BASIN. NO SUBSTITUTIONS.

EF - 3

ACCUREX MODEL XCR-B70 CEILING EXHAUST FAN, BACK DRAFT DAMPER. EXTEND EXHAUST DUCT TO GRAVITY RELIEF VENTILATOR. **70 CFM AT .100" SP**, 115 VOLT, SINGLE PHASE. FAN TO BE INTERLOCKED WITH RESTROOM LIGHTS. NO SUBSTITUTIONS.

EF - 4

ACCUREX MODEL XRED-065 CENTRIFUGAL EXHAUST FAN WITH ROOF CURB AND BACKDRAFT DAMPER.

ITEM #49

(HOOD 2)

GRIDDLE EXHAUST HOOD - ACCUREX MODEL XGEP-5.33S 64" X 26" X 36" HIGH, LOW PROXIMITY w/FLUE BYPASS. **1500 CFM AT 1.918" SP, 12" X 12" DUCT COLLAR**. INCLUDES THE 3" INTEGRAL AIR SPACE ON BACK OF HOOD & AN ADDITIONAL 3" REAR FILLER PANEL. STAINLESS STEEL WHERE EXPOSED, w/ **GREASE GRABBER** TWO-STAGE FILTRATION SYSTEM. 26" HIGH ENCLOSURE PANELS, FRONT, LEFT AND RIGHT SIDES. GREASE TROUGH SHALL BE PITCHED TO THE LEFT END OF THE HOOD. APPROVALS SHALL INCLUDE UL LISTING AND THE NSF SEAL. THE VENTILATOR SHALL CONFORM TO THE REQUIREMENTS OF **NFPA-96** & TO ALL PREVAILING LOCAL CODE REQUIREMENTS.

ITEM #59

(HOOD 1)

FRYER EXHAUST HOOD - ACCUREX MODEL XXEP-FB-6.92-S 83" X 26" X 36" HIGH, LOW PROXIMITY w/FLUE BYPASS. **1500 CFM AT .518" SP, 12" X 12" DUCT COLLAR**. INCLUDES THE 3" INTEGRAL AIR SPACE ON BACK OF HOOD & AN ADDITIONAL 3" REAR FILLER PANEL. STAINLESS STEEL WHERE EXPOSED, w/ **X-TRACTOR STAINLESS STEEL FILTERS** TWO-STAGE FILTRATION SYSTEM. 26" HIGH ENCLOSURE PANELS, FRONT, LEFT AND RIGHT SIDES. GREASE TROUGH SHALL BE PITCHED TO THE LEFT END OF THE HOOD. APPROVALS SHALL INCLUDE UL LISTING AND THE NSF SEAL. THE VENTILATOR SHALL CONFORM TO THE REQUIREMENTS OF **NFPA-96**

NO SUBSTITUTIONS.


ITEM #25A

(HOOD 3)

DISHWASHER CONDENSATE HOOD - ACCUREX MODEL XD3-3.5-S CONDENSATE HOOD w/BAFFLE, 42" X 42" X 24" HIGH, STAINLESS STEEL WHERE EXPOSED. **350 CFM AT .127 SP, 7 X 7 DUCT COLLAR**. COLLAR. APPROVALS SHALL INCLUDE THE NSF SEAL. (UL LABEL NOT REQUIRED FOR NON-GREASE APPLICATION). THE VENTILATOR SHALL CONFORM TO THE REQUIREMENTS OF **NFPA-96** & TO ALL PREVAILING LOCAL CODE REQUIREMENTS. **NO SUBSTITUTIONS.**


MECHANICAL EQUIPMENT SPECIFICATIONS

SCALE: NONE

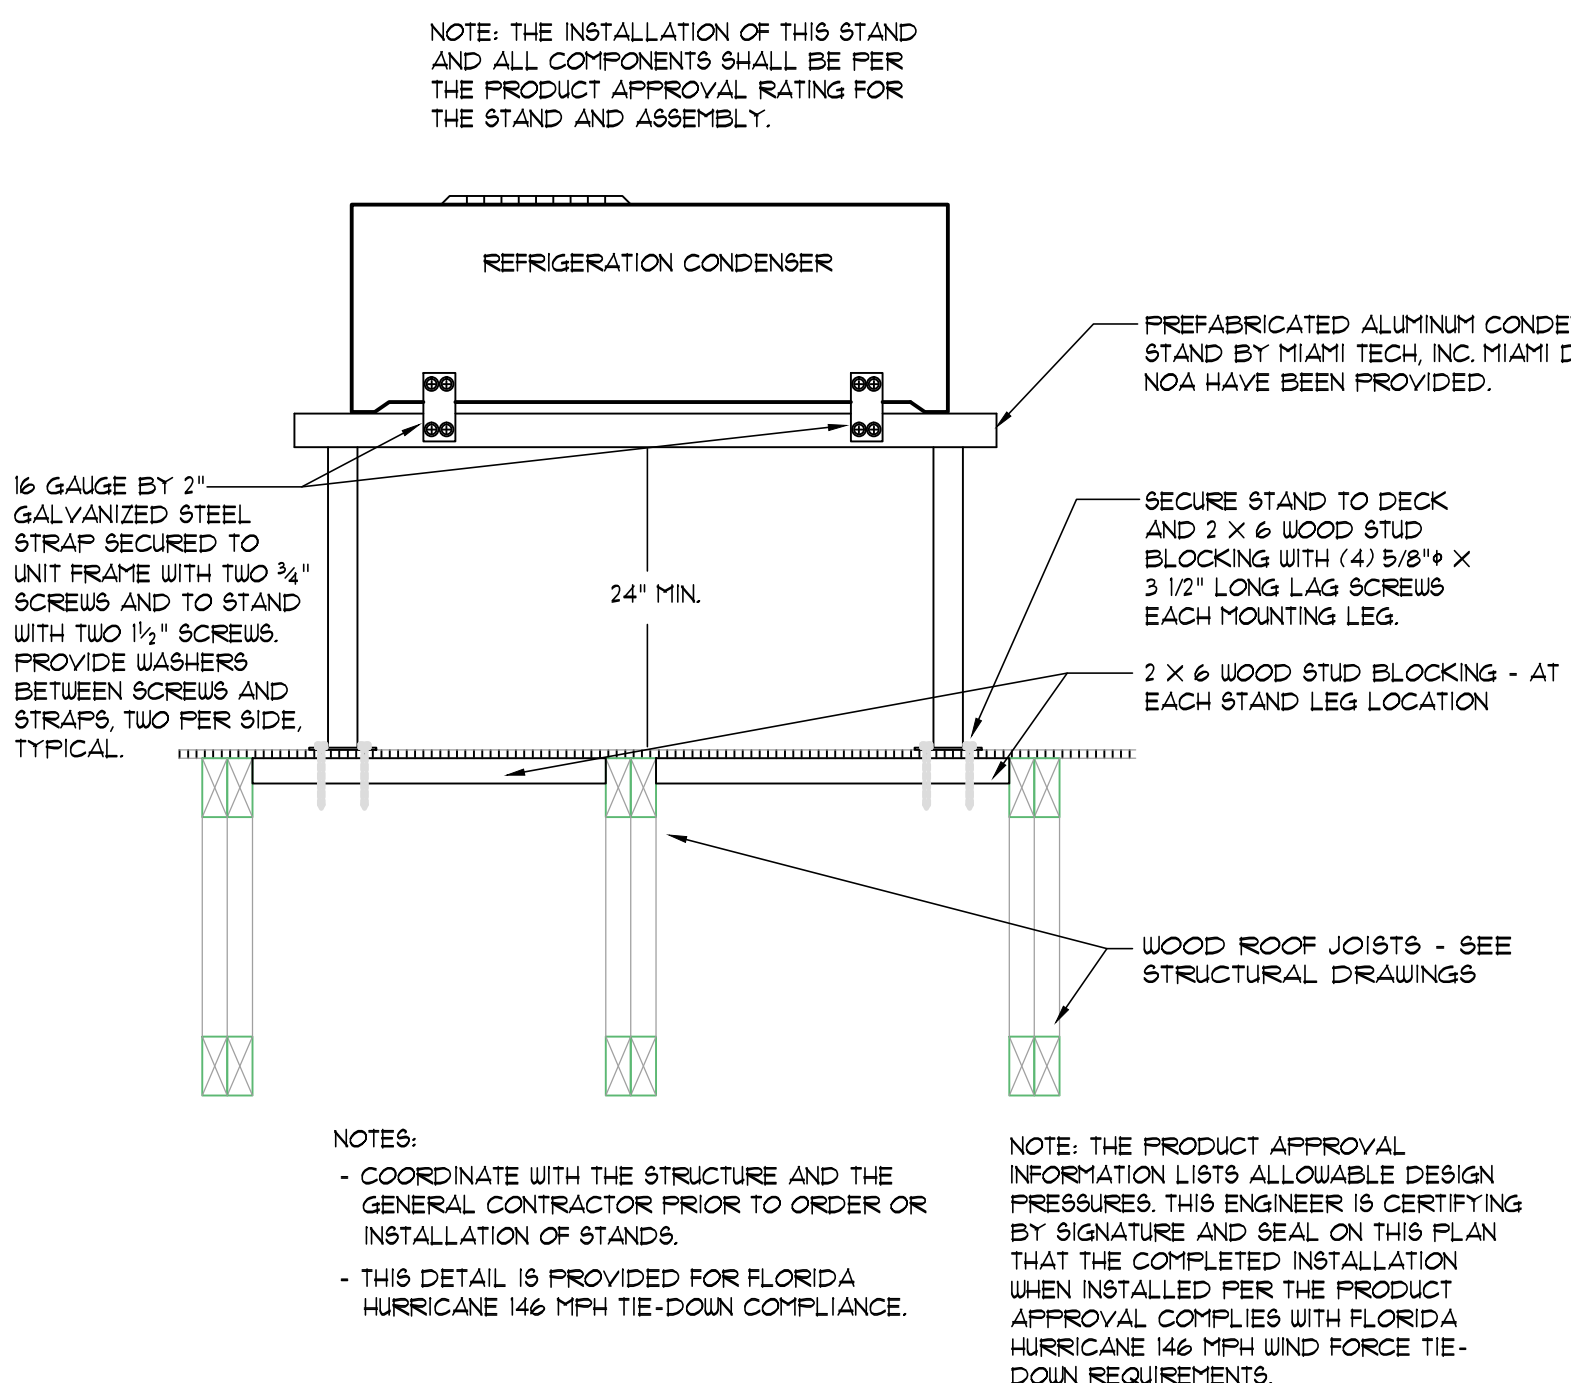


REFRIGERATION CONDENSER TIE-DOWN DETAIL

SCALE: NONE

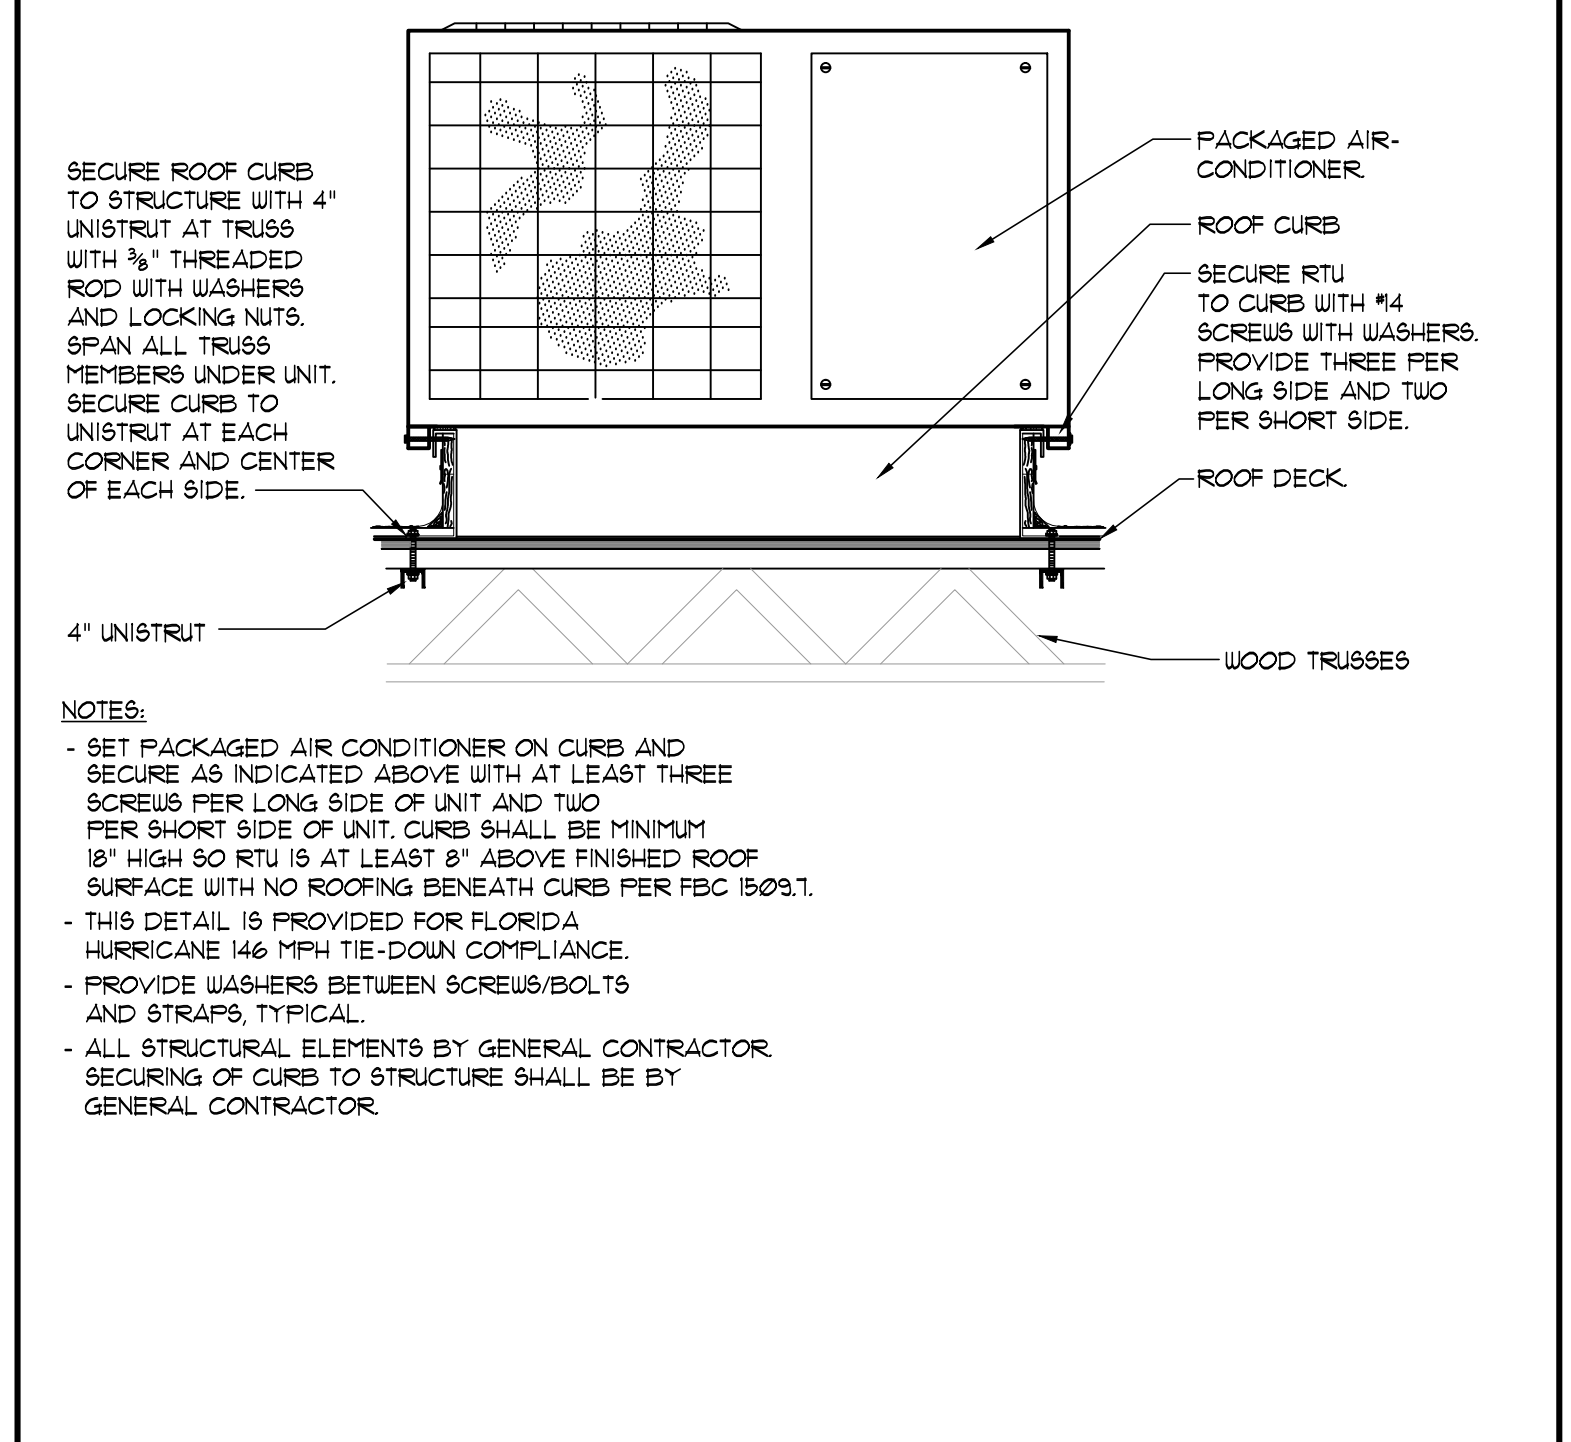

RTU TIE-DOWN DETAIL


SCALE: NONE

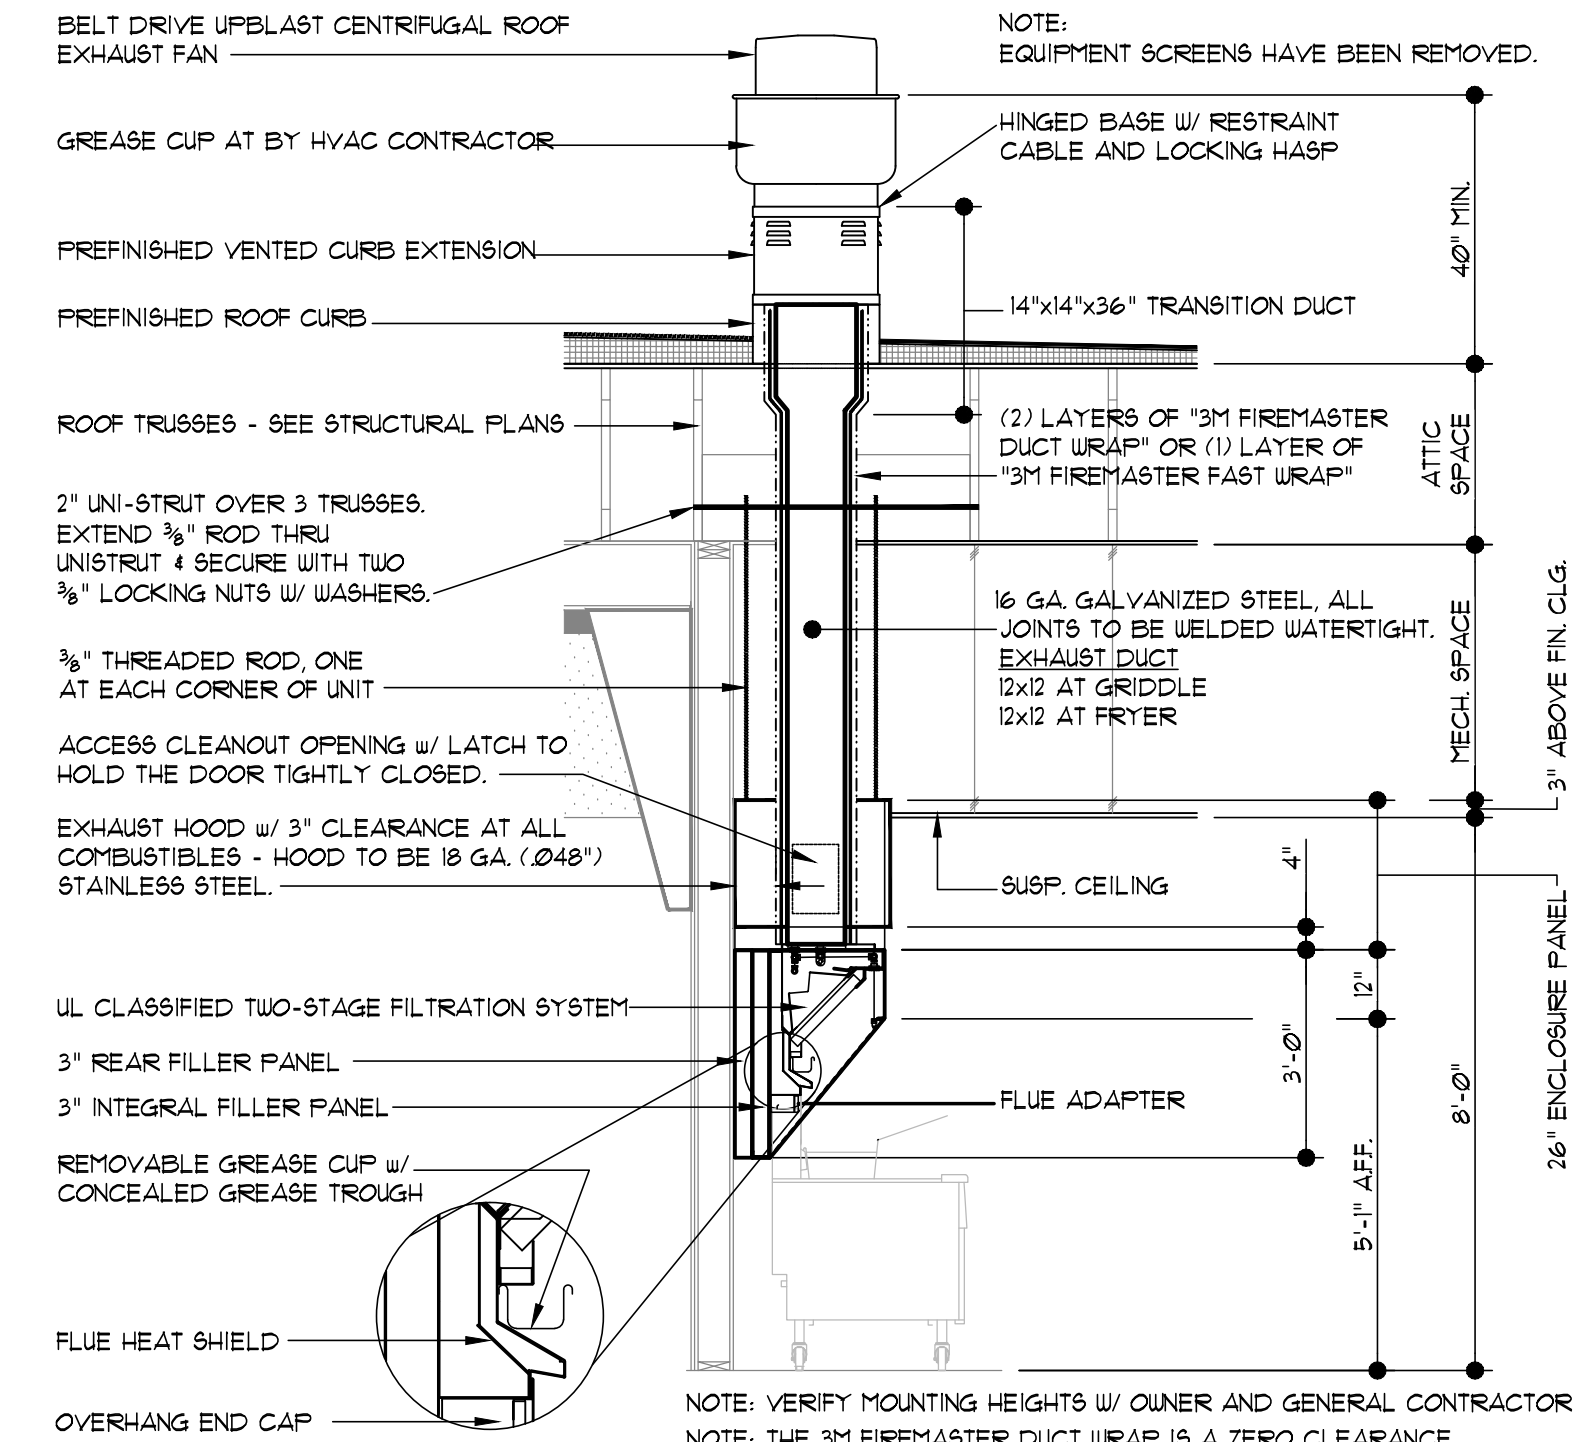

KITCHEN HOOD DETAIL


SCALE: NONE

MARK	MANUFACTURER	MODEL NUMBER	SIZE	CFM	NECK	LOCATION	MATERIAL	NOTES:
A	FRICE	ASCD	24 X 24	SEE PLAN	SEE PLAN	CEILING	ALUMINUM	12
B	CARNES	RAFFP	24 X 24	SEE PLAN	24 X 24	CEILING	ALUMINUM	12, 7, 8
C	FRICE	ACVD	10 X 6	SEE PLAN	10 X 6	CEILING	ALUMINUM	12, 4, 5, 6
D	FRICE	ACVD	12 X 8	SEE PLAN	12 X 8	CEILING	ALUMINUM	12, 4, 5
E	CARNES	8FRB	24 X 24	SEE PLAN	PER PLAN	CEILING	STEEL	12, 9
F	FRICE	630	12 X 12	SEE PLAN	12 X 12	CEILING	ALUMINUM	12

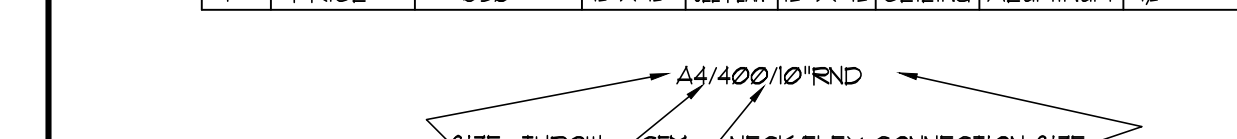


- NOTES:
- PROVIDE MANUAL VOLUME DAMPER AT MAIN TRUNK FOR BALANCING.
 - GRILLE FACE FINISH SHALL BE OFF-WHITE.
 - GRILLE FACE SHALL BE FIXED BLADE ON 3/4" SPACINGS WITH FILTER BACK.
 - PROVIDE FIRE-RAB R-6 INSULATED GRILLE BOX WITH TAB COLLAR.
 - GRILLE FACE SHALL BE ADJUSTABLE CURVED BLADE. NO STAMPED GRILLES ACCEPTED.
 - PROVIDE SURFACE MOUNT FRAME AND INSTALL IN GYP CEILING.
 - FLAT BLACK FINISH.
 - GRILLE FACE SHALL BE 1/2" X 1/2" ALUMINUM CUBE CORE.
 - GRILLE SHALL BE PERFORATED FACE LAY-IN TYPE, NON-DIRECTIONAL.

AIR DISTRIBUTION SCHEDULE

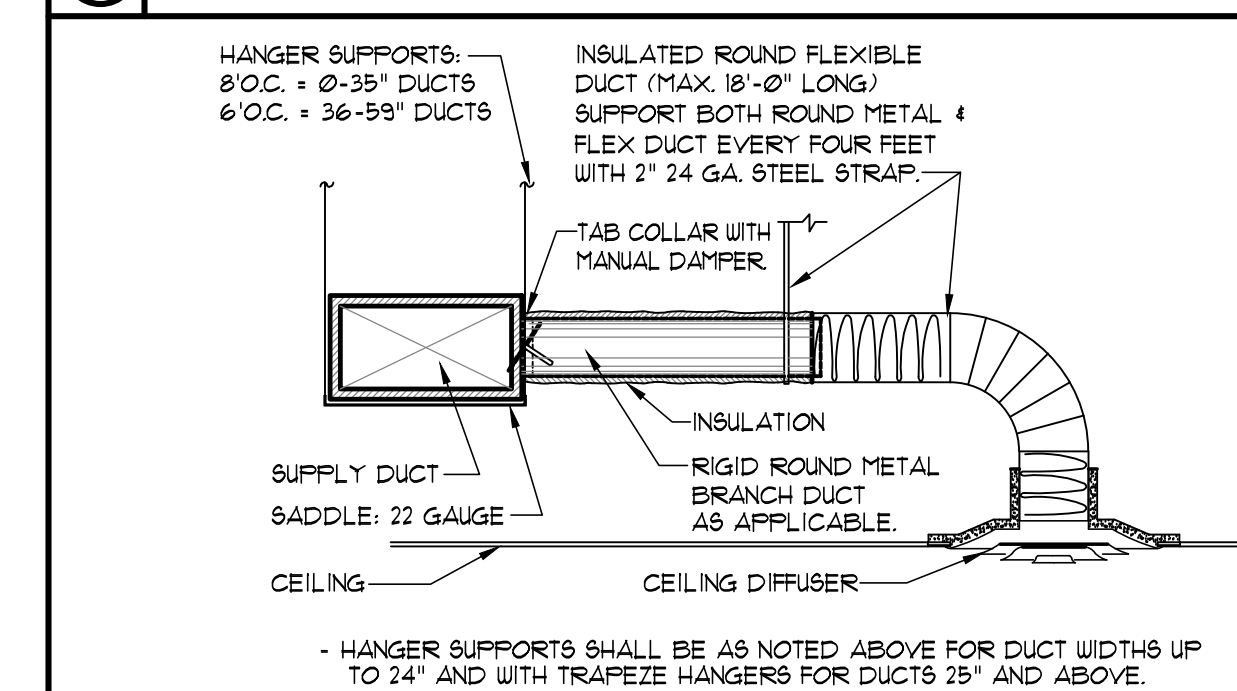


CEILING DIFFUSER RUN-OUT DETAIL

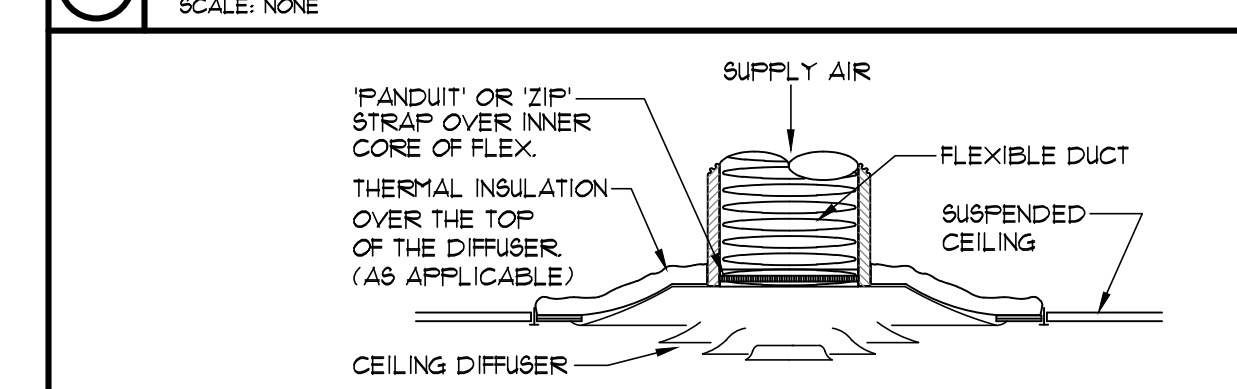

- NOTES:
- TAPE INNER COIL OF FLEX TO THE DIFFUSER COLLAR. TAPE COMPLETELY AROUND TO ASSURE AN AIR TIGHT SEAL OR USE "ZIP" STRAP AROUND INNER CORE OF FLEX. USE METAL BAND CLAMPS WHERE REQUIRED BY LOCAL AUTHORITY.
 - FULL FLEX INSULATION AND OUTER COVER DOWN OVER GRILLE COLLAR AND SECURE TO GRILLE WITH TAPE ONLY. DO NOT USE STRAP OR OTHER METHOD WHICH WILL COMPRESS INSULATION.
 - STRETCH FLEX TIGHT BETWEEN DUCT AND DIFFUSER TO AVOID KINKS. SUPPORT EVERY FOUR FEET WITH 2" STEEL STRAP OR OTHER APPROVED HANGER.


CEILING DIFFUSER DETAIL

SCALE: NONE

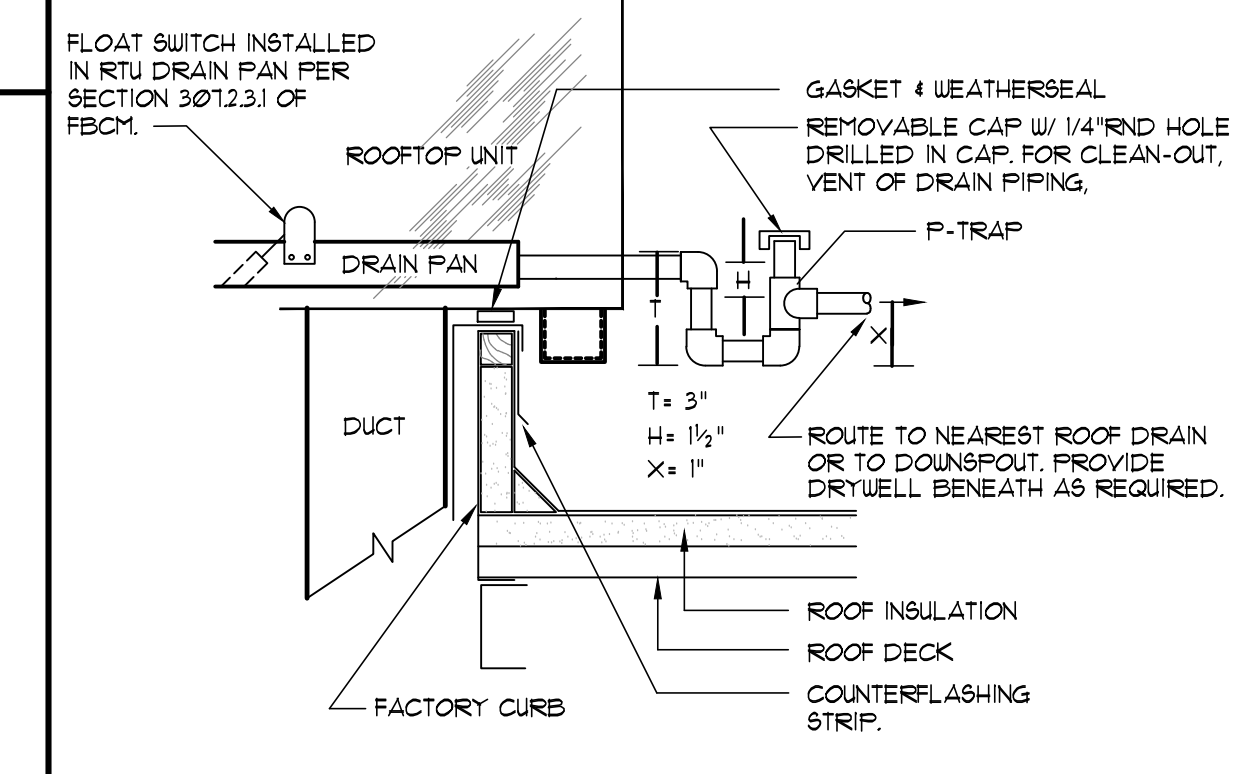

RTU CONDENSATE DETAIL

SCALE: NONE

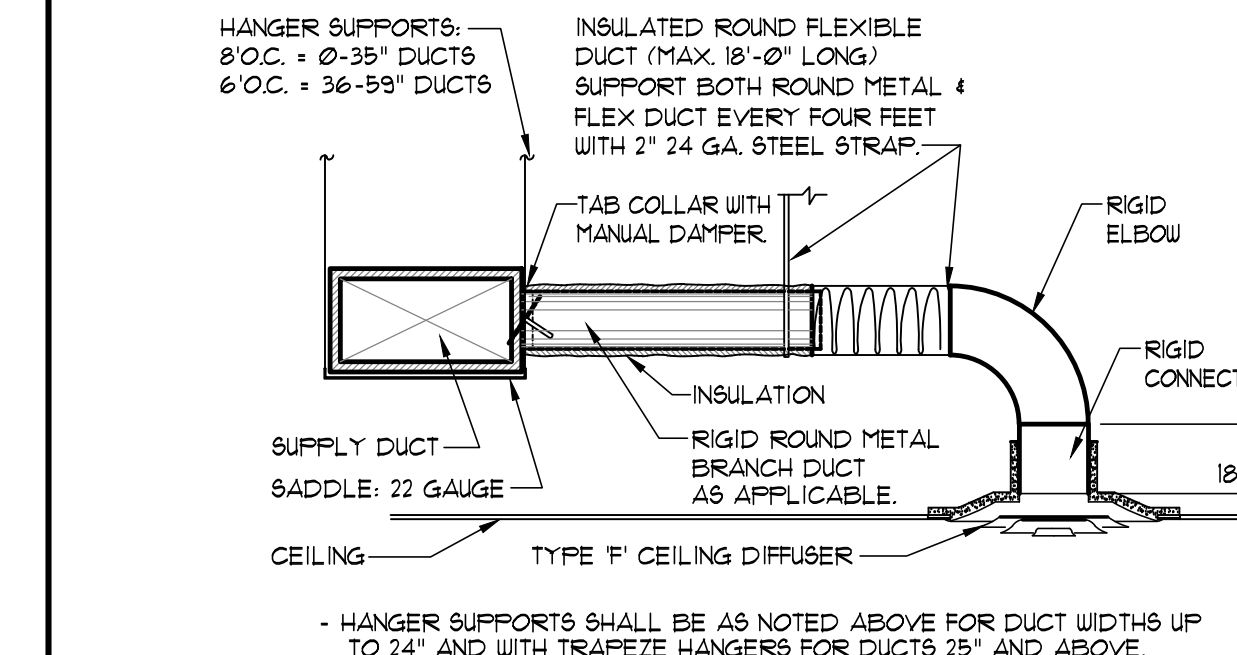

TYPE 'E' CEILING DIFFUSER RUN-OUT DETAIL

SCALE: NONE

REVISIONS	BY

OLIVER ARCHITECTS
 18009291
 Member of the American Institute of Architects
 1004 Indiana Avenue • Palm Harbor, FL 34683
 Phone 727.781.7225
 www.oliverarchitects.com

ALL INFORMATION CONTAINED
 HEREIN IS THE PROPERTY OF
 OLIVER ARCHITECTS. REPRODUCED
 WITHOUT PERMISSION IS PROHIBITED.


GARLAND PATTERSON, P.E.
 FL Lic. No. 14175
 JUNE 7, 2023

MDCI FLORIDA, INC.
 5000 N. US Highway 1
 Safety Harbor, Florida 34685
 Engineering Business No. 9704
 Safety Harbor, Florida 34685
 © Copyright, 2023 • Project No. 23105



New Free Standing
Cartrons
 604 S. Tyndall Parkway
 Panama City, Florida 32404
 Bay County

Date: 06.30.23
 Scale: AS NOTED
 Project Mgr: DG
 Drawn: BMD
 Job: 23-001
 Sheet

M2

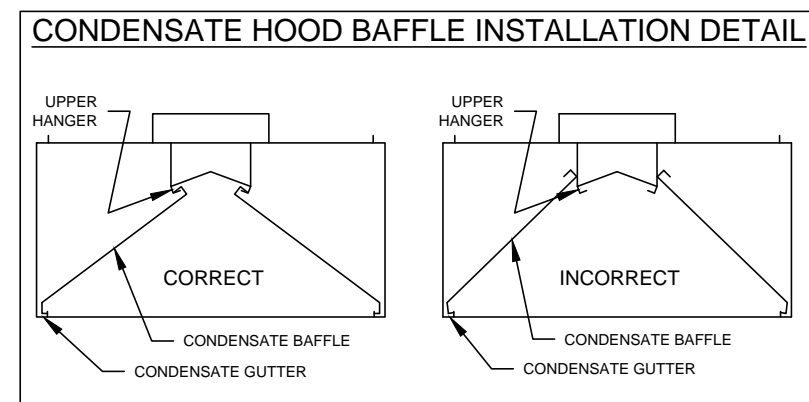



NOTES:
1. THE CONDENSATE BAFFLES MUST HOOK ONTO THE UPPER HANGER AND REST IN THE CONDENSATE GUTTER FOR PROPER OPERATION.

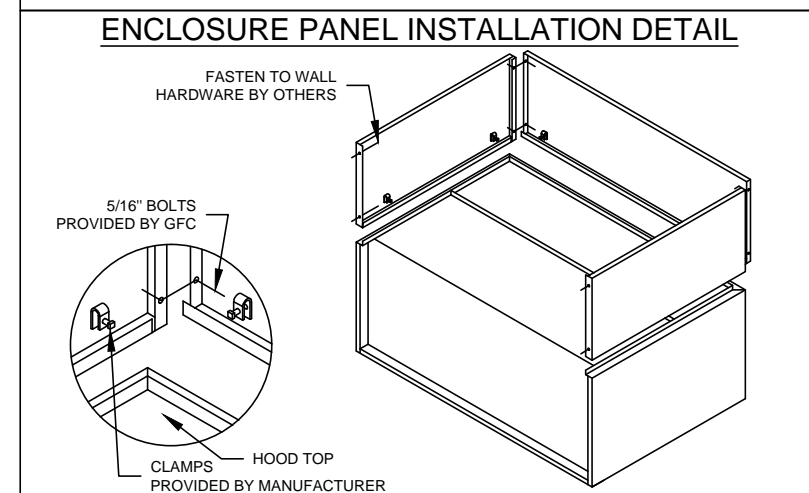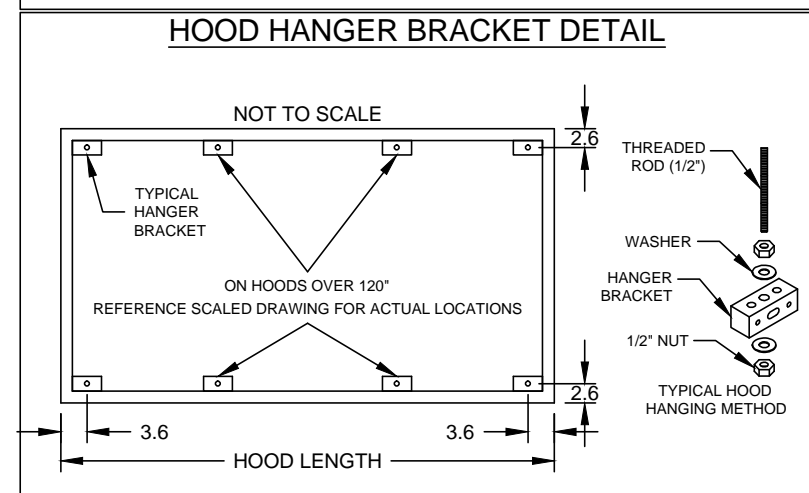


HOOD HANGING HEIGHT FOR FIRE SYSTEMS
VERIFICATION OF HOOD HANGING HEIGHT ABOVE FINISHED FLOOR (A.F.F.) IS REQUIRED FOR CORRECT PLACEMENT OF FIRE SYSTEM NOZZLES.

RECOMMENDED HANGING HEIGHT = 72" FROM FINISHED FLOOR TO LOWER FRONT EDGE OF HOOD.


OTHER HANGING HEIGHT = _____ FROM FINISHED FLOOR TO LOWER EDGE OF HOOD.

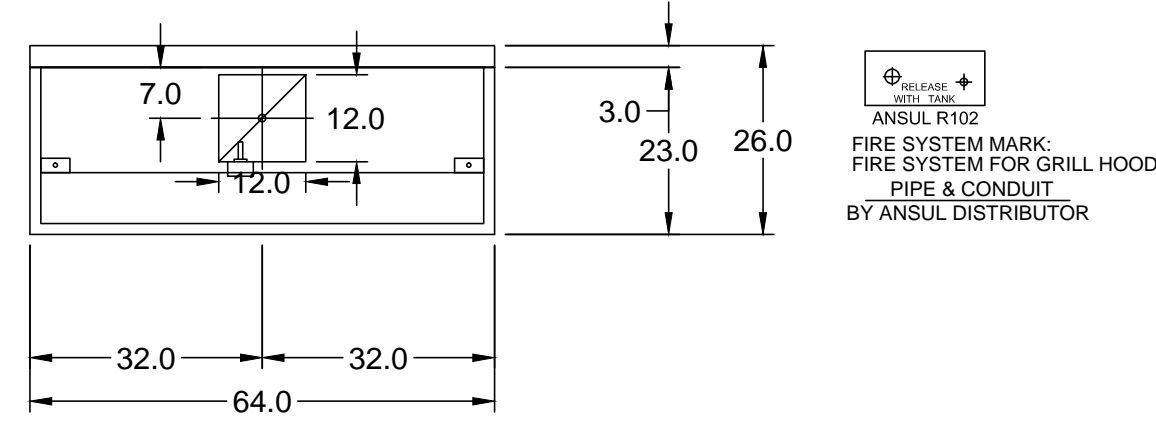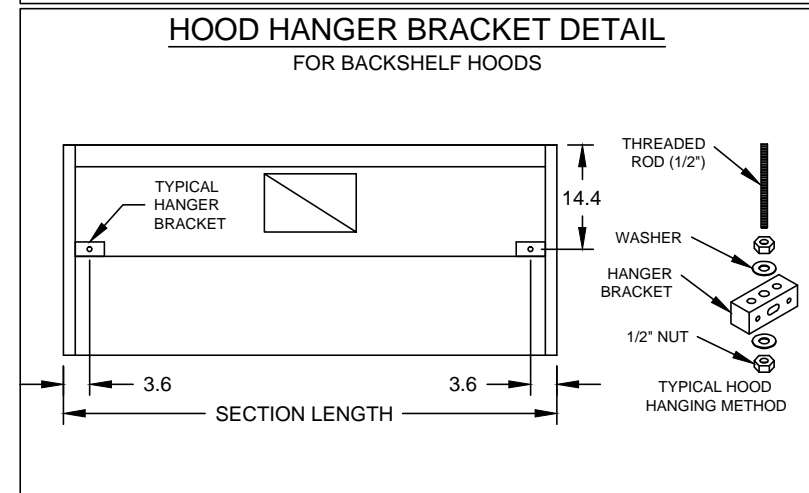


MARK: GRILL HOOD - SECTION 1 PLAN VIEW

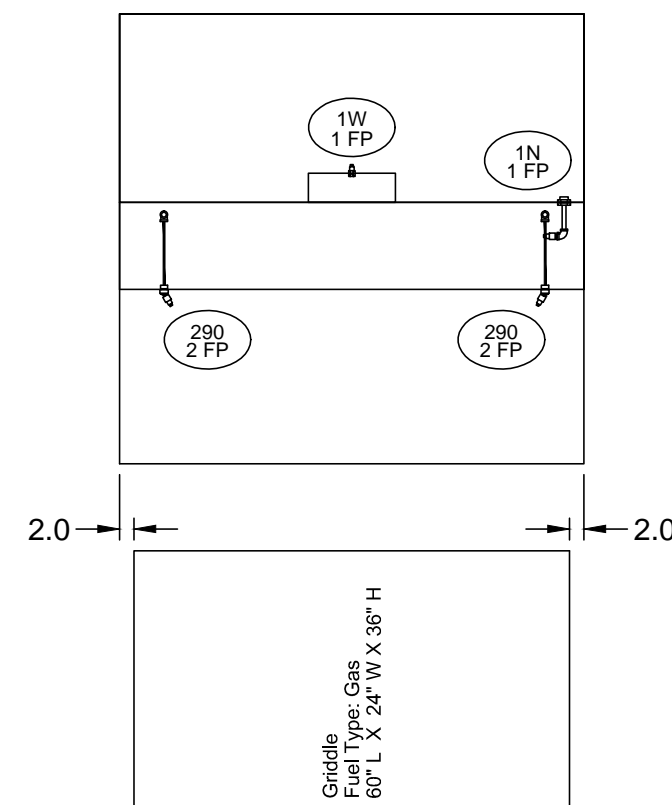


MARK: GRILL HOOD - SECTION 1 ELEVATION VIEW

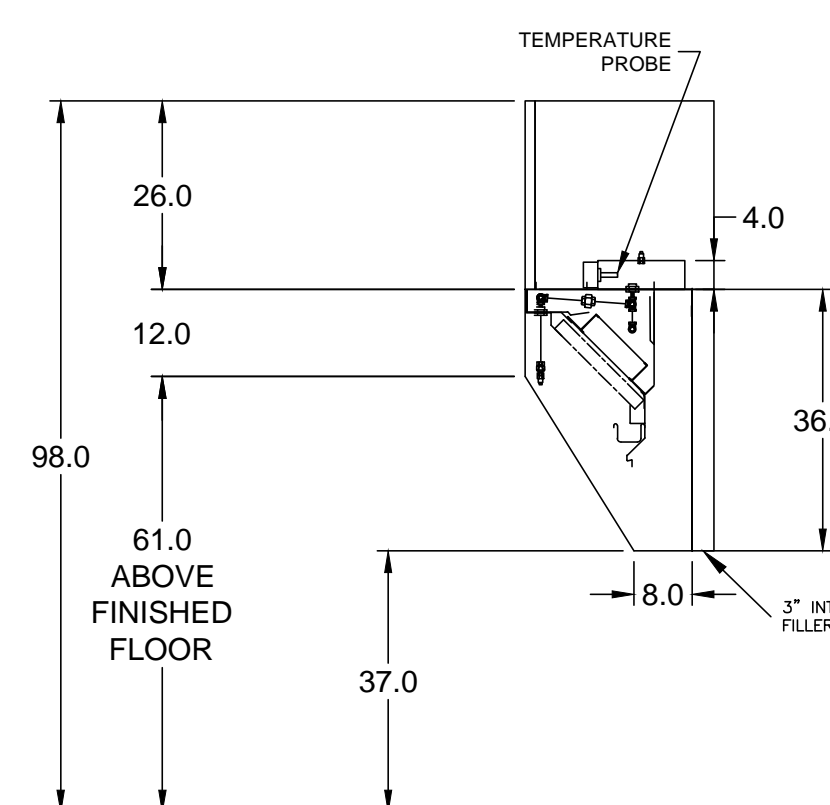


MARK: GRILL HOOD SECTION VIEW

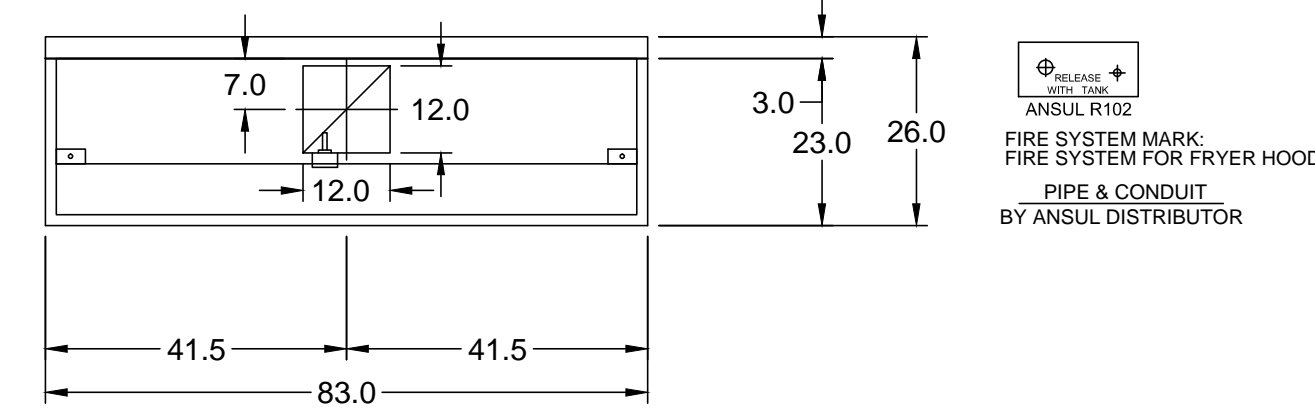


MARK: FRYER HOOD - SECTION 1 PLAN VIEW

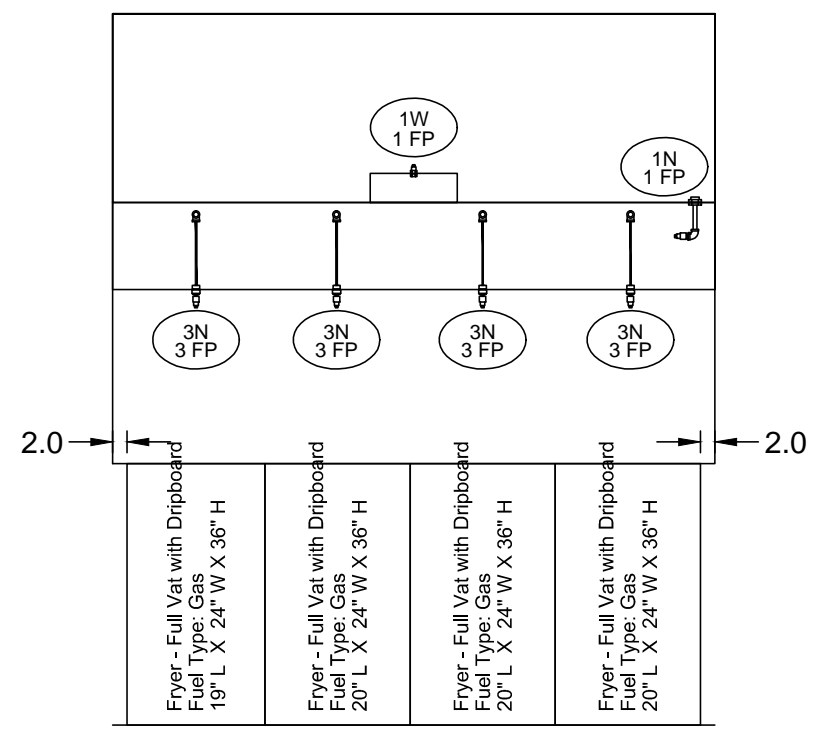

MARK: FRYER HOOD - SECTION 1 ELEVATION VIEW

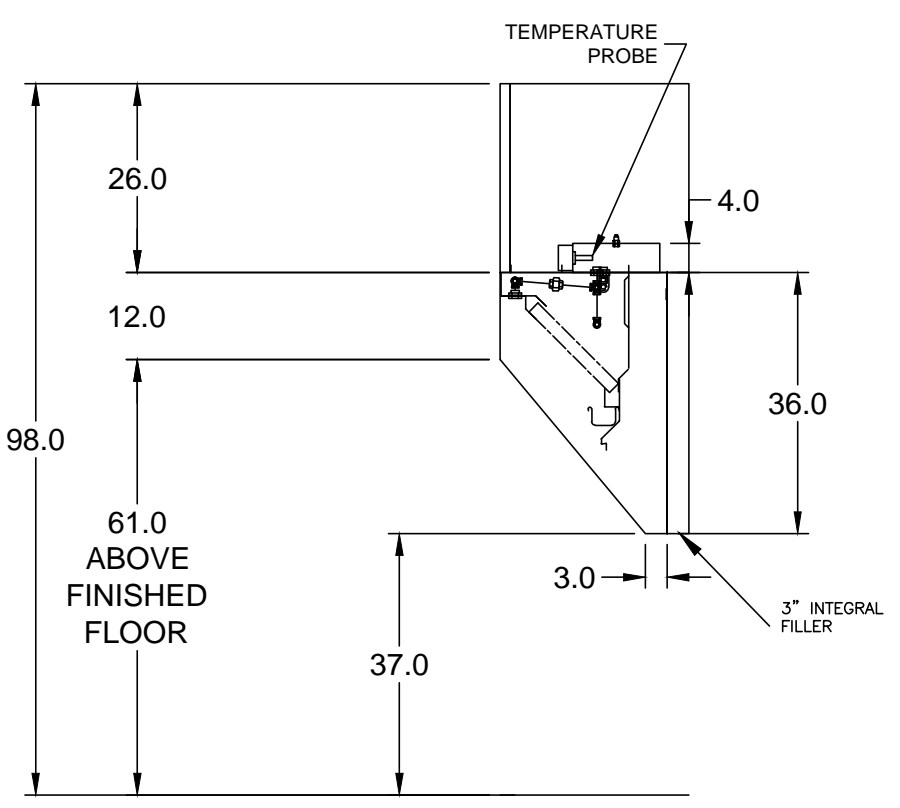

MARK: FRYER HOOD SECTION VIEW

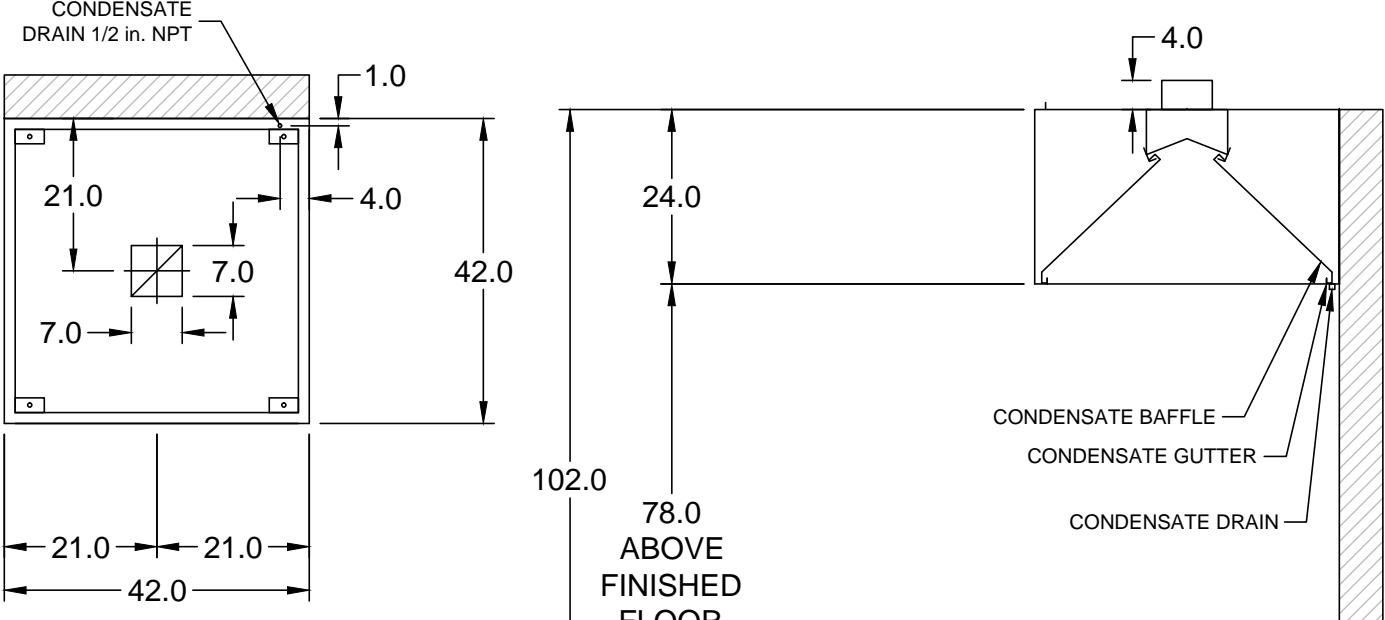

MARK: ITEM # 25 - SECTION 1 PLAN VIEW

MARK: ITEM # 25 SECTION VIEW

EXTEND TO NEAREST FLOOR RECEPTOR. SEE PLUMBING DWGS.

EQUIPMENT SCHEDULE										EQUIPMENT SCHEDULE									
TYPE 2 KITCHEN HOOD										TYPE 1 KITCHEN HOOD									
MARK: ITEM # 25										MARK: GRILL HOOD									
HOOD NO.	ACCUREX MODEL STYLE / CONFIGURATION	SECTION LENGTH	WIDTH	HEIGHT	GREASE CUP OR DRAIN	HOOD TEMP. RATING	TOTAL WEIGHT	SECTION LOCATION	HOOD NO.	ACCUREX MODEL STYLE / CONFIGURATION	SECTION LENGTH	WIDTH	HEIGHT	GREASE CUP OR DRAIN	HOOD TEMP. RATING	TOTAL WEIGHT	SECTION LOCATION		
1	XD3-33-S CONDENSATE HOOD - DOUBLE BAFFLE	42.0 IN.	42 IN.	24 IN.	RIGHT	NA	224.0 LBS.	NA	1	XGER-33-S SINGLE WALL EXHAUST ONLY LOW PROXIMITY	64 IN.	TOP 23 IN. FRONT 12 IN. BOT 8 IN. BACK 36 IN.	24 IN.	RIGHT	600 DEG F	136.0 LBS.	SINGLE		

ANSUL R102 (WET CHEMICAL) FIRE PROTECTION SYSTEM - MODEL FSSC

CONTROL PANEL

- STAINLESS STEEL ENCLOSURE
- AGENT STORAGE TANK
- EXPULSION GAS CARTRIDGE
- ANSUL AUTOMAN RELEASE
- REGULATOR
- INSTRUMENT FOR WIRING MICROSWITCH

WIRING DIAGRAMS
WD/PT MICRO SWITCH

CONNECTION TO BUILDINGS ALARM

CONNECTION TO COOKING EQUIPMENT SHUT DOWN

CONNECTION TO FAN SHUT DOWN

NOTES:
Wet chemical fire protection system to be Ansul R-102, designed in compliance with UL 300 requirements.
-Verification of all cooking equipment make, model and location required for all fire protection systems.
-All fire system piping is standard to the right end of the hood unless a wall is located on the right end.
-Ansul Automatic Release to be located within 60" of the hood.
The basic fire system will include the following:
-Gas shut-off valve, if required, to be supplied by Manufacturer (up to 2" diameter as standard), and installed by a licensed plumber.
-Micro switch to be supplied by Manufacturer for connection to, but not limited to, building alarm system(s), exhaust and supply fans and electrical power shut down. Field wiring and connections to be performed by a licensed electrician.
-Ansul Automatic Release to be located within 60" of the hood.
The basic fire system does NOT include the following:
-Full dump test other than that specified per the installation manual, or to satisfy a state or local code. Permit and testing fees are not included unless noted under the equipment schedule for the fire system.
-More than two trips to the jobsite or special transportation, or overnight lodging requirements in remote areas. Normal travel distance is first 50 mi. (80.5 km) from office.
-Special classes or additional labor for access to security sensitive areas.
-Installation of gas shut-off valve.
-Special drawings required to satisfy state or local code. Plan examination fees, PE or FS Approval Stamp.
-Union labor, Government labor, or Prevailing wages required for final field hook-up.
-Any and all electrical components/connections required to shut down fans, shut off device for electric cooking equipment (shunt trip breaker), or activate an alarm system, etc.
-Any dismantling or reassembly required to gain access to the fire suppression piping located on the top of the hood.
-Rough-in hidden conduit for remote pull station or gas valve (flush mounted pull station). Installation of more than (1) remote pull stations or distances greater than 20 ft (6.1M).
-Parts or labor required to correct piping due to cooking equipment changes or deviation from plans. OR Any charges for missing or additional parts other than those indicated on the Fire Suppression Detail.

EQUIPMENT SCHEDULE										EQUIPMENT SCHEDULE									
TYPE 1 KITCHEN HOOD										TYPE 1 KITCHEN HOOD									
MARK: GRILL HOOD										MARK: GRILL HOOD									
HOOD NO.	ACCUREX MODEL STYLE / CONFIGURATION	SECTION LENGTH	WIDTH	HEIGHT	GREASE CUP OR DRAIN	HOOD TEMP. RATING	TOTAL WEIGHT	SECTION LOCATION	HOOD NO.	ACCUREX MODEL STYLE / CONFIGURATION	SECTION LENGTH	WIDTH	HEIGHT	GREASE CUP OR DRAIN	HOOD TEMP. RATING	TOTAL WEIGHT	SECTION LOCATION		
1	XGER-33-S SINGLE WALL EXHAUST ONLY LOW PROXIMITY	64 IN.	TOP 23 IN. FRONT 12 IN. BOT 8 IN. BACK 36 IN.	24 IN.	RIGHT	600 DEG F	136.0 LBS.	SINGLE	1	XGER-33-S SINGLE WALL EXHAUST ONLY LOW PROXIMITY	64 IN.	TOP 23 IN. FRONT 12 IN. BOT 8 IN. BACK 36 IN.	24 IN.	RIGHT	600 DEG F	136.0 LBS.	SINGLE		

EXHAUST PLENUM COLLARS

HOOD SECTION #	COLLAR #	DISTANCE TO END (IN.)	WIDTH (IN.)	LENGTH (IN.)	DIAMETER (IN.)	VOLUME (CFM)	S.P. (IN. WC)	VELOCITY (FT/MIN)
1/1	1	21	7	7	NA	350	0.127	1029
TOTAL EXHAUST CFM - SECTION 1								
350.0 = 100.0 CFM / FT								

EXHAUST PLENUM COLLARS

HOOD SECTION #	COLLAR #	DISTANCE TO END (IN.)	WIDTH (IN.)	LENGTH (IN.)	DIAMETER (IN.)	VOLUME (CFM)	S.P. (IN. WC)	VELOCITY (FT/MIN)
1/1	1	32	12	12	NA	1500	0.518	1500
TOTAL EXHAUST CFM - SECTION 1								
1500 = 281 CFM / FT								

OPTIONS AND ACCESSORIES

430 STAINLESS STEEL WHERE EXPOSED
UL 710 LISTED W/OUT EXHAUST FIRE DAMPER - UL #R25625
BACK NON-INTEGRAL AIR SPACE - 3 IN WIDE
26 IN HIGH CEILING ENCLOSURES - FRONT LEFT RIGHT - FIELD INSTALLED
FACTORY MOUNTED EXHAUST COLLAR(S)
THIS HOOD IS PART OF A TEMPERATURE INTERLOCK CONTROL SYSTEM
INCLUDES PERFORMANCE ENHANCING LIP (PEL) TECHNOLOGY
STANDING SEAM CONSTRUCTION FOR SUPERIOR STRENGTH
EMBOSSED STAINLESS STEEL FINISH FOR HIGH CORROSION RESISTANCE

SPECIAL DESIGN REQUESTS

SDR #K1100145 - FLUE BYPASS HOOD

FIRE SUPPRESSION SYSTEM

MANUFACTURER / MODEL SUPPRESSANT TYPE	FLOW POINTS	SUPPLY LINE	DETECTION	MOUNTING
ANSUL R-102 WET CHEMICAL	6 UTILIZED 11 AVAILABLE	CONTINUOUS	FUSIBLE LINK	RIGHT END REMOTE MOUNTED

FULL INSTALLATION (INCLUDES PRE-PIPED HOOD(S) WITH DETECTION AND FACTORY COORDINATED INSTALL)
CHROME SLEEVES FOR FACTORY PROVIDED APPLIANCES DROPS - INCLUDED
SUPPRESSION AGENT - INCLUDED - 3 GAL. - (1) 3 TANK(S)
GAS VALVE - INCLUDED - MECHANICAL SHUTOFF VALVE, 2 IN. (ANSUL) - PART# 55610
REMOTE PULL STATION - STANDARD - INSTALLATION AT SINGLE POINT OF EGRESS
FIRE SYSTEM PERMIT - REQUIRED - FEE INCLUDED

FIRE SYSTEM PROTECTED HOOD(S) (UL-300) (MARK NAME / SECTION#)

GRILL HOOD SECTION 1 - (LENGTH 64.0 IN.) - LOW PROXIMITY HOOD - GREASE GRABBER FILTRATION SYSTEM

EQUIPMENT SCHEDULE										EQUIPMENT SCHEDULE									
TYPE 1 KITCHEN HOOD										TYPE 1 KITCHEN HOOD									
MARK: FRYER HOOD										MARK: FRYER HOOD									
HOOD NO.	ACCUREX MODEL STYLE / CONFIGURATION	SECTION LENGTH	WIDTH	HEIGHT	GREASE CUP OR DRAIN	HOOD TEMP. RATING	TOTAL WEIGHT	SECTION LOCATION	HOOD NO.	ACCUREX MODEL STYLE / CONFIGURATION	SECTION LENGTH	WIDTH	HEIGHT	GREASE CUP OR DRAIN	HOOD TEMP. RATING	TOTAL WEIGHT	SECTION LOCATION		
1	XGER-33-S SINGLE WALL EXHAUST ONLY LOW PROXIMITY	83 IN.	TOP 23 IN. FRONT 12 IN. BOT 3 IN. BACK 36 IN.	24 IN.	RIGHT	600 DEG F	169.0 LBS.	SINGLE	1	XGER-33-S SINGLE WALL EXHAUST ONLY LOW PROXIMITY	83 IN.	TOP 23 IN. FRONT 12 IN. BOT 3 IN. BACK 36 IN.	24 IN.	RIGHT	600 DEG F	169.0 LBS.	SINGLE		

EXHAUST PLENUM COLLARS

HOOD SECTION #	COLLAR #	DISTANCE TO END (IN.)	WIDTH (IN.)	LENGTH (IN.)	DIAMETER (IN.)	VOLUME (CFM)	S.P. (IN. WC)	VELOCITY (FT/MIN)
1/1	1	41.5	12	12	NA	1500	0.518	1500
TOTAL EXHAUST CFM - SECTION 1								
1500 = 217 CFM / FT								

OPTIONS AND ACCESSORIES

430 STAINLESS STEEL WHERE EXPOSED
UL 710 LISTED W/OUT EXHAUST FIRE DAMPER - UL #R25625
BACK NON-INTEGRAL AIR SPACE - 3 IN WIDE
26 IN HIGH CEILING ENCLOSURES - FRONT LEFT RIGHT - FIELD INSTALLED
FACTORY MOUNTED EXHAUST COLLAR(S)
THIS HOOD IS PART OF A TEMPERATURE INTERLOCK CONTROL SYSTEM
INCLUDES PERFORMANCE ENHANCING LIP (PEL) TECHNOLOGY
STANDING SEAM CONSTRUCTION FOR SUPERIOR STRENGTH
EMBOSSED STAINLESS STEEL FINISH FOR HIGH CORROSION RESISTANCE

SPECIAL DESIGN REQUESTS

SDR #K1100559 - NEW PITCO 4L FRYER FLUE BYPASS SYSTEM

FIRE SUPPRESSION SYSTEM

MANUFACTURER / MODEL SUPPRESSANT TYPE	FLOW POINTS	SUPPLY LINE	DETECTION	MOUNTING
ANSUL R-102 WET CHEMICAL	14 UTILIZED 16 AVAILABLE	CONTINUOUS	FUSIBLE LINK	RIGHT END REMOTE MOUNTED

FULL INSTALLATION (INCLUDES PRE-PIPED HOOD(S) WITH DETECTION AND FACTORY COORDINATED INSTALL)
CHROME SLEEVES FOR FACTORY PROVIDED APPLIANCES DROPS - INCLUDED
SUPPRESSION AGENT - INCLUDED - 3 GAL. - (1) 3 TANK(S) (1) 1.5 TANK(S))
GAS VALVE - INCLUDED - MECHANICAL SHUTOFF VALVE, 2 IN. (ANSUL) - PART# 55610
REMOTE PULL STATION - STANDARD - INSTALLATION AT SINGLE POINT OF EGRESS
FIRE SYSTEM PERMIT - REQUIRED - FEE INCLUDED

FIRE SYSTEM PROTECTED HOOD(S) (UL-300) (MARK NAME / SECTION#)

FRYER HOOD SECTION 1 - (LENGTH 83.0 IN.) - LOW PROXIMITY HOOD

NOTE: ALL HOODS SHALL HAVE 3" WALL STANDOFF PER DETAIL ON SHEET M2.

NOTE: THE DESIGN, INSTALLATION, OPERATION, INSPECTION, AND MAINTENANCE OF ALL PUBLIC AND PRIVATE COMMERCIAL COOKING EQUIPMENT SHALL COMPLY WITH CHAPTER FFPC 150.01 AND NFPA 96, STANDARD FOR VENTILATION CONTROL AND FIRE PROTECTION OF COMMERCIAL COOKING OPERATIONS. KITCHEN HOOD PLANS, COMPLIANT WITH THE ABOVE, SHALL BE PERMITTED SEPARATELY.

NOTE: COOKING EQUIPMENT SHALL BE INSTALLED AND VENTED IN ACCORDANCE WITH FBCM 4 NFPA 96.

REVISIONS BY

OLIVER ARCHITECTS
A 50109291
Member of the American Institute of Architects
1004 Indiana Avenue • Palm Harbor, FL 34683
Phone 727.781.7225
www.oliverarchitects.com

ALL INFORMATION CONTAINED HEREIN IS THE SOLE PROPERTY OF OLIVER ARCHITECTS. ALL RIGHTS RESERVED.

GARLAND PATTERSON, P.E.
FL Lic. No.: 14175
JUNE 7, 2023

MDCI FLORIDA, INC.
4500 South US Highway 1
Safety Harbor, Florida 34686
An Engineering Business No. 97024
Professional Engineer License No. 21015
© Copyright, 2023 • Project No. 21015


New Free Standing
Cultrios
604 S. Tyndall Parkway
Panama City, Florida 32404
Bay County

Date: 06.30.23
Scale: AS NOTED
Project Mgr: DG
Drawn: BMD
Job: 23-001
Sheet
M3

REVISIONS	BY

OLIVER ARCHITECTS
 A 501(c)(3) Non-Profit
 Member of the American Institute of Architects
 1004 Indiana Avenue • Palm Harbor, FL 34683
 Phone 727.781.7225
 www.oliverarchitects.com

ALL INFORMATION CONTAINED
 HEREIN IS THE PROPERTY OF
 OLIVER ARCHITECTS
 ALL RIGHTS RESERVED

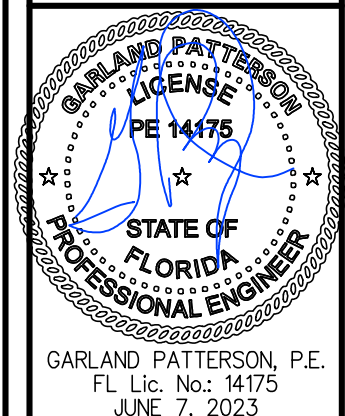




MXDI
 MDCI FLORIDA, INC.
 5000 Bayshore Parkway, Suite 300
 Palm Beach Gardens, FL 33418
 Engineering Business No. 9704
 State License No. 12505
 © Copyright 2023 • Project No. 2105

New Free Standing
Centra
 604 S. Tyndal Parkway
 Panama City, Florida 32404
 Bay County

Date: 06.30.23
 Scale: AS NOTED
 Project Mgr: DG
 Drawn: BMD
 Job: 23-001
 Sheet


M4

NOTE:
 THE DESIGN, INSTALLATION, OPERATION, INSPECTION, AND MAINTENANCE OF ALL PUBLIC AND PRIVATE COMMERCIAL COOKING EQUIPMENT SHALL COMPLY WITH CHAPTER FPFC 15.011 AND NFPA 96, STANDARD FOR VENTILATION CONTROL AND FIRE PROTECTION OF COMMERCIAL COOKING OPERATIONS. KITCHEN HOOD PLANS, COMPLIANT WITH THE ABOVE, SHALL BE PERMITTED SEPARATELY.

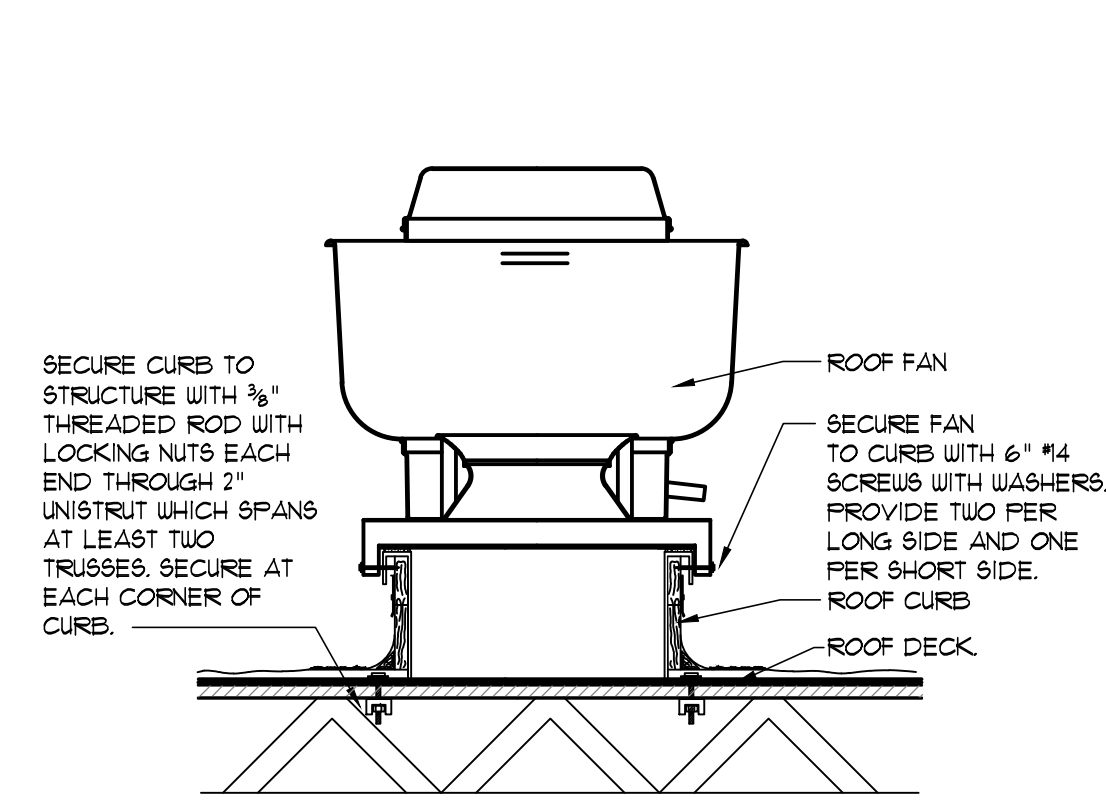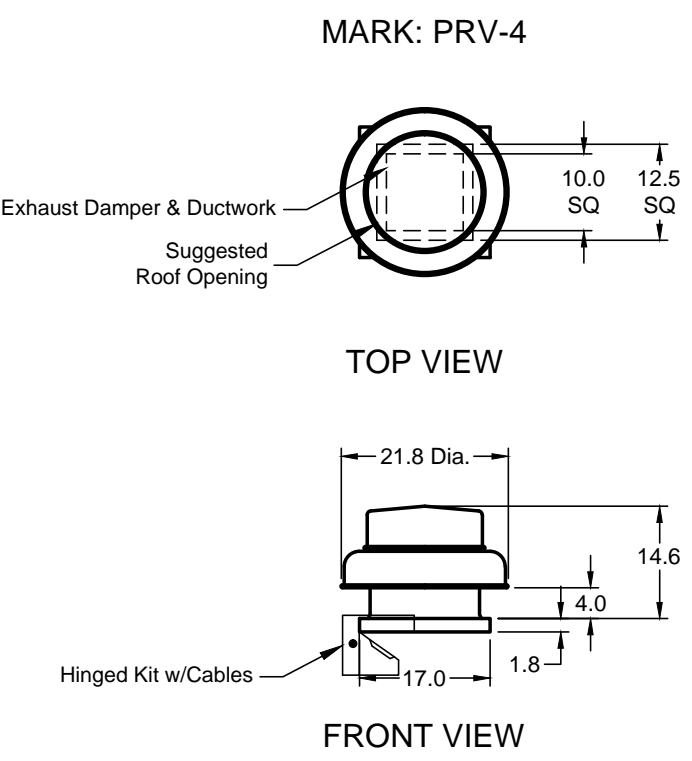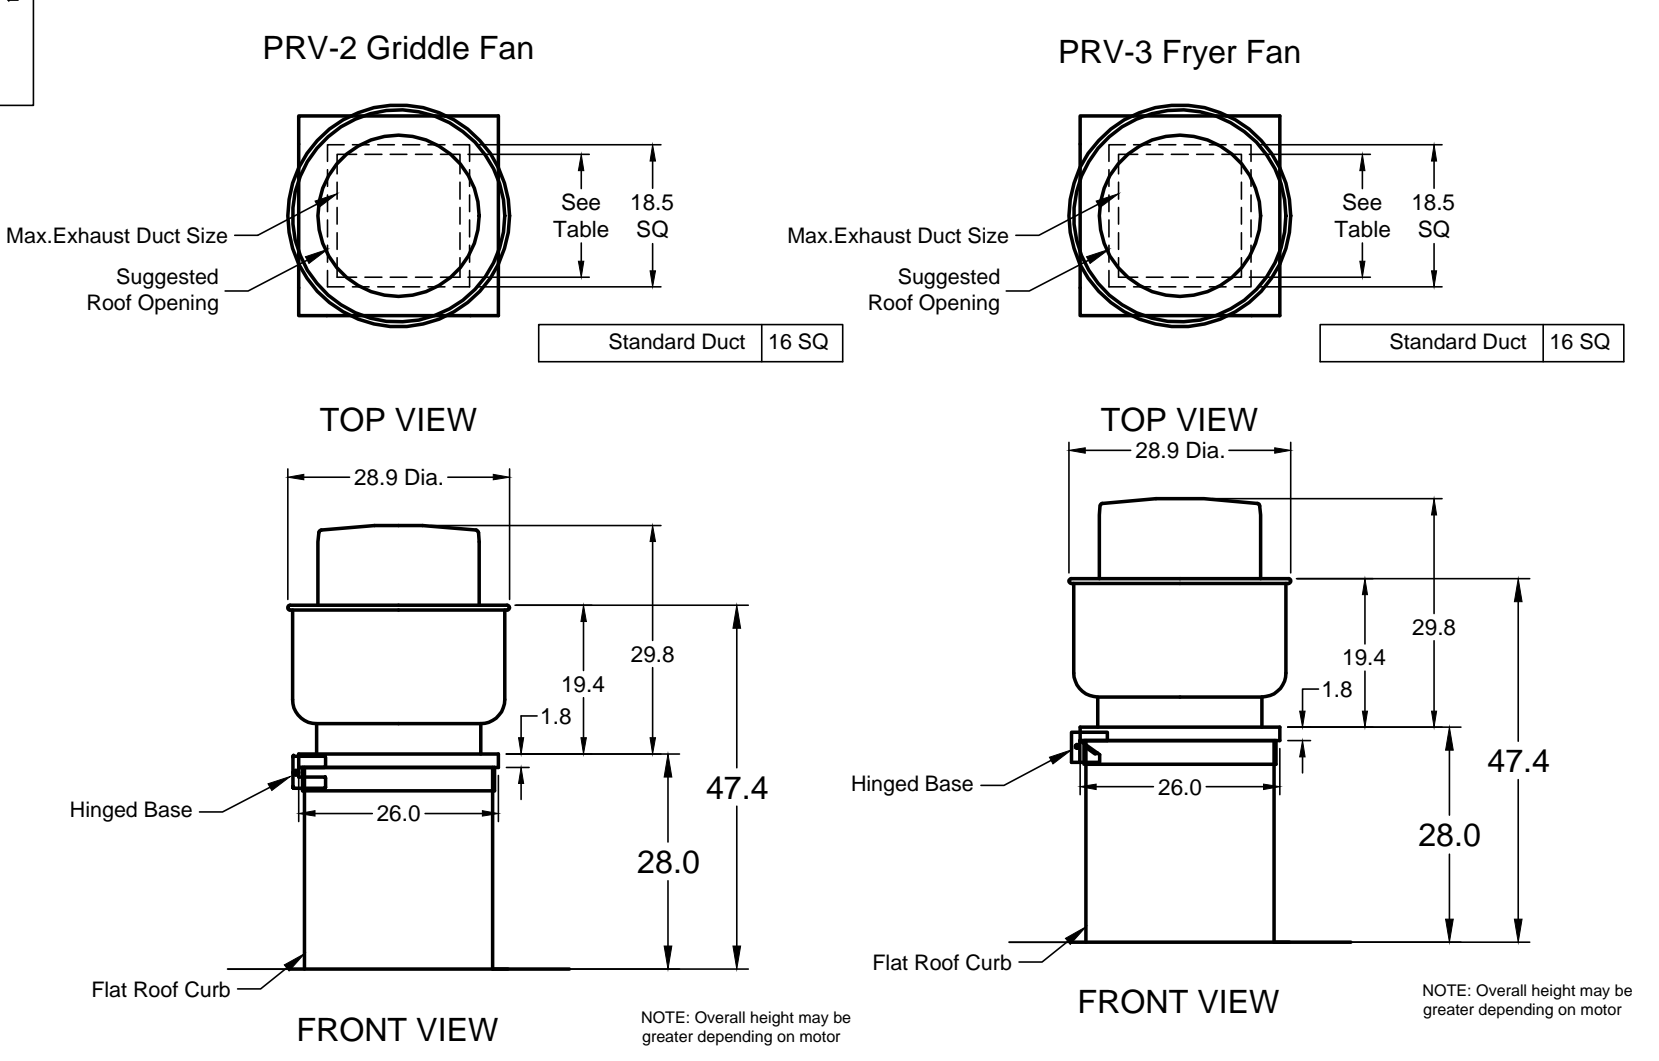


ROOF-TOP FAN TIE-DOWN DETAIL
 NOT TO SCALE


- NOTES:**
- THIS DETAIL IS PROVIDED FOR FLORIDA HURRICANE 146 MPH TIE-DOWN COMPLIANCE.
 - PROVIDE WASHERS BETWEEN SCREWS/BOLTS.

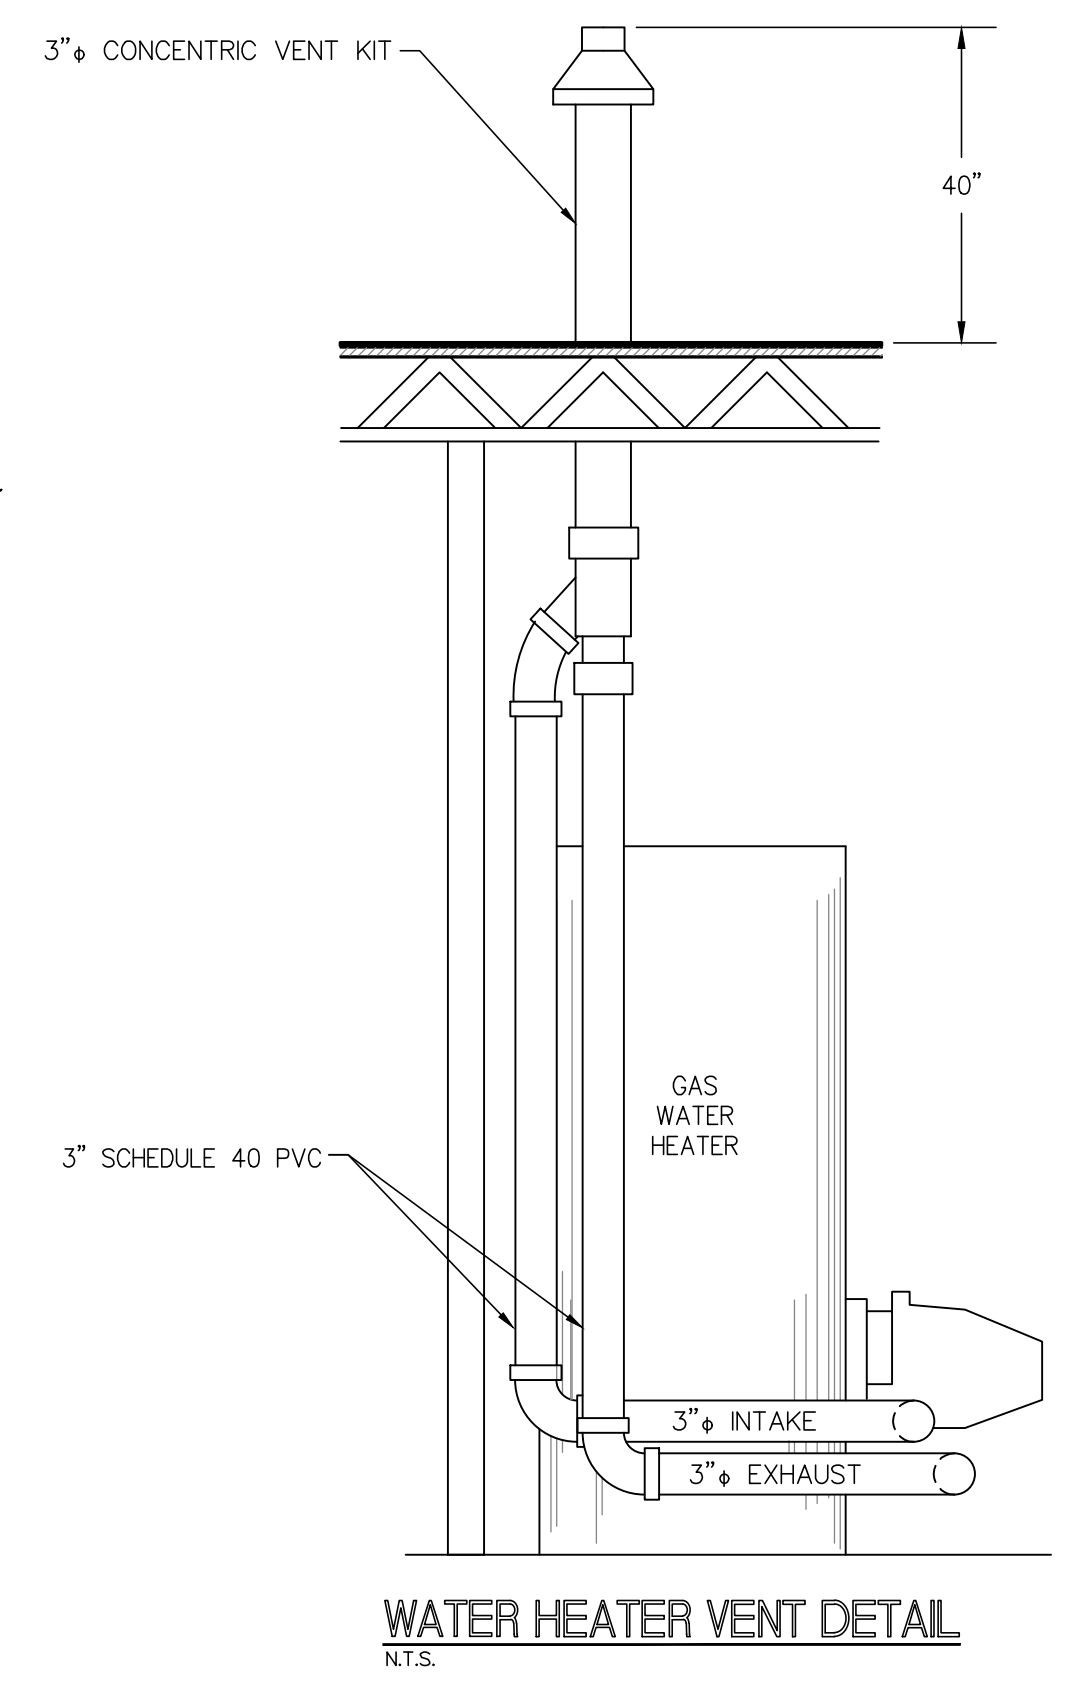

WATER HEATER VENT DETAIL
 N.T.S.

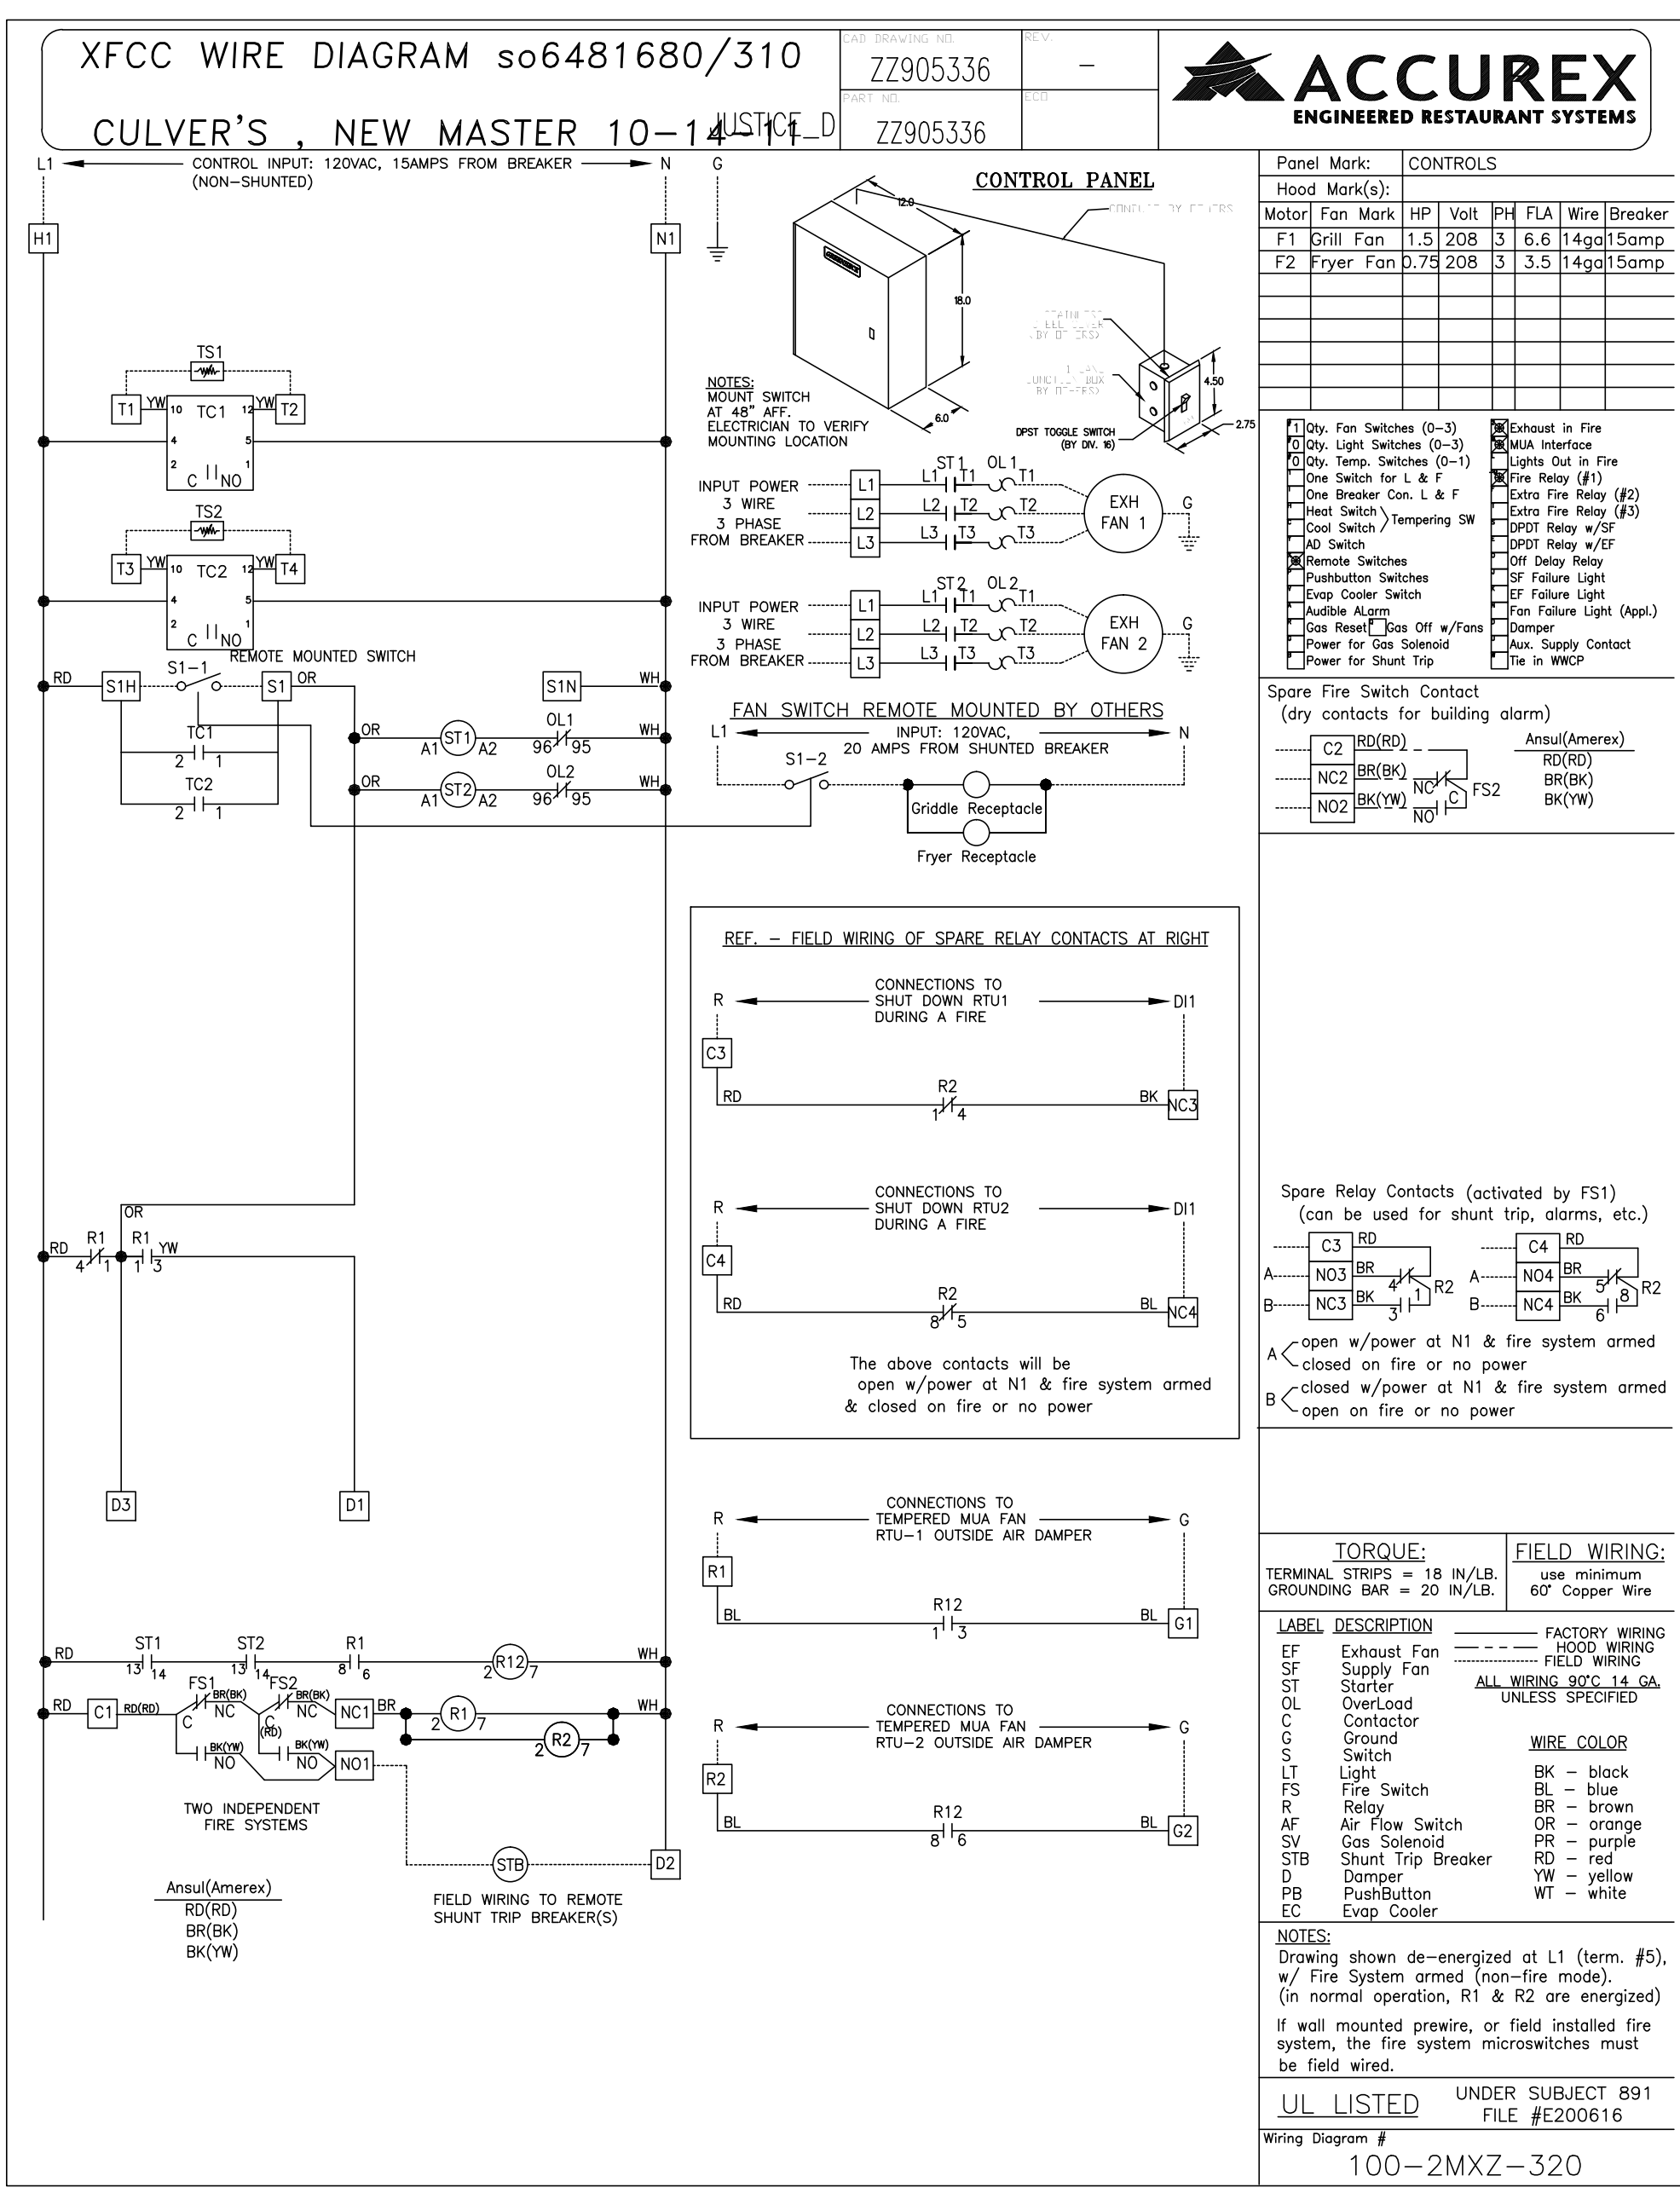

CULVER'S ELECTRICAL FIELD CONNECTION INSTALLATION INSTRUCTIONS

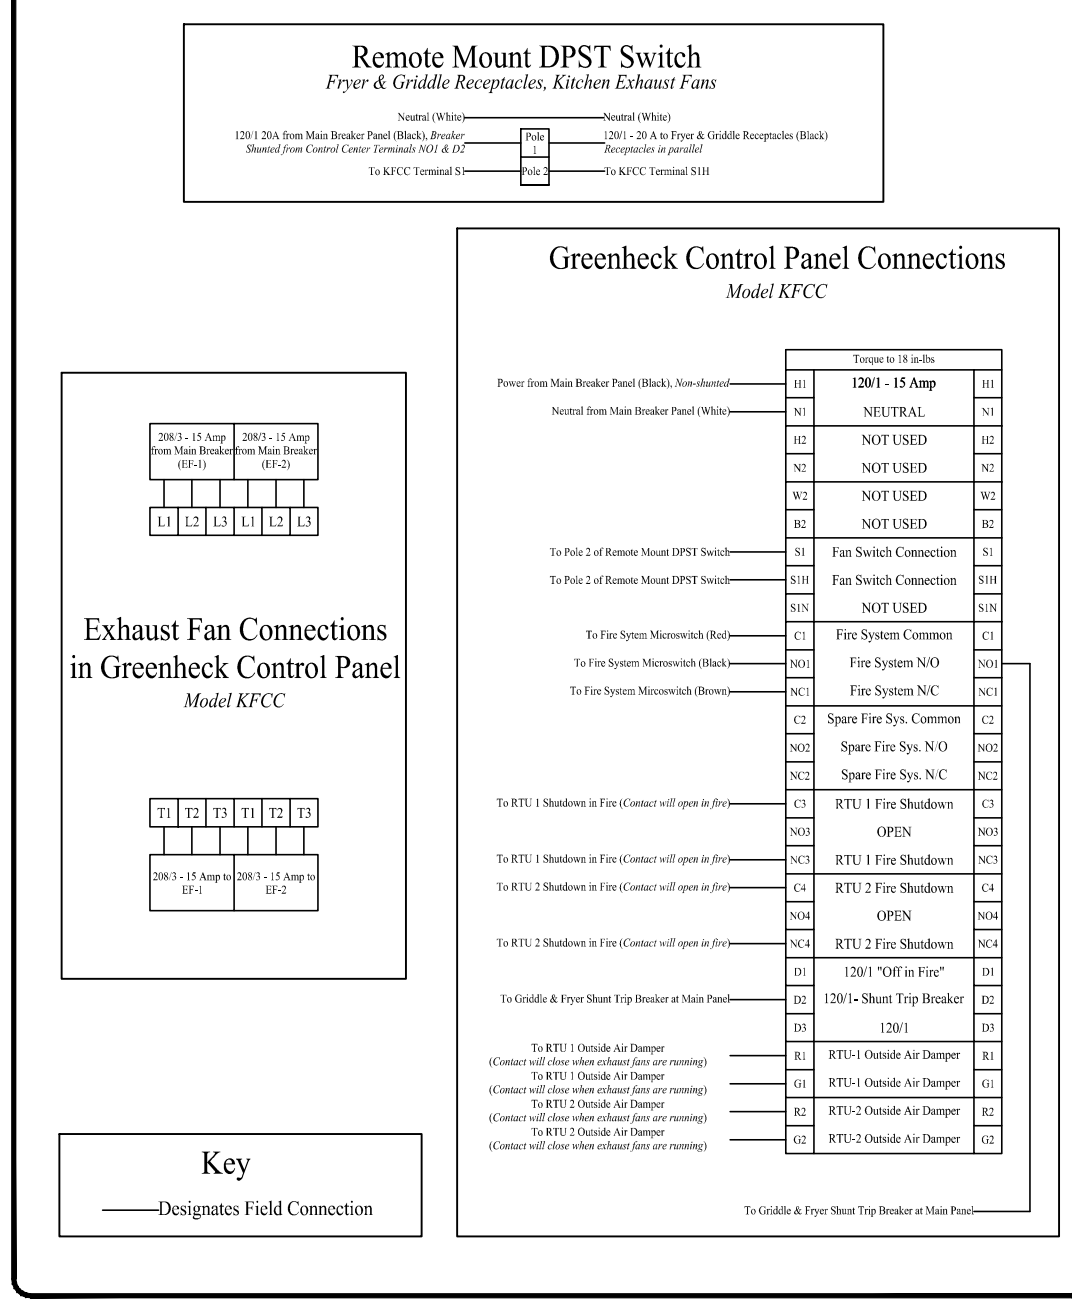

Culver's Installation and Operation Guide
 Greenheck Control Panel and Exhaust Fan & Receptacle Switch

- Mechanical Scope of work**
- Mechanical contractor to mount Greenheck Control Panel (Model KFCC, 12"W x 18"H x 6"W) in specified location above drop ceiling. PROVIDE DIFFERENT PANEL MODEL IF MODEL #FCC CANNOT ACCOMMODATE RTU-0A. Mechanical Contractor to start up fans and electrical outlet by turning fan switch to the "ON" position. Verify power to fryer & griddle receptacles and exhaust fans.
 - Mechanical Contractor to start up fans and electrical outlet by turning fan switch to the "ON" position. Verify power to fryer & griddle receptacles and exhaust fans.
- Electrical Scope of Work**
- Electrical Contractor shall provide one 120 Volt - 20 Amp circuit with shunt trip breaker (20V trip) for fryer and griddle receptacles. This circuit will have two receptacles, one for the fryer and one for the griddle. Circuit will be controlled using a DPST (Double Pole Single Throw) switch for exhaust fan and electrical outlet control. Switch to be mounted on wall where specified on drawings.
 - Electrical Contractor to provide and install DPST switch on wall. Wire one pole of switch to the receptacle outlet circuit. Wire other pole of DPST switch to terminals SH and ST in Greenheck Control Panel (Model KFCC) to complete fan control circuit.
 - Electrical Contractor to run a separate 120 Volt - 15A circuit to terminals HI and NI to power the panel controls.
 - Two 200/60/3 - 15A circuits must be run from the main breaker panel to each motor starter in the GREENHECK PANEL (L1, L2, & L3). Run power from terminals T1, T2, & T3 on the bottom of motor starter in the panel to kitchen exhaust fans.
 - Electrical Contractor to make connections from terminals NO1 and D2 (200 Volt normally open contact) to shunt-trip breaker for fryer and griddle receptacles.
 - Electrical Contractor to wire fire system microswitch in fire system cabinet to terminals CI, NC1, and NO1 as indicated on Greenheck drawing.
 - Electrical Contractor to wire RTU 1 & 2 damper control to terminals R1 and G1 and R2 and G2 as indicated on Greenheck drawing. PROVIDE SIMILAR CONTACTS FOR RTU-0A.
 - Electrical Contractor to wire RTU 1 & 2 RTU-0A control (10 amp max) circuits to panel dry contacts C3 and NC3 for RTU 1 and C4 and NC4 for RTU 2 to shutdown units in a fire. PROVIDE CONTACTS FOR RTU-0A.
- Sequence of Operation**
- Turn fan switch on Fans and fryer and griddle receptacles will be energized.
 - Turn on RTU 1 & RTU 2, RTU-0A.
 - Before fire system agent tanks are installed, manually trigger fire system while fan switch is on. This should accomplish the following:
 Shunt trip breaker will trip causing a loss of power to fryer and griddle receptacles.
 Gas valve will close shutting gas off to the fryer and griddle.
 Exhaust fans will remain on.
 RTU-1, RTU-2, & RTU-0A will shut down.
 (In normal operation, RT1 & RT2 are energized)
- Put fire system in the "cooked" position and reset shunt trip breaker. Power will be restored to equipment and RTUs.
 - Turn fan switch to "OFF" position. This will shut down power to receptacles and exhaust fans. RTU-0A will shut down and outside air dampers will close. RTUs 1 & 2 will remain operational providing 100% return air only.

EQUIPMENT SCHEDULE

ELECTRICAL CONTROL BOX		MARK: CONTROLS	
DESCRIPTION / ACCUREX MODEL	EXHAUST FAN QTY	SUPPLY FAN QTY	POWER FREQUENCY
KITCHEN FAN CONTROL CENTER / XFCC SHIP LOOSE / SHIP LOOSE FOR REMOTE MOUNTING	2	0	60 CYCLE

CONTROL PANEL ENCLOSURE - 16 GA 304 STAINLESS STEEL ENCLOSURE (NEMA-1) - DIMENSIONS 12 X 18 X 6
 WIRING DIAGRAM #: T100-2 - 20
 STARTERS PROVIDED IN CONTROL PANEL - QTY 2
 2 POSITION FAN SWITCH - QTY 1
 INTEGRATED EXHAUST TEMPERATURE INTERLOCK SYSTEM
 *FACTORY MOUNTED EXHAUST TEMPERATURE SENSORS - QTY 2
 *COMPLIES WITH FLORIDA BUILDING CODE - MECHANICAL 2010 SECTION 507.2.1.1
 TURN ON EXHAUST IN FIRE
 THERMAL OVERLOADS IN CABINET
 1 SPEED FAN(S)

SPECIAL DESIGN REQUESTS

ZZ905336
 SDR #K0800240 - USE KIT # 852883, WIRING DIAG. # Z2133721A

Direct Drive Centrifugal Roof Exhaust Fan										MARK: PRV-4
Qty	Accurex Model	Volume (CFM)	SP (in wg)	FRPM	Operating Power (hp)	Weight (Lb.)	Size (hp)	V/C/P	Motor Information	FLA
1	XRED-090-D	350	0.6	1532	0.072	27	0.0667	115/60/1	OP 1550	1 NA

OPTIONS AND ACCESSORIES

UL/cUL 705 Listed - "Power Ventilators"
 Switch, NEMA-1, Toggle, Junction Box Mounted & Wired
 Hinged Curb Cap Kit w/Cables (PN 851018) (Shipped Loose)
 Curb Seal (Attached)
 Damper, WD-100-PB-10X10, Gravity Operated (Loose)
 Solid State Speed Control, Shipped Loose (PN 5WSSC)
 CURB GPI-17-G12

EQUIPMENT SCHEDULE

Belt Drive Upblast Centrifugal Roof Exhaust Fan										MARK: PRV-2
Qty	Accurex Model	Volume (CFM)	SP (in wg)	FRPM	Operating Power (hp)	Weight (Lb.)	Size (hp)	V/C/P	Motor Information	FLA
1	XRUB-161XP-15	1500	2.337	2,411	1.29	171	1.5	208/60/3	OP 1725	1 6.6

OPTIONS AND ACCESSORIES

UL/cUL 762 Listed - "Power Ventilators for Rest. Exh. Appliances"
 Switch, NEMA-1, Toggle, Shipped with unit
 Larger curb cap size - 26" Square
 Roof curb-Galv., GPF-26-G28, Under sized 1.5" Total
 Hinged Base (Attached)
 High Temp Curb Seal Rated for Continuous duty at 2000F (Attached)
 Clean-out Port
 Grease Trap with Drain Connection (PN 475538)
 Heat Baffle (Attached)
 Bearings with Grease Fittings, L10 life of 100,000 hrs (L50 avg. life 500,000 hrs)

EQUIPMENT SCHEDULE

Belt Drive Upblast Centrifugal Roof Exhaust Fan										MARK: PRV-3
Qty	Accurex Model	Volume (CFM)	SP (in wg)	FRPM	Operating Power (hp)	Weight (Lb.)	Size (hp)	V/C/P	Motor Information	FLA
1	XRUB-141-7	1500	1	1377	0.5	160	0.75	208/60/3	OP 1725	1 3.5

OPTIONS AND ACCESSORIES


UL/cUL 762 Listed - "Power Ventilators for Rest. Exh. Appliances"
 Switch, NEMA-1, Toggle, Shipped with unit
 Larger curb cap size - 26" square
 Roof curb-Galv., GPF-26-G28, Under sized 1.5" total
 Hinged Base (Attached)
 Curb Seal (Attached)
 Clean-out Port
 Grease Trap with Drain Connection (PN 475538)
 Heat Baffle (Attached)

EQUIPMENT SCHEDULE

XCR		MARK: EF-1, EF-2		QTY: 1 EA	
MODEL	VOLUME (CFM)	SP (IN WC)	FAN RPM	WEIGHT (LB)	MOTOR SPECS
NO.	(IN WC)	AMPS	V/C/P	RPM	
SPA-110	100	0.10	700	9	.31 115/60/1

UL/cUL-507 - "ELECTRIC FANS"
 MOTOR W/ THERMAL OVERLOADS
 INTERLOCK WITH RESTROOM LIGHTS.

HOOD FAN SCHEDULES AND DETAILS
 SCALE: NONE

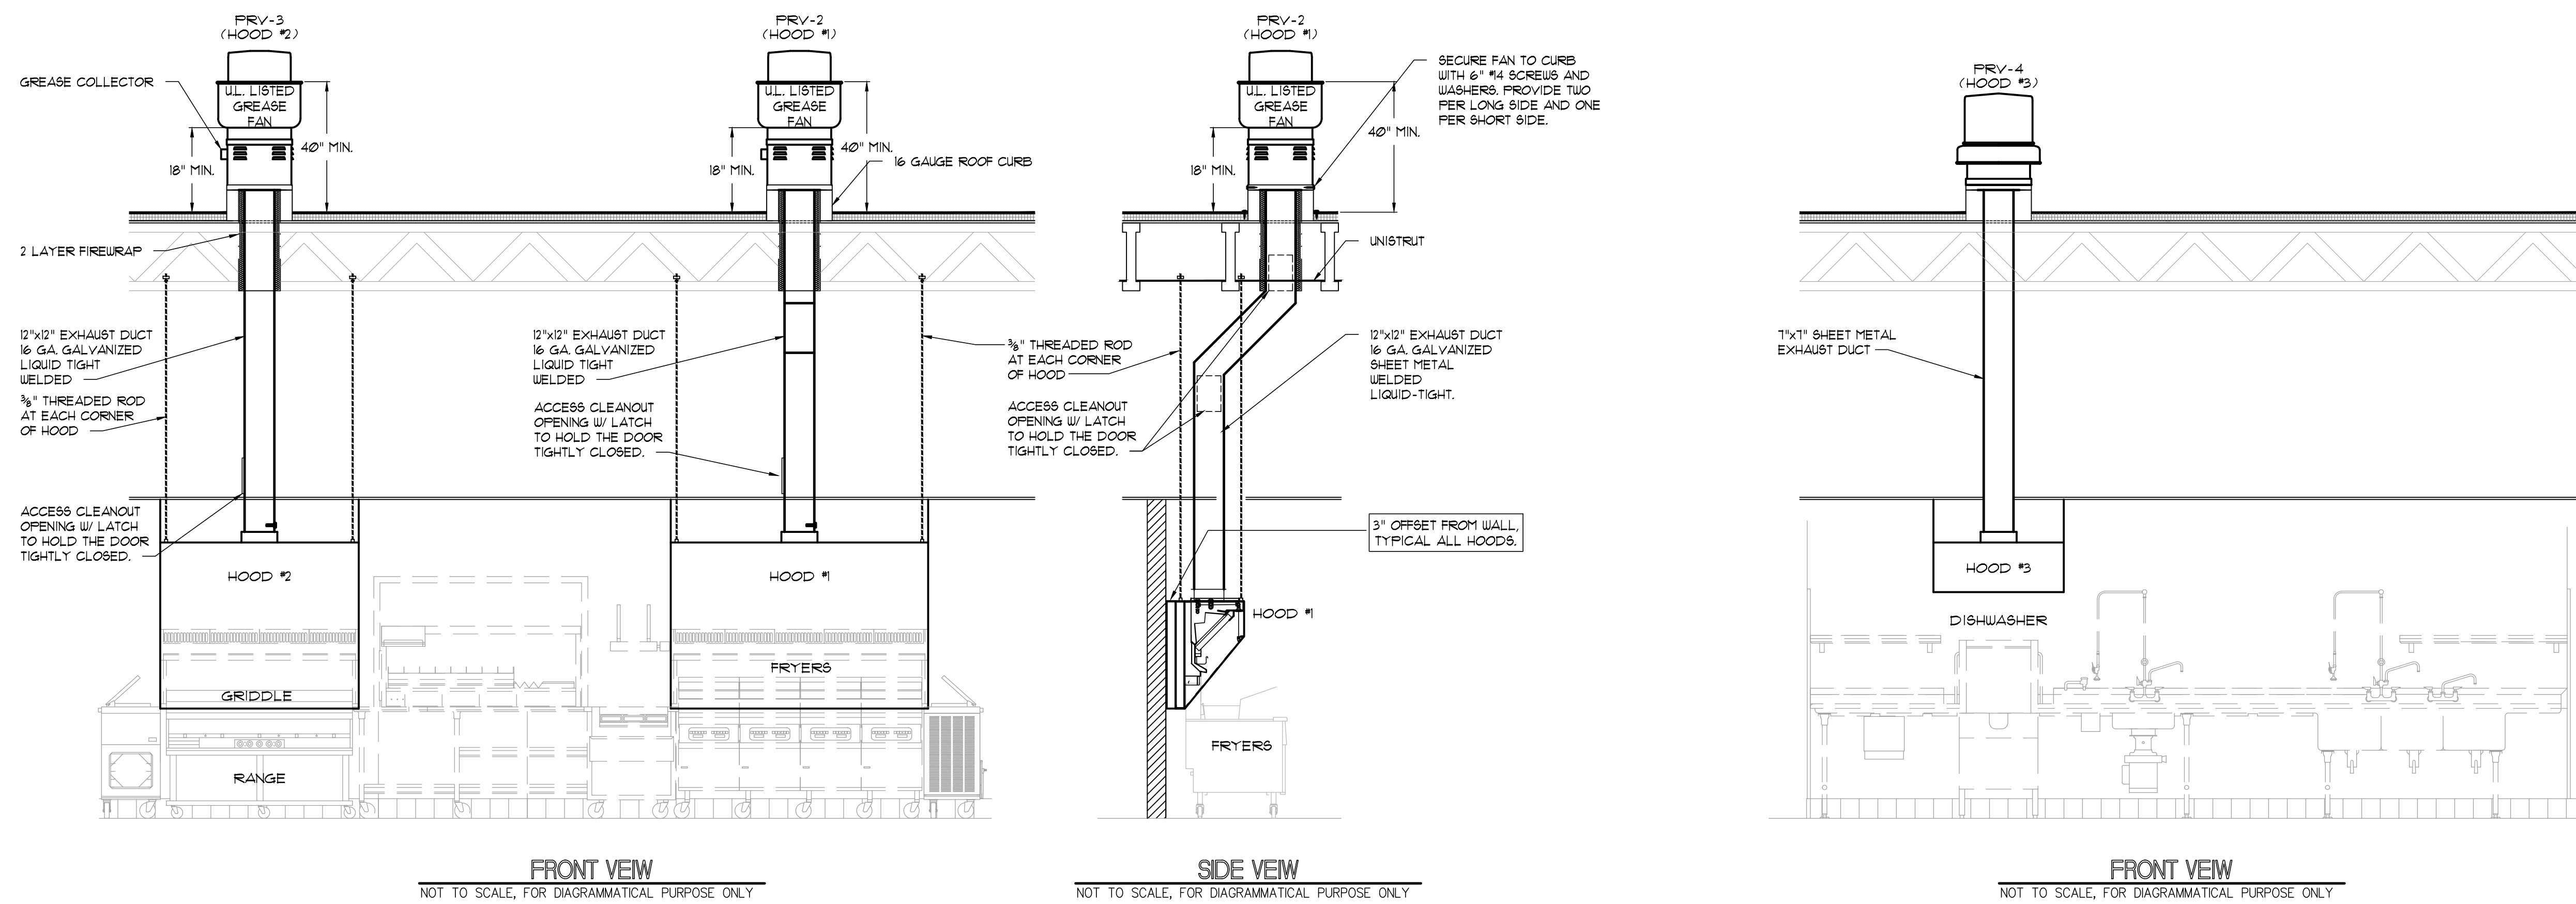


NOTE:
 THE DESIGN, INSTALLATION, OPERATION, INSPECTION, AND MAINTENANCE OF ALL PUBLIC AND PRIVATE COMMERCIAL COOKING EQUIPMENT SHALL COMPLY WITH CHAPTER FPPC 15011 AND NFPA 96, STANDARD FOR VENTILATION CONTROL AND FIRE PROTECTION OF COMMERCIAL COOKING OPERATIONS. KITCHEN HOOD PLANS, COMPLIANT WITH THE ABOVE, SHALL BE PERMITTED SEPARATELY.

REVISIONS	BY

OLIVERI ARCHITECTS
 A 501(c)(3)
 Member of the American Institute of Architects
 1004 Indiana Avenue • Palm Harbor, FL 34683
 Phone 727.781.7225
 www.oliveriarchitects.com

ALL INFORMATION CONTAINED
 IN THIS DRAWING IS THE
 SOLE PROPERTY OF
 OLIVERI ARCHITECTS
 ALL RIGHTS RESERVED.

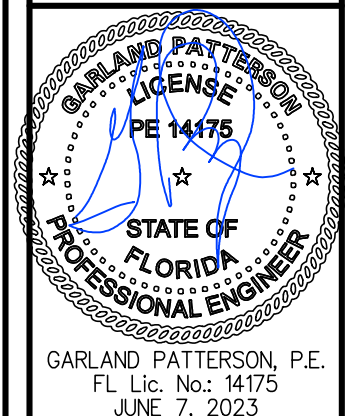

GARLAND PATTERSON, P.E.
 FL Lic. No. 14175
 JUNE 7, 2023

MDCI
 MDCI FLORIDA, INC.
 4200 S. Pine Street, Suite 200
 Safety Harbor, Florida 34686
 P: 727.962.2005
 © Copyright 2023 • Project No. 23105

New Free Standing
Carlino's
 604 S. Tyndall Parkway
 Panama City, Florida 32404
 Bay County

Date: 06.30.23
 Scale: AS NOTED
 Project Mgr: DG
 Drawn: BMD
 Job: 23-001
 Sheet

M5

FOR QUESTIONS, CALL THE
Florida National Accounts
REGION 60
PHONE: (407) 682-3100
EMAIL: reg60@captiveaire.com

DOAS/RTU FAN SCHEDULE - JOB#5522771

FAN UNIT NO	TAG	QTY	DOAS/RTU MODEL #	MANUFACTURER	FAN INFORMATION										ELECTRICAL INFORMATION										COOLING INFORMATION										REHEAT INFORMATION										ELECTRIC HEAT INFORMATION										NOTES
					BLOWER	RETURN AIR CFM	MAX OUTSIDE AIR CFM	TOTAL CFM	WEIGHT (LBS)	ESP	HP	VOLT	MCA	MOCP	DB	WB	DB	WB	DB	WB	DP	TOTAL	SENS.	IEER	ISMRE	DB	WB	DESIRED	MAX	MOISTURE REMOVAL RATE	DSCN KW'S	MAX KW'S	VOLTS	AMPS	TEMP RISE																				
					24MF-3-RTU	3200	2000	5200	2593	0.500	5.00	3	208	87.9A	100A	84.8 F	80.0 F	78.7 F	69.7 F	53.3 F	53.2 F	53.2 F	264.0 MBH	142.7 MBH	18.2	6.0	70.0 F	59.8 F	97.7 MBH	129.6 MBH	110.2 LBS/HR	35	45	208	108.3	21 F																			
1	RTU-1	1	CASRTU3-E.452-24-20T-DOAS	CAPTIVEAIRE	24MF-3-RTU	3200	2000	5200	2593	0.500	5.00	3	208	87.9A	100A	84.8 F	80.0 F	78.7 F	69.7 F	53.3 F	53.2 F	53.2 F	264.0 MBH	142.7 MBH	18.2	6.0	70.0 F	59.8 F	97.7 MBH	129.6 MBH	110.2 LBS/HR	35	45	208	108.3	21 F	12,3,4,5,6,7,8,9,10,11,12,13,14,15,16,17,18																		
2	RTU-2	1	CASRTU3-E.452-24-20T-DOAS	CAPTIVEAIRE	24MF-3-RTU	3000	2000	5000	2593	0.500	5.00	3	208	87.9A	100A	84.8 F	80.0 F	78.9 F	70.1 F	53.1 F	53.0 F	53.0 F	264.0 MBH	139.3 MBH	18.2	6.0	70.0 F	59.8 F	95.1 MBH	129.6 MBH	113.4 LBS/HR	34	45	208	108.3	21 F	12,3,4,5,6,7,8,9,10,11,12,13,14,15,16,17,18																		

NOTES:

- INVERTER SCROLL COMPRESSOR WITH INTEGRATED OIL SENSOR. DIGITAL OR STAGED SCROLL NOT AN APPROVED EQUAL
- DIRECT DRIVE PLENUM BLOWER. BELT DRIVEN BLOWERS ARE NOT ACCEPTABLE
- INTEGRATED MONITORING VIA CELLULAR CONNECTION BY MANUFACTURER
- REFRIGERATION PRESSURE MONITORING ON HIGH AND LOW PRESSURE SIDE OF SYSTEM INCLUDED THROUGH DIGITAL INTERFACE
- EC MOTOR CONDENSING FANS
- ELECTRONIC EXPANSION VALVE. TXV NOT ACCEPTABLE
- SUCTION LINE ACCUMULATOR
- FACTORY COMMISSIONING WITH 5 YEAR PARTS WARRANTY
- AVERAGING INTAKE, EVAP AND DISCHARGE TEMPERATURE SENSORS (DISCHARGE SENSOR TO BE FACTORY MOUNTED WITHIN UNIT)
- 2" EXTERIOR DUAL-WALL CONSTRUCTION W/ R-13 INSULATION-MINIMUM 20GA EXTERIOR W/ 14GA BASE
- SUPPLY CFM MONITORING INTEGRAL TO UNIT WITH CFM MEASUREMENT INCLUDED THROUGH DIGITAL INTERFACE
- FULLY MODULATING HOT GAS REHEAT
- 15 DEGREE LOW AMBIENT OPERATION
- MIAMI DADE RATED
- HAIL GUARD FOR CONDENSING COIL
- RTU ECONOMIZER WITH FIXED ENTHALPY CONTROL
- BAROMETRIC RELIEF DAMPER

18. DOWN DISCHARGE/DOWN RETURN

FAN OPTIONS


FAN UNIT NO	TAG	QTY	DESCRIPTION
1	RTU-1	1	RTU TOTAL CFM MONITORING
		1	SEPARATE ELECTRIC HEAT CONNECTION - RTU. 750VA TRANSFORMER USED FOR CONTROLS. TWO PRIMARY CONNECTIONS REQUIRED FOR RTU WITH ELECTRIC HEAT. IF A NON-DCV PREWIRE CONTROLS THIS UNIT, THE #28, #47, "MA", OR "E2" PREWIRE OPTION MUST BE SELECTED. DO NOT PROVIDE SUPPLY STARTER IN PREWIRE
		1	CASLINK BUILDING MONITORING SYSTEM - INTERNET OR CELLULAR CONNECTION REQUIRED
		1	LOW AMBIENT COOLING OPERATION - DOWN TO 15F AMBIENT
		1	2" MERV 13 FILTERS FOR RTU3 (QTY. 4)
		1	2" MERV 8 FILTERS FOR RTU3 (QTY. 4)
		1	OVERHEAT STAT
		1	VFD FACTORY MOUNTED AND WIRED IN RTU COMMERCIAL CONTROL VESTIBULE
		1	RTU3 DOWN DISCHARGE ELECTRIC HEAT, 15-60KW
		1	20 TON MODULATING COOLING OPTION, 208/230V. R410A REFRIGERANT, VARIABLE SPEED COMPRESSOR, ECM CONDENSING FANS
		1	20 TON MODULATING REHEAT OPTION - SPACE DEWPOINT CONTROL
		1	REMOTE TEMPERATURE AND HUMIDITY SPACE SENSOR
		1	RTU3 CURB DUCT HANGER
		1	RTU RETURN MOUNTED SMOKE DETECTOR AND SAMPLING TUBE - FACTORY INSTALLED
		1	RTU3 MIAMI DADE CERTIFICATION
		1	OCCUPIED SCHEDULING
		1	RTU3 CONVENIENCE OUTLET (GFCI), 15 AMP - REQUIRES SEPARATE 120V CONNECTION. INCLUDES RECEPTACLE, COVER AND J-BOX
		1	RTU3 ECONOMIZER BAROMETRIC RELIEF
		1	RTU3 HAIL GUARD
		2	RTU-2
1	SEPARATE ELECTRIC HEAT CONNECTION - RTU. 750VA TRANSFORMER USED FOR CONTROLS. TWO PRIMARY CONNECTIONS REQUIRED FOR RTU WITH ELECTRIC HEAT. IF A NON-DCV PREWIRE CONTROLS THIS UNIT, THE #28, #47, "MA", OR "E2" PREWIRE OPTION MUST BE SELECTED. DO NOT PROVIDE SUPPLY STARTER IN PREWIRE		
1	CASLINK BUILDING MONITORING SYSTEM - INTERNET OR CELLULAR CONNECTION REQUIRED		
1	LOW AMBIENT COOLING OPERATION - DOWN TO 15F AMBIENT		
1	2" MERV 13 FILTERS FOR RTU3 (QTY. 4)		
1	2" MERV 8 FILTERS FOR RTU3 (QTY. 4)		
1	OVERHEAT STAT		
1	VFD FACTORY MOUNTED AND WIRED IN RTU COMMERCIAL CONTROL VESTIBULE		
1	RTU3 DOWN DISCHARGE ELECTRIC HEAT, 15-60KW		
1	20 TON MODULATING COOLING OPTION, 208/230V. R410A REFRIGERANT, VARIABLE SPEED COMPRESSOR, ECM CONDENSING FANS		
1	20 TON MODULATING REHEAT OPTION - SPACE DEWPOINT CONTROL		
1	REMOTE TEMPERATURE AND HUMIDITY SPACE SENSOR		
1	RTU3 CURB DUCT HANGER		
1	RTU RETURN MOUNTED SMOKE DETECTOR AND SAMPLING TUBE - FACTORY INSTALLED		
1	RTU3 MIAMI DADE CERTIFICATION		
1	OCCUPIED SCHEDULING		
1	RTU3 CONVENIENCE OUTLET (GFCI), 15 AMP - REQUIRES SEPARATE 120V CONNECTION. INCLUDES RECEPTACLE, COVER AND J-BOX		
1	RTU3 ECONOMIZER BAROMETRIC RELIEF		
1	RTU3 HAIL GUARD		
1	RTU ECONOMIZER - FIXED ENTHALPY CONTROL		
1	RTU INTAKE/RETURN DAMPER - MANUAL CONTROL VIA HMI		
1	VAV PACKAGE W/ MANUAL/DDC CONTROL (571 VFD INCLUDED)		
1	RTU3 DOWN RETURN		
1	5 YEAR ENTIRE UNIT PARTS WARRANTY, 10 YEAR ENTIRE UNIT PARTS WARRANTY WITH REMOTE MONITORING AND CAPTIVEAIRE SERVICE CONTRACT		

SYSTEM DESIGN VERIFICATION (SDV)

IF ORDERED, CAS SERVICE WILL PERFORM A SYSTEM DESIGN VERIFICATION (SDV) ONCE ALL EQUIPMENT HAS HAD A COMPLETE START UP PER THE OPERATION AND INSTALLATION MANUAL. TYPICALLY, THE SDV WILL BE PERFORMED AFTER ALL INSPECTIONS ARE COMPLETE.

ANY FIELD RELATED DISCREPANCIES THAT ARE DISCOVERED DURING THE SDV WILL BE BROUGHT TO THE ATTENTION OF THE GENERAL CONTRACTOR AND CORRESPONDING TRADES ON SITE. THESE ISSUES WILL BE DOCUMENTED AND FORWARDED TO THE APPROPRIATE SALES OFFICE. IF CAS SERVICE HAS TO RESOLVE A DISCREPANCY THAT IS A FIELD ISSUE, THE GENERAL CONTRACTOR WILL BE NOTIFIED AND BILLED FOR THE WORK. SHOULD A RETURN TRIP BE REQUIRED DUE TO ANY FIELD RELATED DISCREPANCY THAT CANNOT BE RESOLVED DURING THE SDV, THERE WILL BE ADDITIONAL TRIP CHARGES.

DURING THE SDV, CAS SERVICE WILL ADDRESS ANY DISCREPANCY THAT IS THE FAULT OF THE MANUFACTURER. SHOULD A RETURN TRIP BE REQUIRED, THE GENERAL CONTRACTOR AND APPROPRIATE SALES OFFICE WILL BE NOTIFIED. THERE WILL BE NO ADDITIONAL CHARGES FOR MANUFACTURER DISCREPANCIES.

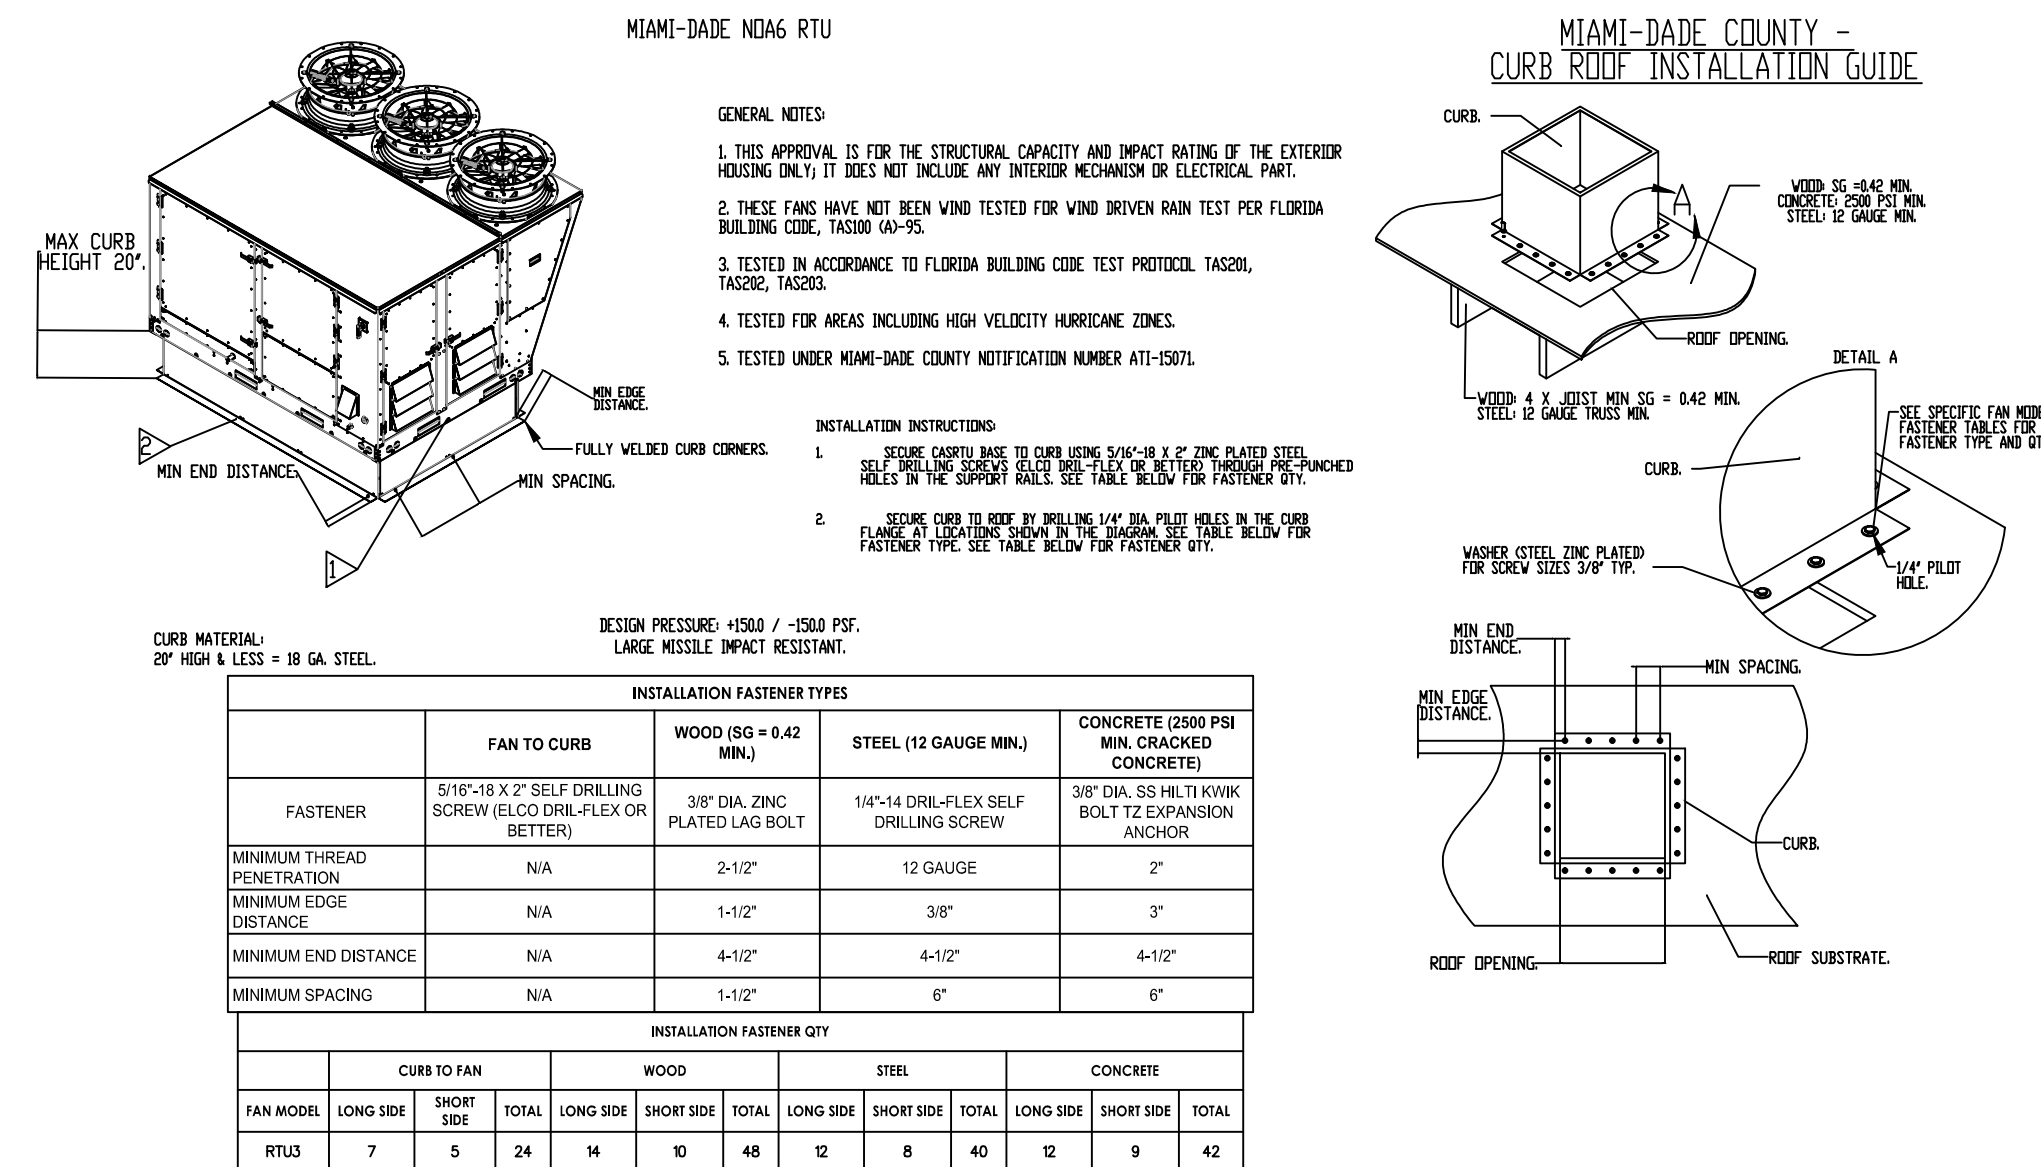

CURB ASSEMBLIES

NO	ON FAN	TAG	WEIGHT	ITEM	SIZE
1	# 1	RTU-1	78 LBS	CURB	59.500"W X 91.000"L X 14.000"H 0.250:12.000 PITCH ALONG WIDTH, RIGHT INSULATED.
2	# 2	RTU-2	78 LBS	CURB	59.500"W X 91.000"L X 14.000"H 0.250:12.000 PITCH ALONG WIDTH, RIGHT INSULATED.

REVISIONS	BY

OLIVERI ARCHITECTS
A 50109291
Member of the American Institute of Architects
1004 Indiana Avenue • Palm Harbor, FL 34683
Phone 727.781.7525
www.oliveriarchitects.com

ALL INFORMATION CONTAINED
HEREIN IS THE SOLE PROPERTY OF
OLIVERI ARCHITECTS. ALL RIGHTS RESERVED.

GARLAND PATTERSON
LICENSED PROFESSIONAL ENGINEER
STATE OF FLORIDA
FL Lic. No.: 14175
JUNE 7, 2023

MDCI FLORIDA, INC.
Safety Address: Panama City, Florida 32404
Engineering Address: Panama City, Florida 32404
© Copyright 2023 • Project No. 2305


Carroll's
New Free Standing
604 S. Tyndall Parkway
Panama City, Florida 32404
Bay County

Date: 06.30.23
Scale: AS NOTED
Project Mgr: DG
Drawn: BMD
Job: 23-001
Sheet

FAN #1 CASRTU3-E.152-24MF-20T-DOAS - HEATER (RTU-1)


FAN #2 CASRTU3-E.152-24MF-20T-DOAS - HEATER (RTU-1)

NOTES:






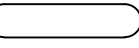
- DO NOT OBSTRUCT OUTSIDE AIR INLET, OUTSIDE AIR COIL OR OUTSIDE AIR FAN.
-  DENOTES CORNER WEIGHT.
- ROOF OPENING MUST BE 2" SMALLER THAN CURB DIMENSIONS IN BOTH DIRECTIONS.

*NOTE: SUPPLY DUCT MUST BE INSTALLED TO MEET SMACNA STANDARDS. A MINIMUM STRAIGHT DUCT LENGTH MUST BE MAINTAINED DOWNSTREAM OF UNIT DISCHARGE AS OUTLINED IN AMCA PUBLICATION 201. WHEN USING RECTANGULAR DUCTWORK, ELBOWS MUST BE RADIUS THROAT, RADIUS BACK WITH TURNING VANES. FLEXIBLE DUCTWORK AND SQUARE THROAT/SQUARE BACK ELBOWS SHOULD NOT BE USED. ANY TRANSITION AND/OR TURNS IN THE DUCTWORK WILL CAUSE SYSTEM EFFECT. SYSTEM EFFECT WILL DRASTICALLY INCREASE STATIC PRESSURE AND REDUCE AIRFLOW. DO NOT RELY ON UNIT TO SUPPORT DUCT IN ANY WAY. FAILURE TO PROPERLY SIZE DUCTWORK MAY CAUSE SYSTEM EFFECTS AND REDUCE PERFORMANCE OF THE EQUIPMENT.
SUGGESTED STRAIGHT DUCT SIZE IS 215" x 39".

NOTES:

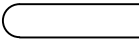- DO NOT OBSTRUCT OUTSIDE AIR INLET, OUTSIDE AIR COIL OR OUTSIDE AIR FAN.
-  DENOTES CORNER WEIGHT.
- ROOF OPENING MUST BE 2" SMALLER THAN CURB DIMENSIONS IN BOTH DIRECTIONS.

*NOTE: SUPPLY DUCT MUST BE INSTALLED TO MEET SMACNA STANDARDS. A MINIMUM STRAIGHT DUCT LENGTH MUST BE MAINTAINED DOWNSTREAM OF UNIT DISCHARGE AS OUTLINED IN AMCA PUBLICATION 201. WHEN USING RECTANGULAR DUCTWORK, ELBOWS MUST BE RADIUS THROAT, RADIUS BACK WITH TURNING VANES. FLEXIBLE DUCTWORK AND SQUARE THROAT/SQUARE BACK ELBOWS SHOULD NOT BE USED. ANY TRANSITION AND/OR TURNS IN THE DUCTWORK WILL CAUSE SYSTEM EFFECT. SYSTEM EFFECT WILL DRASTICALLY INCREASE STATIC PRESSURE AND REDUCE AIRFLOW. DO NOT RELY ON UNIT TO SUPPORT DUCT IN ANY WAY. FAILURE TO PROPERLY SIZE DUCTWORK MAY CAUSE SYSTEM EFFECTS AND REDUCE PERFORMANCE OF THE EQUIPMENT.
SUGGESTED STRAIGHT DUCT SIZE IS 215" x 39".

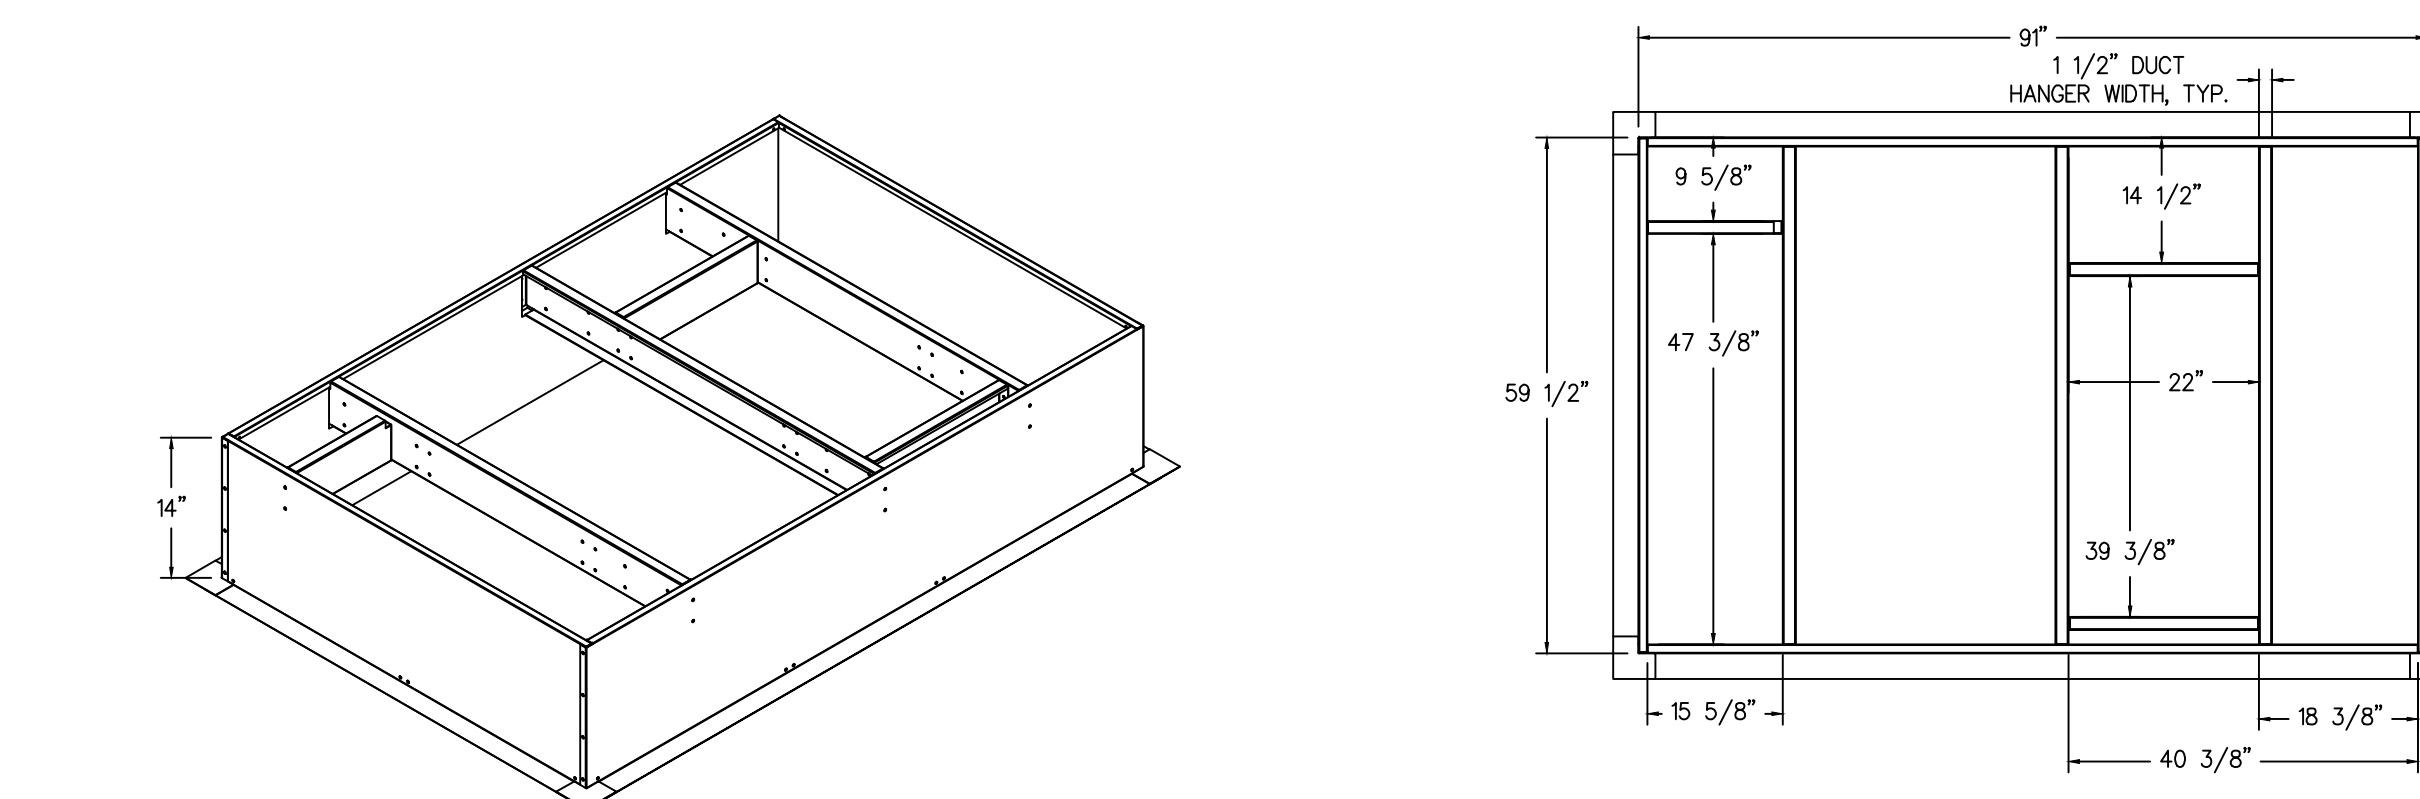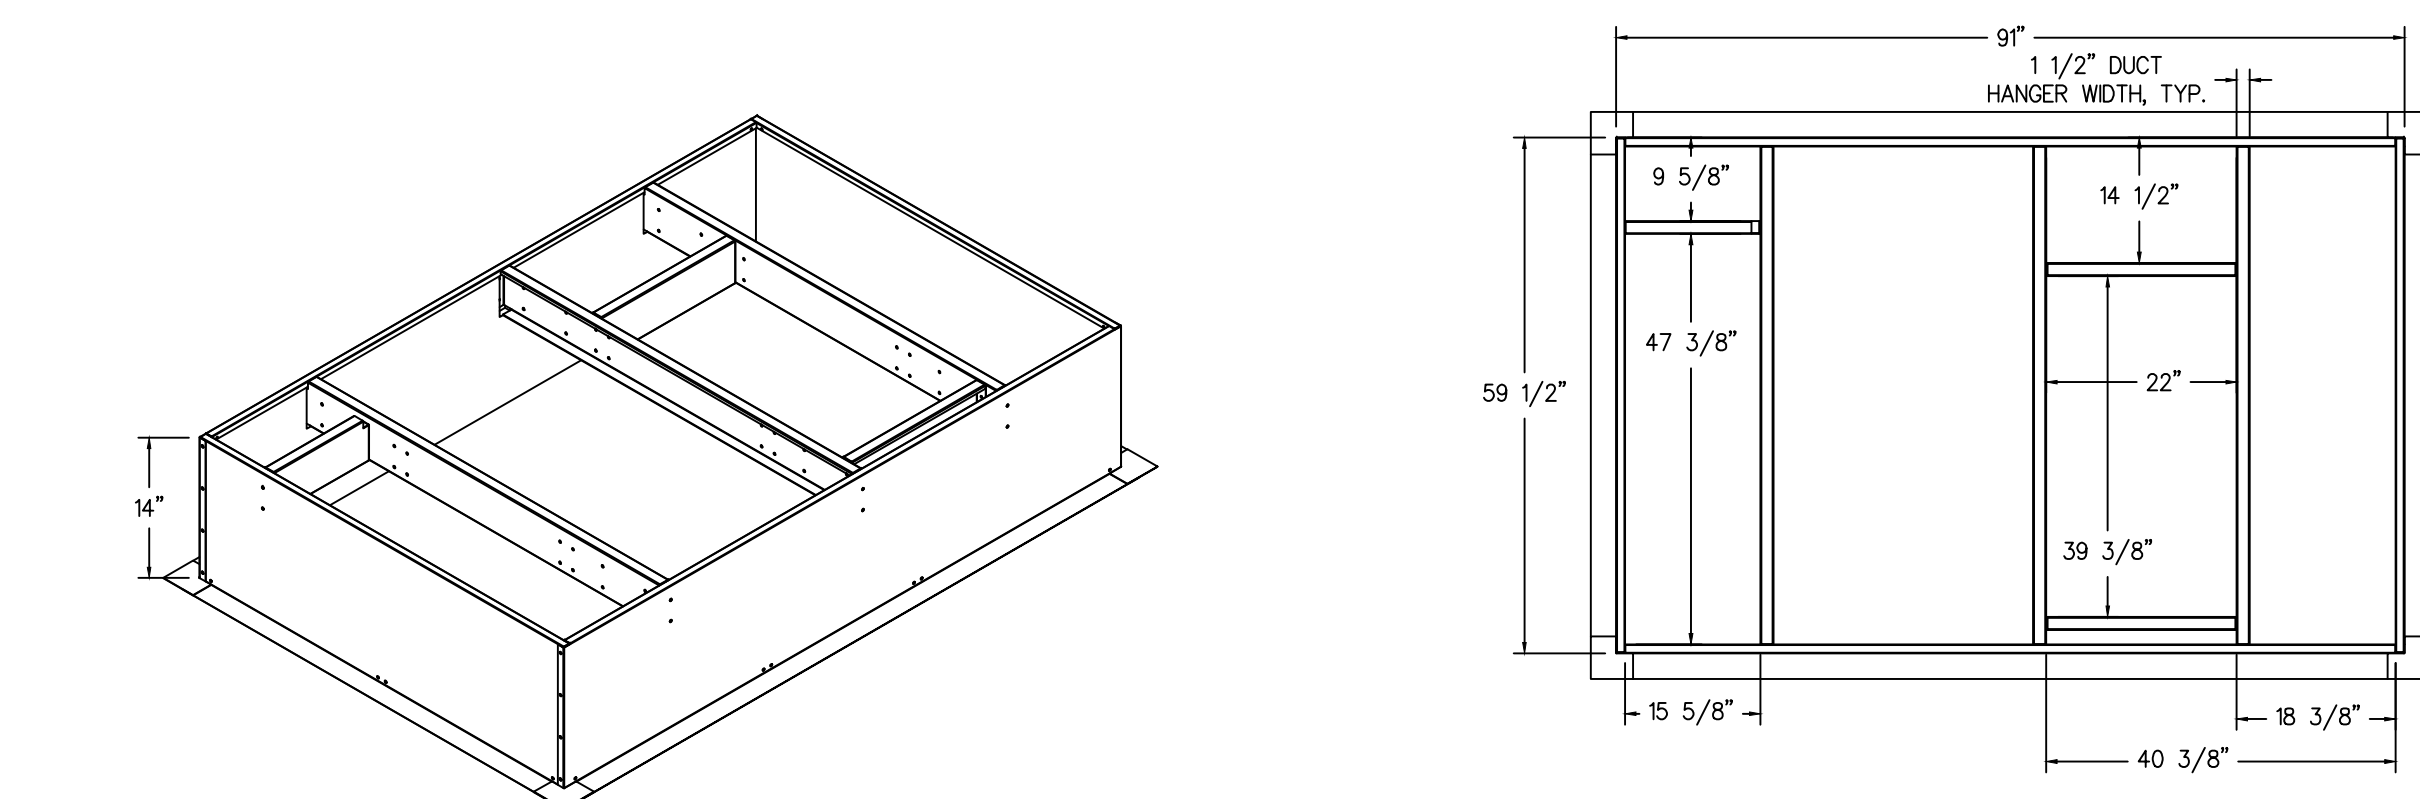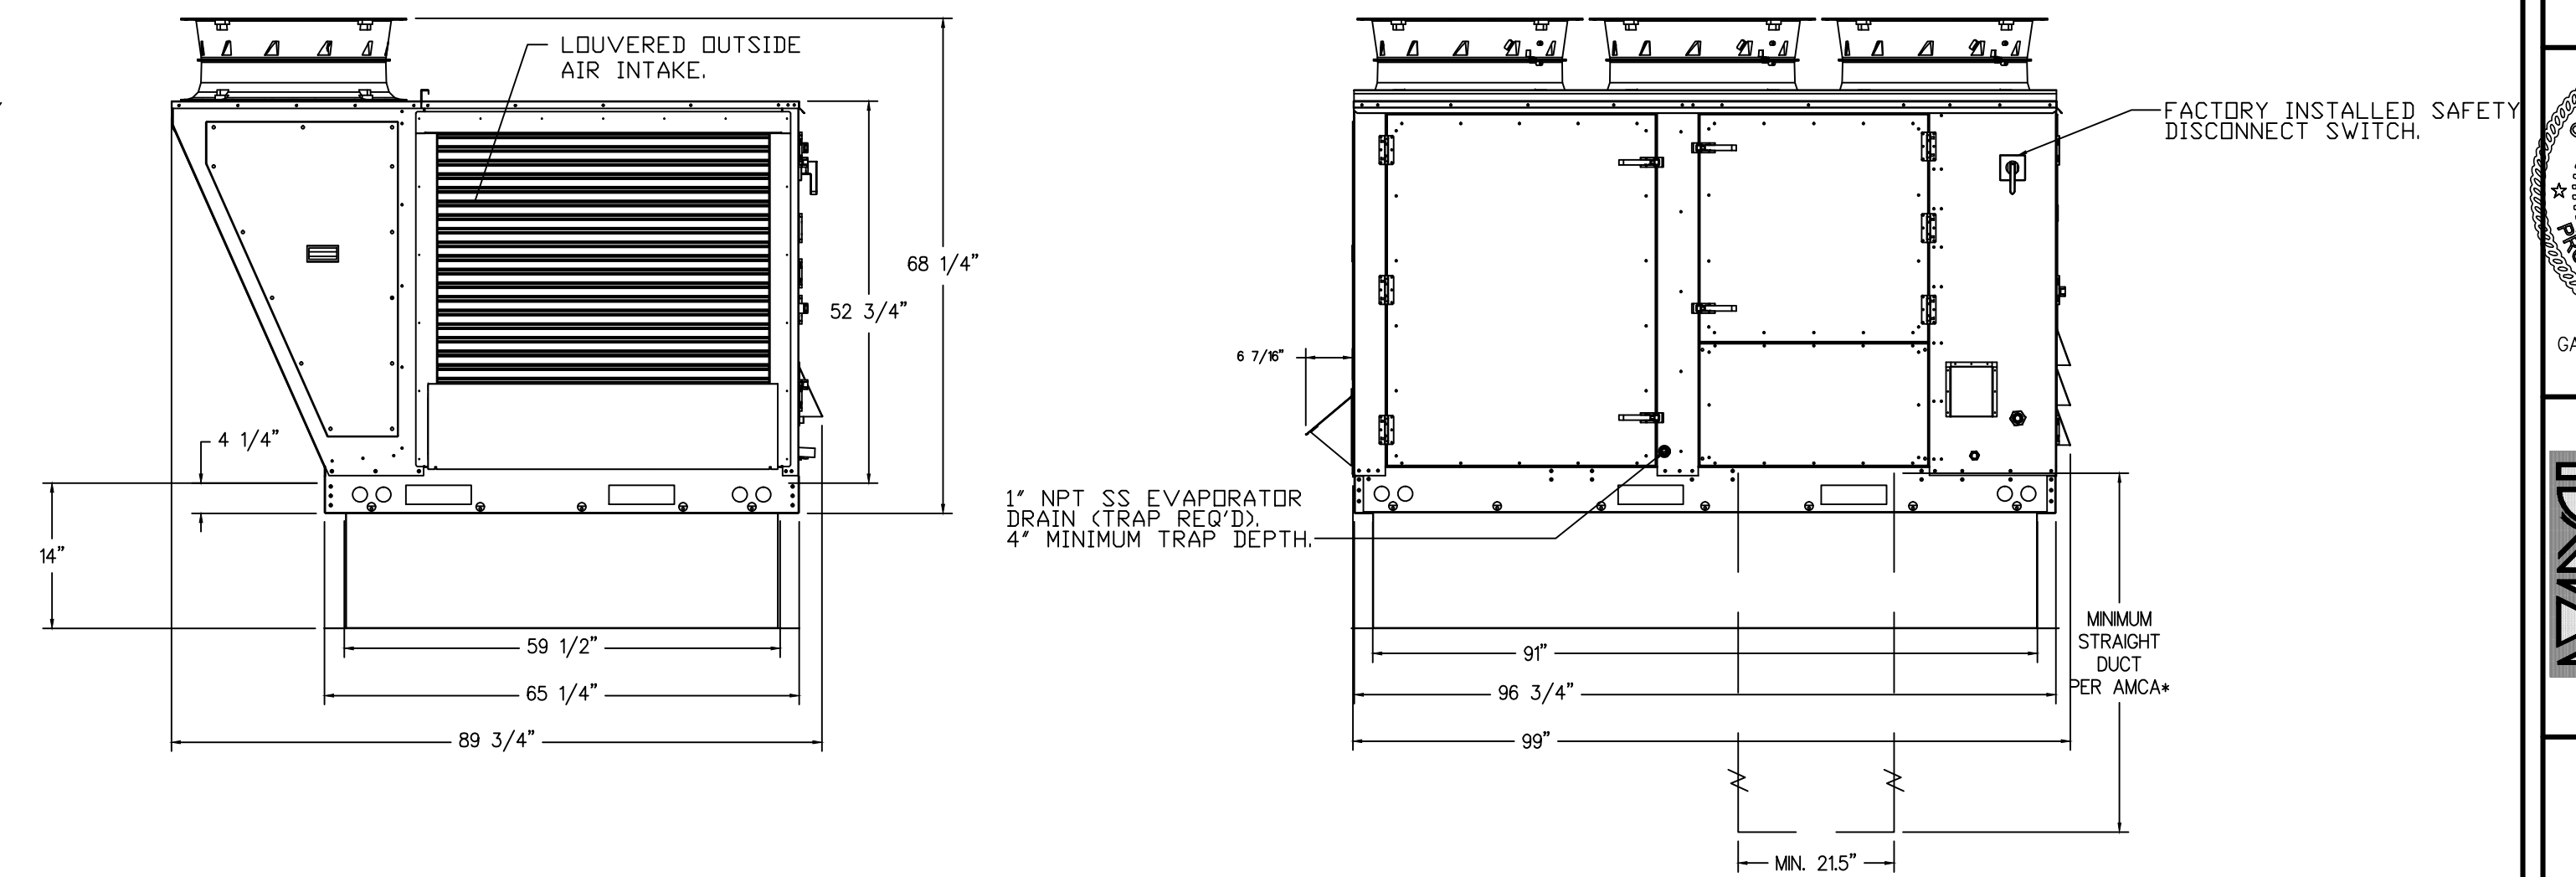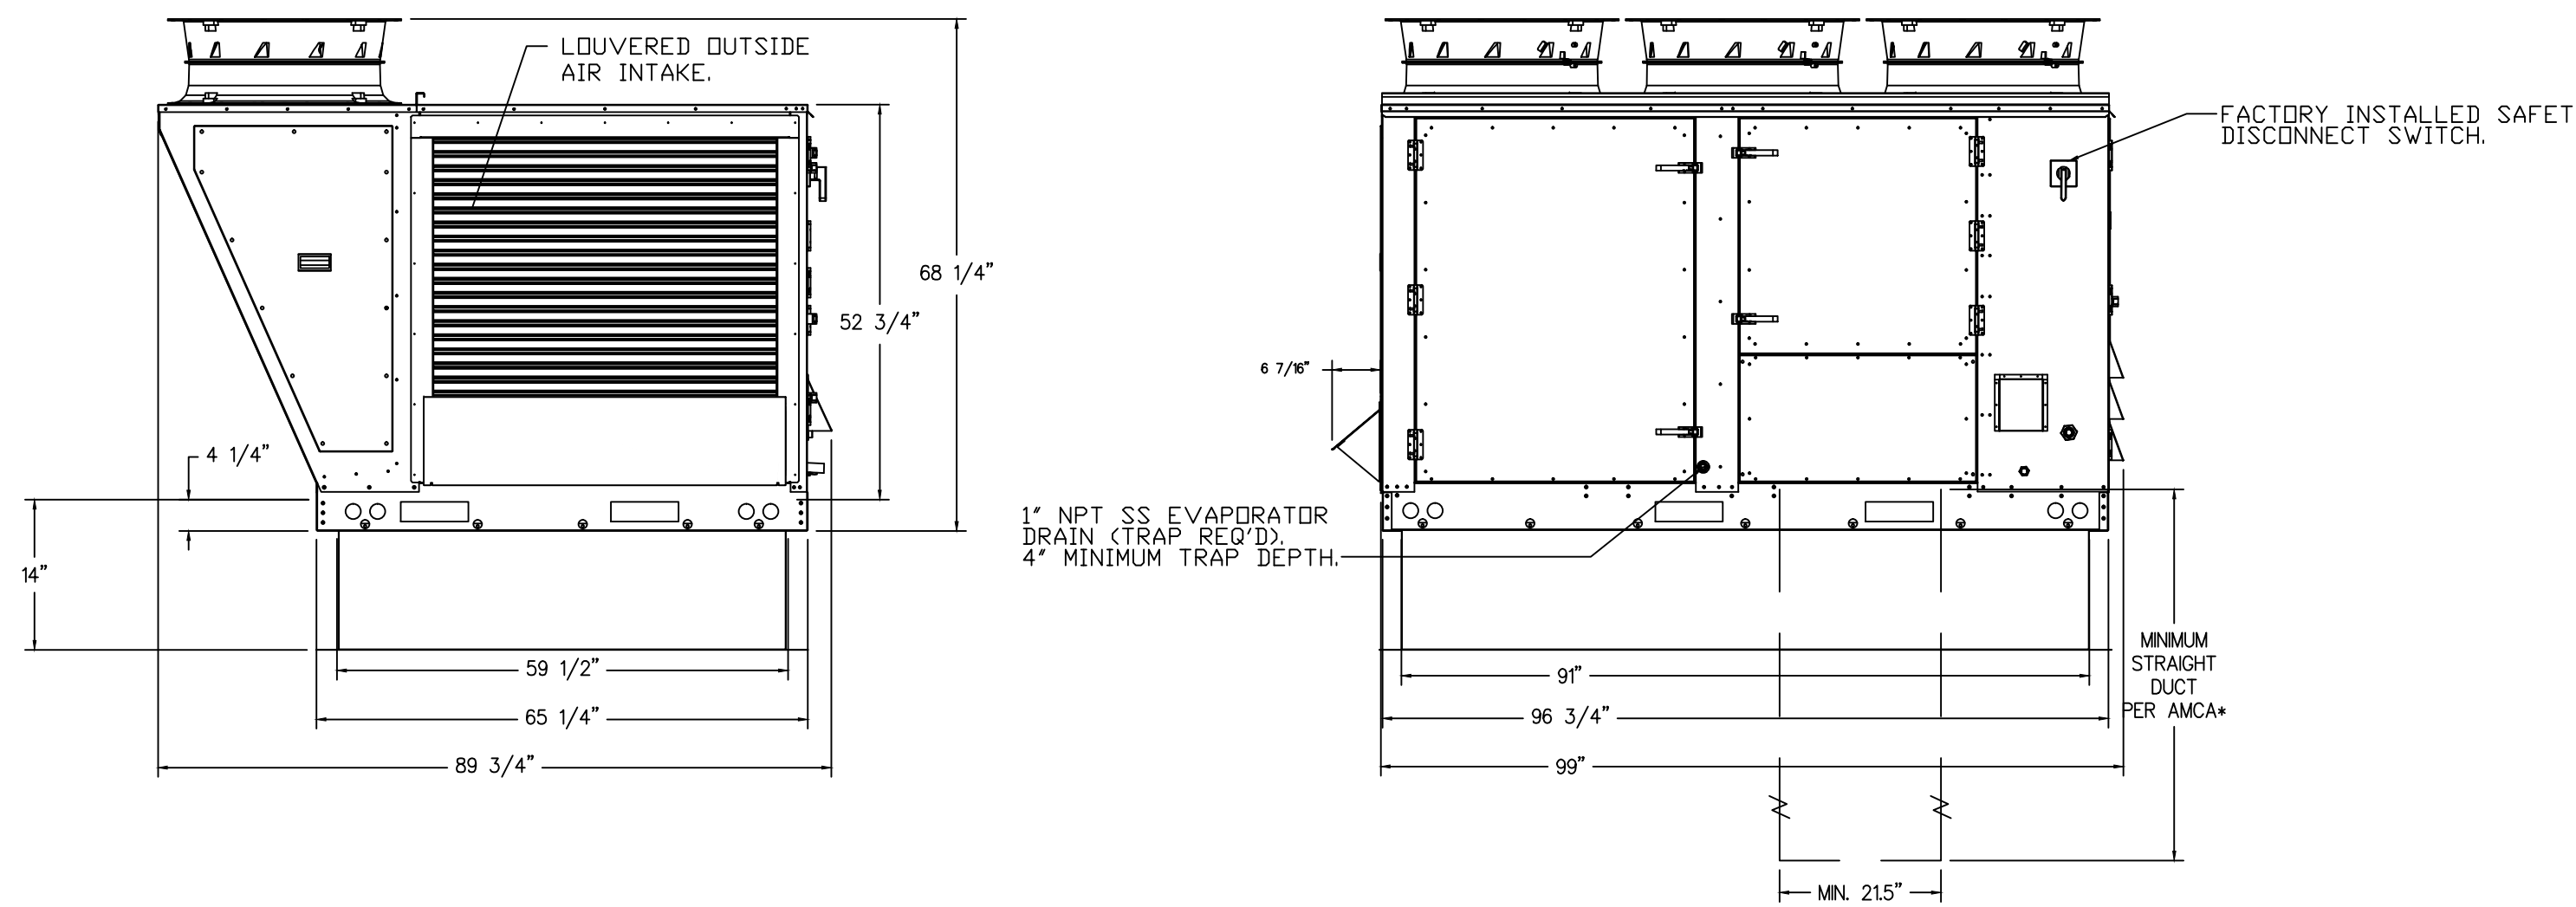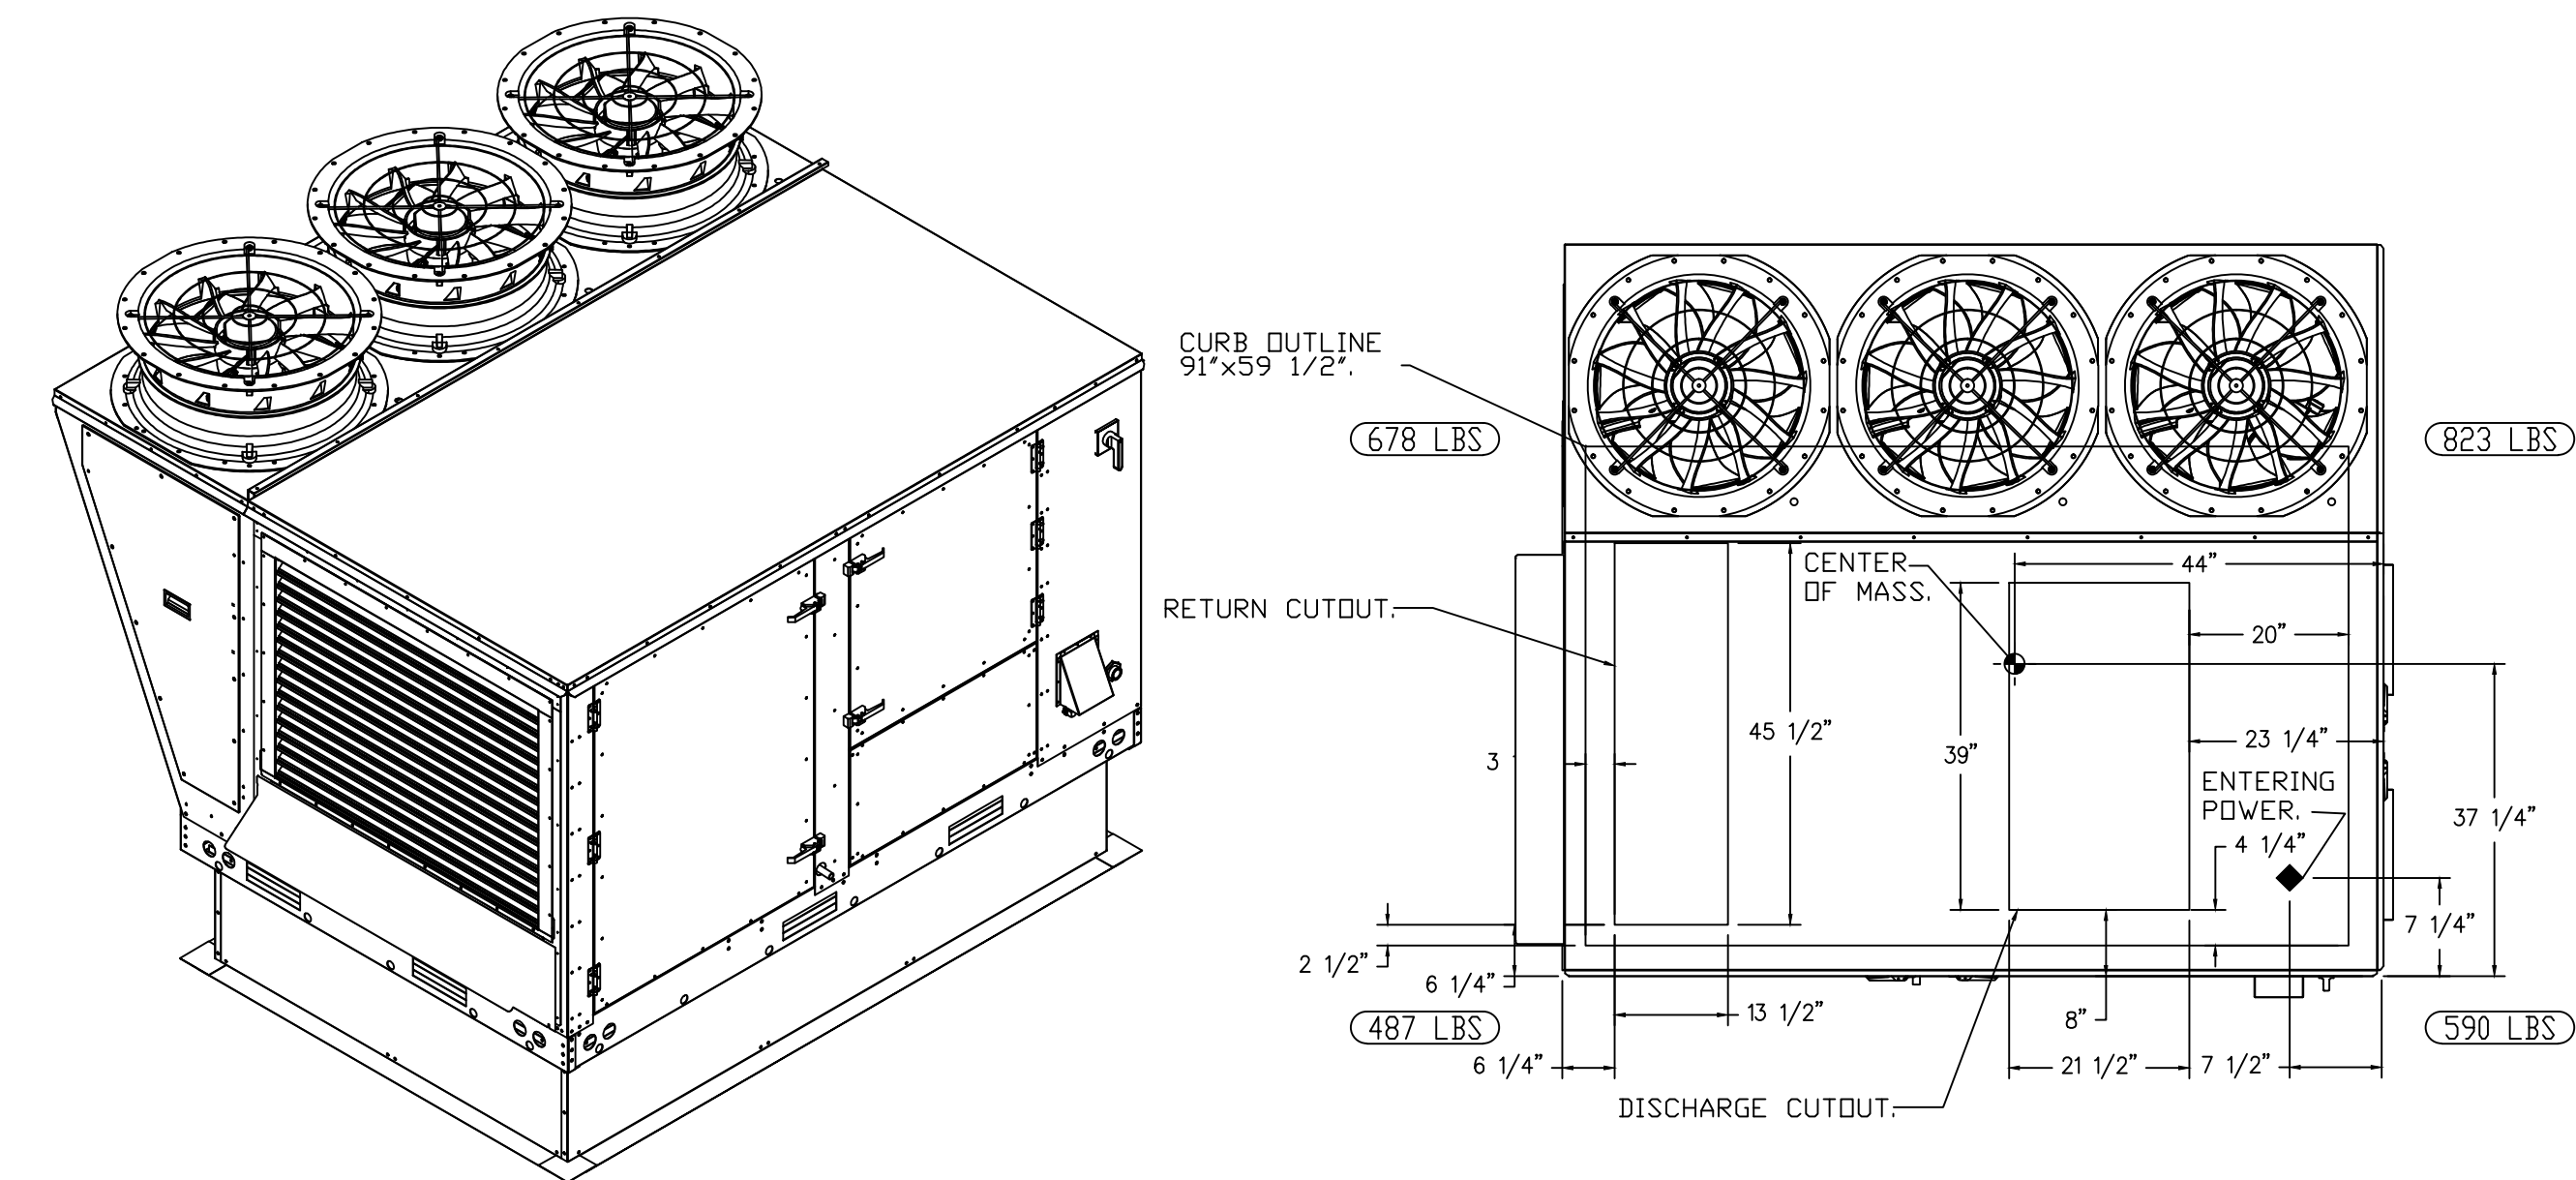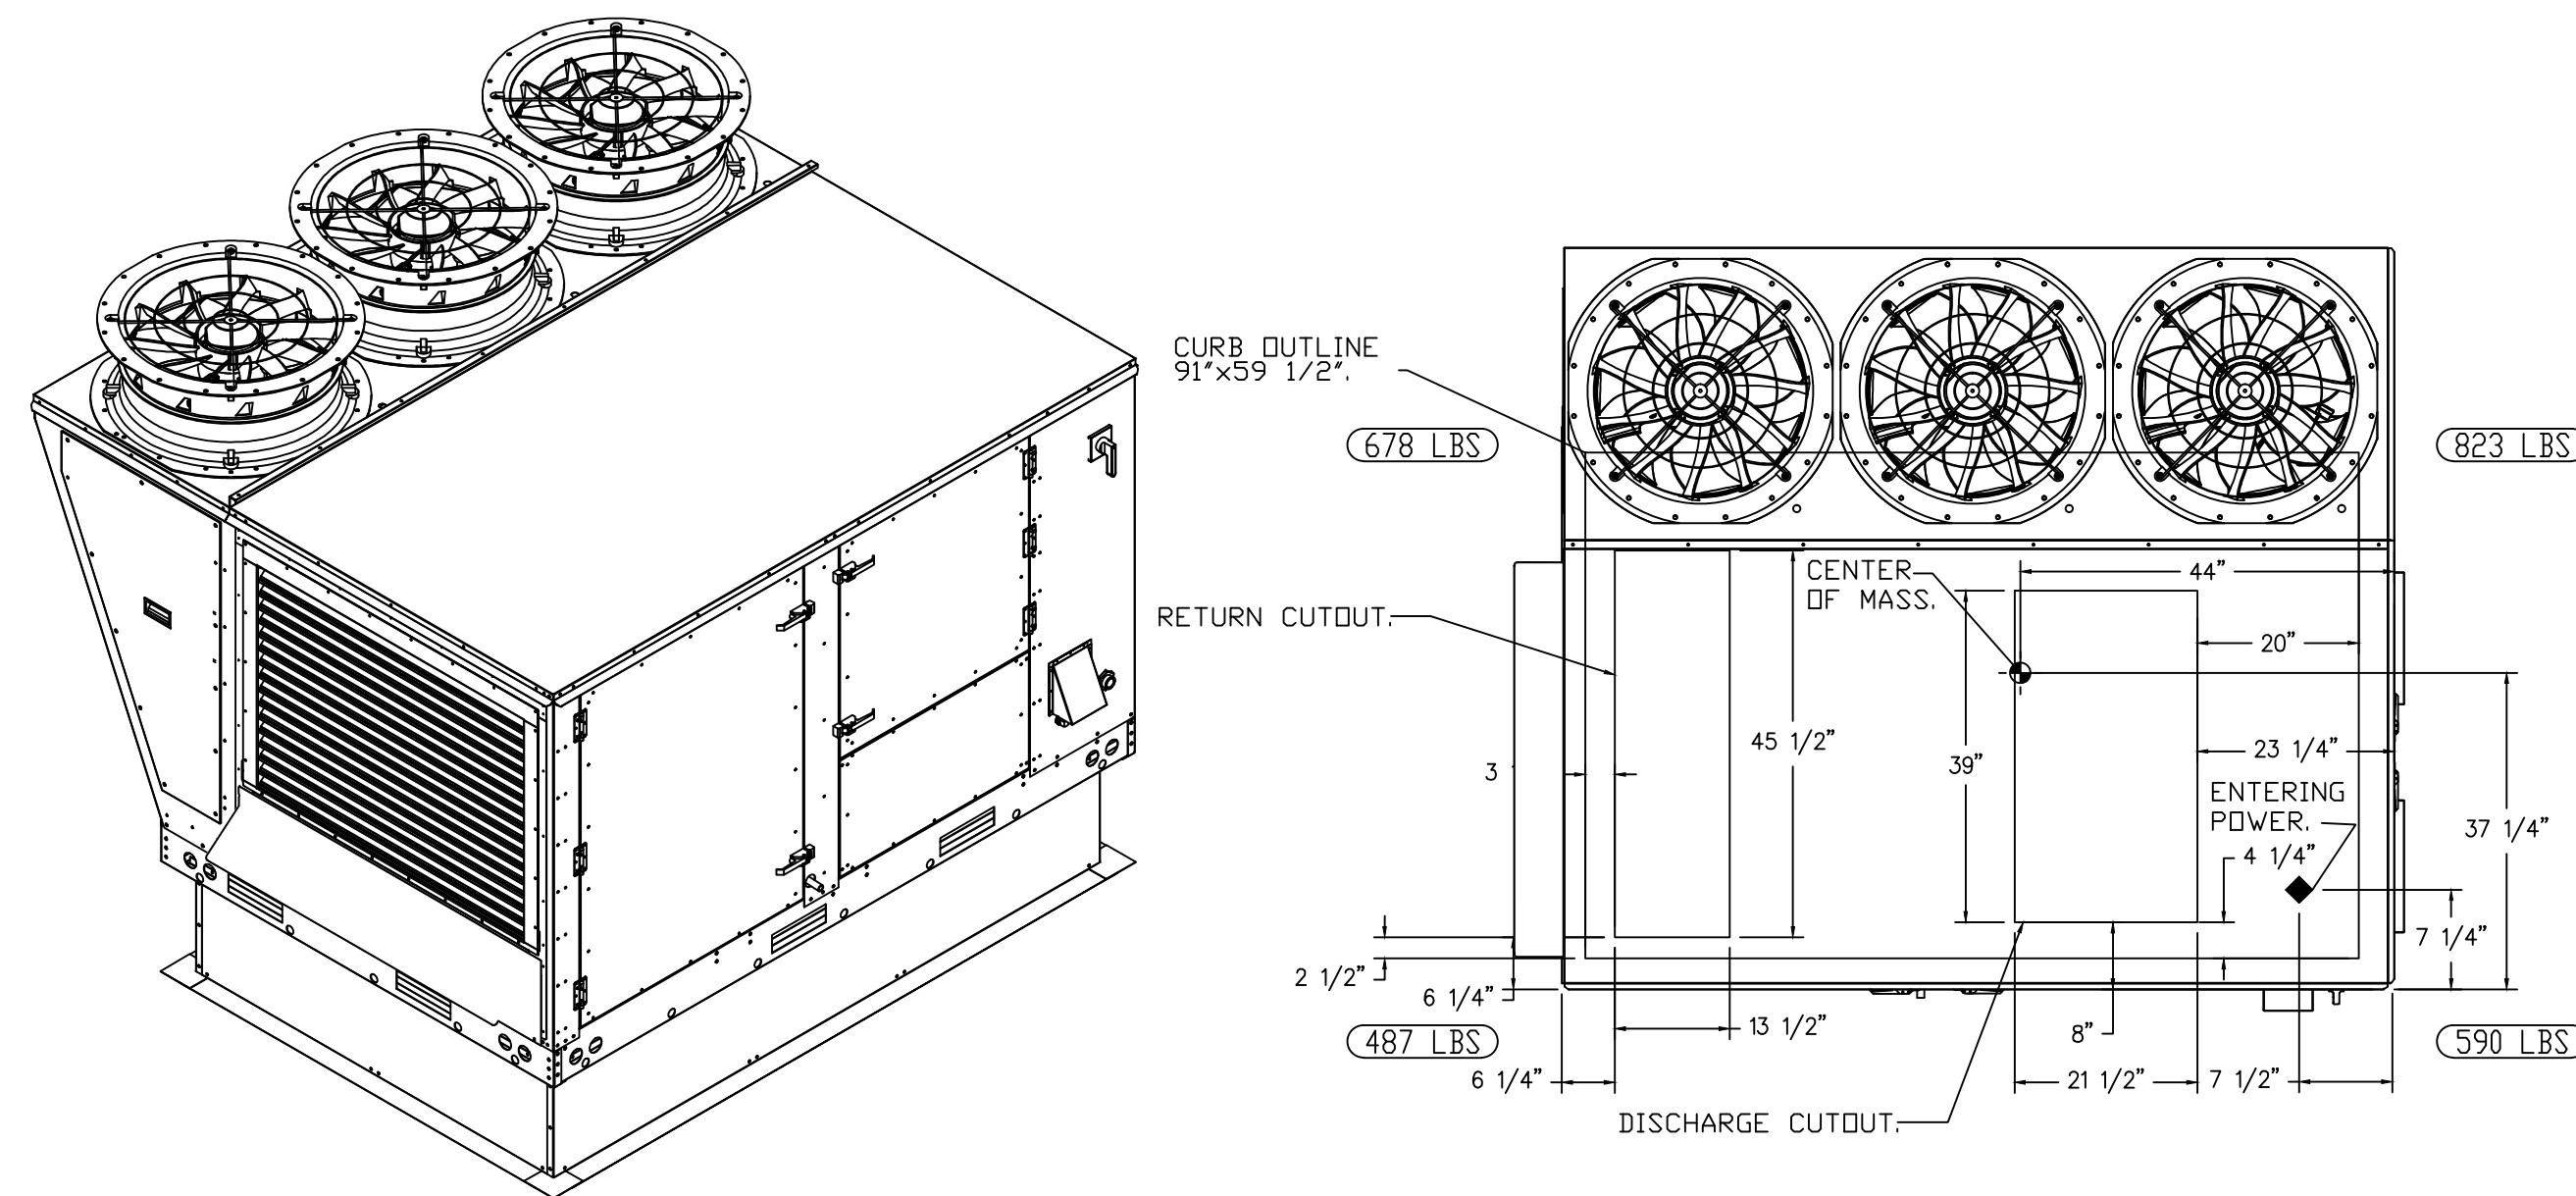

REVISIONS	BY

OLIVER ARCHITECTS
A 9009291
Member of the American Institute of Architects
1004 Indiana Avenue • Palm Harbor, FL 34683
Phone 727.781.7525
www.oliverarchitects.com

ALL INFORMATION CONTAINED
HEREIN IS THE SOLE PROPERTY OF
OLIVER ARCHITECTS. ALL RIGHTS RESERVED.

GARLAND PATTERSON, P.E.
FL Lic. No. 14175
JUNE 7, 2023

MDCI FLORIDA, INC.
Engineering Business No. 9204
Safety License Florida 3459 B
© Copyright 2023 • Project No. 23105

Caltrans
New Free Standing
604 S. Tyndall Parkway
Panama City, Florida 32404
Bay County

Date:	06.30.23
Scale:	AS NOTED
Project Mgr:	DG
Drawn:	BMD
Job:	23-001
Sheet:	M7

