



COORDINATE PLACEMENT OF ALL TSAT LOCATIONS WITH WALL FINISHES (TYP.)

REBALANCE UNIT/ASSOCIATED GRILLES FOR REMAINING AREAS SERVED

PRICE MODEL 80 GRILLE (16x16)

REFER TO EQUIPMENT LIST (PROVIDED BY ARCH) FOR MECHANICAL EQUIPMENT CONNECTIONS. M.C. SHALL PROVIDE REQUIRED (2-4" AT EACH STATION) CONNECTIONS FOR NAIL STATIONS (50 CFM EACH 4" VENT CONN.) VIA EE-01.08 (TYP. OF 8) PROVIDE MANUAL BALANCING DAMPER AT EACH 4" CONNECTION

RELOCATE DAIKIN MINISPLIT FROM OLD DATA ROOM AND ASSOCIATED CONTROLS/PIPING. RELOCATE EXISTING OUTDOOR UNIT AND PROVIDE NEW REFRIG. PIPING

RELOCATE ALL EXTG MECH. UTILITIES OUTSIDE OF NEWLY CREATED IDF SPACE

(2) 24x24 ELECTRIC CEILING RADIANT PANELS, 375W, 120V/160, EQUAL TO INDECO - AS2424-375-120

ALT. #1

N.I.C.

RELOCATE EXTG TSAT TO ADJACENT ROOM. RELOCATE ALL EXTG MECH. UTILITIES OUTSIDE OF NEWLY CREATED ELEC. SPACE

EXTG RETURN FOR AHU-1A

EXTG AHU-1A 12,770 CFM

EXTG AHU-2A 13,080 CFM

EXTG P-1 360 GPM

EXTG P-2 120 GPM

EXTG P-3 120 GPM

EXTG P-4 360 GPM

EXTG P-5 450 GPM

EXTG P-6 450 GPM

EXTG B-1 1,189 BTUH

EXTG B-2 1,189 BTUH

EXTG B-3 120 GPM

EXTG C-1 600 CFM (TO REMAIN)

EXTG C-2 450 GPM (TO REMAIN)

EXTG C-3 450 GPM (TO REMAIN)

D	02/20/2025	SCO CD REVIEW	MPS
E	03/10/2025	BID SET (SCO REVIEW)	MPS
F	03/25/2025	ADDENDUM 01	MPS
H	04/17/2025	ADDENDUM 03	MPS
I	04/24/2025	ADDENDUM 04	MPS

PRINCIPAL IN CHARGE: RVA  
 PROJECT ARCHITECT: MVO  
 DRAWN BY: SMP, AJC


SHEET TITLE:  
**LEVEL 2 OVERALL  
 PLAN - MECHANICAL**

SHEET NO. PROJ. NO.  
 023145.00

**M120**

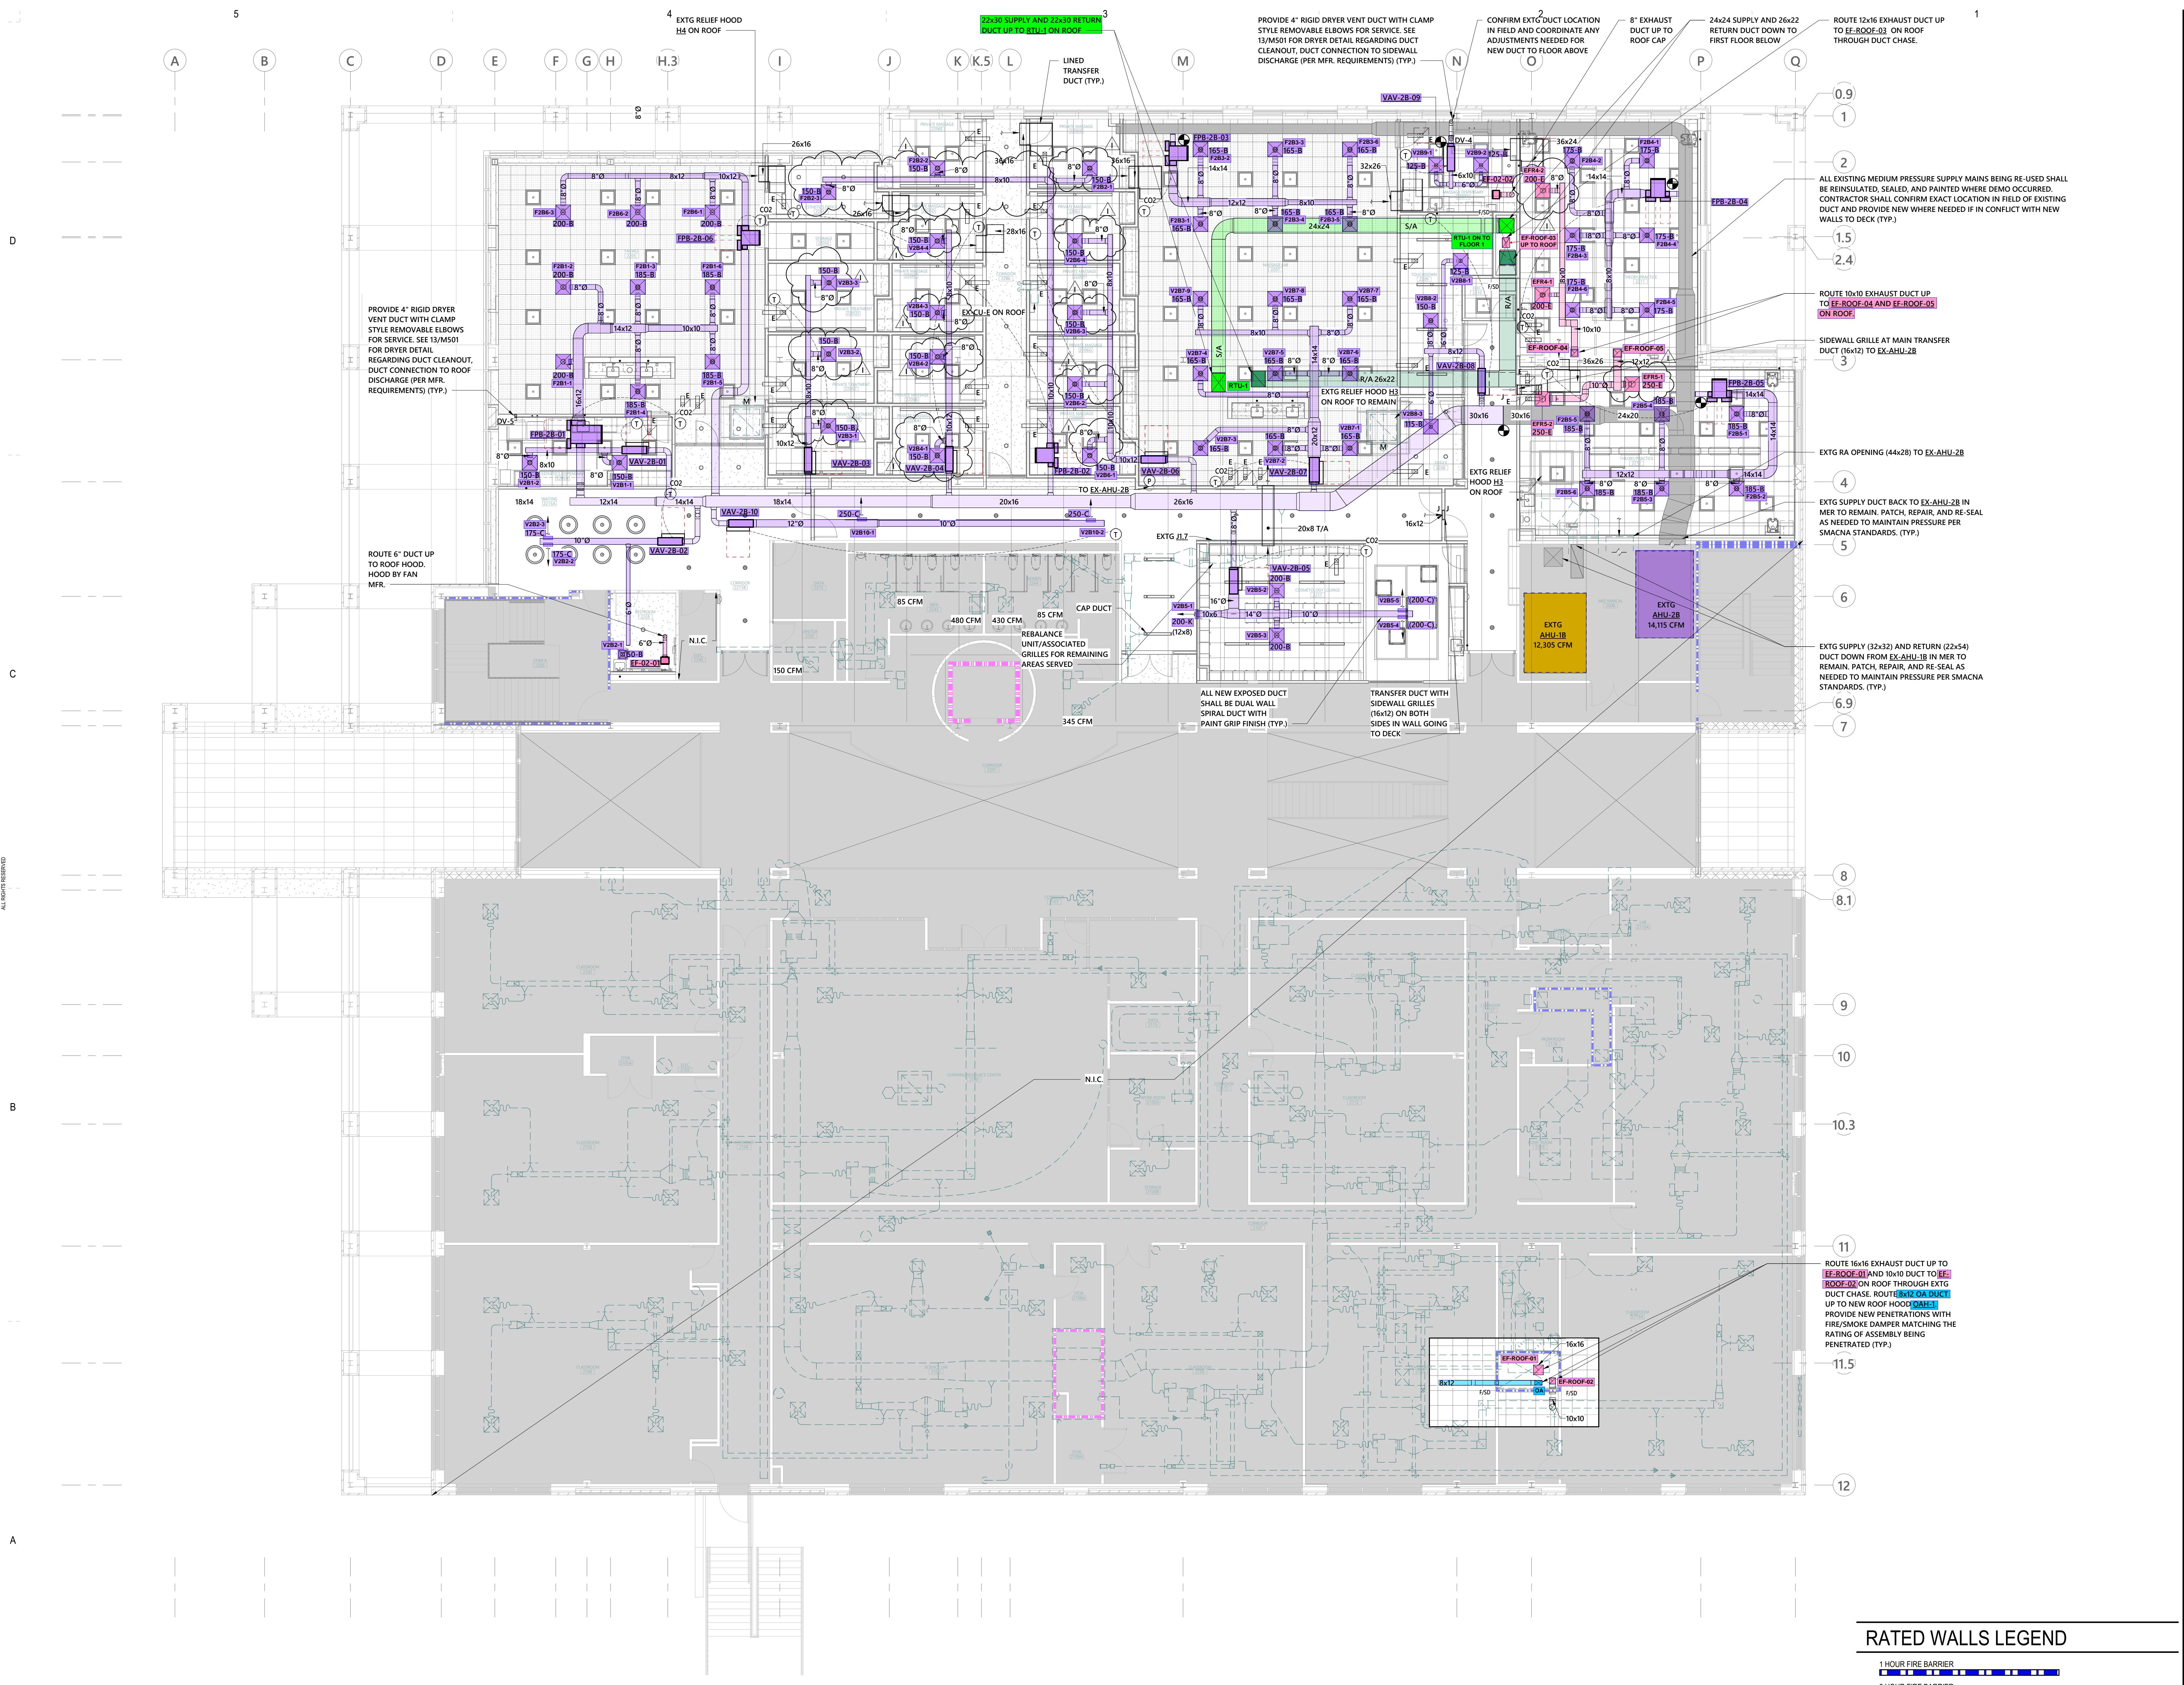

**RATED WALLS LEGEND**

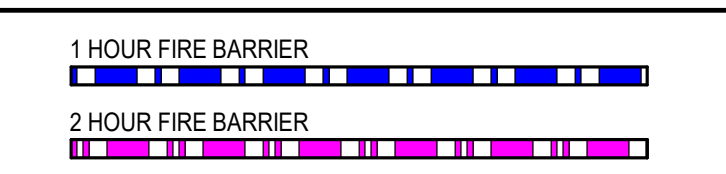

**1 LEVEL 02 - FLOOR PLAN - MECHANICAL**  
 1/8" = 1'-0"

SHEET ISSUE:

NO.	DATE	DESCRIPTION	BY
A	12/11/2024	CONSTRUCTION DOCUMENTS	MPS
D	02/20/2025	SCO CD REVIEW	MPS
E	03/10/2025	BID SET (SCO REVIEW)	MPS

PRINCIPAL IN CHARGE: RVA  
PROJECT ARCHITECT: MVO  
DRAWN BY: SMP, AJC

SHEET TITLE:  
**ROOF OVERALL PLAN  
- MECHANICAL**

SHEET NO. PROJ. NO.  
023145.00

**M130**

ALL DRAWINGS, SPECIFICATIONS AND COPIES THEREOF FURNISHED BY MCMILLAN PAZDAN SMITH ARCHITECTURE ARE AND SHALL REMAIN THE PROPERTY OF MCMILLAN PAZDAN SMITH ARCHITECTURE. THESE DRAWINGS ARE TO BE USED ONLY WITH RESPECT TO THE PROJECT AND NOT TO BE REPRODUCED OR TRANSMITTED IN ANY FORM OR BY ANY MEANS, ELECTRONIC OR MECHANICAL, INCLUDING PHOTOCOPYING, RECORDING, OR BY ANY INFORMATION STORAGE AND RETRIEVAL SYSTEM, WITHOUT THE WRITTEN PERMISSION OF MCMILLAN PAZDAN SMITH ARCHITECTURE. ANY UNAUTHORIZED REPRODUCTION OR TRANSMISSION OF THESE DRAWINGS IS STRICTLY PROHIBITED. MCMILLAN PAZDAN SMITH ARCHITECTURE ASSUMES NO LIABILITY FOR ANY DAMAGE, INCLUDING CONSEQUENTIAL DAMAGES, ARISING FROM THE USE OF THESE DRAWINGS. THE USER OF THESE DRAWINGS SHALL BE RESPONSIBLE FOR OBTAINING ALL NECESSARY PERMITS AND APPROVALS FROM THE APPROPRIATE AGENCIES. 

