



DETAIL S
3/4" = 1'-0"

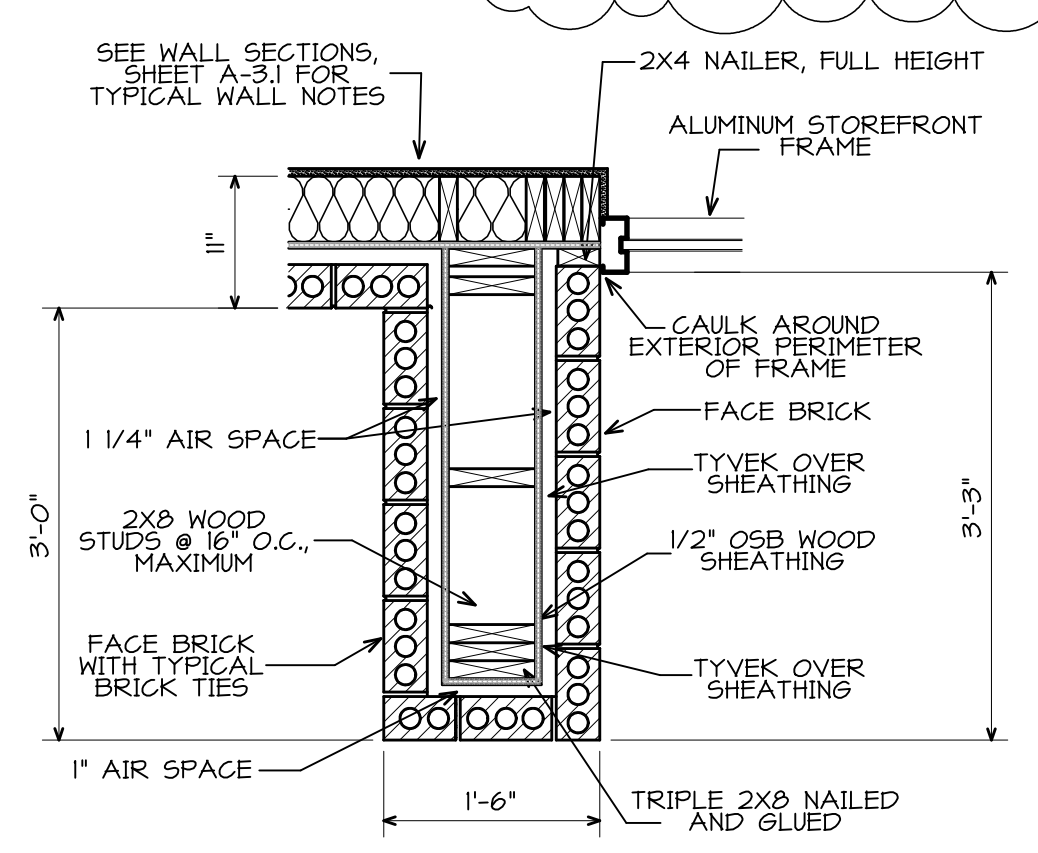

DETAIL A
3/4" = 1'-0"

- WALL TYPES:**
- NEW PARTITION: NOMINAL 5"
2x4 WOOD STUDS AT 16" O.C. WITH 5/8" DRYWALL ON EXPOSED SIDES, TO 6" ABOVE SUSPENDED CEILING.
 - NEW PARTITION: NOMINAL 7"
2x6 WOOD STUDS AT 16" O.C. WITH 5/8" DRYWALL ON EXPOSED SIDES, FULL HEIGHT TO UNDERSIDE OF ROOF TRUSSES ABOVE JOISTS ABOVE.

FLOOR PLAN
1/4" = 1'-0"
FINISHED FLOOR ELEVATION IS 524.50'

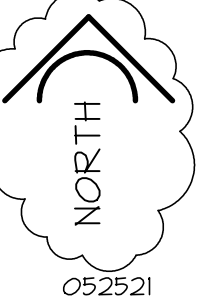

dataCAD 21

THIS DOCUMENT, AND THE IDEAS AND DESIGNS INCORPORATED HEREIN, AS AN INSTRUMENT OF PROFESSIONAL SERVICE, IS THE PROPERTY OF PBR DESIGN, INC. AND IS NOT TO BE REPRODUCED, COPIED, OR IN PART FOR ANY OTHER PROJECT WITHOUT THE WRITTEN AUTHORIZATION OF PBR DESIGN, INC. COPYRIGHT 2020. PBR DESIGN, INC. ALL RIGHTS RESERVED.

REVISIONS	DATE	BY
PERMIT REVISIONS	06-05-20	PBR
PERMIT REVISIONS	07-12-20	PBR
HEALTH DEPARTMENT REVISIONS	09-30-20	PBR
OWNER CHANGES	03-18-21	PBR
OWNER CHANGES	05-17-21	PBR
OWNER CHANGES	06-23-21	PBR

FLOOR PLAN, MISC. DETAILS

NEW SHELL CONVENIENCE STORE

10 WEST MITCHELL AVENUE
CINCINNATI, OHIO 45217

PBR Design, Inc.
ARCHITECTURAL SERVICES
ESTABLISHED JANUARY 2000

8107 MARKET PLACE DRIVE
WEST CHESTER, OH 45069
WWW.PBRDESIGNINC.COM OFFICE 513-825-4406

DATE	05-21-20
PROJECT NUMBER	1732.01
SHEET NUMBER	A-1.1