

STIPULATION FOR REUSE  
THIS DRAWING WAS PREPARED FOR THE PROJECT OF THE CLIENT'S USE ONLY. IT IS NOT TO BE REPRODUCED OR TRANSMITTED IN ANY FORM OR BY ANY MEANS, ELECTRONIC OR MECHANICAL, INCLUDING PHOTOCOPYING, RECORDING, OR BY ANY INFORMATION STORAGE AND RETRIEVAL SYSTEM, WITHOUT THE WRITTEN PERMISSION OF THE ARCHITECT. ANY REUSE OF THIS DRAWING FOR ANY OTHER PROJECT IS STRICTLY PROHIBITED.

**WAWA**  
STORE NUMBER: 6612  
DUMFRIES, VA 22026  
JOB NUMBER: 42-234-1026

ISSUE BLOCK

1	REV 1	04/11/24
2	REV 2	09/19/24
4	REV 4	03/20/25

CHECKED BY: MJS  
DRAWN BY: SGB  
DOCUMENT DATE: 03/20/25  
PROTO: U59FB-L  
CYCLE: 2024.04.G3  
PLAN ISSUE: CNST SET



COMMONWEALTH OF VIRGINIA  
**RYAN R. VAUGHN**  
Lic. No. 051120  
PROFESSIONAL ENGINEER  
Ryan Roger Vaughn  
10000 W. Highway 100, Suite 100  
Falls Church, VA 22044  
703.261.1100

HVAC FLOOR PLAN

SHEET: **M1.0**

**KEYNOTES**

- # NOTE
- SUPPLY AND RETURN DUCT UP TO RTU ON ROOF. TRANSITION AS REQUIRED. FIELD VERIFY DUCT ROUTING PRIOR TO FABRICATION. PROVIDE FLEX CONNECTION FOR VIBRATION ISOLATION.
  - MOUNT REMOTE TEMPERATURE/HUMIDITY SENSOR IN AREA SHOWN AT 54" AFF. COORDINATE EXACT LOCATION WITH TENANT CONSTRUCTION MANAGER. THE ENTIRE CONTROL SYSTEM SHALL BE PROVIDED COMPLETE IN EVERY RESPECT BY THE MECHANICAL CONTRACTOR.
  - WALL MOUNTED CO2 SENSOR TO RTU-2. SENSOR TO MONITOR CO2 LEVELS THROUGH REMOTE BAS. SENSOR BY WAWA BAS VENDOR.
  - UNDERCUT DOOR 1" FOR AIR PASSAGE.
  - EXHAUST DUCT ROUTED TO FAN ON ROOF. COORDINATE ROUTING OF DUCT WITH ALL DISCIPLINES. PROVIDE TRANSITIONS AND FITTINGS AS REQUIRED.
  - EXHAUST DUCT SHALL BE GALVANIZED STEEL. PROVIDE SIDEWALL VENT WITH SCREEN AND FLAPPER DAMPER. CROWN MODEL 349 OR EQUAL. EXHAUST FAN SHALL MAINTAIN 10" CLEARANCE FOR ANY OUTSIDE AIR INTAKE. MUST MEET LOCAL CODE REQUIREMENTS. FIELD VERIFY ALL ROUTING AND REQUIREMENTS PRIOR TO BID. SEAL ALL PENETRATION WEATHER TIGHT. PRE-PAINT VENT COVER TO MATCH SIDING.
  - HVAC UNIT MANUFACTURER TO PROVIDE 120V SMOKE DETECTORS FOR SUPPLY AND RETURN WITH AUXILIARY CONTACTS AS SHOWN. UPON ACTIVATION, THE SMOKE DETECTORS SHALL SHUT DOWN THE AIR DISTRIBUTION SYSTEM TO WHICH IT IS CONNECTED AND ACTIVATE A VISIBLE AND AUDIBLE SUPERVISORY SIGNAL AT A CONSTANTLY ATTENDED LOCATION VIA THE SPRINKLER FIRE ALARM PANEL. SMOKE DETECTORS SHALL ALSO BE FURNISHED WITH WALL MOUNTED REMOTE TEST STATION WITH KEYSER RESET. REMOTE SD TEST SUPERVISORY SIGNAL SHALL BE LED TYPE WITH ALDIBLE BEEPERS ALERT.
  - PROVIDE MCGILL AIRFLOW'S DOUBLE-WALL INSULATED SPIRAL DUCT OR EQUAL (MCGILL 614/829-1200). REFERENCE DRAWINGS FOR MOUNTING HEIGHT. PROVIDE DUCT AND FITTINGS WITH SLIP JOINT CONNECTION TYPE. FLANGE-TO-FLANGE CONNECTION TYPES ARE NOT ALLOWED.
  - PROVIDE REMOTE TEST STATION FOR SMOKE DETECTORS WITH AUDIBLE AND VISUAL ALARM WITH KEYSER RESET. MOUNT TEST STATION 48 INCHES AFF. MOUNT ALDIBLE AND VISUAL ALARM IN CONSTANTLY ATTENDED LOCATION. CONSTANTLY ATTENDED LOCATION IS NOT REQUIRED WHERE DUCT SMOKE DETECTOR ACTIVATES THE BUILDING'S ALARM SYSTEM.
  - ROUTE DUCTWORK AS HIGH AS POSSIBLE PARALLEL TO STRUCTURE. REF 2-M1.0 TYP.
  - ROUTE DUCTWORK WITHIN THE JOIST SPACE. COORDINATE THRU WEBBING. REF 3-M1.0 TYP.

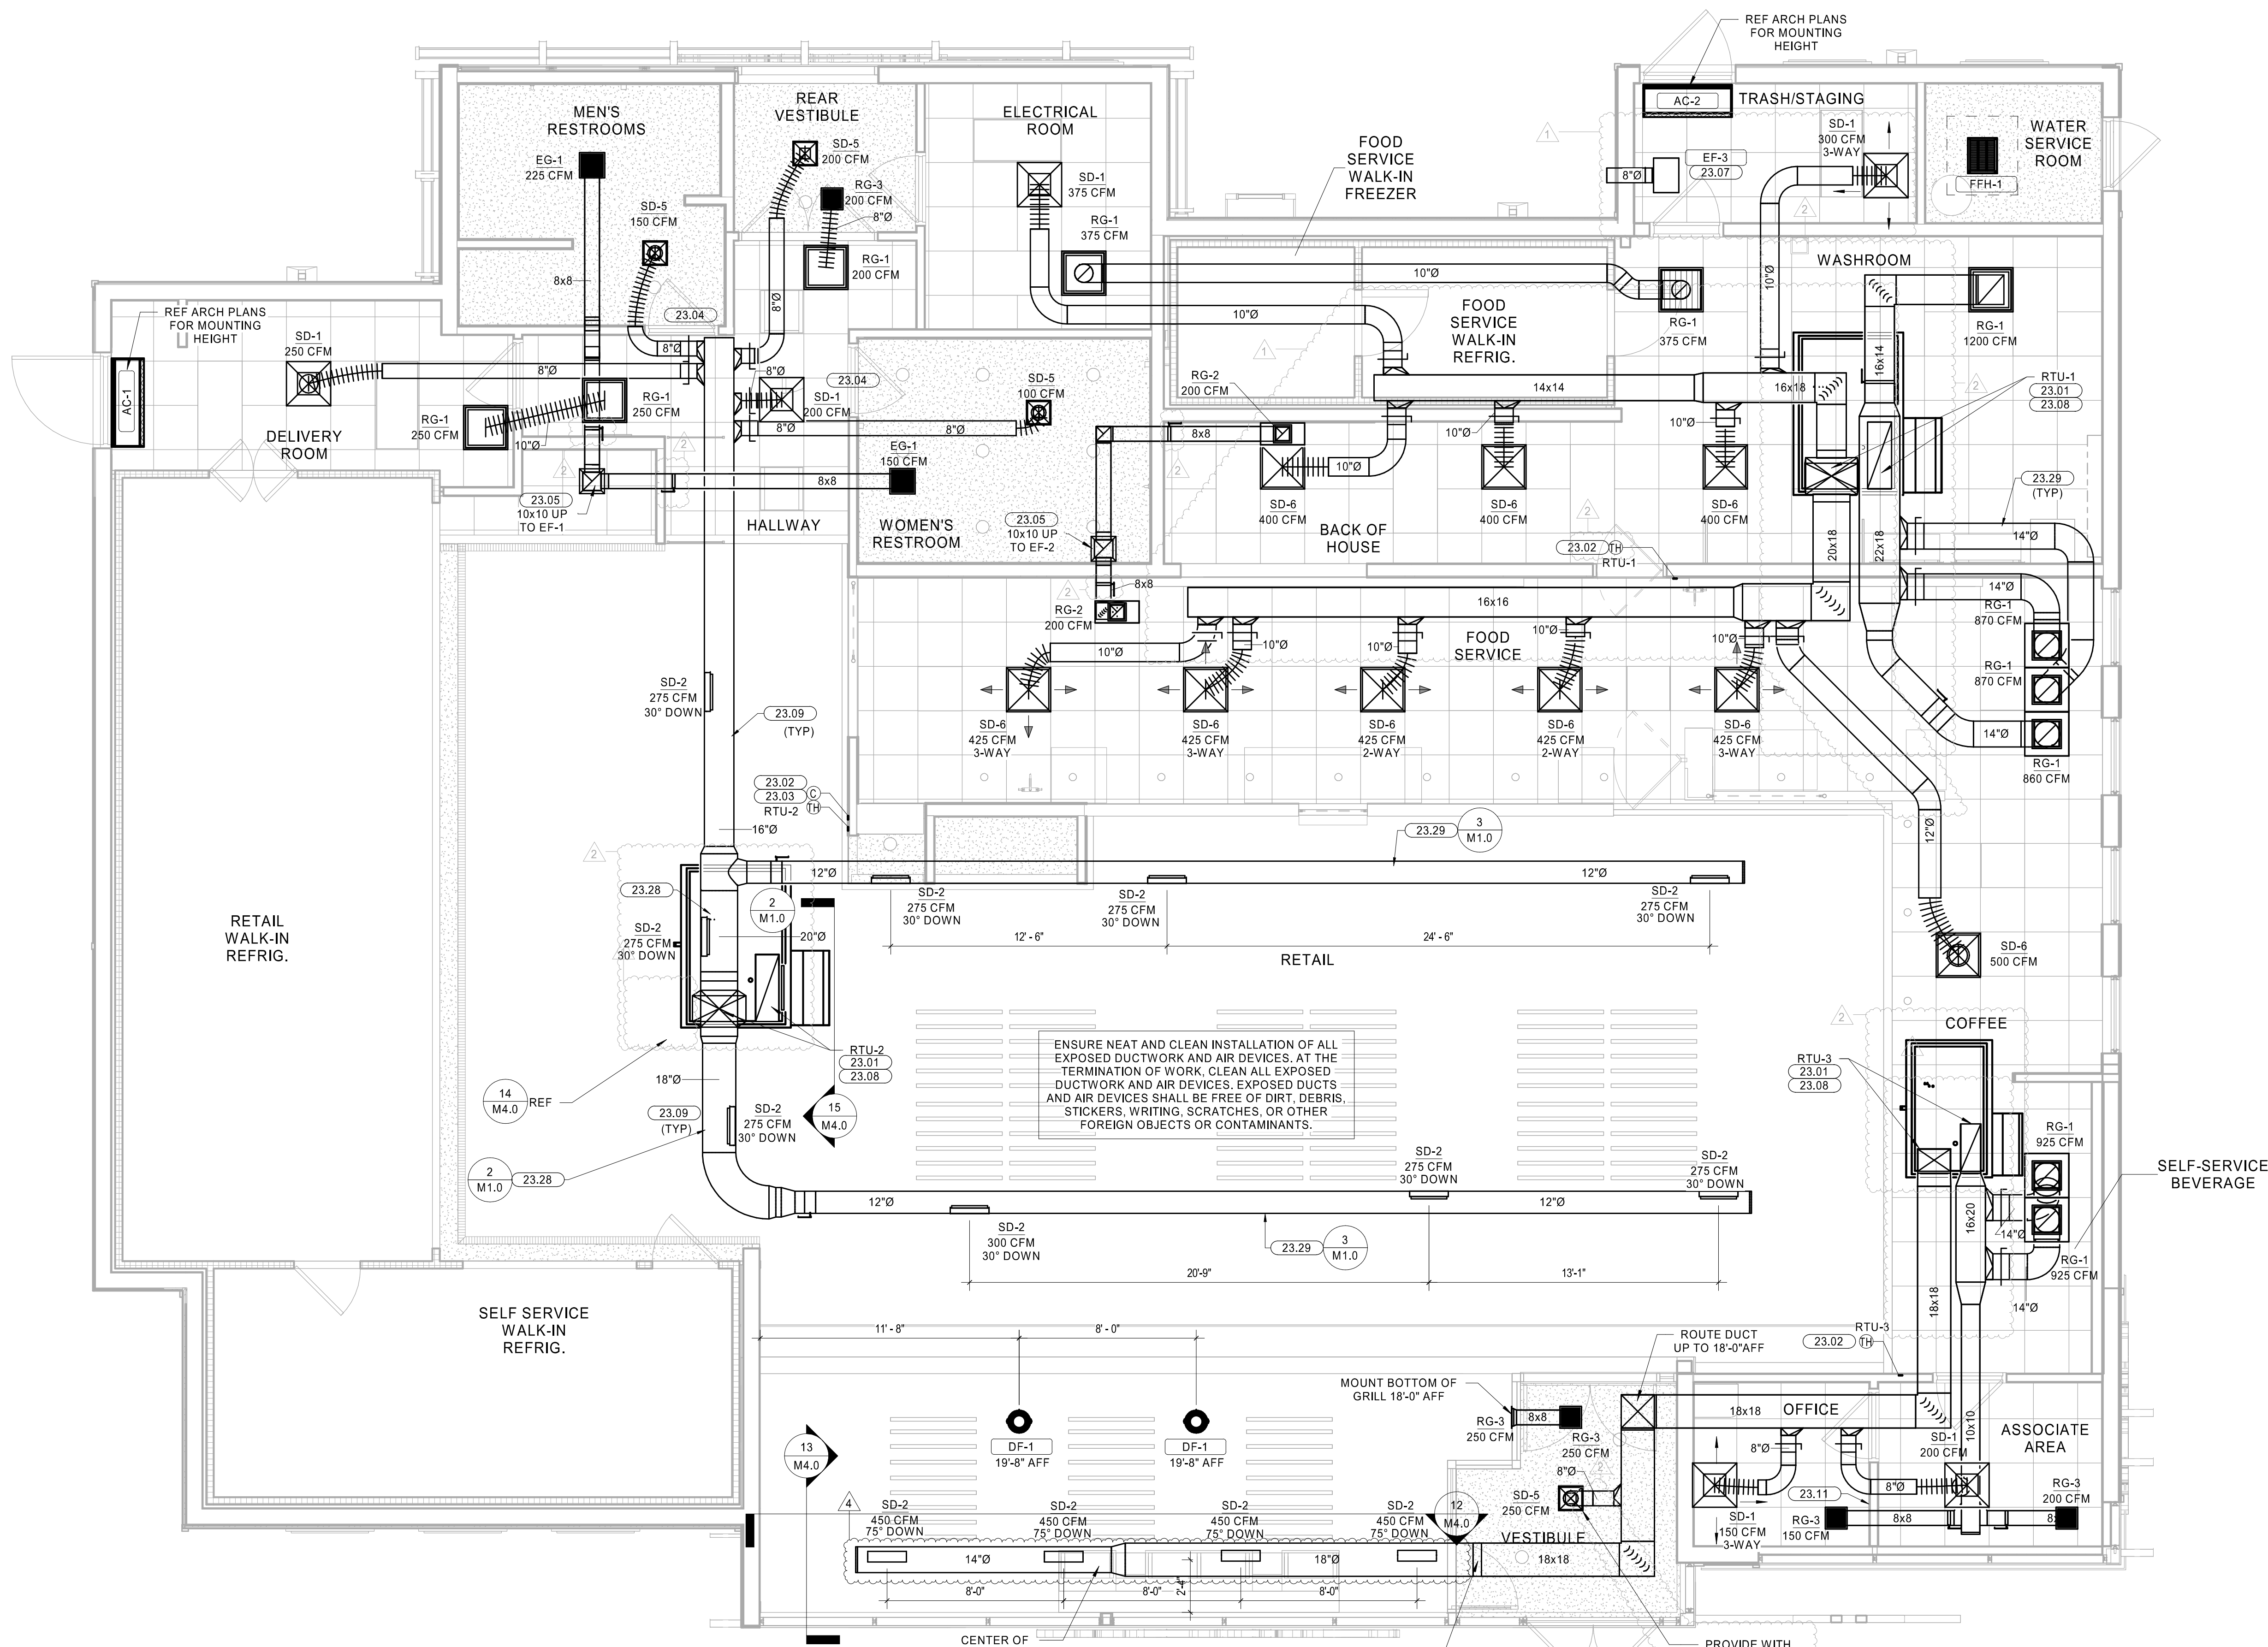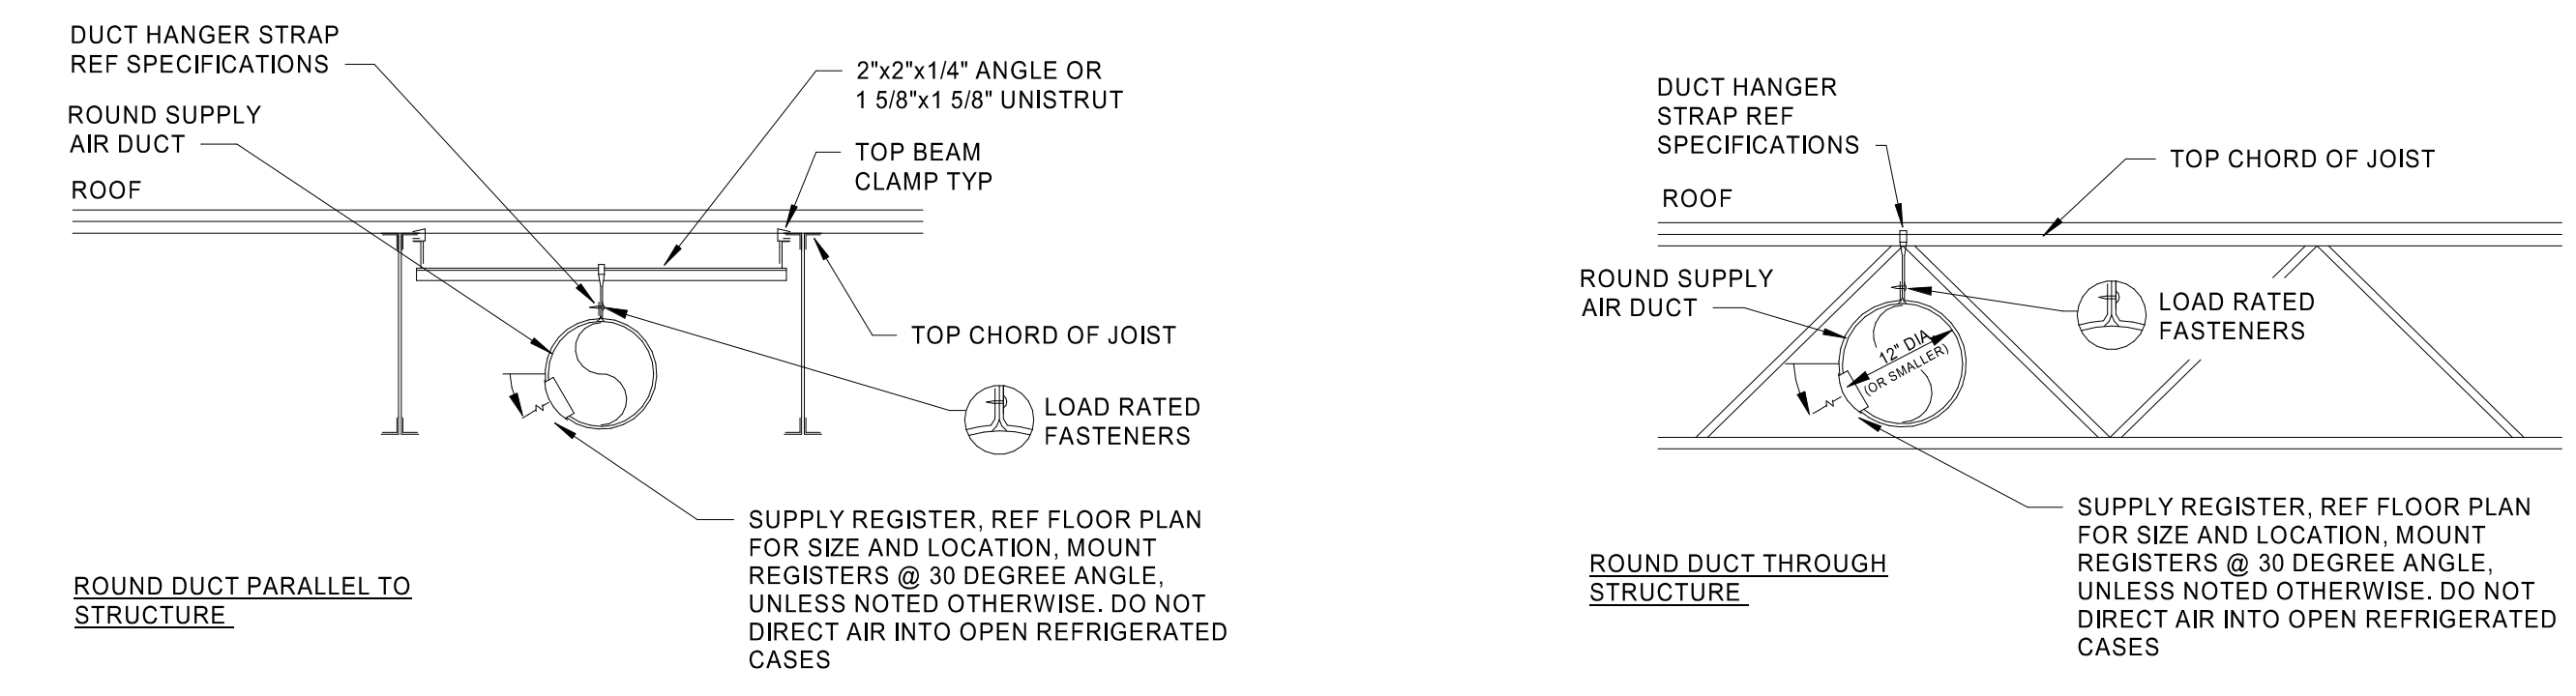

**HVAC LEGEND**

SYMBOL	DESCRIPTION
10x8 8'	NEW RECTANGULAR OR ROUND DUCT
12"	FLEXIBLE DUCT
[Symbol]	SUPPLY AIR DUCTWORK UP THROUGH PLAN
[Symbol]	RETURN AIR DUCTWORK UP THROUGH PLAN
[Symbol]	EXHAUST AIR DUCTWORK UP THROUGH PLAN
[Symbol]	90° ELBOW WITH TURNING VANES
[Symbol]	MANUAL AIR VOLUME CONTROL DAMPER
[Symbol]	4 WAY SUPPLY DIFFUSER
[Symbol]	3 WAY SUPPLY DIFFUSER
[Symbol]	2 WAY OPPOSED SUPPLY DIFFUSER
[Symbol]	2 WAY CORNER SUPPLY DIFFUSER
[Symbol]	RETURN AIR DEVICE
[Symbol]	EXHAUST AIR DEVICE
AC-X	AIR CURTAIN
[Symbol]	LINEAR SLOT DIFFUSER WITH PLENUM
[Symbol]	COMBINATION TEMPERATURE/HUMIDITY SENSOR
[Symbol]	TEMPERATURE SENSOR
[Symbol]	CO2 SENSOR
[Symbol]	TYPE MARK
XXX CFM	CFM
RTU-10	MECHANICAL EQUIPMENT TAG
[Symbol]	CONDENSATE PIPING
EF-X	ROOF MOUNTED EXHAUST FAN
EF-X	INLINE EXHAUST FAN
[Symbol]	PACKAGED ROOFTOP AIR CONDITIONER

**1 HVAC FLOOR PLAN**  
1/4" = 1'-0"

20250326 10:58 AM  
C:\Users\mvaughn\OneDrive\Documents\2025\Draw\Projects\6612\23-1026\_WAWA\HFA-TEL-Dumfries\_VA\_MEP\_V22\_RPA\_Schematic.dwg  
M1-HVAC FLOOR PLAN-REV 4



### PACKAGED ROOFTOP UNIT SCHEDULE

MARK	AREA SERVED	BASIS OF DESIGN		NOMINAL CAPACITY (TONS)	SUPPLY AIRFLOW (CFM)	FAN			DIRECT EXPANSION COOLING			GAS HEAT			ELECTRICAL DATA			NOTES							
		MANUFACTURER	MODEL			OUTSIDE AIRFLOW (CFM)	EXT. SP (IN. WG)	NOM. MOTOR HP	ENTERING AIR DB (°F)	WB (°F)	LEAVING AIR DB (°F)	WB (°F)	TOT. CAPACITY (Btu/h)	SENS. CAPACITY (Btu/h)	EER	ENT. AIR DB (°F)	LVG. AIR DB (°F)		INPUT (Btu/h)	OUTPUT (Btu/h)	VOLTS	PHASE	MCA (AMPS)	MCCP (AMPS)	WEIGHT (LBS)
RTU-1	BACK OF HOUSE	CARRIER	80GC-N14L2A5-BW1C0	12.5	4500	700	0.70	1.42	80.0	67.0	58.1	58.5	148370	105870	12.2	0.0	0.0	0	208	3	63	80	1538	1, 3, 4	
RTU-2	SALES	CARRIER	48FCN09R2M5-3W1F0	8.5	3400	380	1.00	2.09	80.0	67.0	58.7	57.7	100650	77730	11.2	62.0	90.2	125000	103000	208	3	41	50	1019	1-14
RTU-3	FRONT OF HOUSE	CARRIER	48FCEN17L2A5-BW1C0	8.0	2400	200	0.50	1.44	80.0	67.0	58.5	57.5	72270	55280	11	62.0	96.2	110000	88000	208	3	31	45	773	1, 3, 4

**NOTES:**

- FURNISHED BY WAWA, INSTALLED BY GC.
- PROVIDE CO2 SENSOR FOR RTU2 ONLY. SENSOR TO BE INTERLOCKED WITH BAS.
- PROVIDE HUMIDITROL HOT GAS REHEAT.
- PROVIDE REMOTE WALL MOUNTED COMBINATION TEMPERATURE/HUMIDITY SENSOR.
- PROVIDE WITH 2" FACTORY PLEATED MERV 8 FILTERS.
- PROVIDE WITH 18" ROOF CURB.
- PROVIDE WITH FACTORY INSTALLED NON-FUSED DISCONNECT.
- PROVIDE WITH FACTORY INSTALLED 15A GFCI SERVICE OUTLET, EC TO PROVIDE FIELD WIRING.
- PROVIDE WITH FACTORY INSTALLED DISCONNECT.
- PROVIDE WITH FACTORY INSTALLED ULTRA LOW LEAK ECONOMIZER WITH BAROMETRIC RELIEF AND UNIT POWERED EXHAUST FAN.
- PROVIDE WITH FACTORY INSTALLED DIRTY FILTER SWITCH.
- PROVIDE WITH FACTORY INSTALLED CONDENSATE OVERFLOW SWITCH.
- PROVIDE WITH FACTORY INSTALLED SUPPLY AND RETURN SMOKE DETECTORS.
- PROVIDE WITH BAS MONITORING POINT OF THE OUTSIDE AIR DAMPER POSITION.

### AIR CURTAIN SCHEDULE

MARK	MANUFACTURER	MODEL	AREA SERVED	FAN MOTORS		FLA	HEAT INPUT (KW)	WEIGHT (LB)	NOTES
				HP	PH				
AC-1	POWERED AIRE	BCE-148	DELIVERY ROOM	0.5 hp	120	1	7.3	99	1,2,3,4
AC-2	POWERED AIRE	BCE-148	TRASH STAGING	0.5 hp	120	1	7.3	99	1,2,3,4

**NOTES:**

- PROVIDED BY GC.
- MOUNT INSIDE BUILDING ABOVE DOOR.
- PROVIDE ALL NECESSARY MOUNTING BRACKETS AND ACCESSORIES.
- PROVIDE WITH MODEL SM-300 COMMERCIAL MAGNETIC REED DOOR SWITCH, ENERGIZE EXHAUST FAN ON WHEN DOOR IS OPEN.

### EXHAUST FAN SCHEDULE

MARK	AREA SERVED	MANUFACTURER	MODEL	DESIGN AIRFLOW (CFM)	EXT. S.P. (IN-WG)	VOLTS	PHASE	HP	WEIGHT	NOTES
EF-1	RESTROOMS	GREENHECK	GB-098-6	375	0.38	120	1	0.167	59	1,2,3,4,5
EF-2	BACK OF HOUSE	GREENHECK	GB-098-6	400	0.38	120	1	0.167	59	1,2,3,4,5
EF-3	TRASH ROOM	GREENHECK	SP-B200	200	0.50	120	1	0.167	14	1,2,4,5

**NOTES:**

- NO SUBSTITUTIONS PERMITTED - PROVIDED BY GC.
- PROVIDE FACTORY MOUNTED DISCONNECT.
- PROVIDE 18" HIGH PREFABRICATED INSULATED ROOF CURB AND BIRD SCREEN.
- MECHANICAL CONTRACTOR TO PROVIDE EXHAUST FAN & WIRED SPEED CONTROLLER.
- WIRE FOR CONTINUOUS OPERATION.

### AIR DEVICE SCHEDULE

TYPE	SERVICE	MFG	MODEL	STYLE	MOUNTING	FACE SIZE	NOTES
EG-1	EXHAUST	PRICE	630FF	LOUVERED GRILLE	SURFACE	12x12	4
RG-1	RETURN	PRICE	630FF	LOUVERED GRILLE	LAY-IN	24x24	4
RG-2	RETURN	PRICE	630FF	LOUVERED GRILLE	LAY-IN	24x12	4
RG-3	RETURN	PRICE	630FF	LOUVERED GRILLE	REF. PLANS	12x12	4
SD-1	SUPPLY	PRICE	AMD	MODULAR LOUVERED FACE DIFFUSER	LAY-IN	24x24	1,6
SD-2	SUPPLY	PRICE	SDGE	SPIRAL DUCT MOUNTED GRILLE	DUCT	20x4	7,8
SD-5	SUPPLY	PRICE	AMD	MODULAR LOUVERED FACE DIFFUSER	SURFACE	12x12	5,6
SD-8	SUPPLY	PRICE	AMD	MODULAR LOUVERED FACE DIFFUSER	LAY-IN	24x24	1,6,10

**NOTES:**

- PROVIDED BY GC. NO SUBSTITUTIONS PERMITTED.
- FOR LAY-IN CEILINGS PROVIDE WITH 18"x18" FULL FACE APPEARANCE DIFFUSER NECK, PROVIDE WITH FACTORY SQUARE TO ROUND NECK ADAPTER MODEL "SR". ROUND NECK SIZE SHALL BE EQUAL TO FLEX SIZE SERVING DIFFUSER.
- NOT USED.
- NOT USED.
- HINGE PREFERRED - "OR" STYLE (1/4 TURN FASTENERS) NOT ACCEPTABLE. FILTER TYPE RETURN GRILLES PROVIDED SOLELY FOR MAINTENANCE PURPOSES. OMIT FILTER UPON INSTALLATION.
- PROVIDE WITH TYPE 6 BEVELED SURFACE MOUNT FRAME AND FACTORY SQUARE TO ROUND NECK ADAPTER MODEL "SR".
- PROVIDE WITH BACKPAN INSTALLATION.
- PROVIDE WITH DOUBLE DEFLECTION TURNING VANES.
- PROVIDE WITH INTEGRAL OPPOSED BLADE DAMPER.
- NOT USED.
- PROVIDE WITH ADJUSTABLE PATTERN DEFLECTOR, PROVIDE WITH 12"x12" DIFFUSER NECK, PROVIDE WITH FACTORY SQUARE TO ROUND NECK ADAPTER MODEL "SR". ROUND NECK SIZE SHALL BE EQUAL TO FLEX SIZE SERVING DIFFUSER.

### DESTRATIFICATION FAN SCHEDULE

MARK	MANUFACTURER	MODEL	AREA SERVED	VOLTS (V)	PHASE	FLA (A)	WEIGHT (LBS)	NOTES
DF-1	AIRIUS	A-10-SP-SH-120-X	RETAIL	120	1	0.14	7	1,2,3,4

**NOTES:**

- PROVIDED BY GC.
- PROVIDE ALL NECESSARY MOUNTING BRACKETS AND ACCESSORIES.
- PROVIDE WALL MOUNTED SPEED CONTROL IN OFFICE, 4 STEP SPEED CONTROL ON/OFF MODEL TRIAC-120-1.5, REF ELECTRICAL PLANS.
- COLOR: WHITE.

### ELECTRICAL UNIT HEATER SCHEDULE

MARK	MANUFACTURER	MODEL	AREA SERVED	ELECTRICAL DATA			HEATING INPUT (KW)	NOTES
				FLA	V	PH		
FFH-1	GMARK	EFF-1500	WATER SERVICE	12.5 A	120	1	1.5	1,2,3,4

**NOTES:**

- PROVIDED BY GC.
- COORDINATE MOUNTING FRAME TYPE WITH ARCHITECTURAL DRAWINGS.
- PROVIDE FACTORY ACCESSORIES AS REQUIRED FOR CORRECT CEILING-TYPE INSTALLATION.
- PROVIDE WITH INTERNAL DISCONNECT SWITCH, FACTORY FAN DELAY SWITCH, FACTORY HIGH TEMPERATURE CUTOFF SWITCH, AND INTEGRAL THERMOSTAT.

### CONTROL SEQUENCE OF OPERATIONS: RTU (GAS)

**RTU SEQUENCE OF OPERATION**

**24 HOUR CYCLE - COOLING**

- SUPPLY AIR FAN SHALL RUN CONTINUOUSLY.
- OUTSIDE AIR DAMPER SHALL BE IN MINIMUM POSITION.
- RESTROOM EXHAUST FANS SHALL BE ENERGIZED (24/7).
- THERMOSTAT SHALL CYCLE COMPRESSOR(S) TO MAINTAIN ROOM SET TEMPERATURE.

**24 HOUR CYCLE - HEATING**

- SUPPLY AIR FAN SHALL RUN CONTINUOUSLY.
- OUTSIDE AIR DAMPER SHALL BE IN MINIMUM POSITION.
- RESTROOM EXHAUST FANS SHALL BE ENERGIZED (24/7).
- THERMOSTAT SHALL CYCLE COOLING COIL STAGES TO MAINTAIN SET POINT HUMIDITY (SET AT 50%).

**24 HOUR CYCLE - DEHUMIDIFICATION**

- SUPPLY AIR FANS SHALL RUN CONTINUOUSLY.
- MECHANICAL OUTSIDE AIR DAMPERS SHALL BE IN MINIMUM POSITION.
- RESTROOM EXHAUST FANS SHALL BE ENERGIZED (24/7).
- HUMIDISTAT SHALL CYCLE COOLING COIL STAGES TO MAINTAIN SET POINT HUMIDITY (SET AT 50%).


**SMOKE DETECTOR**

- WHEN SMOKE DETECTOR IS ACTIVATED SUPPLY AIR FAN SHALL SHUTDOWN.
- FIRE ALARM SHALL BE SIGNALLED.
- SUPPLY AIR FAN SHALL BE MANUALLY RESET. KEYPAD SET IN MANAGER'S OFFICE.

### VENTILATION SCHEDULE

NAME	OCCUPANCY CATEGORY	AREA (SF)	SF PER PERSON	# OF PEOPLE	OA PER PERSON (CFM/PERS ON)	Outdoor Airflow	ZONE EFF. (E <sub>z</sub> )	TOTAL OA (CFM)
VESTIBULE	Corridor/Transition	94	0 SF	0.0	0.06	6 CFM	0.8	7
OFFICE	Office - Enclosed	59	215 SF	0.3	0.06	5.0 CFM	0.8	6
RETAIL	Merchandising Sales Area - Retail	2257	72 SF	31.5	0.12	7.5 CFM	0.8	633
FOOD PREPARATION	Food Preparation	386	54 SF	7.2	0.18	12.5 CFM	0.8	154
TRASH/STAGING	Active Storage	80	359 SF	0.2	0.12	10 CFM	0.8	12
WOMEN'S RESTROOM	Restrooms	134	108 SF	1.2	0.00	0 CFM	0.8	0
ELECTRICAL ROOM	Equipment Room	113	0 SF	0.0	0.00	0 CFM	0.8	0
MEN'S RESTROOM	Restrooms	127	108 SF	1.2	0.00	0 CFM	0.8	0
REAR VESTIBULE	Corridor/Transition	55	0 SF	0.0	0.06	3 CFM	0.8	4
DELIVERY ROOM	Active Storage	136	399 SF	0.4	0.12	16 CFM	0.8	20
SPECIALTY BEVERAGE	Food Preparation	209	54 SF	3.9	0.18	7.5 CFM	0.8	83
COFFEE	Food Preparation	83	54 SF	1.5	0.18	7.5 CFM	0.8	33
HALLWAY	Corridor/Transition	135	0 SF	0.0	0.06	0 CFM	0.8	10
WATER SERVICE ROOM	Equipment Room	50	0 SF	0.0	0.00	0 CFM	0.8	0
BACK OF HOUSE	Food Preparation	136	54 SF	2.5	0.18	7.5 CFM	0.8	54
WASHROOM	Food Preparation	324	54 SF	6.0	0.18	10.4 CFM	0.8	129
ASSOCIATE AREA	Office - Enclosed	75	215 SF	0.3	0.06	5.0 CFM	0.8	8
SELF-SERVICE BEVERAGE	Personal Services Sales Area - Retail	88	72 SF	1.2	0.12	7.5 CFM	0.8	25

TOTAL = 1180 CFM  
E<sub>z</sub> = 0.8 (WARM AIR CEILING SUPPLY & CEILING RETURN)  
TOTAL OSA PROVIDED 1,280 CFM > TOTAL REQUIRED OSA 1,180 CFM

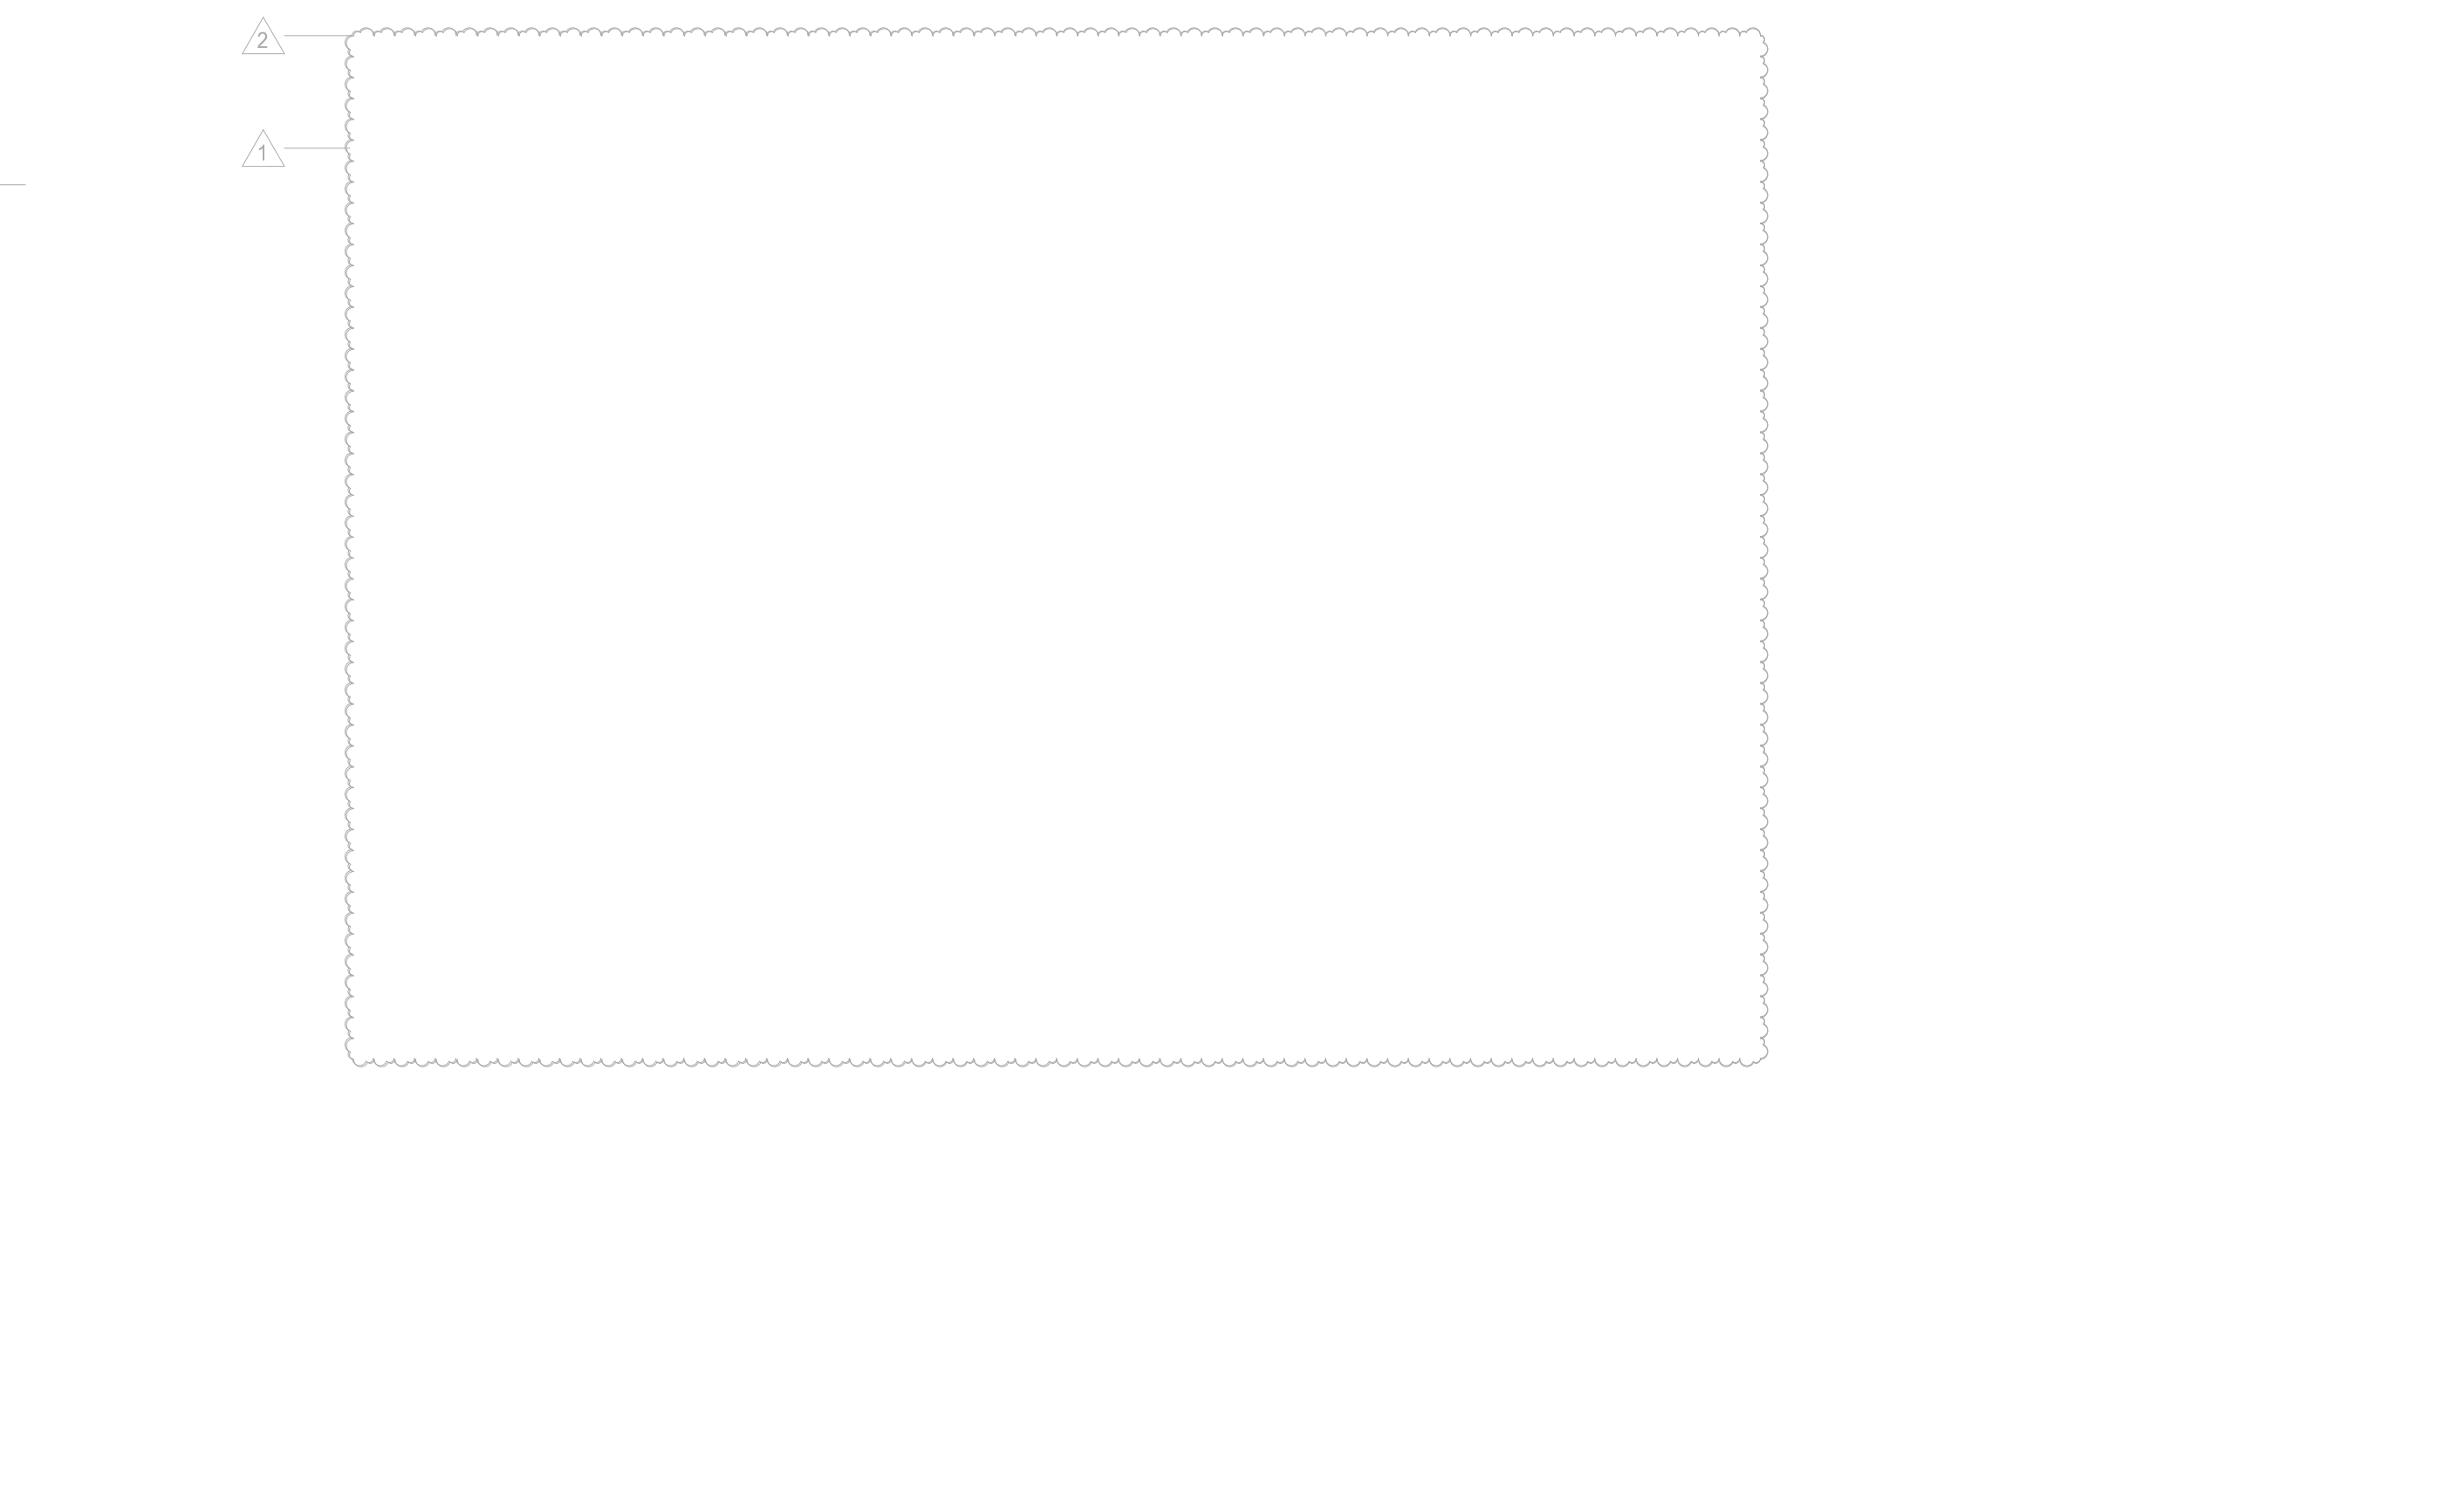

### AIR BALANCE

MARK	OUTSIDE AIRFLOW (CFM)	EXHAUST AIRFLOW (CFM)	TOTAL AIRFLOW
EF-1	375	-375	CFM
EF-2	400	-400	CFM
EF-3	200	-200	CFM
RTU-1	700	700	CFM
RTU-2	380	380	CFM
RTU-3	200	200	CFM
TOTAL POSITIVE =			305 CFM

- ### HVAC GENERAL NOTES:
- REFER TO WRITTEN BOOK SPECIFICATIONS FOR ADDITIONAL INFORMATION.
  - THE WORK TO BE DONE UNDER THESE SPECIFICATIONS AND THE DRAWINGS CONSISTS OF FURNISHING ALL EQUIPMENT, MATERIALS, LABOR AND SERVICES, AND PERFORMING ALL OPERATIONS TO COMPLETE THE MECHANICAL CONSTRUCTION WORK FOR THIS PROJECT. ANY WORK NOT SPECIFICALLY COVERED BY THESE SPECIFICATIONS OR INDICATED ON THE MECHANICAL/ELECTRICAL/PLUMBING PLANS, BUT NECESSARY TO COMPLETE OR PERFECT ANY PART OF THIS INSTALLATION IN A SUBSTANTIAL MANNER, SHALL BE PROVIDED WITHOUT EXTRA COST TO OWNER.
  - THE TERM "FURNISH" SHALL MEAN TO OBTAIN AND SUPPLY TO THE JOB SITE. THE TERM "INSTALL" SHALL MEAN TO FIX IN POSITION AND CONNECT FOR USE. THE TERM "PROVIDE" SHALL MEAN TO FURNISH AND INSTALL. THE TERM "MECHANICAL WORK" OR "WORK" SHALL MEAN ALL LABOR, MATERIAL, EQUIPMENT, SCAFFOLDING, RIGGING, TOOLS, SUPERVISION, SERVICES AND OTHER INCIDENTALS NECESSARY FOR COMPLETE AND OPERABLE INSTALLATION.
  - THE CONTRACTOR SHALL FURNISH AND INSTALL ALL EQUIPMENT, MATERIALS AND LABOR TO PROVIDE A COMPLETE AND OPERATIONAL SYSTEM AS INDICATED ON THE DESIGN DOCUMENTS.
  - CONTRACTOR SHALL PROVIDE ALL ROOFING OPENINGS, FLASHINGS, AUXILIARY STEEL, THREADED RODS, VIBRATION ISOLATORS, TURNBUCKLES, ETC. TO SUPPORT HIS EQUIPMENT ON OR FROM THE STRUCTURE.
  - ANY CHANGES AND/OR MODIFICATIONS MUST BE REVIEWED AND APPROVED BY THE ENGINEER OR OWNER'S REPRESENTATIVE PRIOR TO CONSTRUCTION.
  - REMOVE ALL TRASH, DEBRIS AND DEMOLITION MATERIAL FROM PREMISES AT THE END OF EACH WORK DAY.
  - SCHEDULE ALL WORK, CUTTING AND BUILDING SERVICE INTERRUPTIONS WITH BUILDING OWNER AND CONSTRUCTION MANAGER, PRIOR TO COMPLETING WORK.
  - FIELD ADJUST THE DIRECTION OF BLOW FOR ALL SUPPLY AIR DEVICES SO THAT THE DEVICES DO NOT BLOW DIRECTLY INTO SOFFITS, CURTAIN WALLS, REFRIGERATED CASES OR EXHAUST HOODS.
  - ALL NEW AND EXISTING PIPES AND DUCTS SHALL HAVE UL FIRE RATED SLEEVES AND/OR FIRE RATED DAMPERS, WHEN PASSING THROUGH FIRE RATED CONSTRUCTION.
  - COORDINATE LOCATION OF NEW DUCTWORK, AIR DEVICES AND EQUIPMENT WITH LIGHT FIXTURES, SPRINKLER PIPING AND HYDRONIC PIPING.
  - ALL TEMPERATURE AND HUMIDITY SENSORS SHALL BE INSTALLED 5' ABOVE FINISHED FLOOR UNLESS NOTED OTHERWISE ON PLAN. COORDINATE FINAL LOCATIONS WITH EQUIPMENT, FURNITURE, TENANT AND ARCHITECT PRIOR TO INSTALLATION.
  - VERIFY ALL EQUIPMENT VOLTAGES, WIRING REQUIREMENTS, AND REQUIRED BREAKER SIZES WITH THE ELECTRICAL CONTRACTOR PRIOR TO ORDERING EQUIPMENT.
  - THE MECHANICAL CONTRACTOR SHALL HAVE A QUALIFIED HVAC TECHNICIAN FROM THE UNIT MANUFACTURER PROVIDE AN EQUIPMENT OPERATION CHECK AFTER UNIT START-UP AND PRIOR TO CERTIFIED AIR BALANCING. THE CERTIFICATION, SIGNED BY THE TECHNICIAN, MUST BE INCLUDED IN THE GENERAL CONTRACTOR CLOSING DOCUMENTS FOR THE STORE.
  - MECHANICAL PLANS ARE DIAGRAMMATIC IN NATURE, NOT SHOWING EVERY ITEM IN EXACT LOCATION OR DETAIL. MEASUREMENTS AND LOCATIONS MUST BE FIELD VERIFIED AND COORDINATED WITH ARCHITECTURAL, HVAC, FIRE PROTECTION, STRUCTURAL, ELECTRICAL AND OTHER BUILDING DRAWINGS.
  - CONTRACTOR TO INCLUDE IN BID ALL COSTS TO MAKE FIELD COORDINATION AND ADJUSTMENT TO DUCTWORK FOR FIT INTO EXISTING STRUCTURE. CONTRACTOR SHALL VERIFY AND FIELD COORDINATE FINAL LOCATION OF MECHANICAL EQUIPMENT.
  - CONTRACTOR SHALL SECURE AND PAY FOR ALL REQUIRED PERMITS AND INSPECTIONS AND PERFORM ALL TESTS CALLED FOR OR REQUIRED AS A PART OF HIS WORK. FURNISH APPROVED CERTIFICATE OF FINAL INSPECTION, AND TURN OVER TO OWNER AT COMPLETION OF PROJECT.
  - CONTRACTOR SHALL BE RESPONSIBLE FOR COORDINATION OF ALL TRADES, LANDLORD REQUIREMENTS, CEILING HEIGHTS AND EXISTING STRUCTURAL CONDITIONS PRIOR TO FABRICATION OF ANY DUCTWORK OR ORDERING OF ANY EQUIPMENT.
  - ALL INSTALLATION OF THE MECHANICAL EQUIPMENT SHALL COMPLY WITH THE MANUFACTURER'S SPECIFICATION AND CLEARANCE REQUIREMENTS.
  - ALL HVAC WORK SHALL BE IN ACCORDANCE WITH NFPA 90A, 90B, 96, 54 AND NFIC 101. LIFE SAFETY CODE.
  - INSTALLATION SHALL COMPLY WITH ALL LOCAL, STATE AND NATIONAL CODES, AND WITH LATEST ASHRAE PUBLICATIONS. WORK SHALL BE NEAT AND WORKMANSHIP SHALL BE ACCEPTABLE TO BUILDING STANDARDS.
  - CONTRACTOR SHALL FURNISH AND INSTALL A COMPLETE TEMPERATURE CONTROL SYSTEM TO INCLUDE: PANELS, MODULES, RELAYS, WIRING, THERMOSTATS, SENSORS, DAMPERS, ACTUATORS AND ALL MISCELLANEOUS ITEMS AS REQUIRED TO FULFILL THE DESIGN INTENT AS INDICATED ON THE PLANS AND IN THE CODED NOTES. THERMOSTATS AND SENSORS SHALL BE LOCATED GENERALLY AS SHOWN BUT THEIR EXACT LOCATION SHALL BE FIELD COORDINATED TO AVOID INTERFERENCE WITH WALL MOUNTED WORK.
  - DURING THE BIDDING PERIOD, EACH CONTRACTOR SHALL VISIT THE SITE TO DETERMINE CONDITIONS AFFECTING THE WORK. BIDS SHALL SERVE AS EVIDENCE OF KNOWLEDGE OF EXISTING CONDITIONS AND ANY MODIFICATIONS WHICH ARE REQUIRED TO MEET THE INTENT OF THE DRAWINGS AND SPECIFICATIONS. FAILURE TO VISIT THE SITE DOES NOT RELIEVE THE CONTRACTOR OF RESPONSIBILITY IN PERFORMANCE OF WORK REQUIRED CONDITIONS IN EVIDENCE THEREBY SHALL NOT BE JUSTIFICATION FOR ADDITIONAL COMPENSATION.
  - THE EQUIPMENT SHALL BE LOCATED TO ALLOW FOR EASY ACCESS FOR SERVICING, ADJUSTING OR MAINTENANCE AND SPACE FOR REMOVAL OF INTERNAL ASSEMBLIES. PROVIDE MINIMUM CLEARANCES FOR ALL EQUIPMENT PER THE MANUFACTURER'S RECOMMENDATIONS.
  - PROVIDE ALL CONTROL EQUIPMENT, MOTOR STARTERS, RELAYS, LINE VOLTAGE CONTROLS, TRANSFORMERS, LOW VOLTAGE CONTROLS, AND DEVICES NECESSARY FOR THE COMPLETE OPERATION OF THE HEATING AND AIR CONDITIONING AND VENTILATING SYSTEM.
  - ALL LOW VOLTAGE WIRING AND CONDUIT REQUIRED FOR MECHANICAL EQUIPMENT SHALL BE FURNISHED AND INSTALLED BY MECHANICAL CONTRACTOR.
  - PROVIDE ALL FANS AND ROOFTOP UNITS WITH RELAYS TO SHUT DOWN WHEN FIRE ALARM IS INITIATED. COORDINATE LOCATION WITH THE ELECTRICAL CONTRACTOR FOR THE FIRE ALARM WIRING.
  - IN THE EVENT OF FAN SHUT DOWN, ALL DUCT MOUNTED DETECTORS SHALL REMAIN IN OPERATION.
  - CONTRACTOR TO PROVIDE TENANT WITH AS-BUILT DRAWINGS OF ALL CHANGES OR MODIFICATIONS MADE IN THE FIELD, TO THE ORIGINAL SET OF CONSTRUCTION DOCUMENTS, FOR TURN-OVER TO THE ARCHITECT/ENGINEER UPON COMPLETION OF THE PROJECT. PROVIDE ALL EQUIPMENT SHOP DRAWINGS, INFORMATION ON CONTROL DEVICES, CONTROL WIRING DIAGRAMS AND OTHER PERTINENT INFORMATION AT COMPLETION OF PROJECT.
  - IT IS THE CONTRACTOR'S RESPONSIBILITY TO ENSURE THAT THE MECHANICAL EQUIPMENT COMPONENTS ARE INSTALLED AT LOCATIONS AND ELEVATIONS WHICH MAKE THEM READILY ACCESSIBLE FOR ROUTINE MAINTENANCE WITHOUT REQUIRING ANY EXTRAORDINARY MEASURES.
  - THE MECHANICAL CONTRACTOR SHALL BE RESPONSIBLE FOR ADMINISTERING ALL WARRANTIES ON EQUIPMENT WHICH HE INSTALLS, THIS INCLUDES ALL CONDENSERS, REFRIGERANT PIPES, AND OTHER ITEMS FURNISHED BY OTHERS AS WELL AS THOSE FURNISHED BY HIM.
  - FIELD VERIFY THE EXACT LOCATION OF ALL EQUIPMENT WITH ARCHITECT/OWNER PRIOR TO INSTALLATION. INFORM OWNER OF ANY EQUIPMENT ITEMS THAT REQUIRE RELOCATION.
  - PROVIDE VIBRATION ISOLATION DEVICES AND FLEXIBLE CONNECTIONS TO ALL MOVING MACHINERY.
  - DUCT DIMENSIONS SHOWN ARE INSIDE NET DIMENSIONS. ADD TO SHEET METAL SIZE FOR INSULATION THICKNESS. HOLD DUCTWORK TIGHT TO UNDERLIES OF STRUCTURE UNLESS OTHERWISE NOTED OR REQUIRED BY FIELD CONDITIONS. IT IS REQUIRED TO COORDINATE EXACT MOUNTING HEIGHT IN FIELD WITH SITE INVESTIGATION. SUPPLY, RETURN, OUTSIDE AIR AND RELIEF AIR DUCTS SHALL BE SHEET METAL AND BE EXTERNALLY INSULATED WITH OWENS CORNING TYPE 150 2" THICK, FOIL FACED FIBROUS GLASS BLANKET INSULATION WITH A MIN R-4 VALUE. EQUAL IS APPROVED. SEAL ALL JOINTS AND SEAMS PRIOR TO ADDING DUCTWRAP. INSULATION WRAP SHALL BE SEALED WITH FAB AND MASTIC MEETING UL 181.
  - ALL DUCTWORK SHALL MAINTAIN SYSTEM PRESSURE. THE AIR DISTRIBUTION COMPONENTS SHALL BE SEALED IN ACCORDANCE WITH SMACNA REQUIREMENTS. TWO INCH PRESSURE CLASS.
  - DUCT INSULATION CLOSURE SYSTEM SHALL CONSIST OF GLASS FABRIC AND NON MIGRATING MASTIC. SEAL AIR TIGHT.
  - ALL FLEXIBLE DUCTS SHALL BE SUPPORTED EVERY 4'-0" WITH 2" WIDE GALVANIZE. STEEL BANDS. MINIMUM ONE PER EACH SECTION OF FLEXIBLE DUCT. MAXIMUM LENGTH OF FLEX DUCT SHALL BE 9'-0" LONG AND SHALL MEET INSTALLATION AND MATERIAL REQUIREMENTS OF LOCAL CODES.
  - ALL BRANCH TAKE-OFFS SHALL BE PROVIDED WITH MANUAL BALANCING DAMPERS LOCATED ABOVE ACCESSIBLE CEILINGS AS CLOSE TO MAIN TRUNK AS POSSIBLE. WHEN AIR DEVICE IS NOT ACCESSIBLE PROVIDE DAMPER AT AIR DEVICE.
  - CONTRACTOR IS RESPONSIBLE FOR COORDINATING BOX-OUT LOCATIONS FOR ALL DRYWALL MOUNTED AIR DEVICES WITH GENERAL CONTRACTOR AND CEILING FRAMING. CONTRACTOR SHALL COORDINATE ALL DUCT AND DIFFUSER LOCATIONS WITH LIGHTING LAYOUTS AS REQUIRED.
  - ALL SUPPLY DUCT BENDS FROM THE VERTICAL TO HORIZONTAL AND ANGLED TURNS OF DUCTWORK SHALL HAVE TURNING VANES INSTALLED.
  - PROVIDE SMOOTH TRANSITIONS AT EQUIPMENT AND AIR DEVICES TO MATCH CONNECTION SIZES. ALL DUCTWORK SHALL BE SHEET METAL FABRICATED IN ACCORDANCE WITH ASHRAE GUIDE AND SMACNA MANUAL LATEST EDITIONS.
  - WAWA TO PROVIDE TAB VERIFICATION BY WORKING DIRECTLY WITH A TAB CONTRACTOR. GC/MC SHALL BALANCE TO DESIGNED CFM VALUES ON FLOOR PLAN. ANY CORRECTIONS FOUND IN 3RD PARTY TAB REPORT WILL BE THE RESPONSIBILITY OF THE GC TO CORRECT. GC SHALL FORMALLY SUBMIT CORRECTED REPORT TO DESIGN TEAM FOR REVIEW.
  - IT SHALL BE THE RESPONSIBILITY OF THIS TAB AGENCY TO PROVIDE THE LOCAL BUILDING DEPARTMENT AND OWNER WITH PROPER TEST & BALANCE DATA ON ABC OR NEBB FORMS.
  - BUILDING AIR SYSTEMS SHALL BE BALANCED PER DATA INCLUDED ON THE DRAWINGS TO ACHIEVE RELATIVE AIR VOLUMES AS INDICATED ON THE DRAWINGS AND SCHEDULED HEREIN. REFER TO AIR FLOW DIAGRAM DETAIL.
  - ALL NEW EXPOSED SUPPLY AND RETURN DUCTWORK SHALL BE INTERNALLY INSULATED SPIRAL DOUBLE-WALL STEEL WITH MAXIMUM THERMAL CONDUCTANCE OF 0.27 BTU/HR/FT<sup>2</sup>/F. DUCT FITTINGS TO BE SLIP JOINT CONNECTION TYPE. FLANGE-TO-FLANGE CONNECTION TYPES ARE NOT ALLOWED. EXPOSED DUCTWORK TO BE PAINTED. REFER TO ARCHITECTURAL PLANS.
  - PROVIDE VOLUME BALANCING DAMPER AT ALL NINETY-DEGREE DUCT TAKE-OFFS. THIS ALSO APPLIES TO TAKE-OFFS TO DIFFUSERS OR REGISTERS LOCATED DIRECTLY UNDER DUCTS.
  - ALL RESTROOM MAKE-UP AIR SHALL BE GALVANIZED STEEL TRANSFER DUCTS WITH ZERO LEAKAGE BACKDRAFT DAMPERS AND DOOR UNDERCUTS.
  - MECHANICAL CONTRACTOR TO FIELD VERIFY WITH STRUCTURE ALL DUCT ROUTING PRIOR TO FABRICATION.
  - PROVIDE ACCESS TO ALL COMPONENTS REQUIRING PERIODIC INSPECTION AND SERVICE THAT ARE LOCATED WITHIN THE SPACE OR REQUIRE ACCESS THROUGH THE SPACE. LABEL ACCESS DOORS AND PANELS OR CEILING TILES UTILIZED FOR ACCESS WITH THE NAME OF THE HIDDEN COMPONENT(S), DEMONSTRATE ACCESS TO ALL HIDDEN COMPONENTS FOR THE FIELD REPRESENTATIVE PRIOR TO OCCUPANCY.
  - ALL ROOF TOP UNITS AND ROOF TOP EXHAUST FANS SHALL BE LABELED TO INDICATE MARK NUMBERS, PANEL OF CIRCUIT ORIGIN, AND CIRCUIT NUMBER. LABELS SHALL BE SUNLIGHT RESISTANT AND SHALL BE IN PLACE PRIOR TO INSPECTION.
  - PROVIDE ALL NECESSARY TRANSITIONS AND OFFSETS IN SUPPLY AND RETURN AIR DUCTWORK TO AVOID STRUCTURE, WATER, GAS, SPRINKLER PIPING, OTHER DUCTWORK, OTHER TRADES, ETC. DUCTWORK SHALL BE INSTALLED AS HIGH AS CONDITIONS WILL ALLOW.
  - ENSURE NEAT AND CLEAN INSTALLATION OF ALL EXPOSED DUCTWORK AND AIR DEVICES. AT THE TERMINATION OF WORK, CLEAN ALL EXPOSED DUCTWORK AND AIR DEVICES, EXPOSED DUCTS AND AIR DEVICES SHALL BE FREE OF DIRT, DEBRIS, STICKERS, WRITING, SCRATCHES, OR OTHER FOREIGN OBJECTS OR CONTAMINANTS.

# HFA

HFA-AE, L T D.

t 479.273.7780

1705 S. Walton Blvd., Suite 3  
Bentonville, Arkansas 72712  
www.hfa-ac.com

**STIPULATION FOR REUSE:**  
THIS DRAWING WAS PREPARED FOR THE PROJECT OF THE CLIENT. IT IS THE PROPERTY OF HFA-AE, L T D. AND IS NOT TO BE REPRODUCED OR TRANSMITTED IN ANY FORM OR BY ANY MEANS, ELECTRONIC OR MECHANICAL, INCLUDING PHOTOCOPYING, RECORDING, OR BY ANY INFORMATION STORAGE AND RETRIEVAL SYSTEM, WITHOUT THE WRITTEN PERMISSION OF HFA-AE, L T D. THE USER OF THIS DRAWING AGREES TO HOLD HFA-AE, L T D. HARMLESS FROM AND TO DEFEND AND HOLD HARMLESS FROM ALL LIABILITY FOR ANY AND ALL DAMAGES, INCLUDING REASONABLE ATTORNEY'S FEES AND COSTS, THAT MAY BE INCURRED BY HFA-AE, L T D. AS A RESULT OF THE REUSE OF THIS DRAWING FOR ANY PROJECT OTHER THAN THAT FOR WHICH IT WAS PREPARED.

**WAWA**

STORE NUMBER: 6612  
DUMFRIES, VA 22026

JOB NUMBER: 42-234-1026

### ISSUE BLOCK

REV	DATE
1 REV 1	04/11/24
2 REV 2	09/19/24
4 REV 4	03/20/25

CHECKED BY: MJS  
DRAWN BY: SGB  
DOCUMENT DATE: 03/20/25  
PROTO: U59FB-L  
CYCLE: 2024.04.03  
PLAN ISSUE: CNST SET

COMMONWEALTH OF VIRGINIA  
PROFESSIONAL ENGINEER

RYAN R. VAUGHN  
Lic. No. 051120

Ryan Roger Vaughn  
10000 Old Dominion Blvd., Suite 100  
Richmond, VA 23234  
703.305.0111 • rvaughn@hfa-ac.com

### HVAC NOTES AND SCHEDULES


Requirements: 100.0% were addressed directly in the COMcheck software. Test in the "Comments/Assumptions" column is provided by the user in the COMcheck Requirements screen. For each requirement, the user certifies that a code requirement will be met and how that is documented, or that an exception is being claimed. Where compliance is claimed in a separate table, a reference to that table is provided.

Project Information: Energy Code: 90.1 (2016) Standard; Project Title: Wawa Dumfries, VA; Location: Dumfries, Virginia; Climate Zone: 4a; Project Type: New Construction. Mechanical Systems List: 1. RTU (Single Zone); 2. RTU (Single Zone); 3. RTU (Single Zone); 4. Water Heater.


Mechanical Compliance Statement: The proposed mechanical design represented in this document is consistent with the building plans, specifications, and other documents submitted in support of this permit application. The proposed mechanical systems have been designed to meet the 90.1 (2016) Standard requirements in COMcheck Version 4.1.5.5 and to comply with any applicable mandatory requirements listed in the inspection Checklist.

Project Title: Wawa Dumfries, VA; Report date: 01/22/24; Data Filename: G:\4242-23-01026 Wawa - Dumfries, VA\04-Design\Energy\ComCheckMech - Wawa\_Dumfries, Page 1 of 16


Section # & Req ID: 6.4.1.4 (ME41); 6.4.1.3 (ME10); 6.8.1.3 (ME11); 6.4.2.2 (ME12); 6.4.1.2 (ME13); 6.4.2.1 (ME14); 6.5.2.3 (ME15); 6.5.2.4 (ME16); 6.5.2.5 (ME17); 6.5.2.6 (ME18); 6.5.2.7 (ME19); 6.5.2.8 (ME20); 6.5.2.9 (ME21); 6.5.2.10 (ME22); 6.5.2.11 (ME23); 6.5.2.12 (ME24); 6.5.2.99 (ME111); 6.5.2.100 (ME112); 6.5.2.101 (ME113); 6.5.2.102 (ME114); 6.5.2.740 (ME752); 6.5.2.741 (ME75

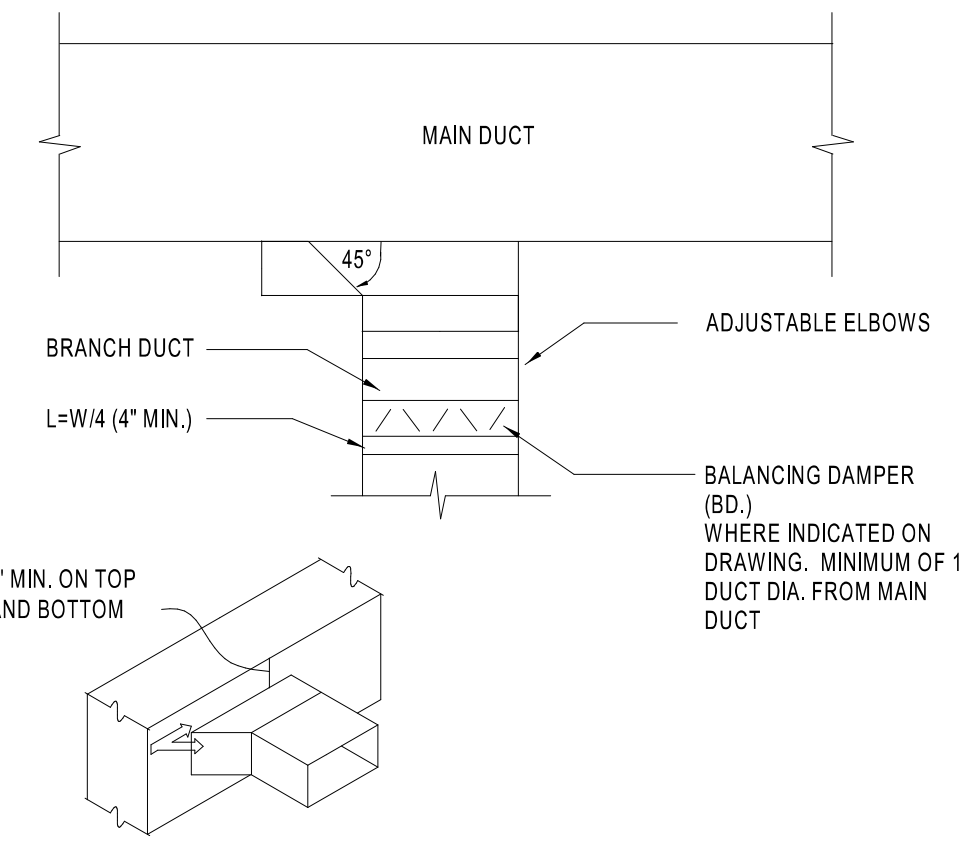


1 RECTANGULAR BRANCH CONNECTION  
M4.0 NTS

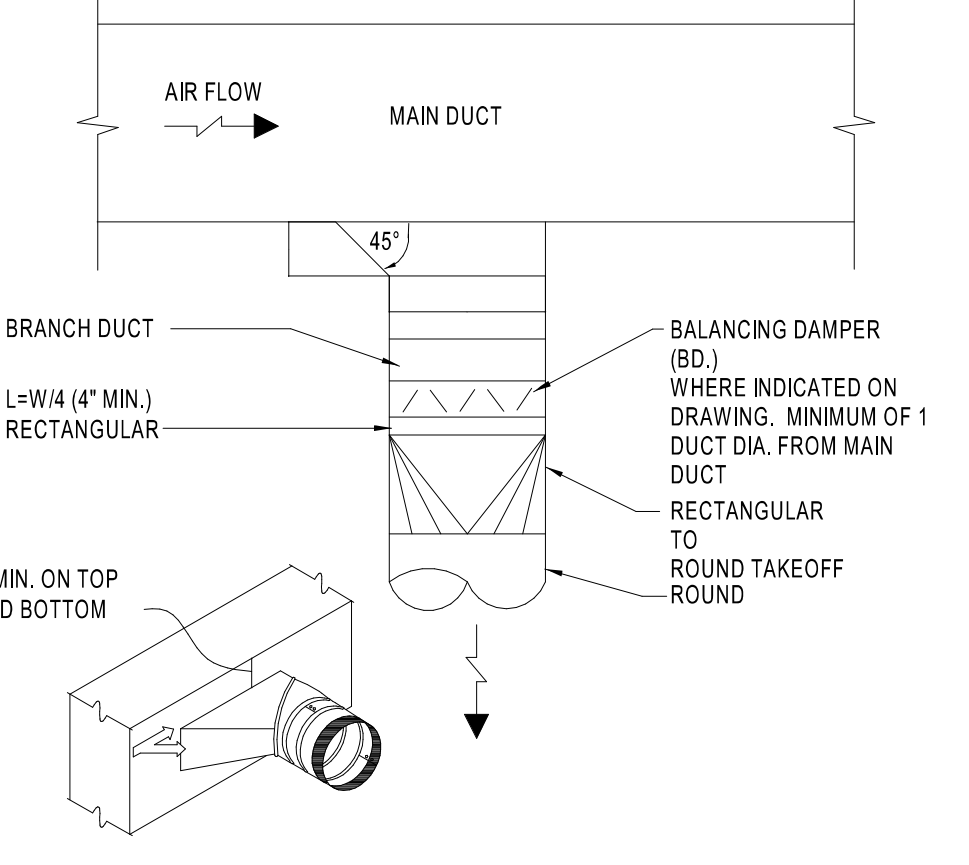

2 ROUND BRANCH CONNECTION  
M4.0 NTS

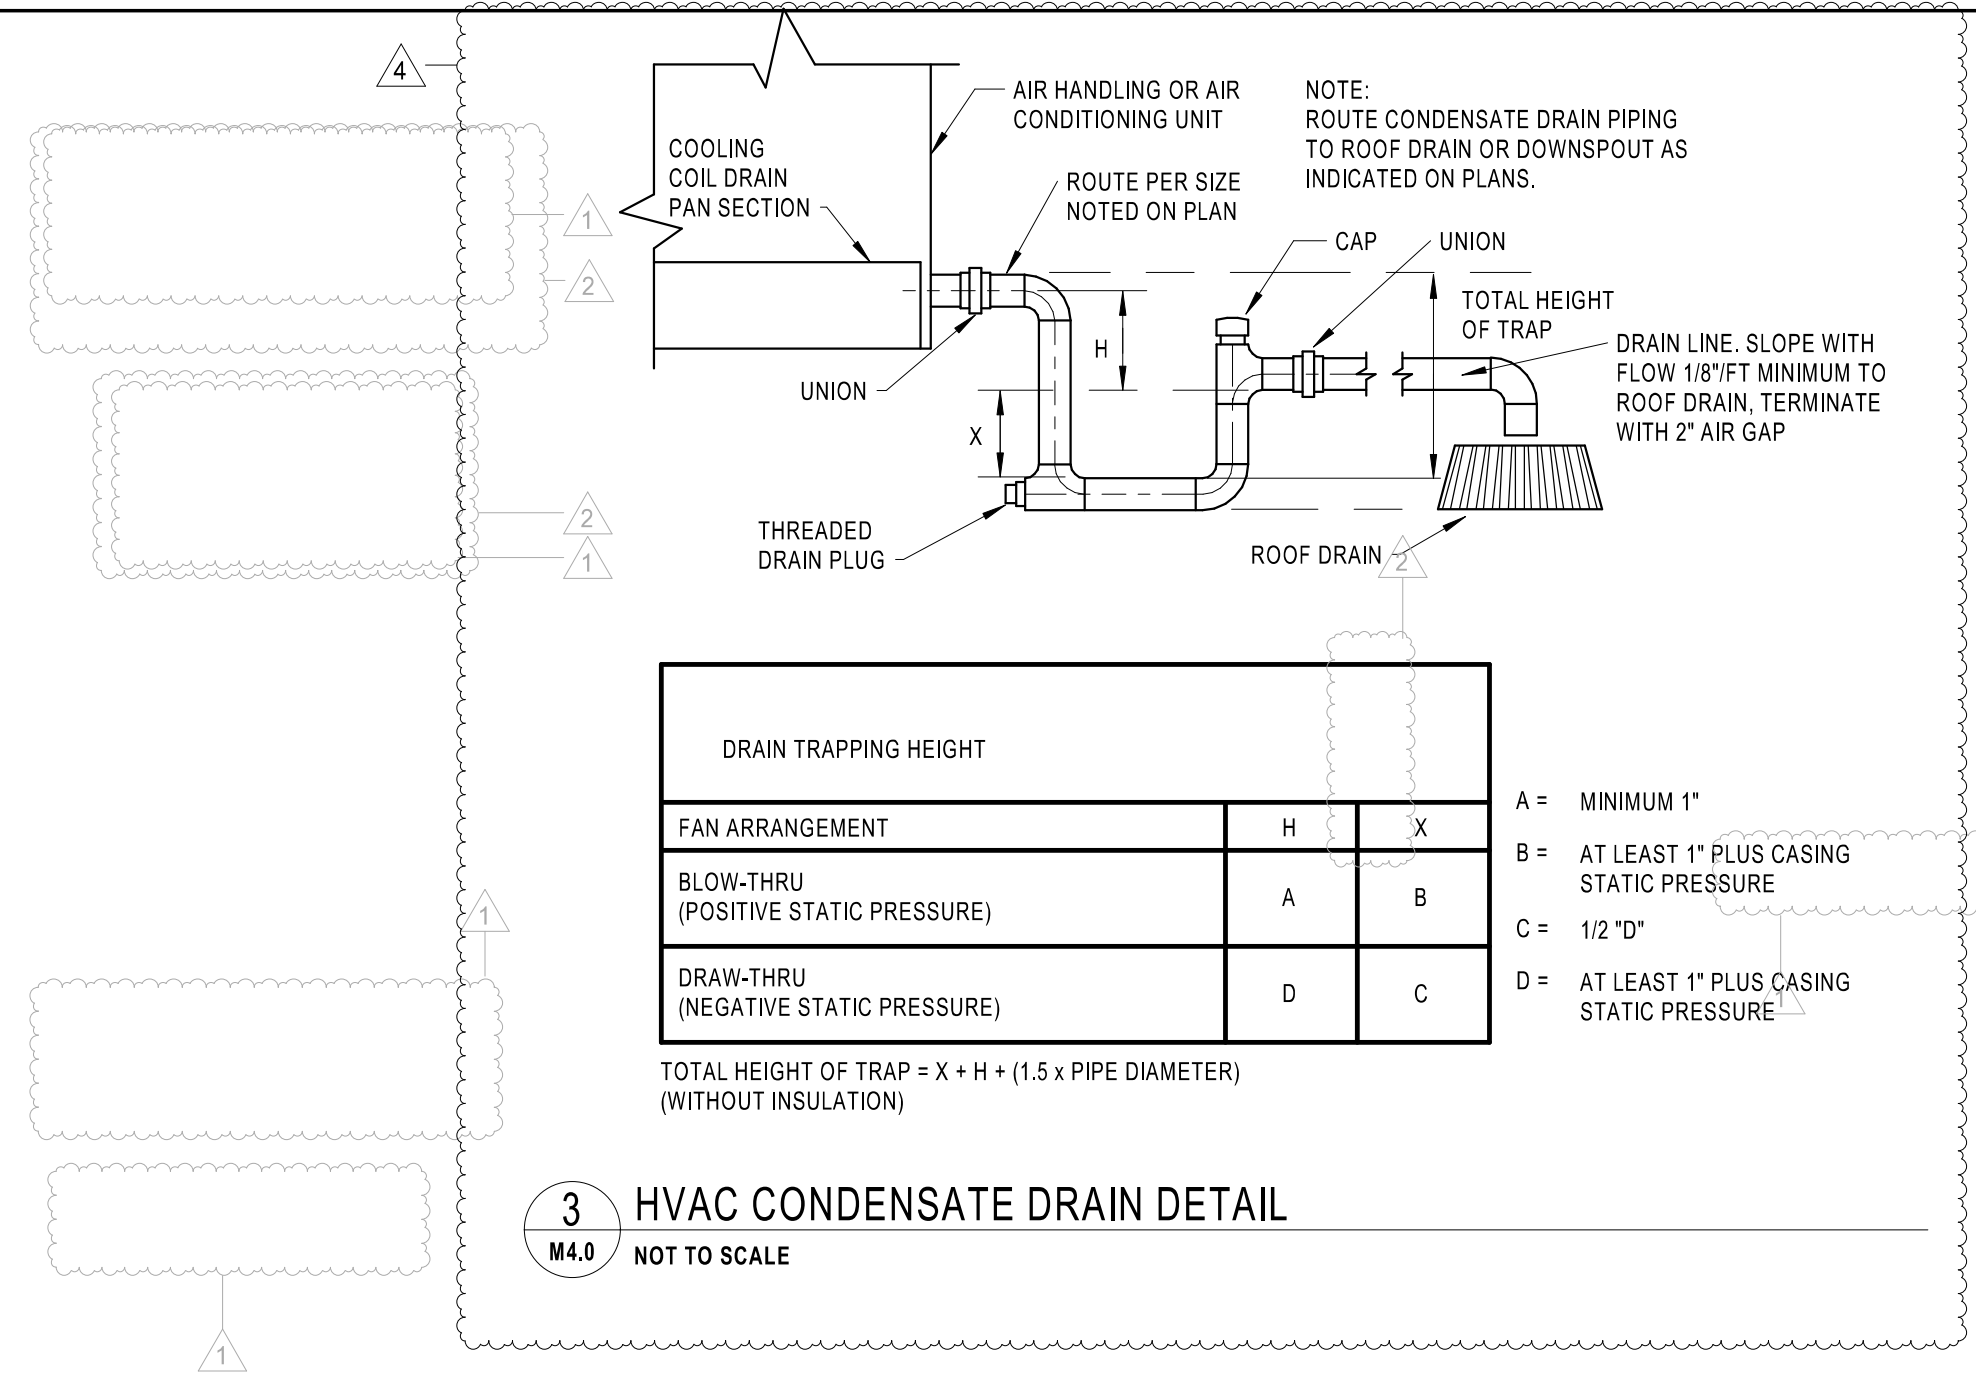

3 HVAC CONDENSATE DRAIN DETAIL  
M4.0 NOT TO SCALE

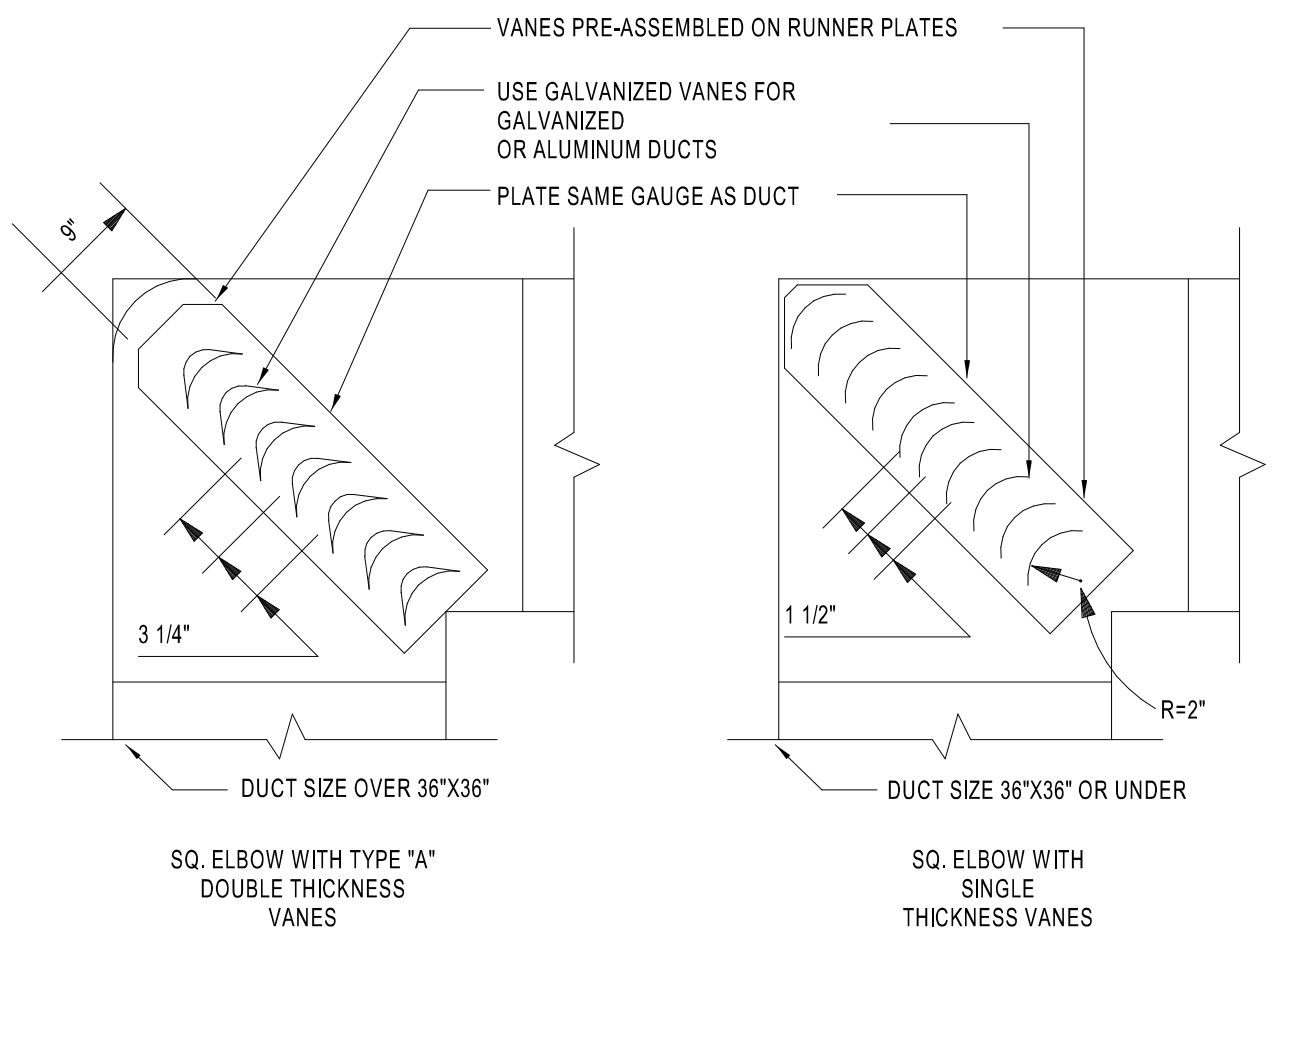

4 TURNING VANE DETAIL  
M4.0 NTS

DUCT SHALL BE SECURELY FASTENED TO RUNNERS.

ALL VANES SHALL BE SECURE AND STABLE IN INSTALLED OPERATION POSITION. IF NECESSARY AT CERTAIN VELOCITIES OR PRESSURES WELD VANES TO RUNNERS ON APPROPRIATE INTERVALS ALONG RUNNERS.

TO PREVENT LINER DAMAGE CARE MUST BE EXERCISED WHEN INSTALLING VANES IN LINED OR FIBROUS GLASS DUCT.

	R	SP	GA
SMALL	2"	1 1/2"	24
LARGE	4 1/2"	3 1/4"	22

\* MAXIMUM UNSUPPORTED VANE LENGTH


SMALL SINGLE VANE 36"

LARGE SINGLE VANE 36"


SMALL DOUBLE VANE 60"

LARGE DOUBLE VANE 72"


NOTE: FOLLOW PER SMACNA STANDARDS.

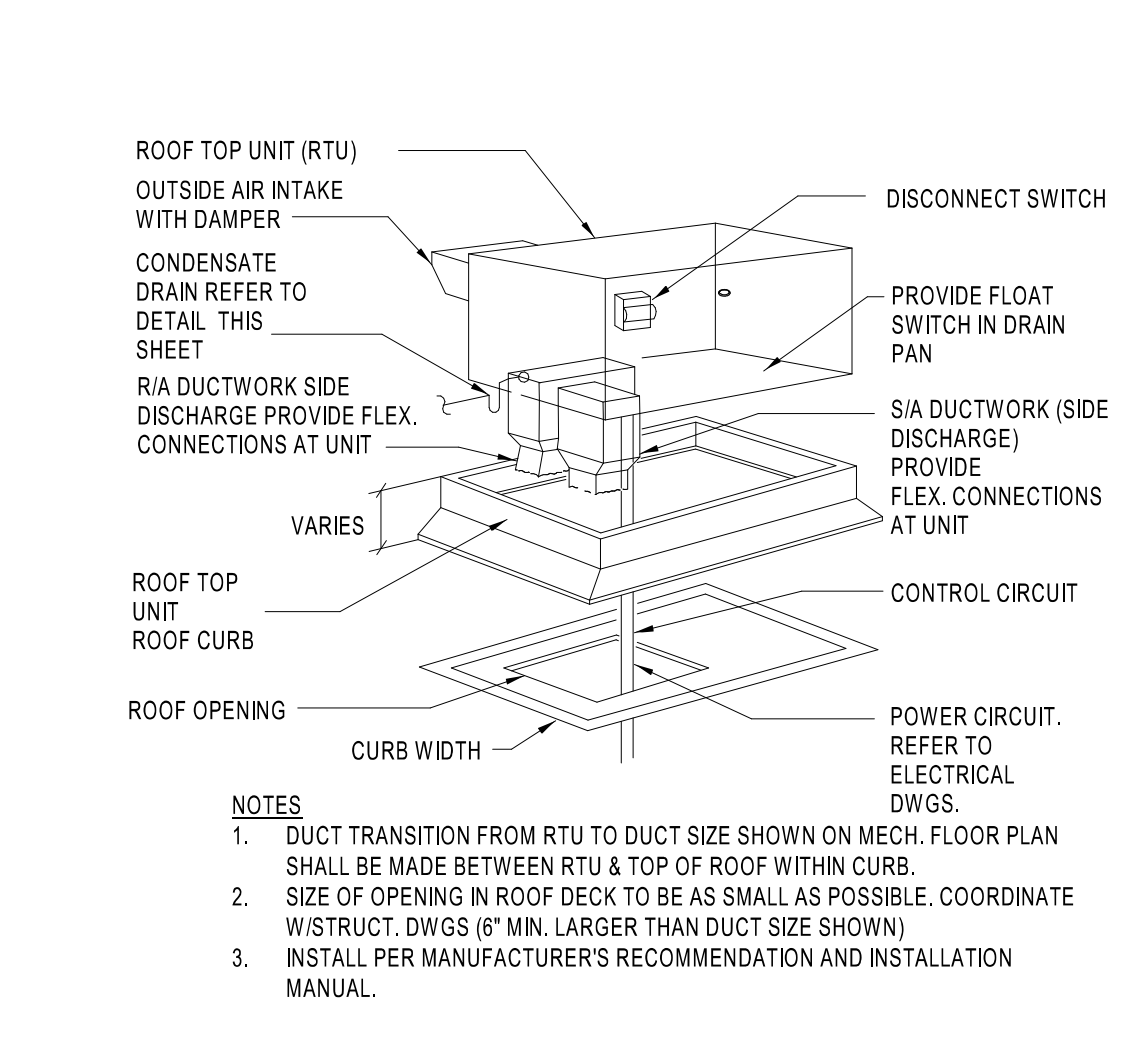


5 ROOF TOP UNIT MOUNTING DETAIL  
M4.0 NTS

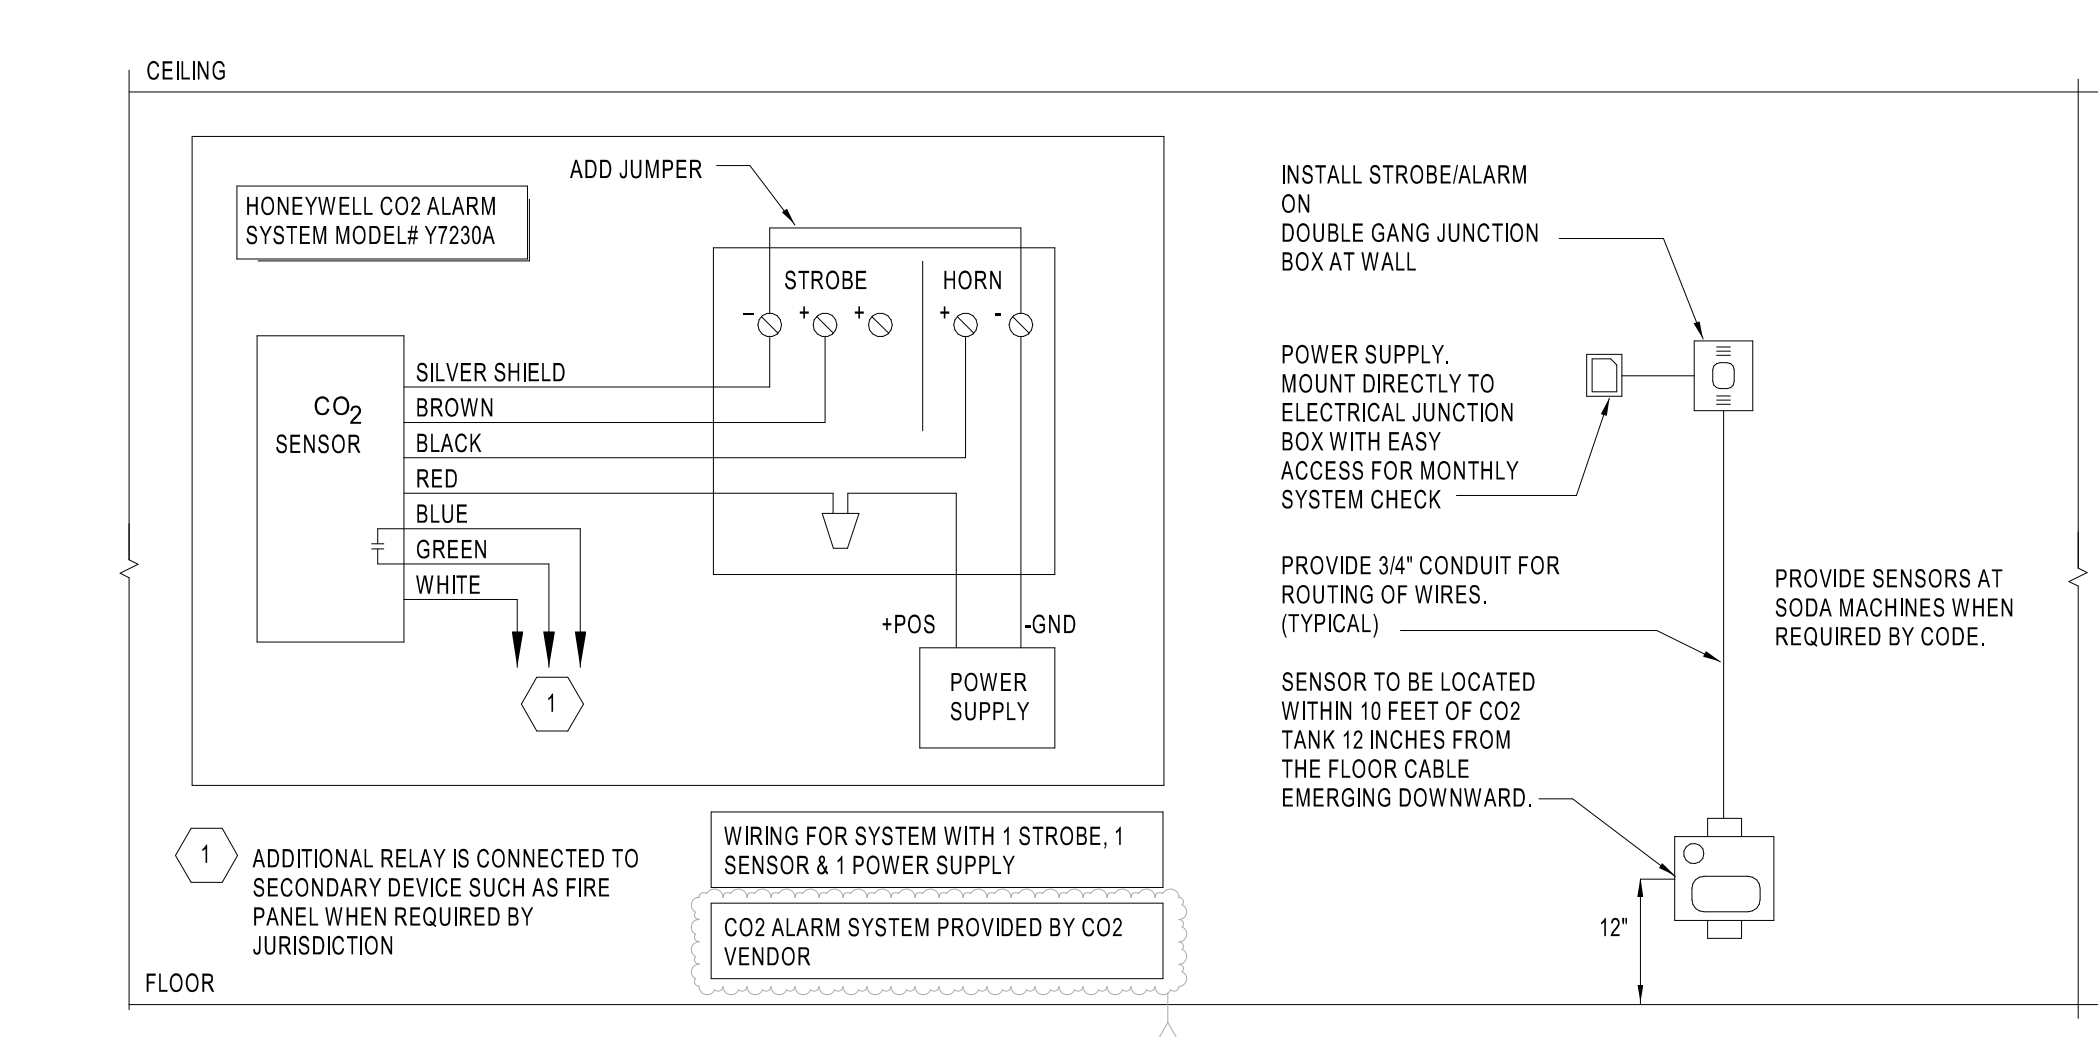


6 CO2 ALARM SYSTEM DETAIL  
M4.0 NTS

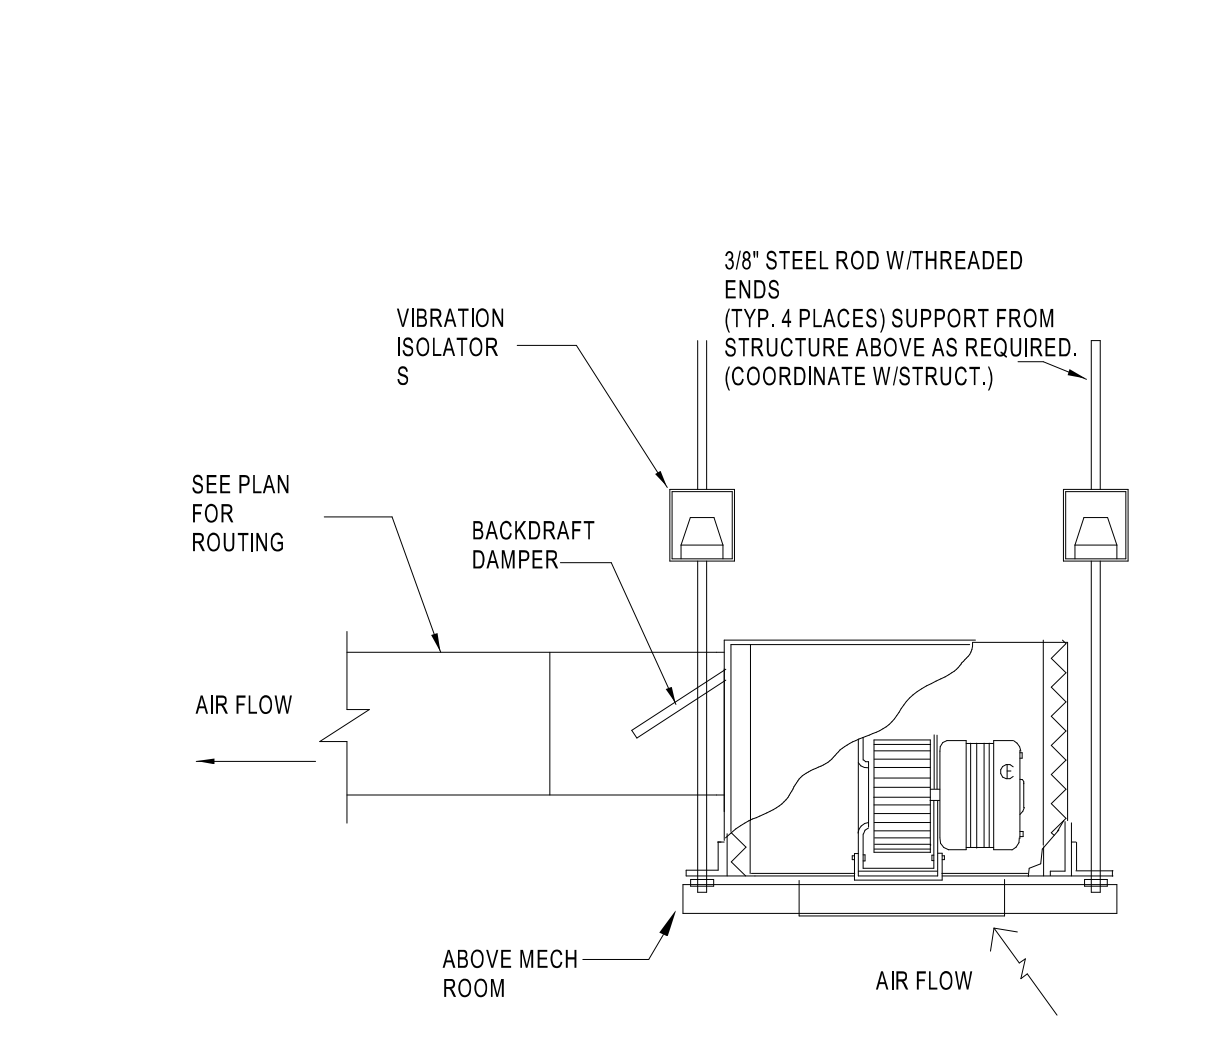


7 CEILING EXHAUST FAN DETAIL  
M4.0 NTS

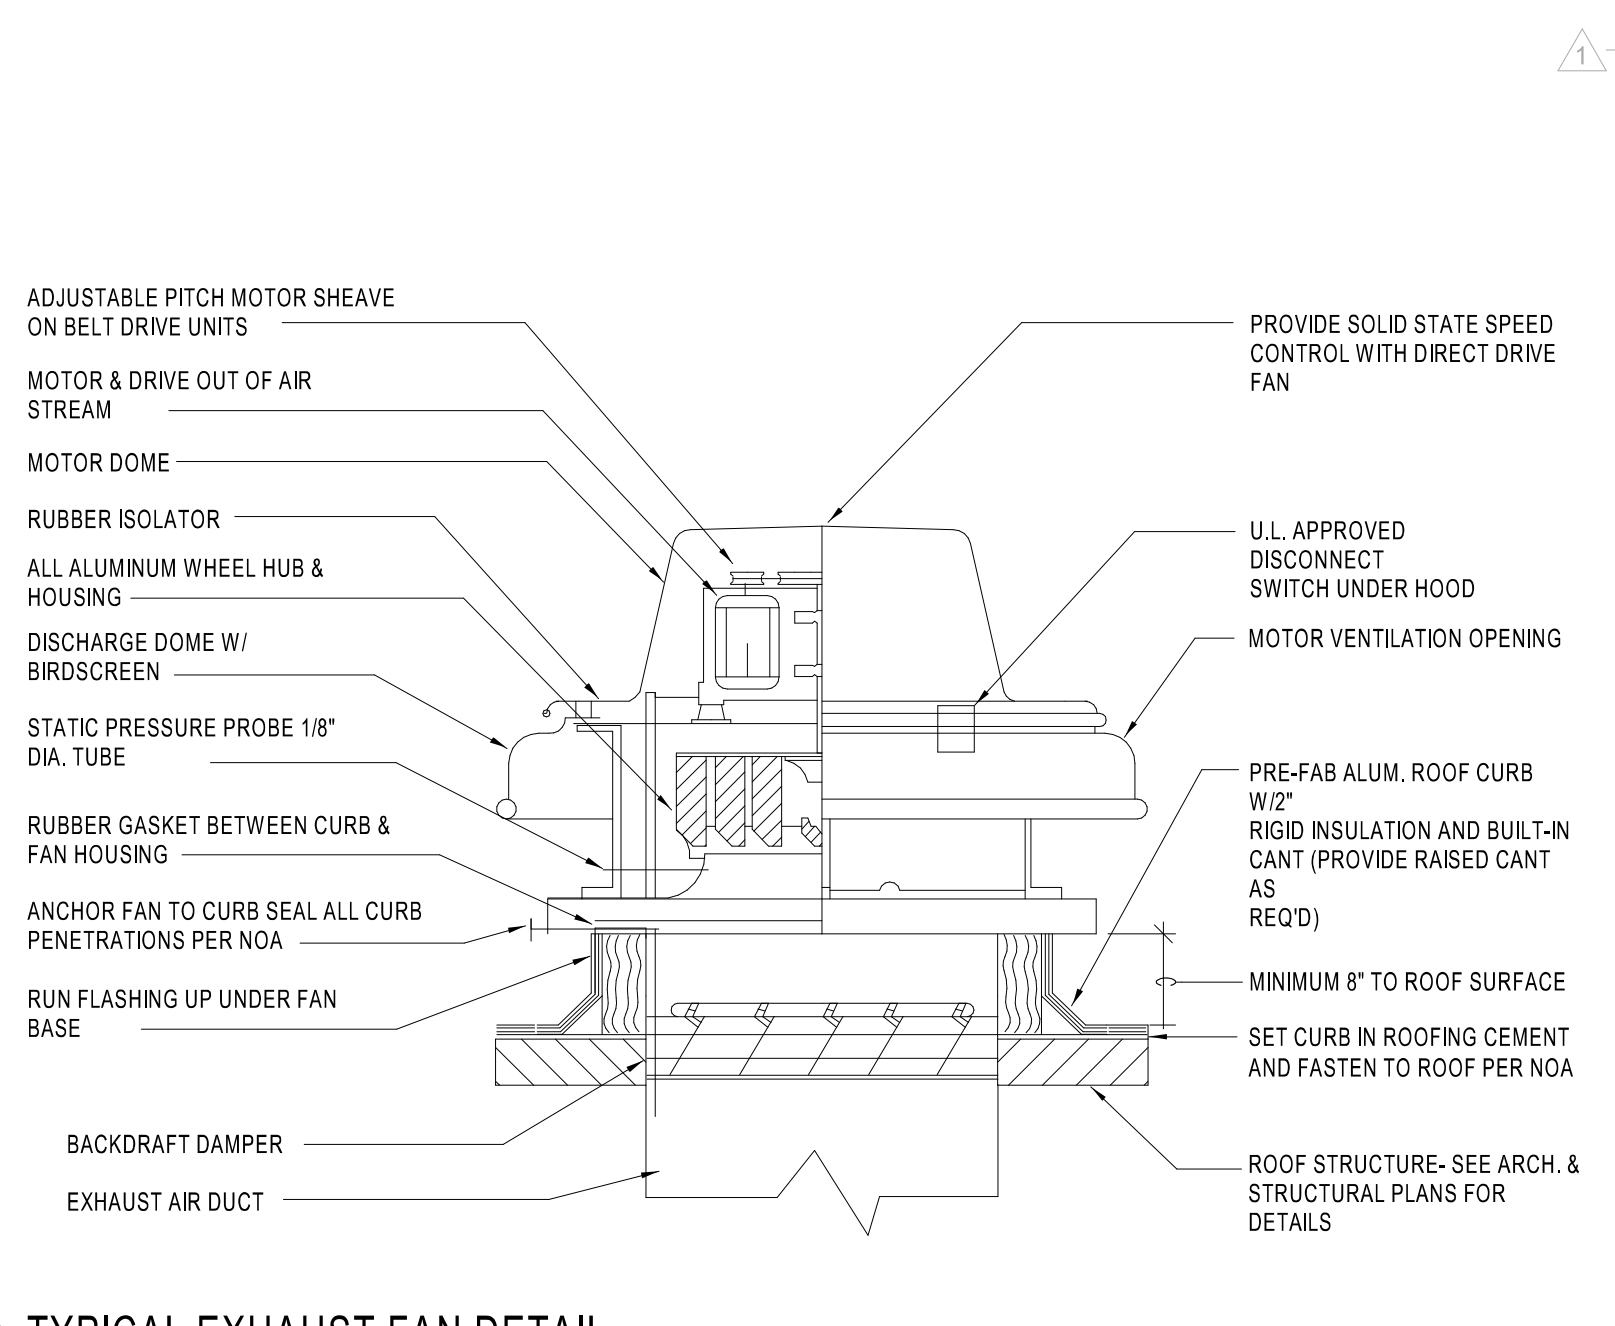


8 TYPICAL EXHAUST FAN DETAIL  
M4.0 NTS

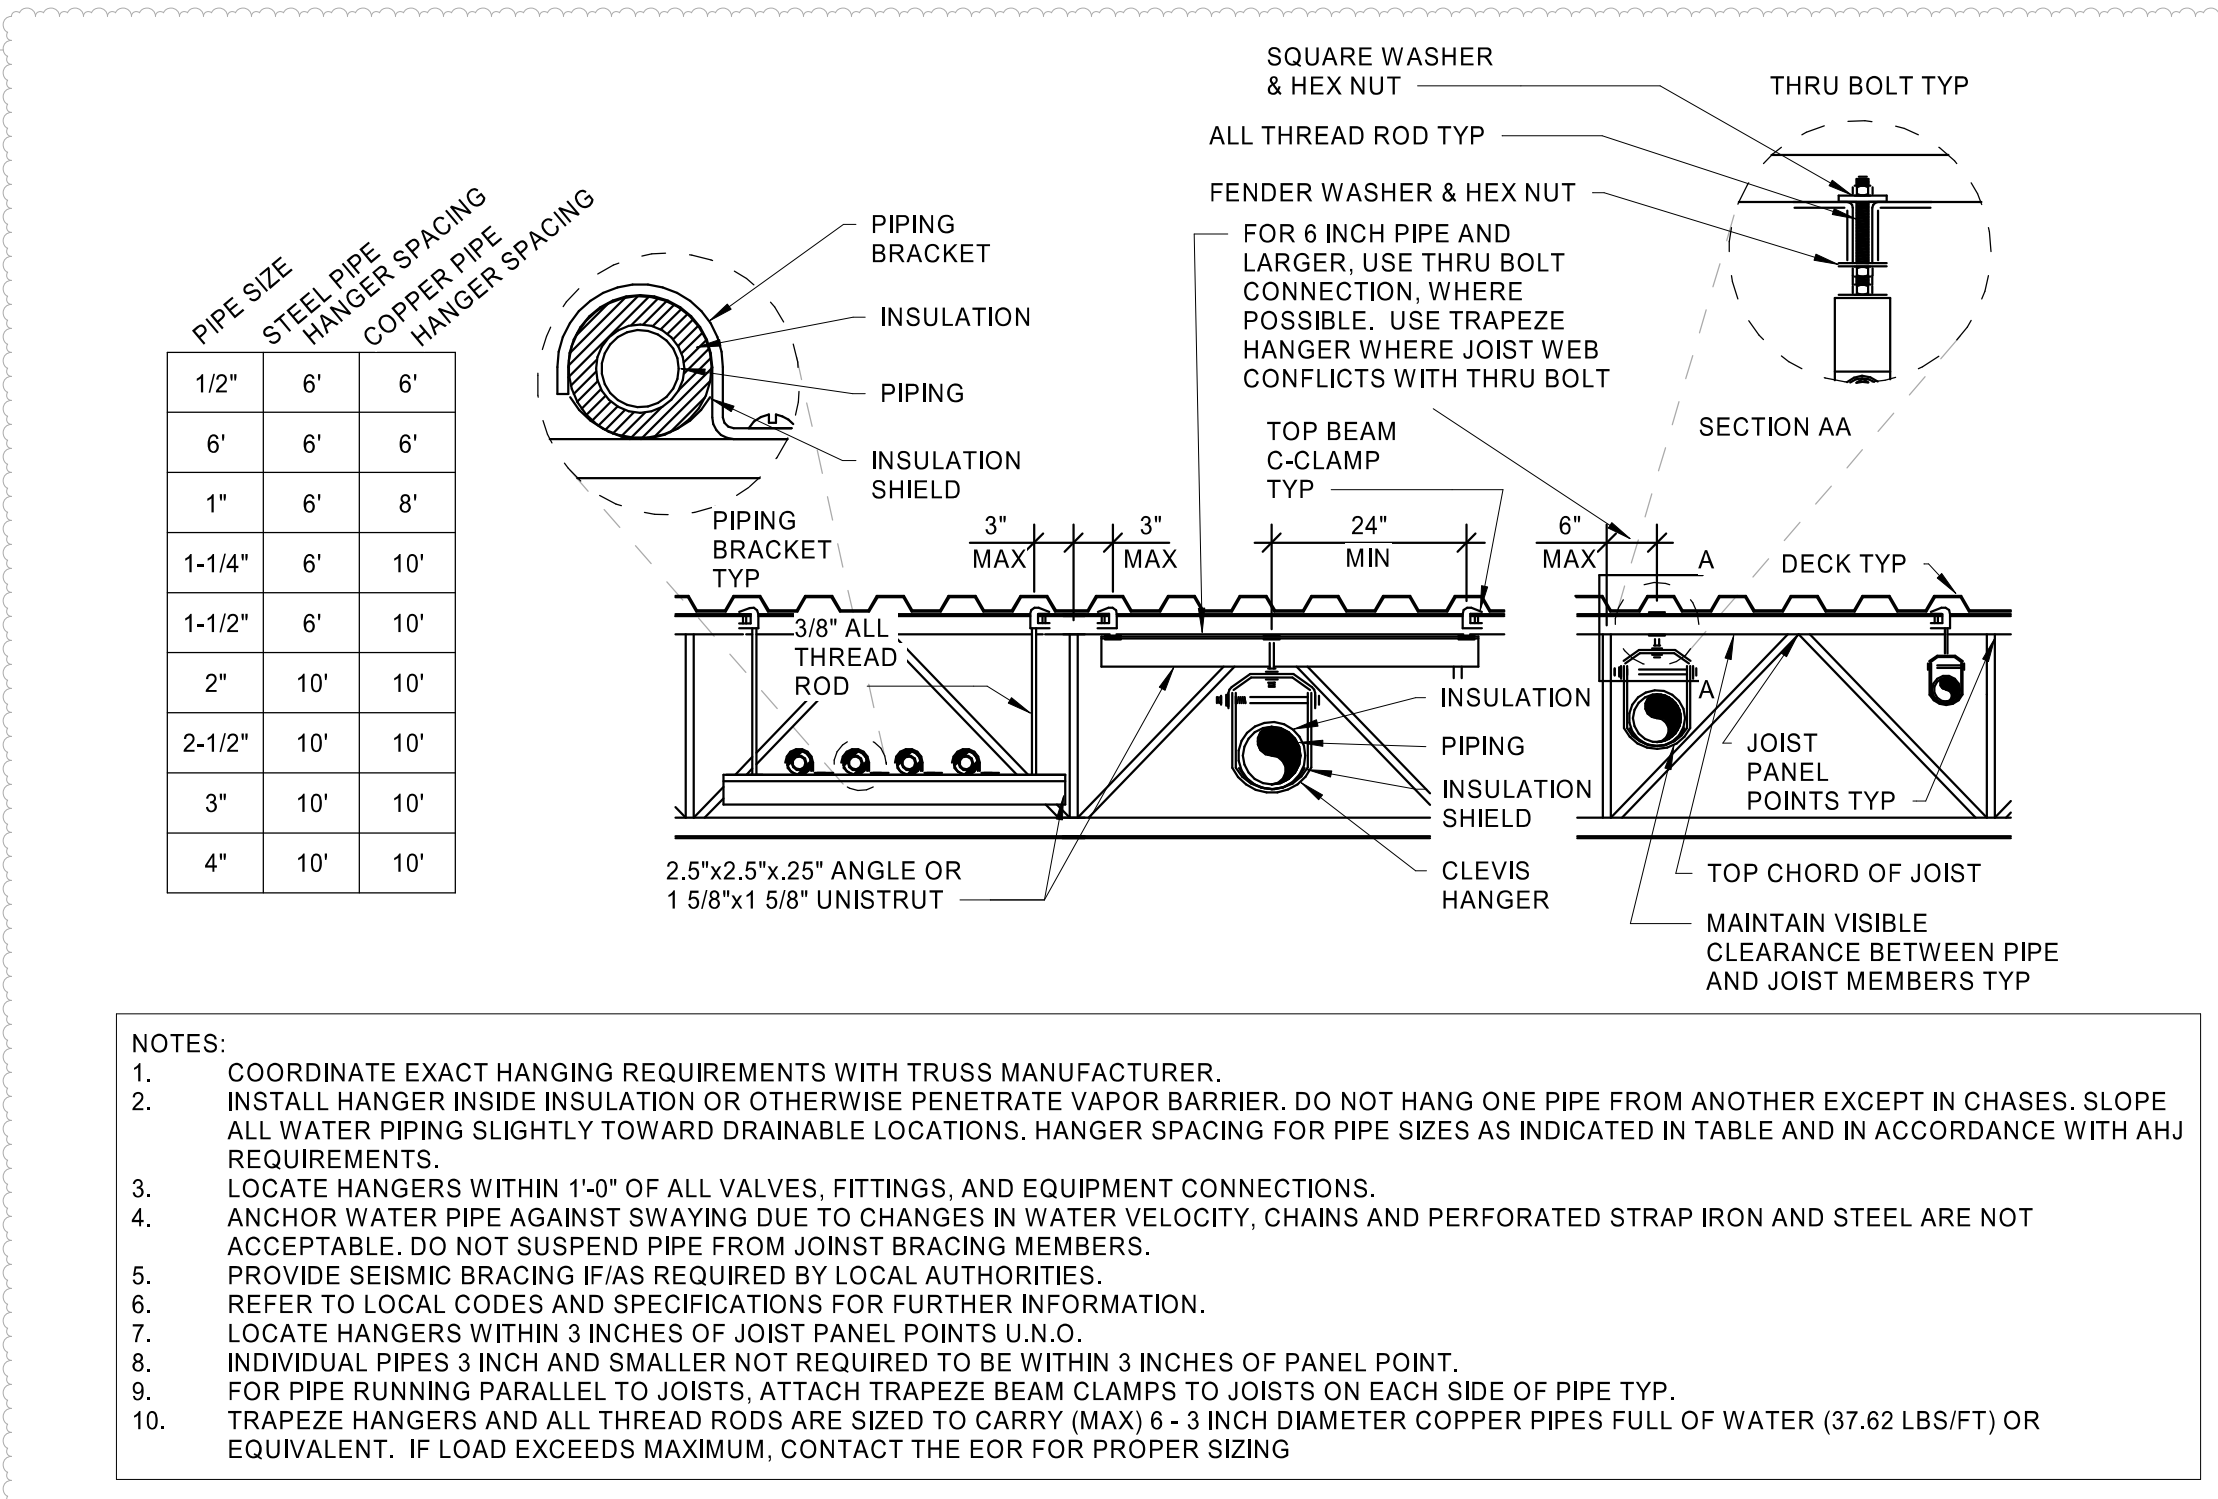


9 PIPE HANGER FOR STEEL JOIST DETAIL  
M4.0 NOT TO SCALE

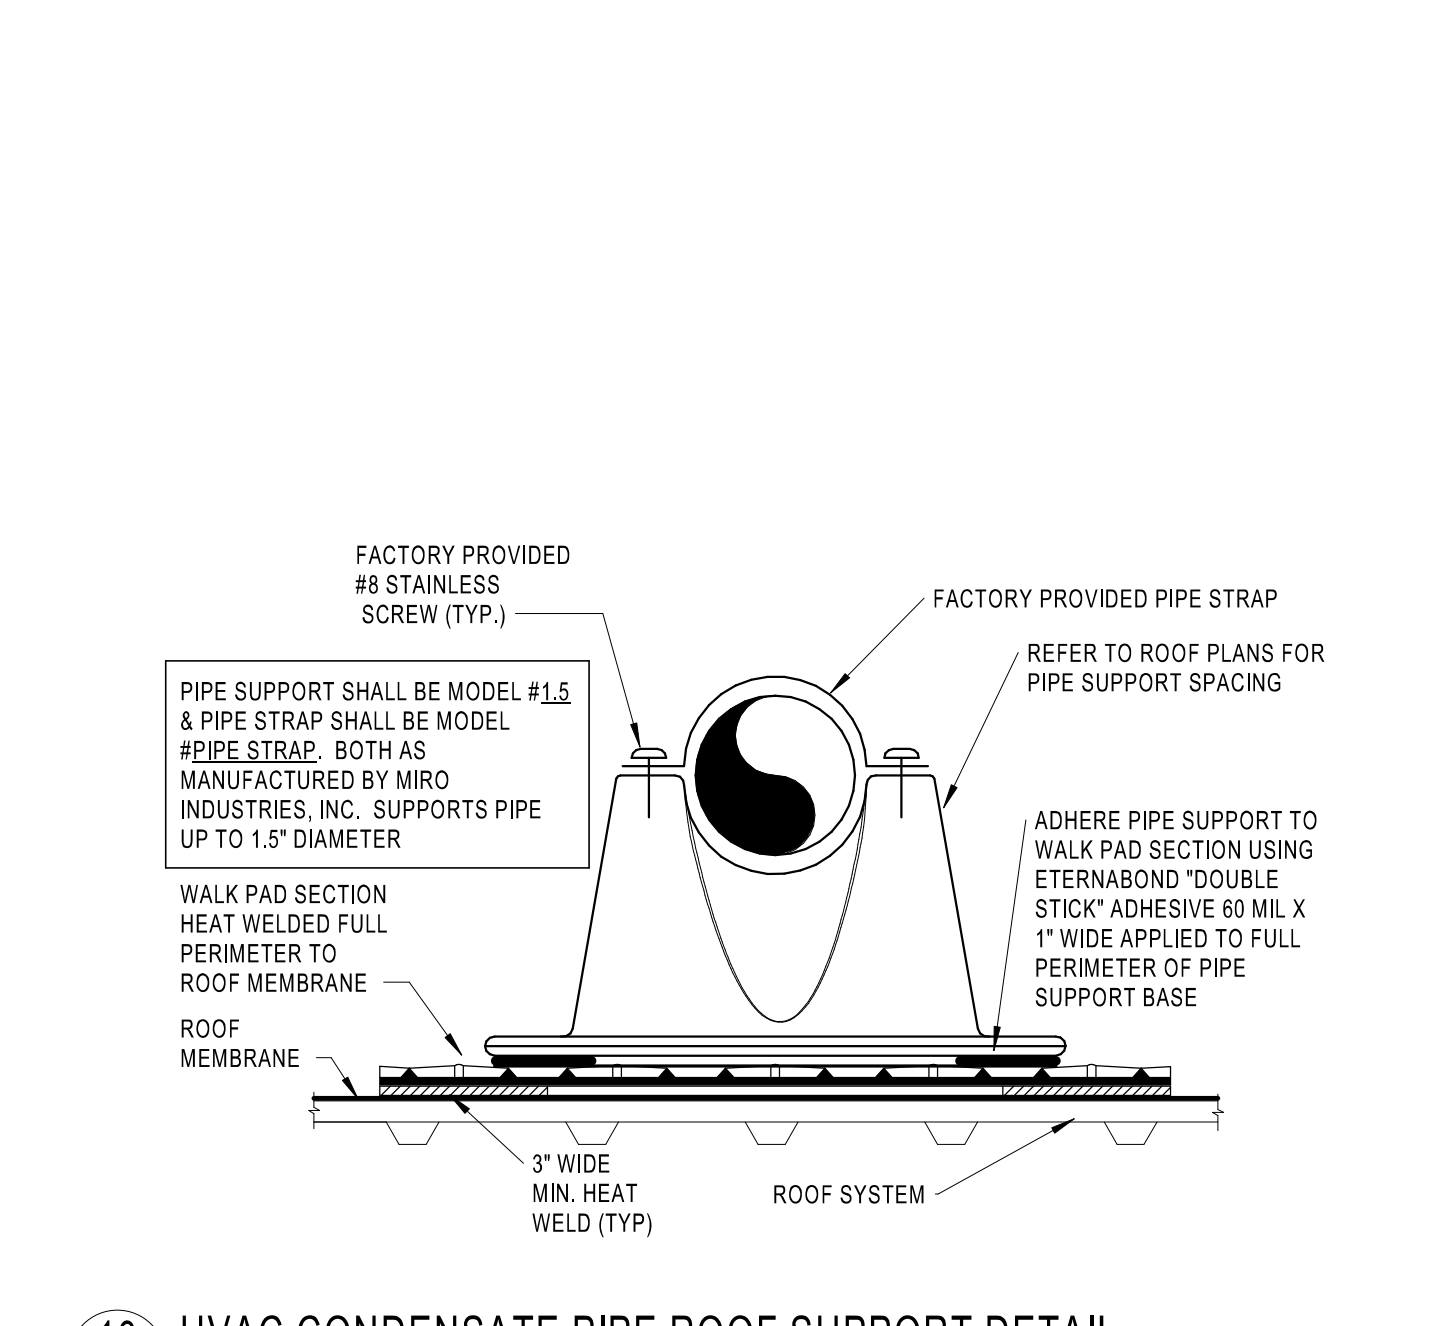


10 HVAC CONDENSATE PIPE ROOF SUPPORT DETAIL  
M4.0 NTS

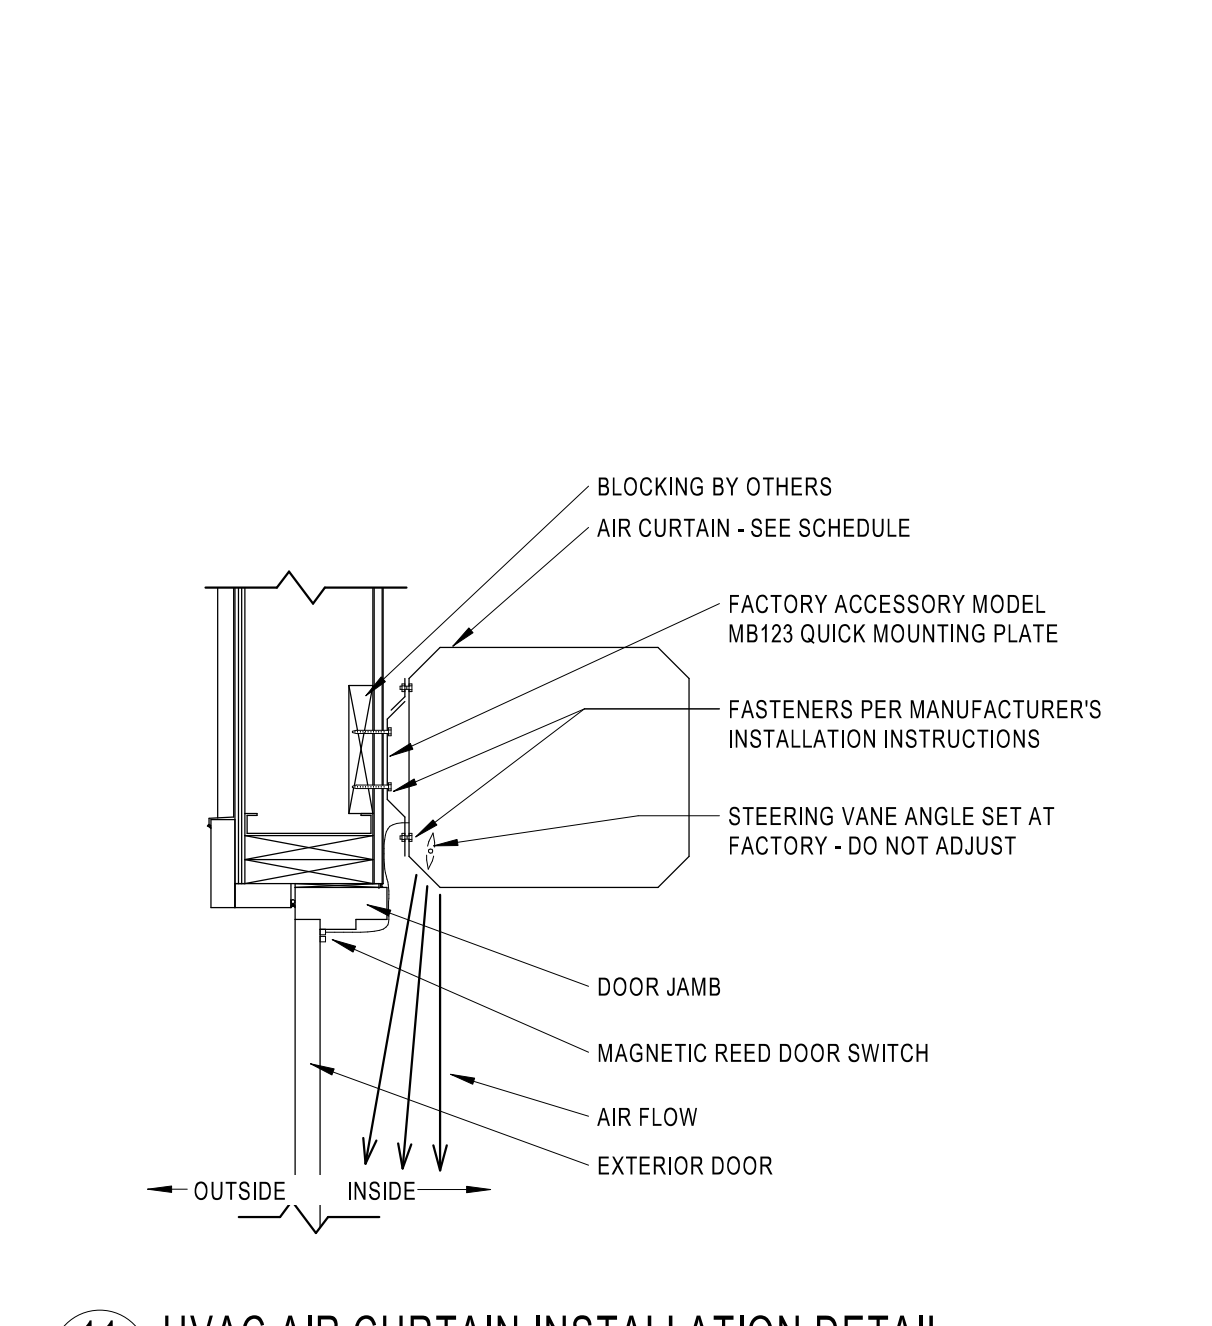


11 HVAC AIR CURTAIN INSTALLATION DETAIL  
M4.0 NTS

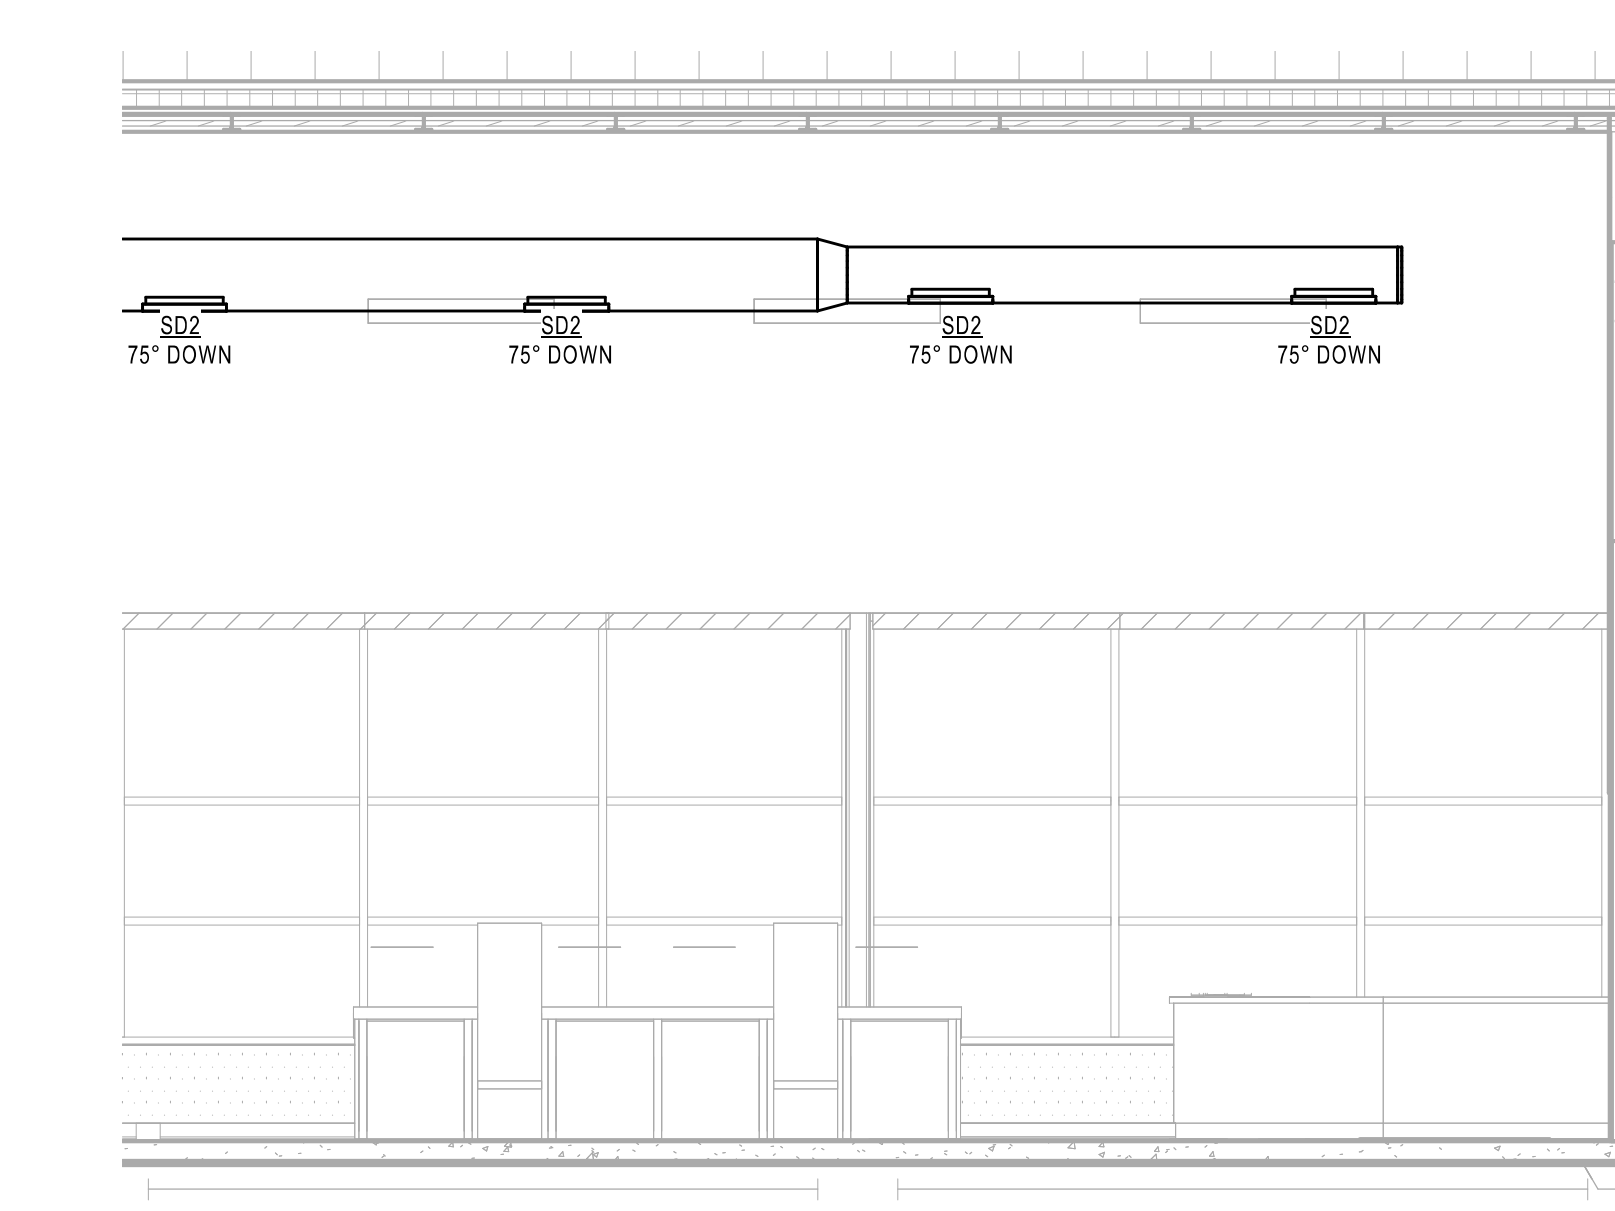


12 FRONT RETAIL DIFFUSER LAYOUT  
M4.0 1/4" = 1'-0"

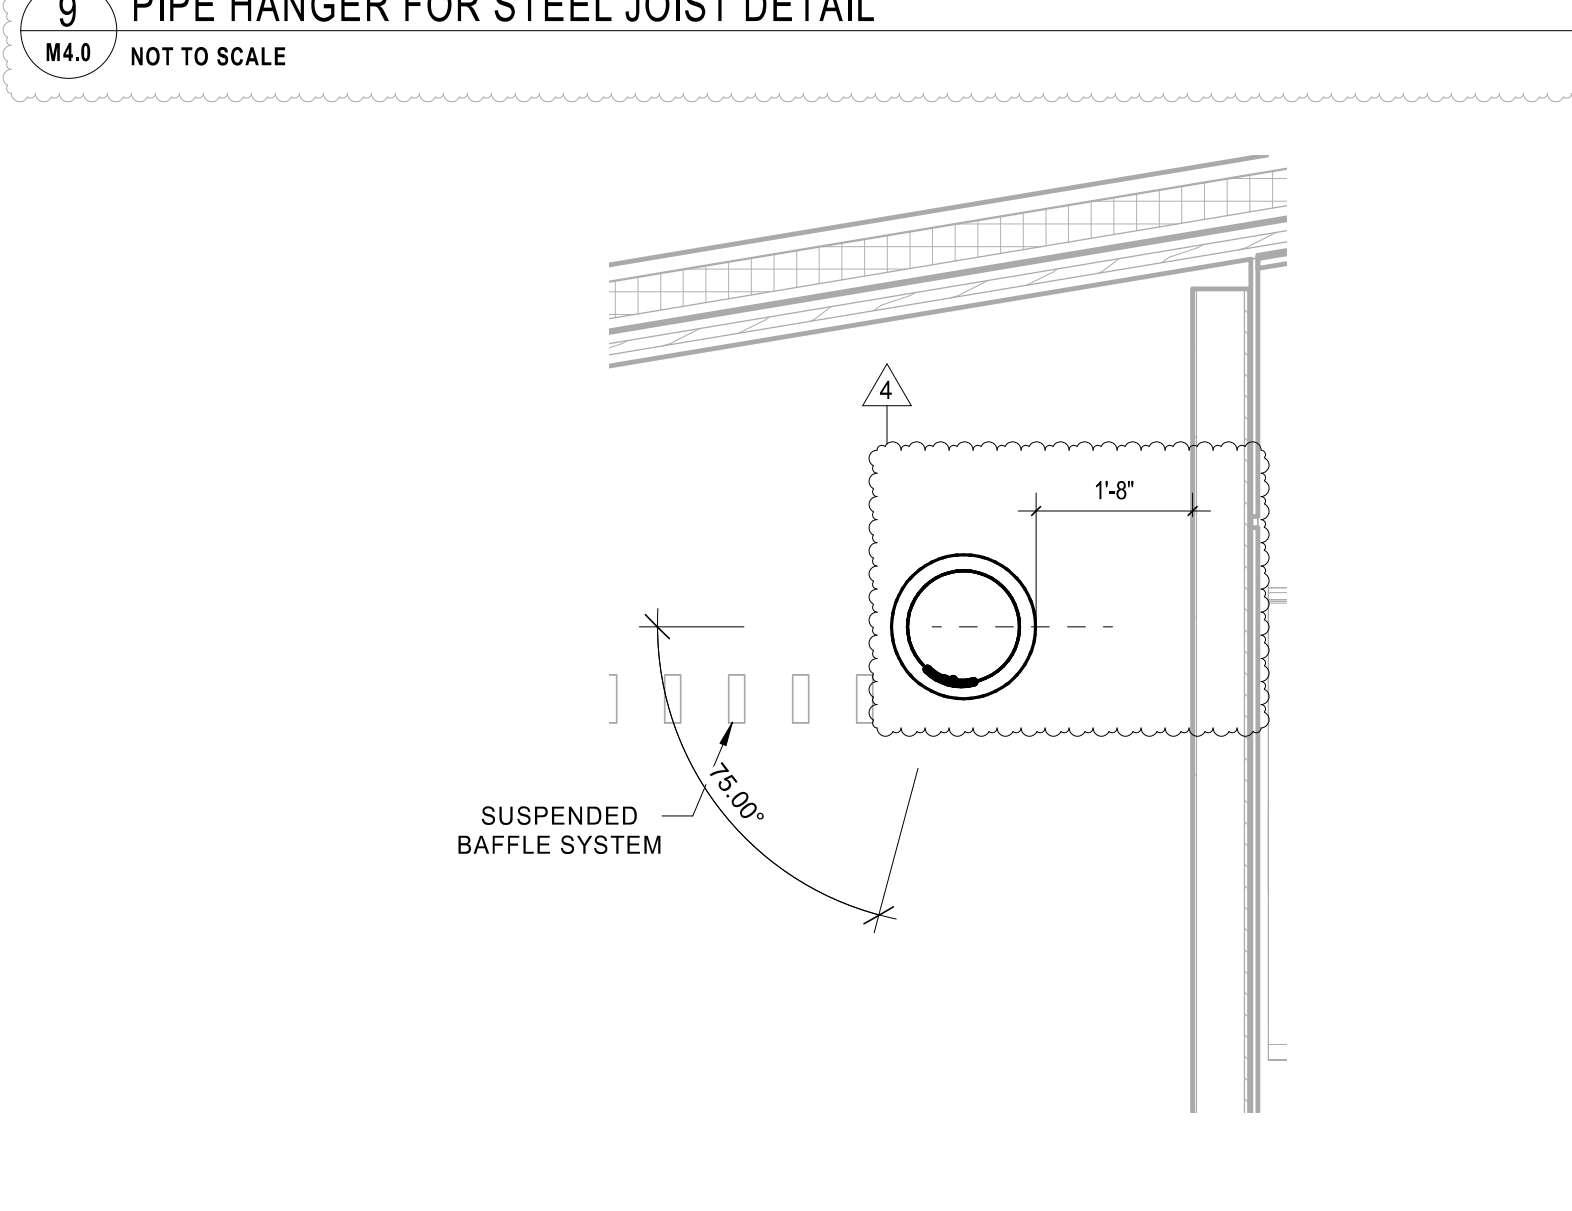

13 FRONT RETAIL DIFFUSER ANGLE DETAIL  
M4.0 1/2" = 1'-0"

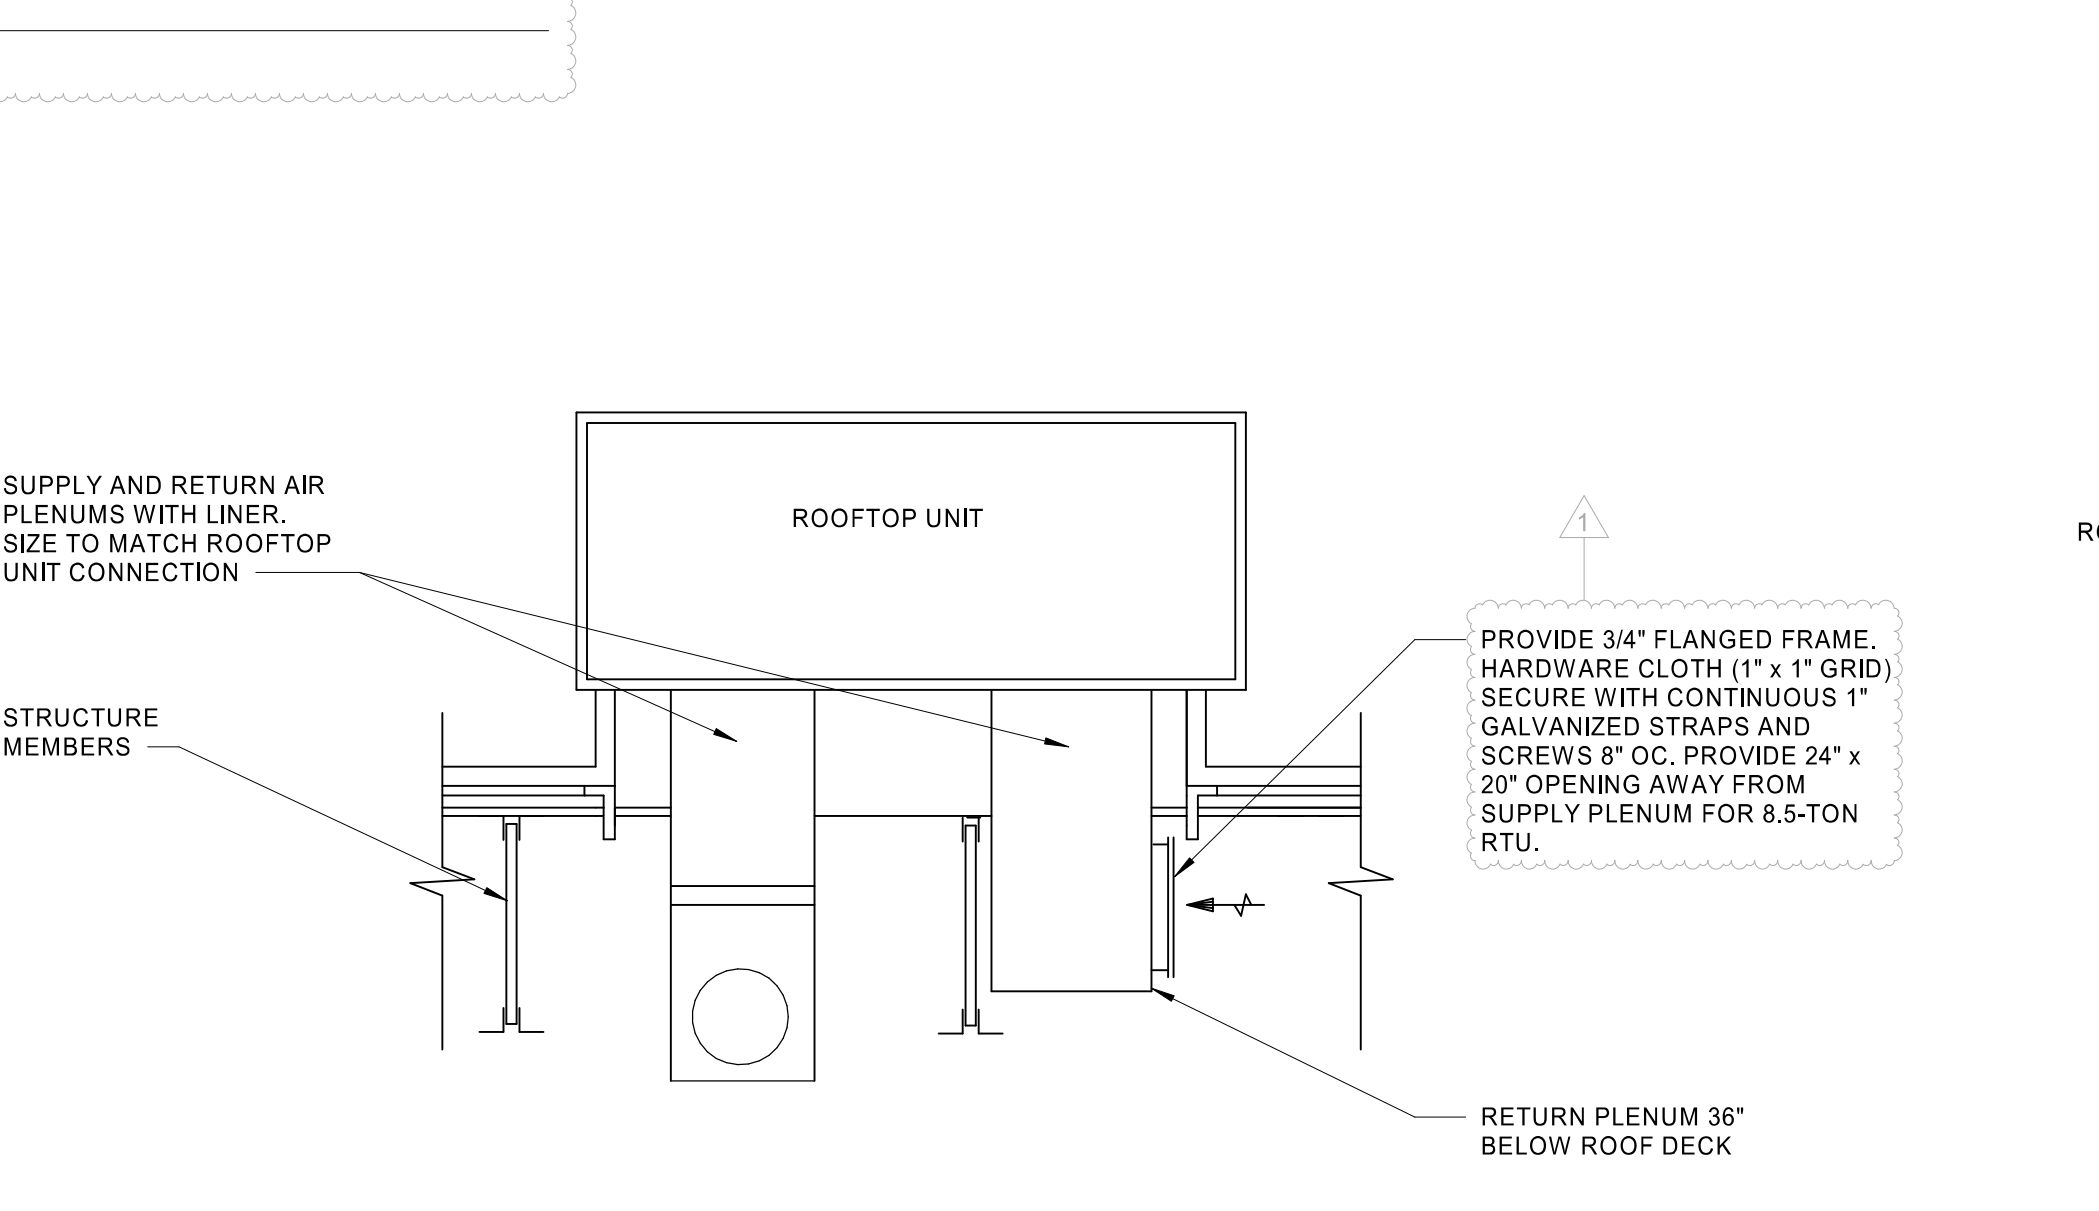

14 RTU DUCTWORK DROP DETAIL  
M4.0 NOT TO SCALE

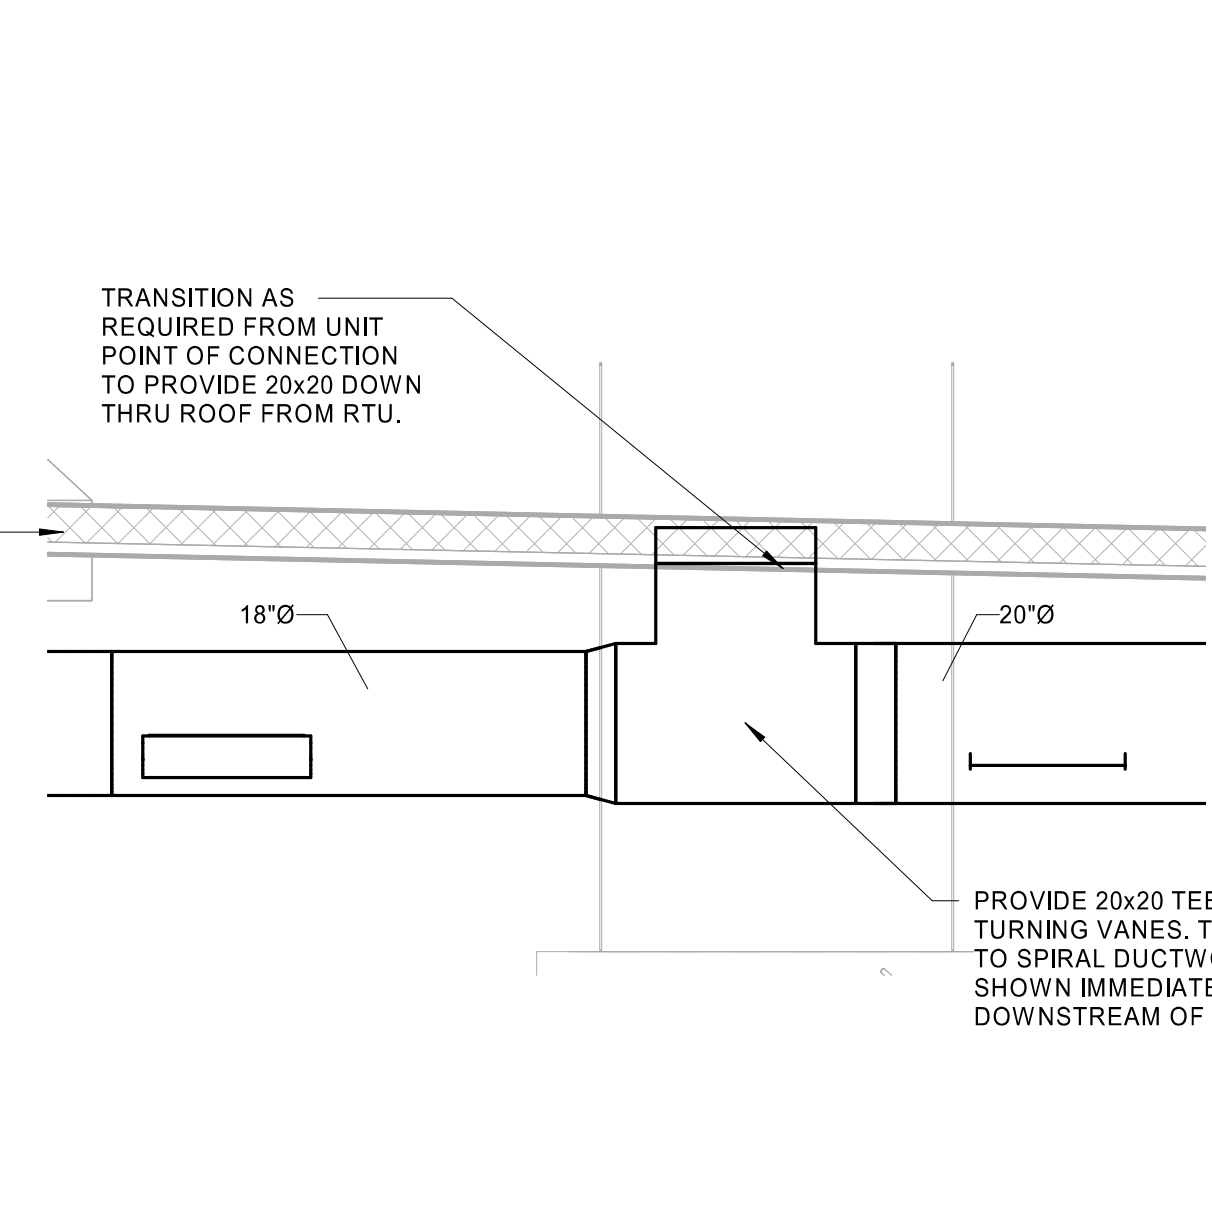

15 RTU-2 SUPPLY DUCTWORK DROP  
M4.0 1/2" = 1'-0"

STIPULATION FOR REUSE  
THIS DRAWING WAS PREPARED FOR THE PROJECT OF THE CLIENT AND IS NOT TO BE REUSED FOR ANY OTHER PROJECT WITHOUT THE WRITTEN PERMISSION OF THE ARCHITECT. THE ARCHITECT'S LIABILITY IS LIMITED TO THE PROFESSIONAL SERVICES PROVIDED BY HIMSELF OR HIS FIRM AND DOES NOT INCLUDE THE DESIGN OF ANY PRODUCT OR THE PERFORMANCE OF ANY PRODUCT.

**WAWA**  
STORE NUMBER: 6612  
ADDRESS: 1000 W. DUMFRIES, VA 22026  
JOB NUMBER: 42-234-1026

ISSUE BLOCK

NO.	REV.	DATE
1	REV 1	04/11/24
2	REV 2	09/19/24
4	REV 4	03/20/25

CHECKED BY: MJS  
DRAWN BY: SGB  
DOCUMENT DATE: 03/20/25  
PROTO: U59FB-L  
CYCLE: 2024.Q4.G3  
PLAN ISSUE: CNST SET

COMMONWEALTH OF VIRGINIA  
RYAN R. VAUGHN  
Lic. No. 051120  
PROFESSIONAL ENGINEER  
Ryan Roger Vaughn  
1000 W. DUMFRIES, VA 22026  
TEL: 434-243-1140

MECHANICAL DETAILS