


36 35 34 33 32 31 30 29 28 27 26 25 24 23 22 21 20 19 18 17 16 15 14 13 12 11 10 09 08 07 06 05 04 03 02 01

Z
Y
X
W
V
U
T
S
R
Q
P
N
M
L
K
J
H
G
F
E
D
C
B
A

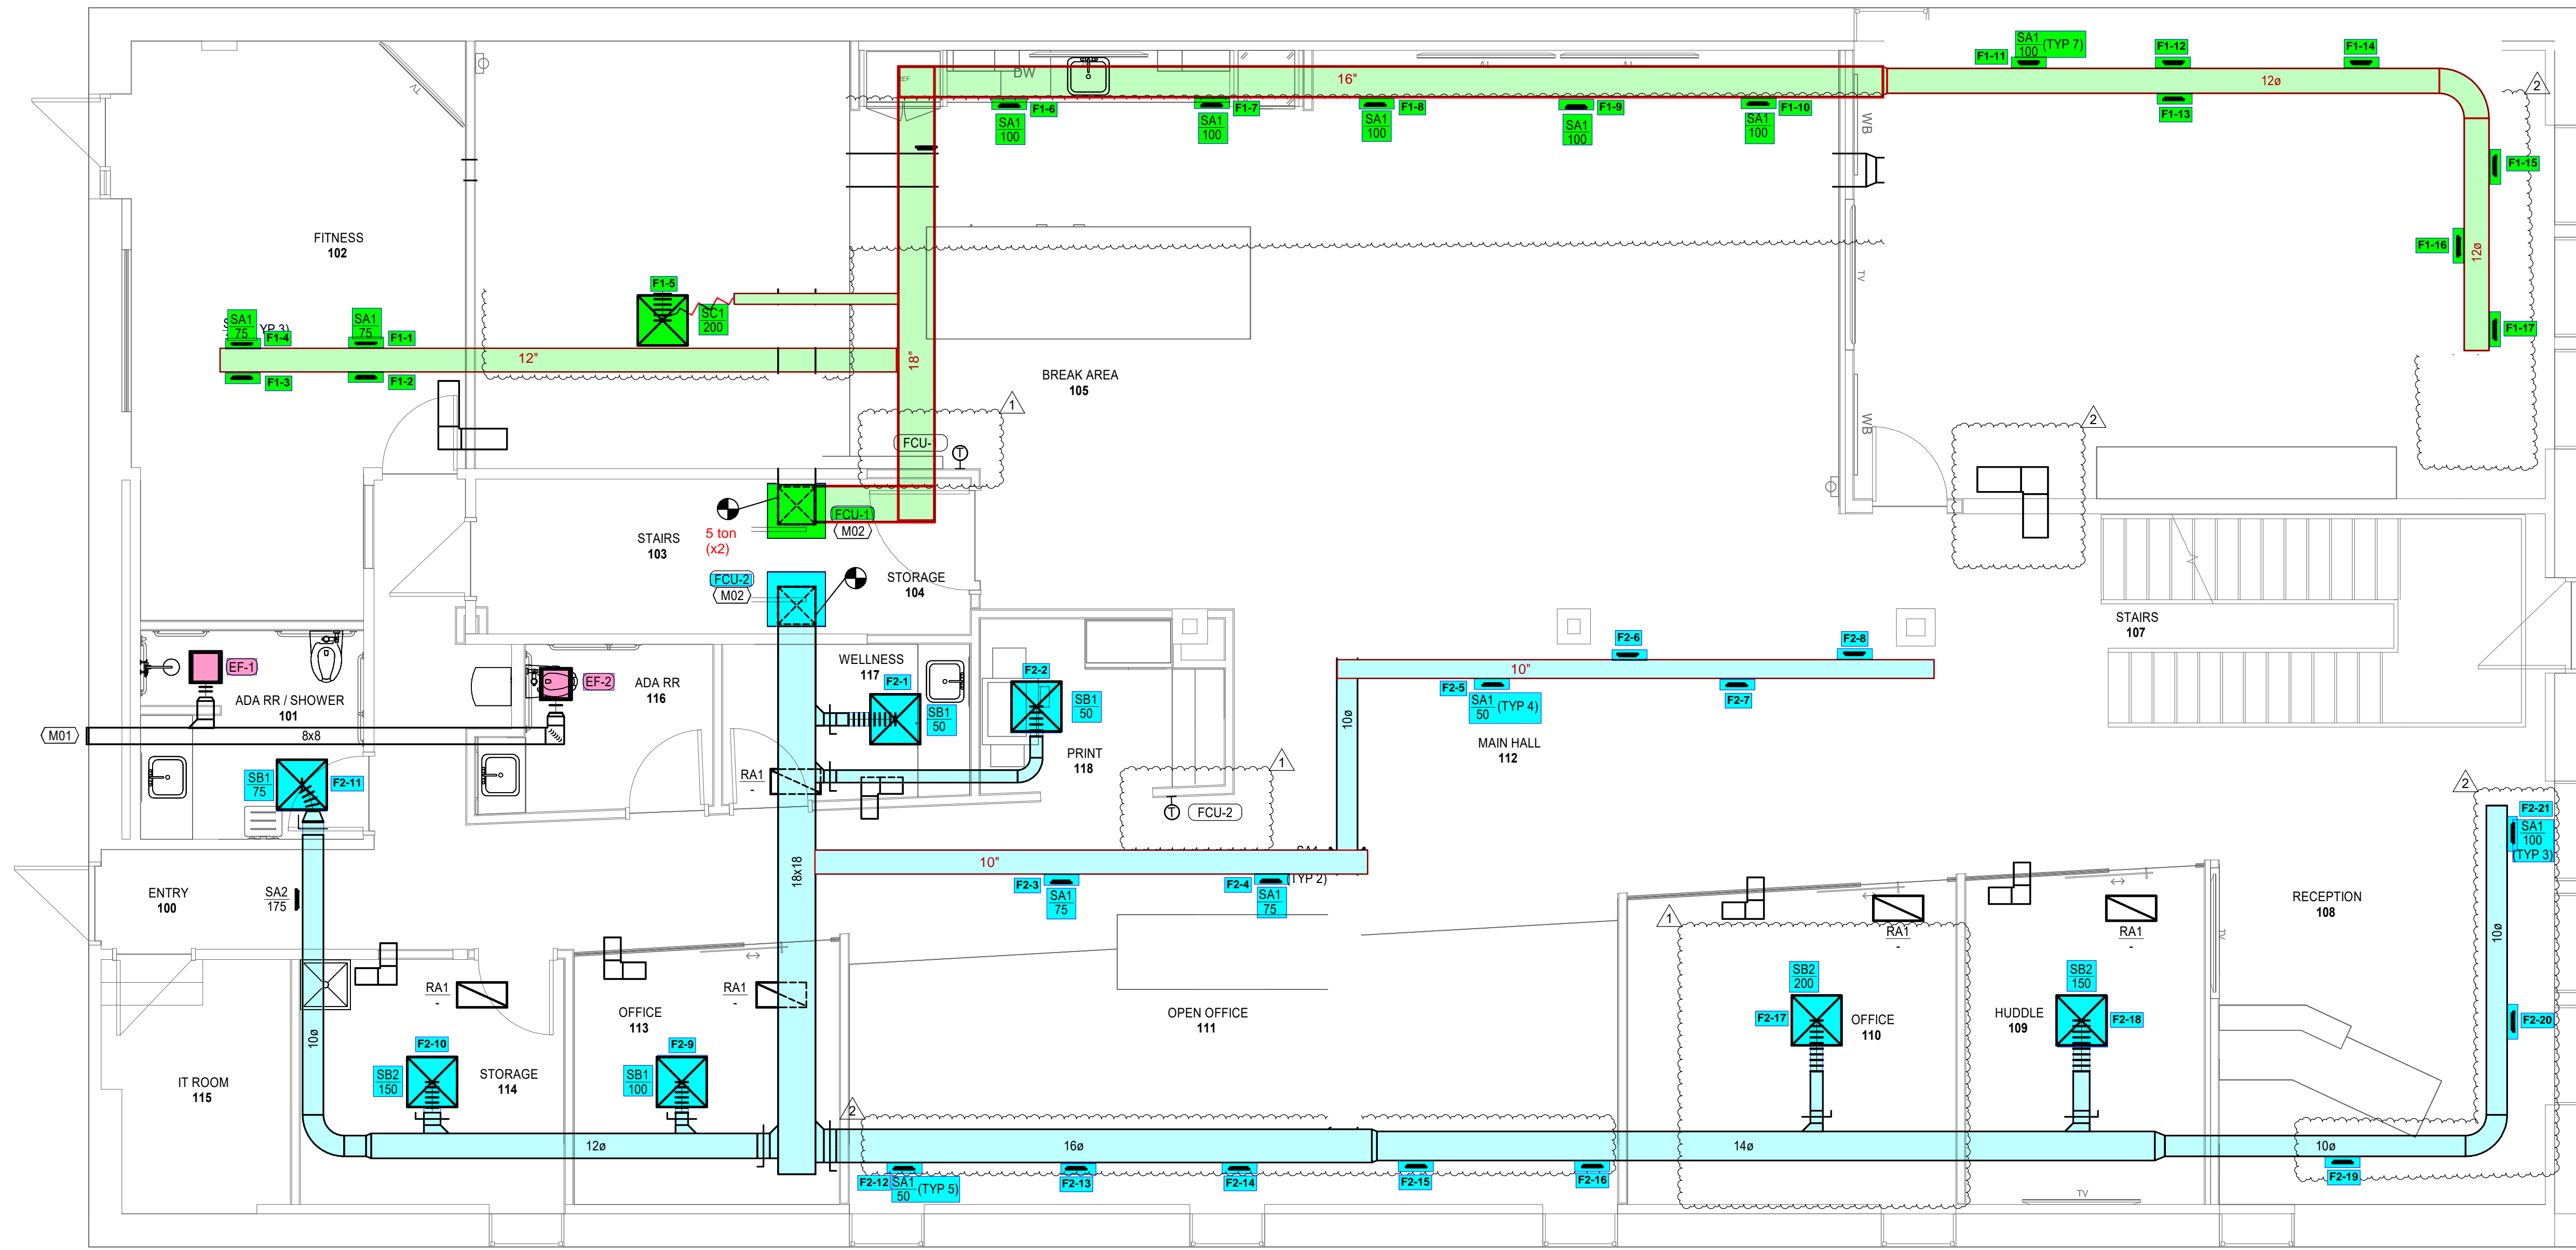

FIRST FLOOR PLAN - MECHANICAL NEW WORK
 SCALE: 1/4" = 1'-0"

FLOOR PLAN NOTES

- M01 TERMINATE EXHAUST DUCT AT EXTERIOR WALL WITH WALL CAP.
- M02 EXISTING FAN COIL UNIT TO REMAIN.

2000 SHAWNEE MISSION PKWY
 SUITE 100
 MISSION WOODS, KS 66205
 816 502 1500
 WWW.PAD.STUDIO



Other drawings and specifications attached to the above-mentioned project have been by and are the responsibility of the licensed engineer whose stamp and firm appear on that sheet.
 The Architect is not responsible for the design of the mechanical, electrical, plumbing, civil, landscaping, structural, signage (not specified), fire sprinkler or fire suppression systems; and does not take responsibility for the compliance of these areas with the laws of the above governmental entities. The architect is not responsible for materials, components or equipment, as well as the method in which they are installed on the project by others. The architect is not hired or responsible for certification, during construction or upon completion of construction. The architect is not responsible for improper operation due to faulty installation or product failure during construction or after completion of construction when operation has begun by the landlord or tenant.
 The licensed professional whose stamp appears on sheets other than those specifically noted above shall be responsible for those items in paragraph three.

PROJECT
FORGE CONSTRUCTION

1710 WALNUT STREET
 KANSAS CITY, MO 64108


MARK	DATE	DESCRIPTION
1	03.11.25	ADDENDUM 01
2	03.28.25	CITY COMMENTS / ADDENDUM 02


SHEET TITLE
FIRST FLOOR PLAN - MECHANICAL NEW WORK

PROJECT NUMBER
 0430124.005
 SHEET AUTHOR
 IOH
 CHECKED BY
 GJF
 DATE
 MARCH 10 2025

PERMIT SET

SHEET NUMBER
M100

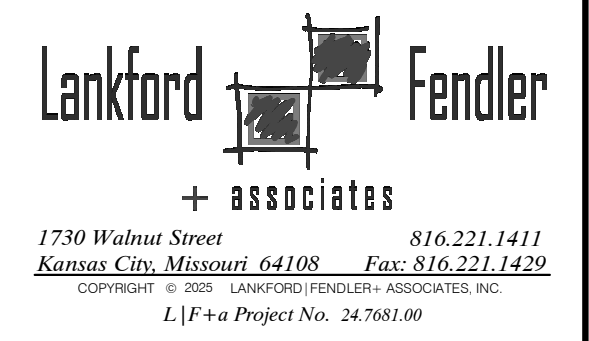

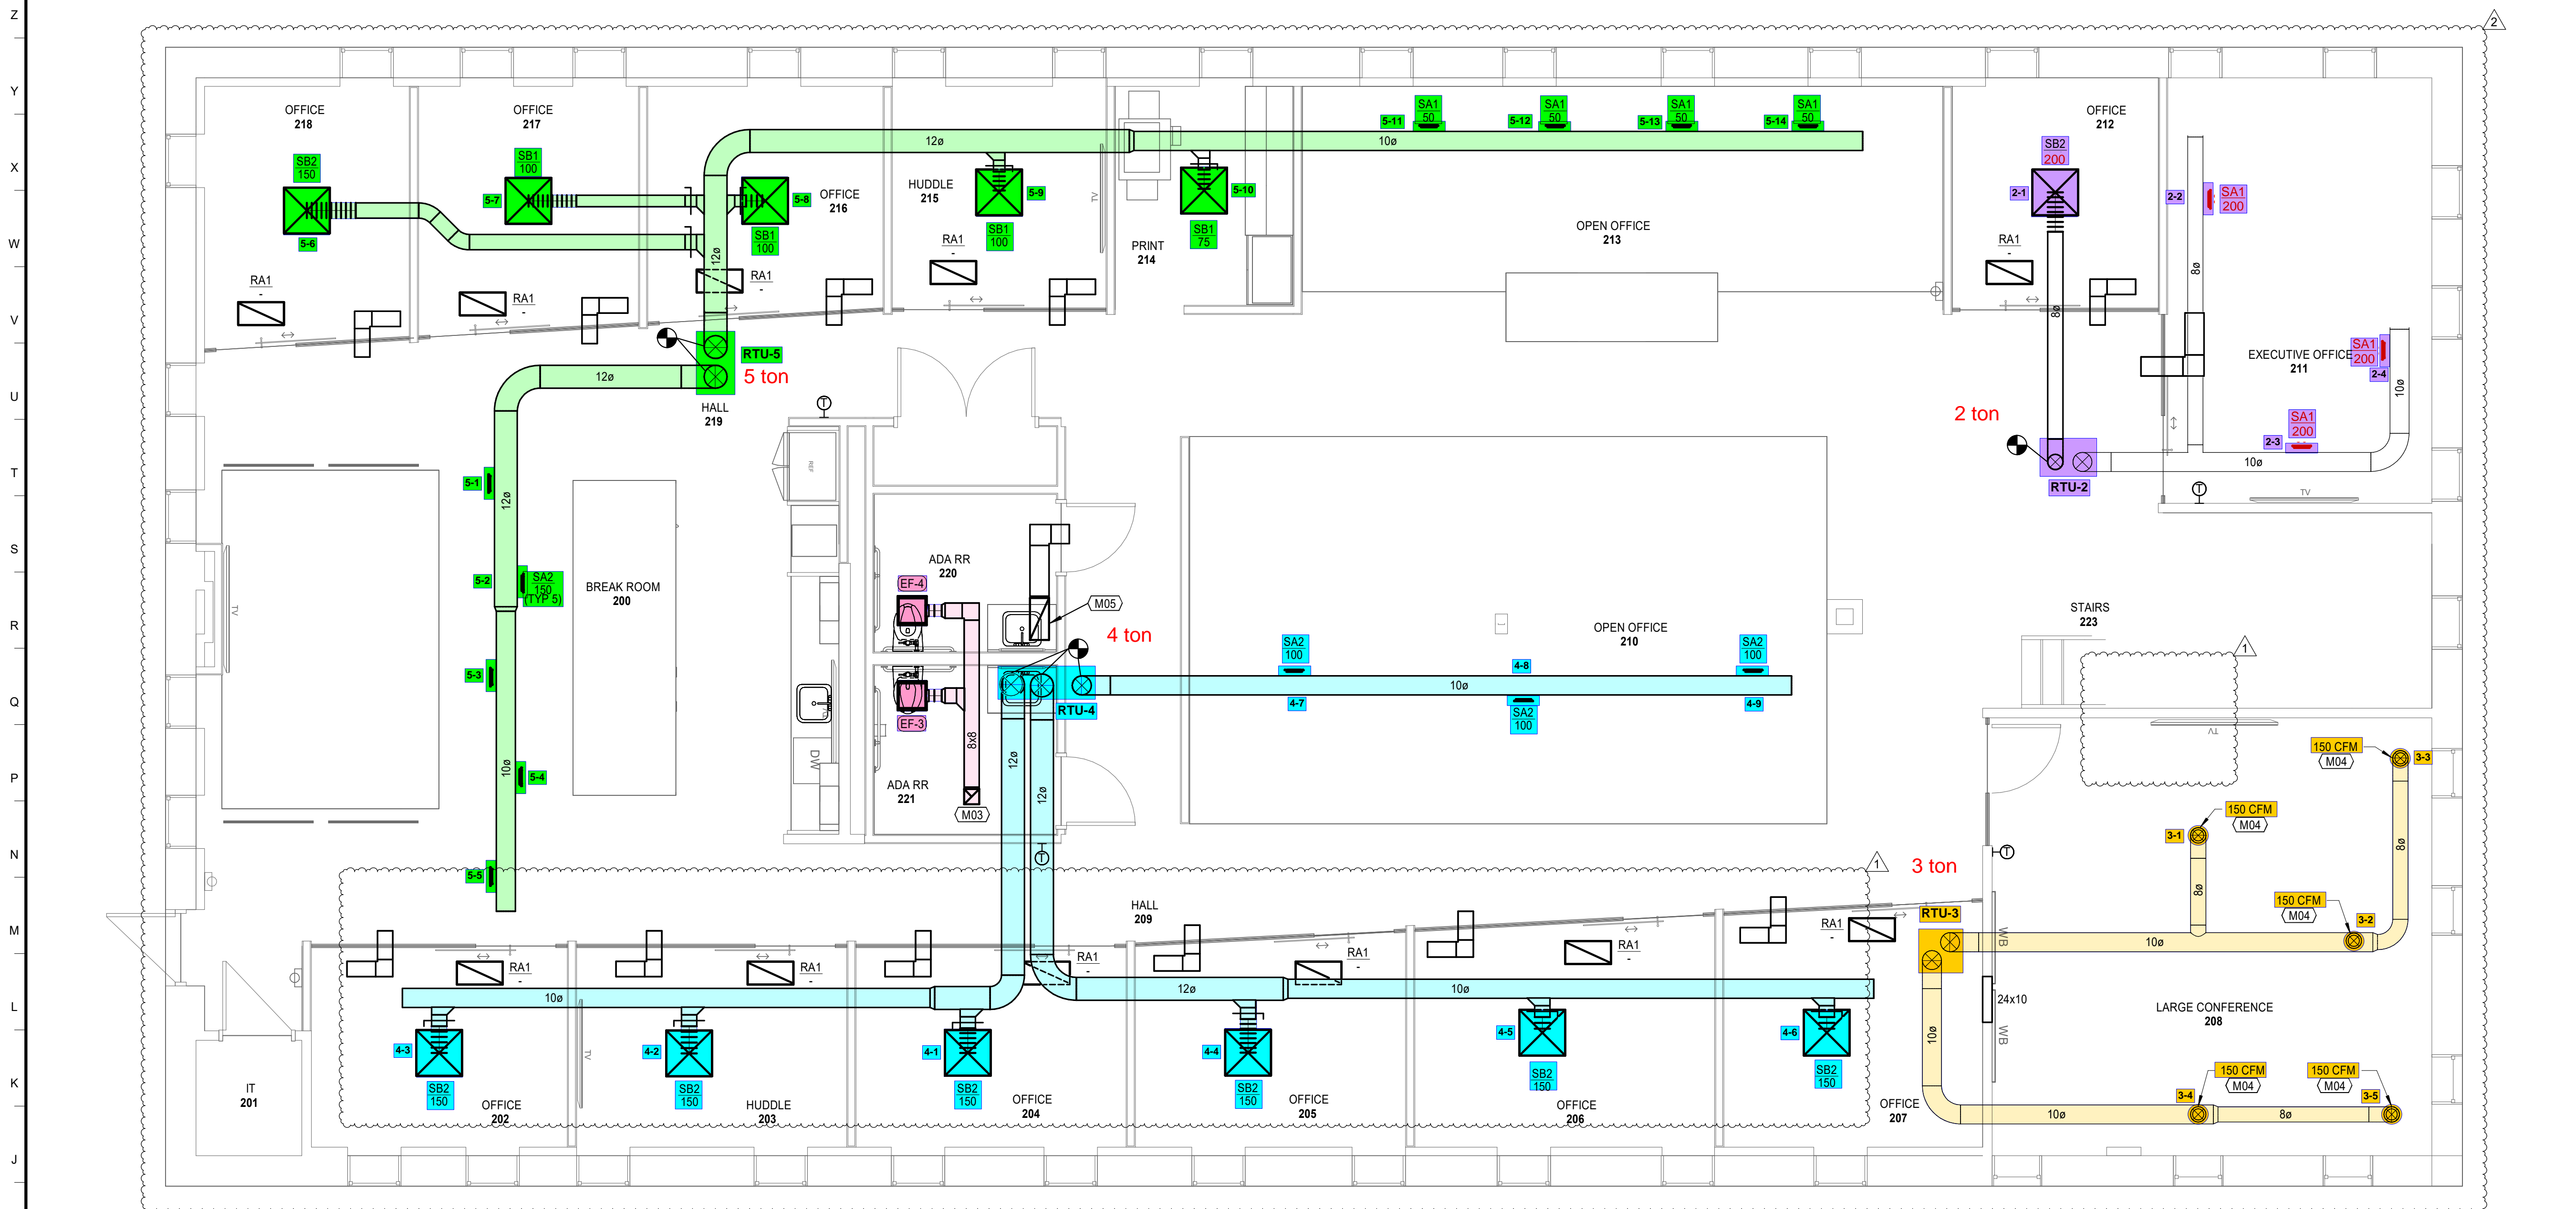

SECOND FLOOR PLAN - MECHANICAL NEW WORK
 SCALE: 1/4" = 1'-0"

FLOOR PLAN NOTES

- M03 8x8 EXHAUST DUCT UP THROUGH ROOF.
- M04 REBALANCE EXISTING DIFFUSER TO CFM INDICATED.
- M05 14x10 RETURN AIR DUCT MANIFOLD. MODIFY AS REQUIRED TO COLLECT ALL EXISTING RETURN AIR DROPS.

2000 SHAWNEE MISSION PKWY
 SUITE 100
 MISSION WOODS, KS 66205
 816 502 1500
 WWW.PAD.STUDIO



Other drawings and specifications attached to the above-mentioned project have been by and are the responsibility of the licensed engineer whose stamp and firm appear on that sheet.
 The Architect is not responsible for the design of the mechanical, electrical, plumbing, civil, landscaping, structural, signage (not specified), fire sprinkler or fire suppression systems; and does not take responsibility for the compliance of these areas with the laws of the above governmental entities. The architect is not responsible for materials, components or equipment, as well as the method in which they are installed on the project by others. The architect is not hired or responsible for certification, during construction or upon completion of construction. The architect is not responsible for improper operation due to faulty installation or product failure during construction or after completion of construction when operation has begun by the landlord or tenant.
 The licensed professional whose stamp appears on sheets other than those specifically noted above shall be responsible for those items in paragraph three.

PROJECT
FORGE CONSTRUCTION

1710 WALNUT STREET
 KANSAS CITY, MO 64108

MARK	DATE	DESCRIPTION
1	03.11.25	ADDENDUM 01
2	03.28.25	CITY COMMENTS / ADDENDUM 02

SHEET TITLE
SECOND FLOOR PLAN - MECHANICAL NEW WORK

PROJECT NUMBER
 0430124.005
 SHEET AUTHOR
 IOH
 CHECKED BY
 GJF
 DATE
 MARCH 10 2025

PERMIT SET

SHEET NUMBER
M101

Lankford + Fendler
 + associates
 1730 Walnut Street Kansas City, Missouri 64108 816.221.1411
 Copyright © 2025 LANKFORD/FENDLER+ASSOCIATES, INC. 1 | Project No. 24-7681-00