


**Tentative Fire approval.  
Fire will apply final Fire  
stamp after Building has  
stamped these plans.**

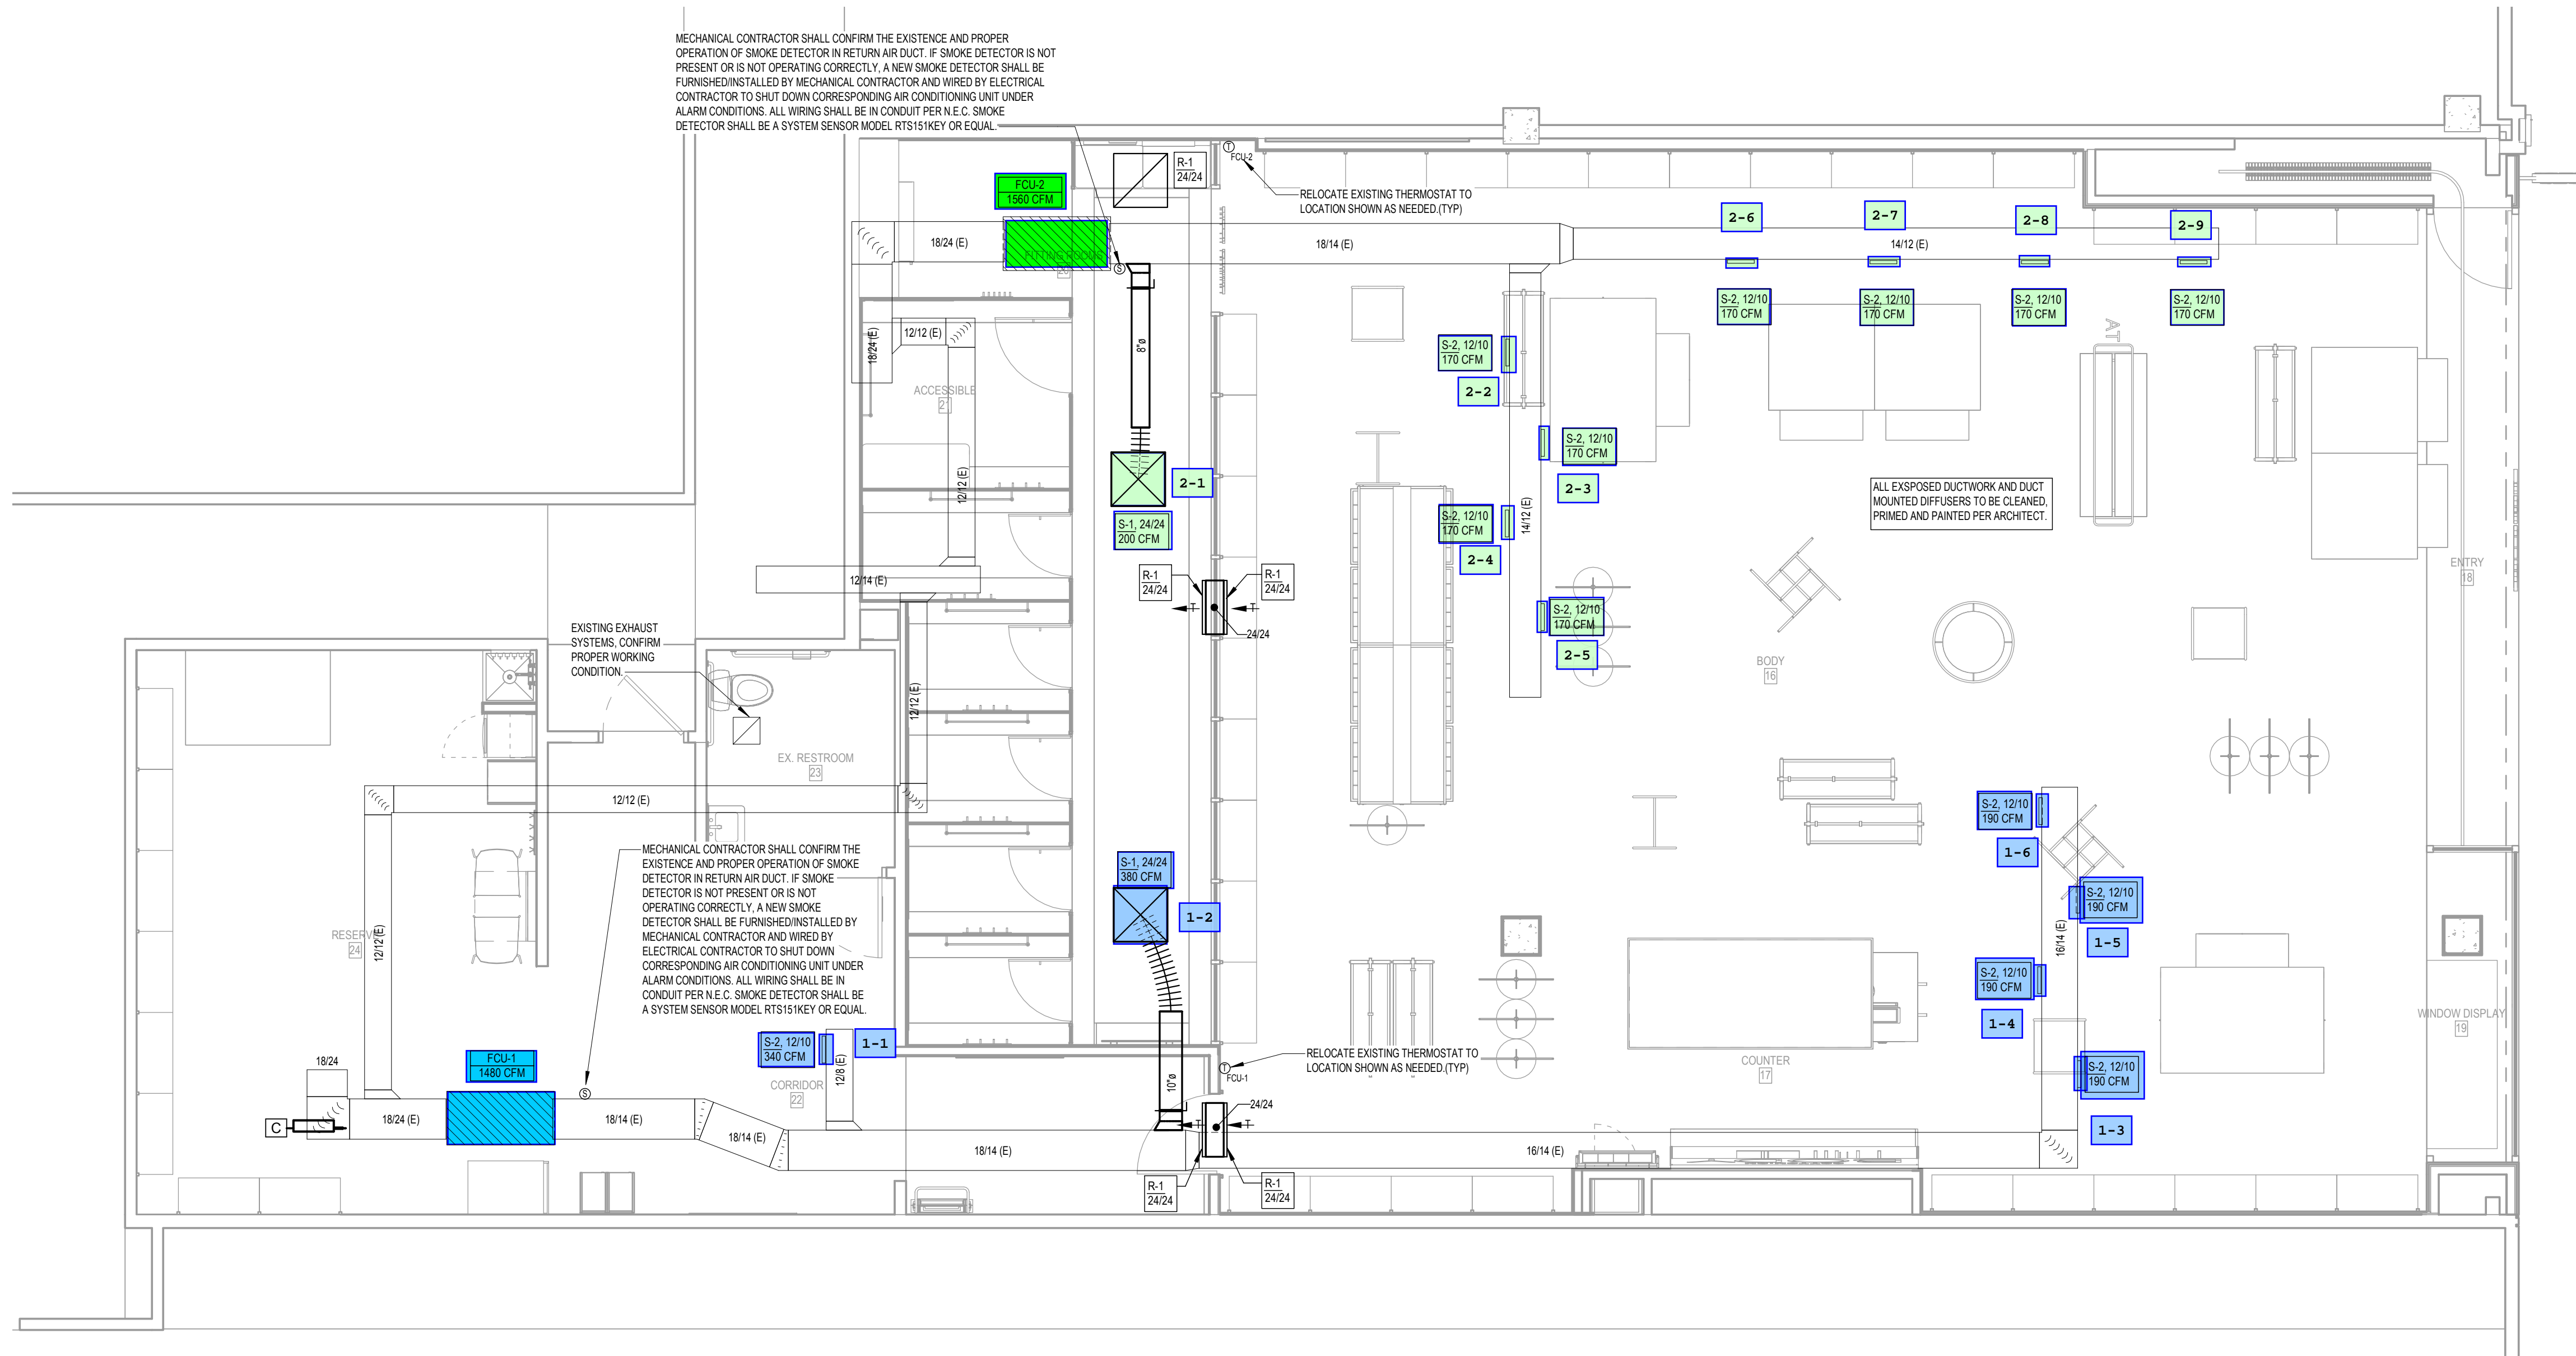

**HVAC PLAN**  
1/4" = 1'-0"



**whs engineering**  
2012 West 25th Street, Suite 200  
Cleveland, OH 44113-4313  
Office: (216) 227-8505

**CONTRACTOR NOTE:**  
WRITTEN DIMENSIONS HOLD PREFERENCE OVER SCALED DIMENSIONS. DO NOT SCALE THE DRAWINGS. THE CONTRACTORS MUST VISIT JOB SITE TO VERIFY ALL EXISTING CONDITIONS AND DIMENSIONS BEFORE SUBMITTING BIDS. REPORT ANY DISCREPANCIES OF ANY CONDITIONS WHICH MAY INTERFERE WITH THE PROPER EXECUTION OF THE CONTRACT TO THE TENANT'S REPRESENTATIVE. REPORT DISCREPANCIES DURING BIDDING PROCESS AND BEFORE START OF CONSTRUCTION. CHANGE ORDERS NEEDED TO BE APPROVED BY CONSTRUCTION MANAGER FOR ISSUES ARISING FROM THE FIELD CONDITIONS OR CONFLICTS BETWEEN THE PLANS AND THE EXISTING CONDITIONS PRIOR TO THE COMMENCEMENT OF WORK.

**ISSUE DATES**

REV.	DATE	DESCRIPTION
1	08.19.22	REVISION 1
	07.22.22	PERMIT
	07.20.22	ILL REVIEW
	07.13.22	90% REVIEW

THIS SET OF DRAWINGS WAS INITIATED WITH THE COTTON ON 220128.00 PROTOTYPE SET



**VINTAGE FAIRE**

3401 DALE ROAD  
SUITE 176  
MODESTO, CA 95356  
BLD2022-02946

WWW.COTTONON.COM

**HVAC, PLUMBING,  
AND FIRE  
PROTECTION PLANS**

DATE:	07.20.22
PROJECT NO:	760943-01
CG STORE NO:	0
DRAWN BY:	WHS
CHECKED BY:	WHS
DWG. NO.:	M-101

This set of plans must be kept on the job at all times and it is unlawful to make any changes or alteration on same without written permission from Building Safety Division, City of Modesto  
REVIEWED FOR CODE COMPLIANCE  
[Tawab, Taeab] 06/12/2023  
This set of plans must be kept on the job at all. The stamping of this plan shall not be held to permit or to be an approval of the violation of any provisions of any ordinance or law  
Occupancy of structure not permitted until final approval

10/7/2022 12:06:05 PM