



PER
ING TO
OWN
S
ND
I
RATED
RICAL
ACE OF
O
D
ATER

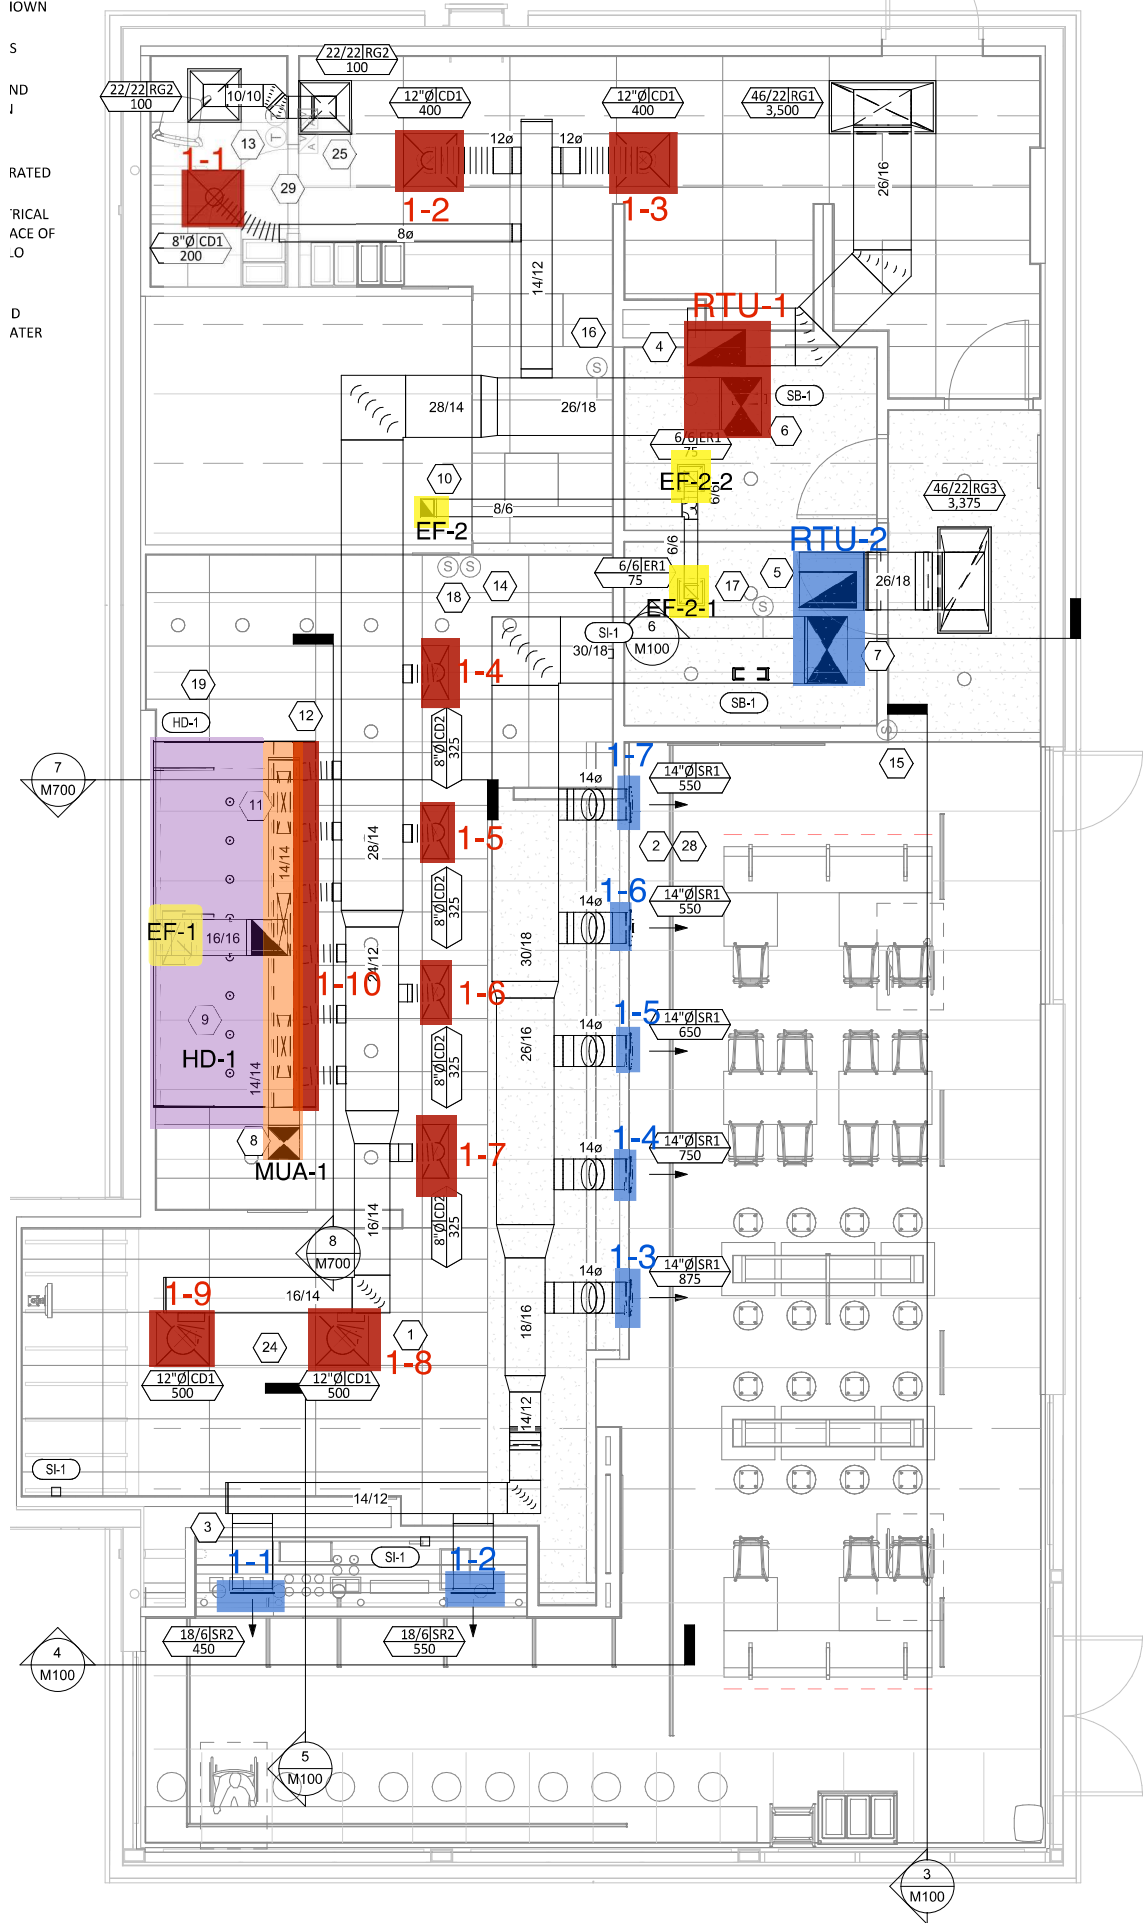

 **HVAC FLOOR PLAN**
1/4" = 1'-0"