


HVAC ROOF PLAN
1/8" = 1'-0"

7
M700

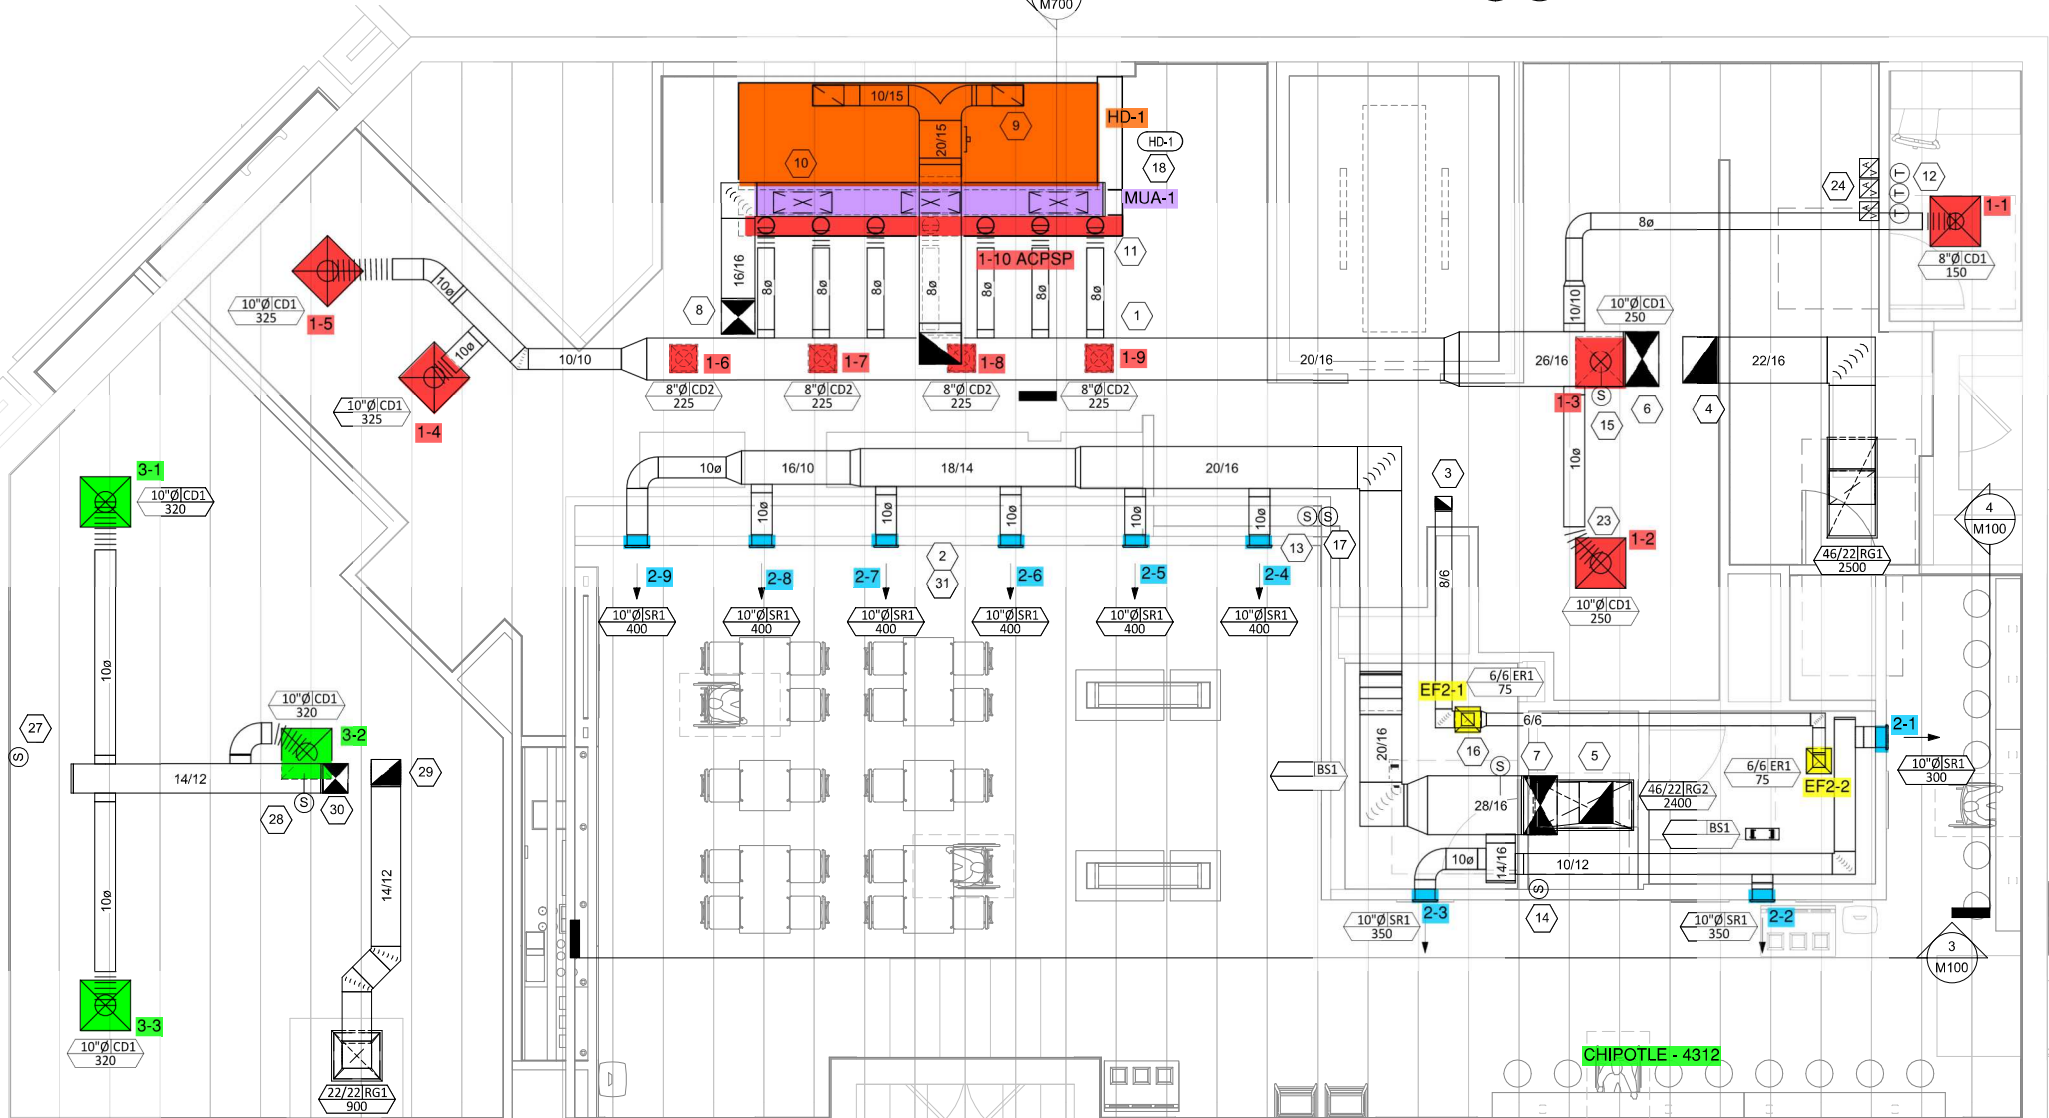

CHIPOTLE - 4312