
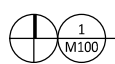


N.  
3  
E  
D  
VS  
V  
D  
F

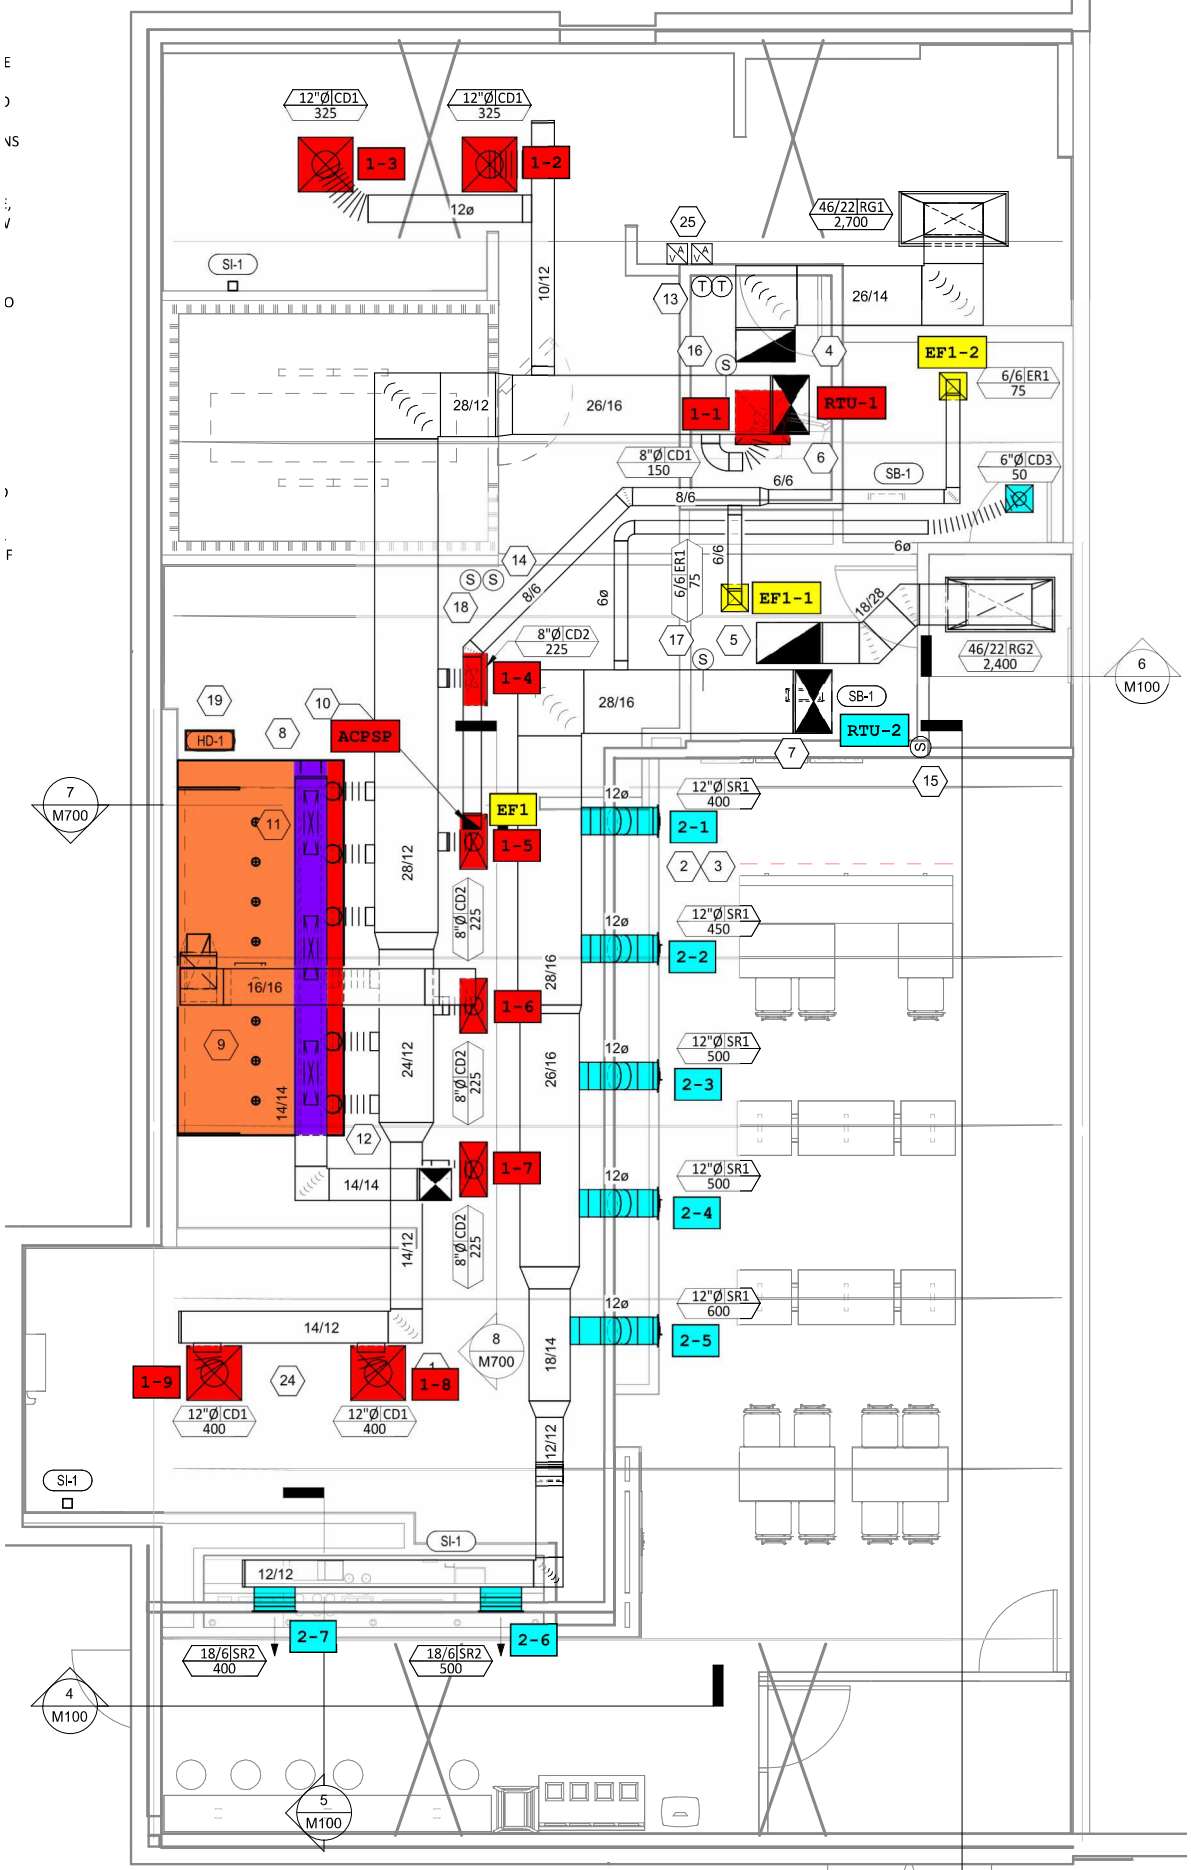

### HVAC FLOOR PLAN

1/4" = 1'-0"