


MEAL DELIVERY CANOPY, SEE ARCHITECTURAL.

FROM OUTSIDE FACE OF EXTERIOR WALL FRAMING

WATER HEATER AND FLUE BY PLUMBER

TO ACH3 SENSORS#3, SEE ZIM-701, PROVIDE WITH INSULATED BASE.

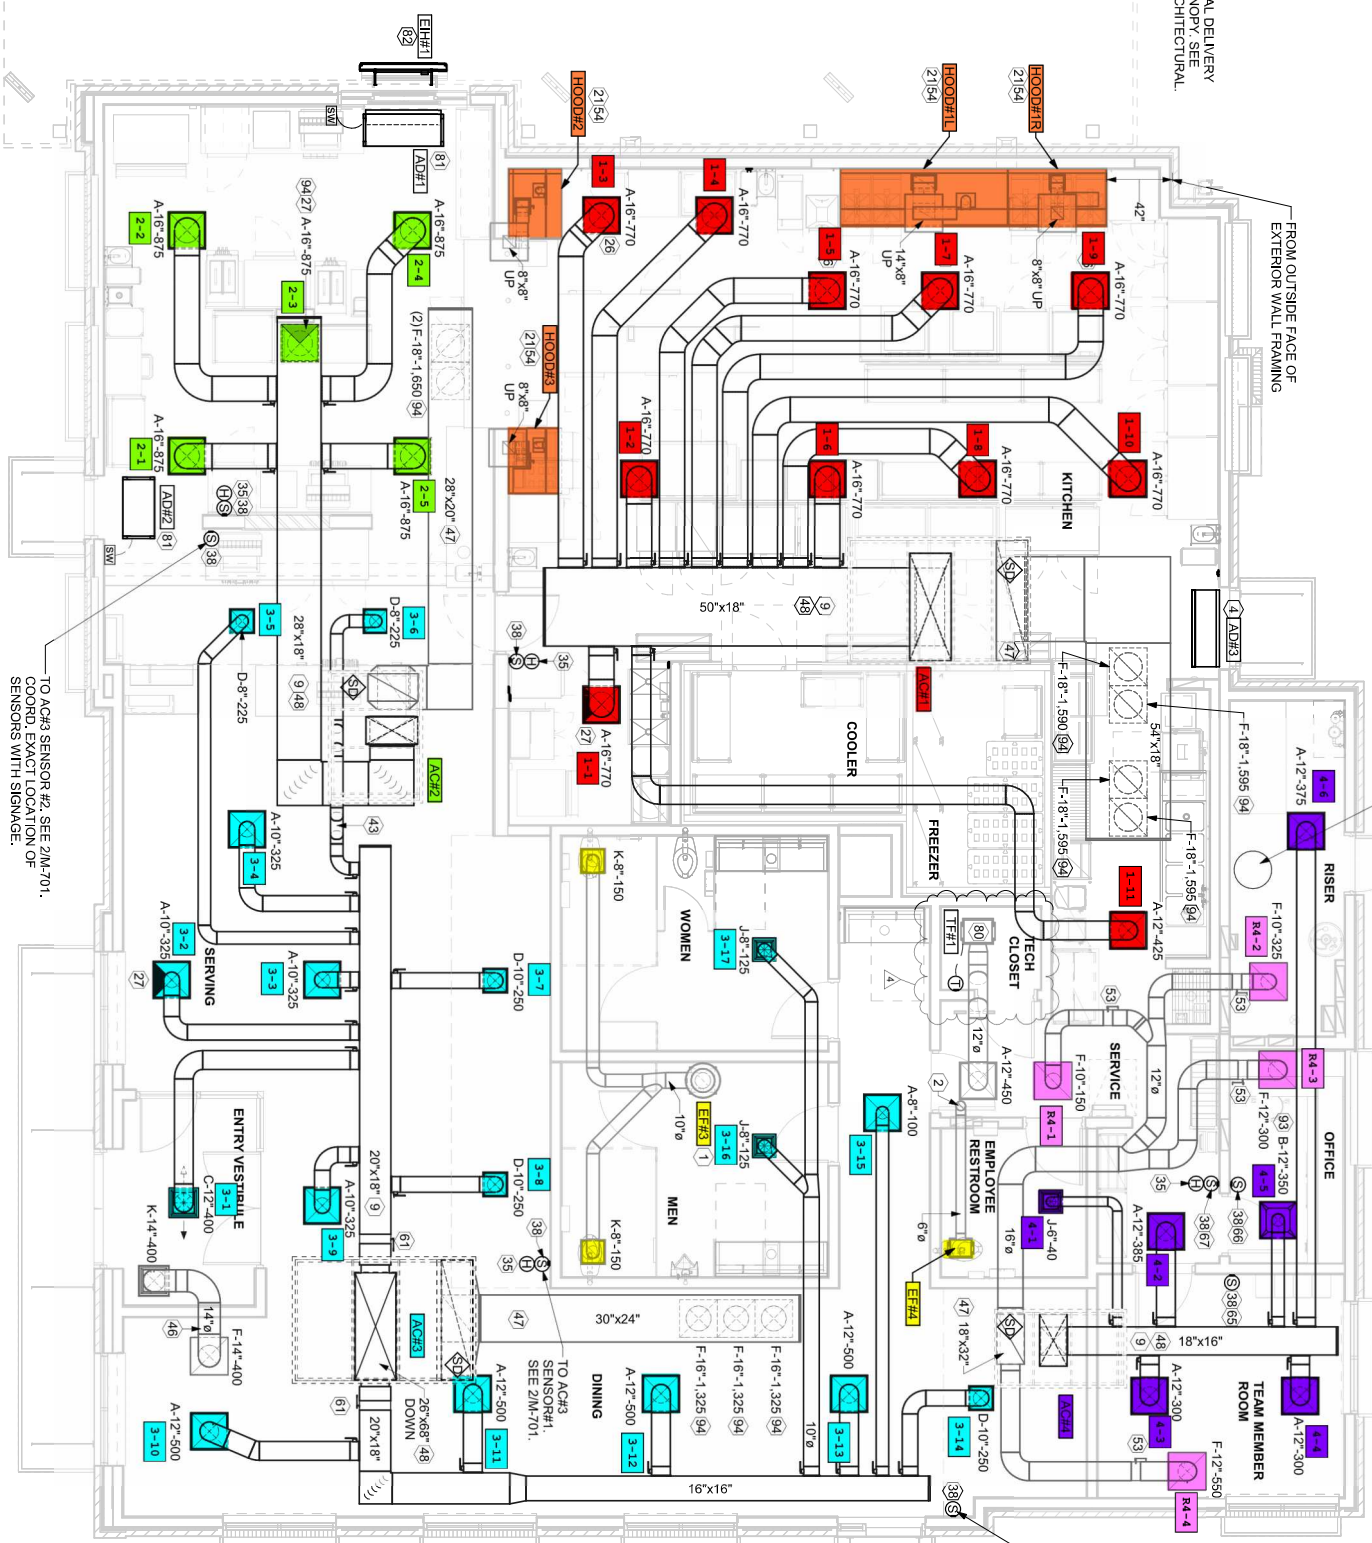

1 EQUIPMENT AND DUCTWORK PLAN

1/4" = 1'-0"

TO ACH3 SENSOR #2, SEE ZIM-701. COORD. EXACT LOCATION OF SENSORS WITH SIGNAGE.