

ARCHITECTURAL
 : EXPANSION VALVE,
 URE CONTROL, LOW
 SERANT LINES PER
 IH ROOF.
 REFRIGERANT LINE
 RIGERANT PIPING TO
 HROUD AS SHOWN


TIONS AND AS

ITECTURAL AND
 CHIPOTLE ON

00. TYPICAL.
 IOTE KEY OPERATED
 TYPICAL.
 00. SEE ELECTRICAL
 TICKERS ON FACE OF
 THE REME HALO

OUTSIDE AIR
 IR INTAKE AND
 IATION ON WATER

OF ROOM AT

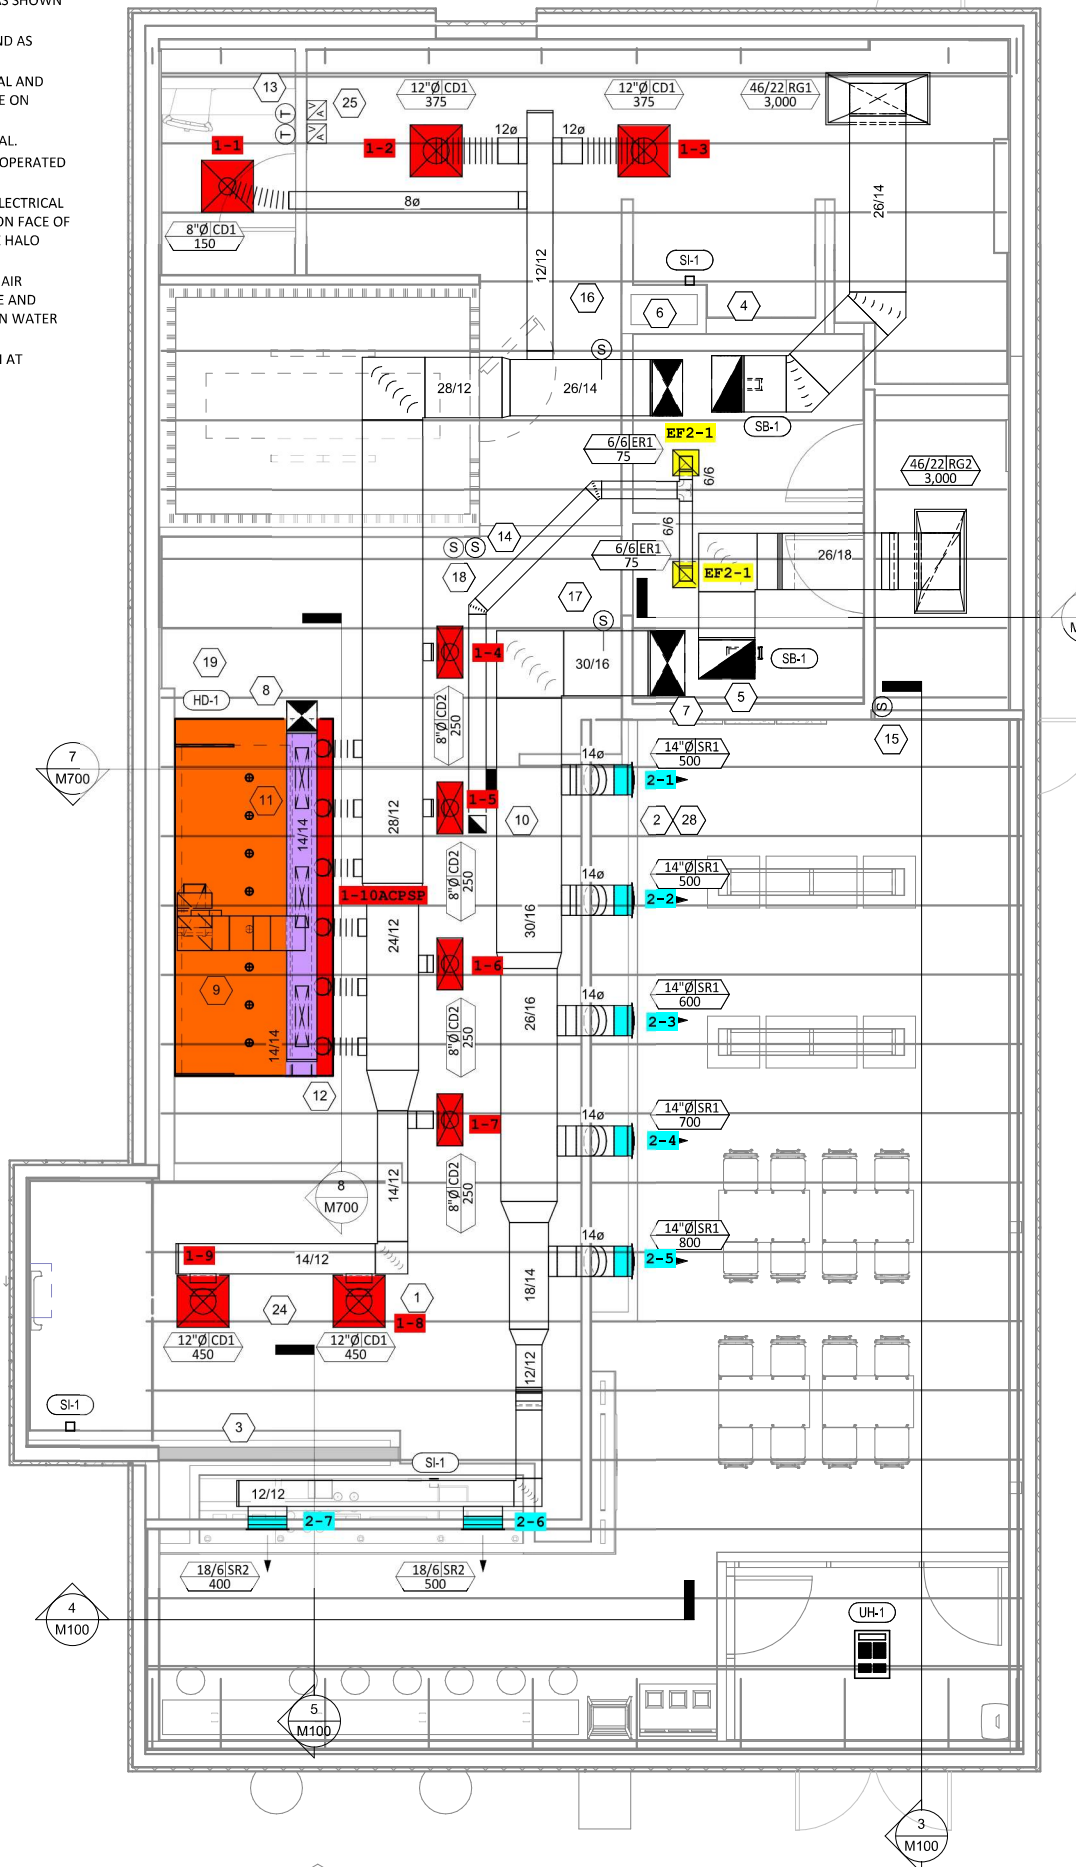

HVAC FLOOR PLAN

1/4" = 1'-0"