

CONTROL, LOW
LINES PER
F.
ERANT LINE
NT PIPING TO
AS SHOWN


AND AS

RAL AND
TLE ON

ICAL.
Y OPERATED

ELECTRICAL
ON FACE OF
/E HALO

VE AIR
KE AND
ON WATER

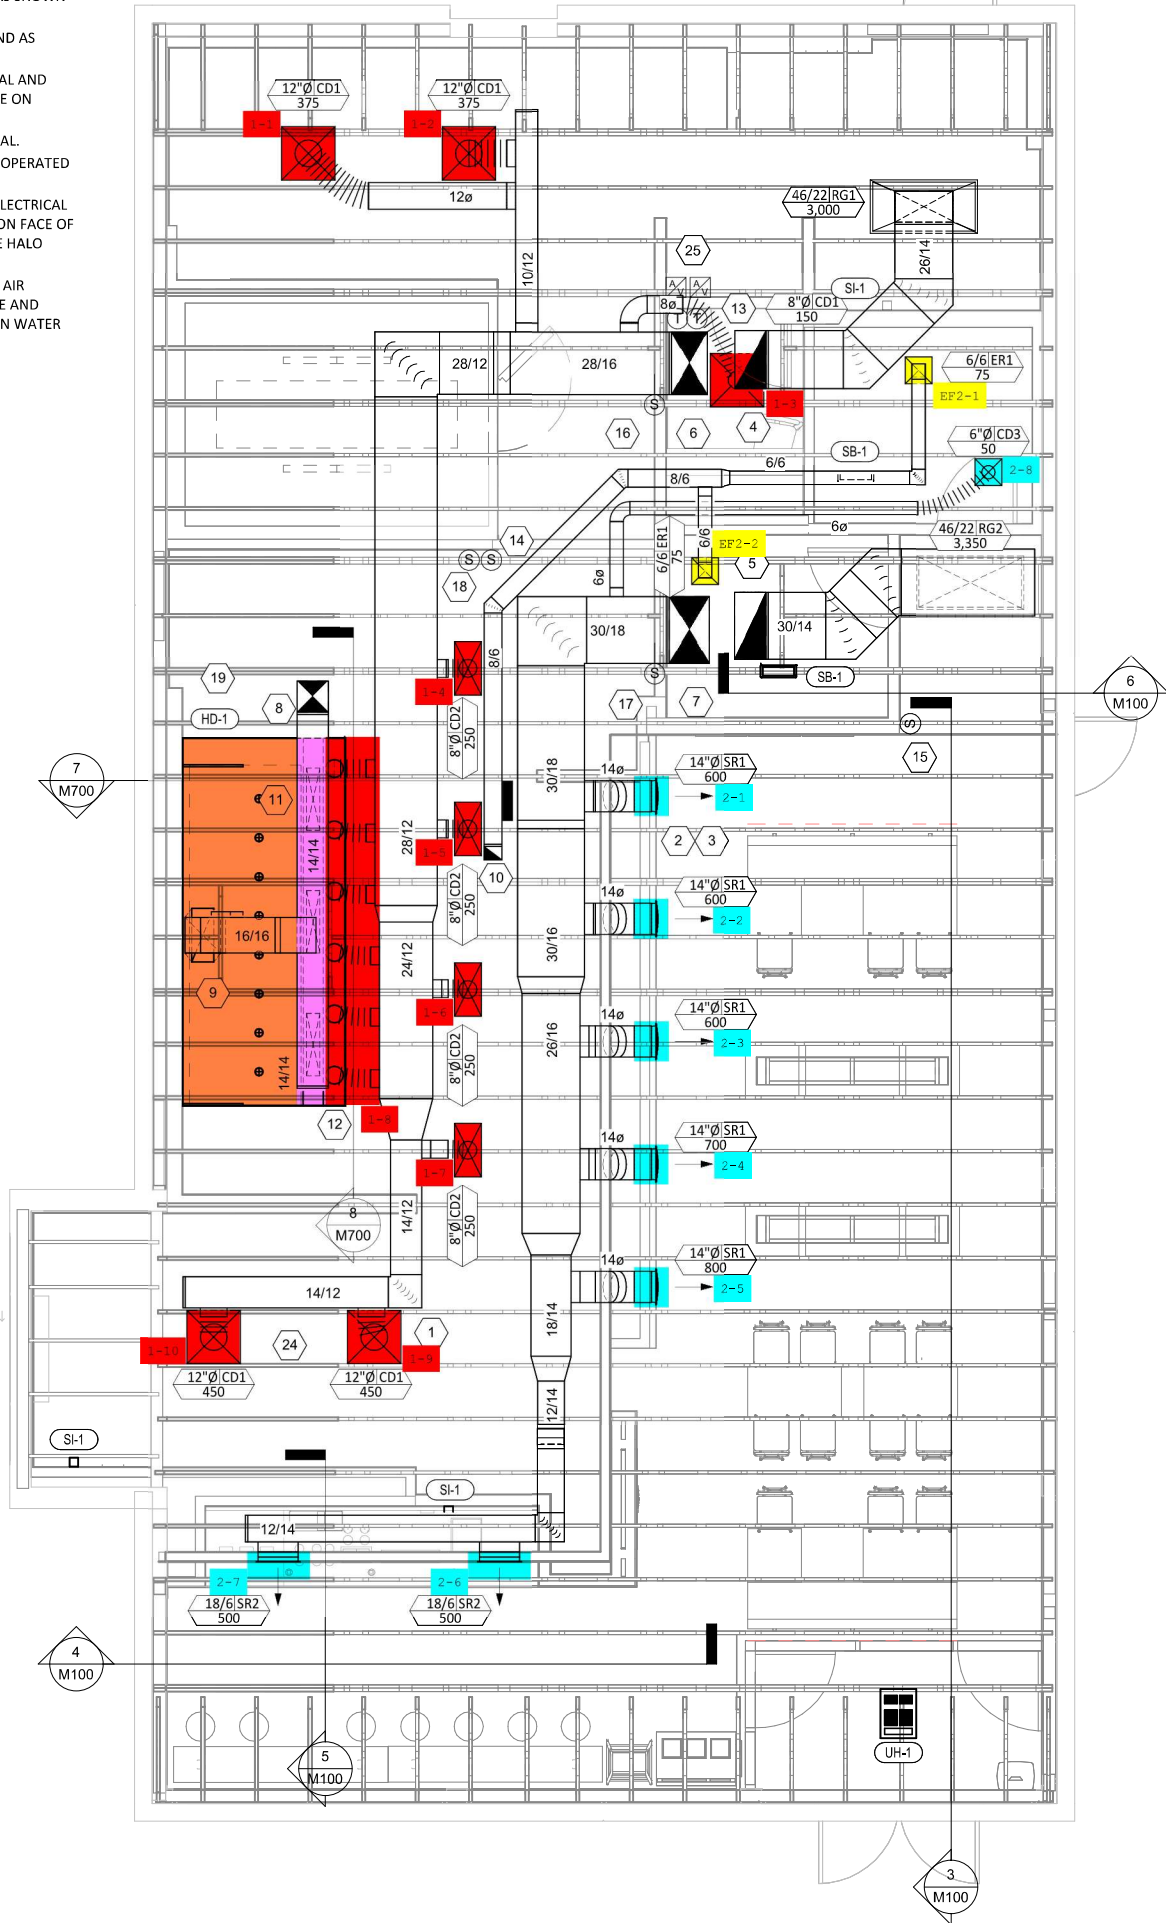

1 HVAC FLOOR PLAN