




Kitchen Social (Montgomery, OH)

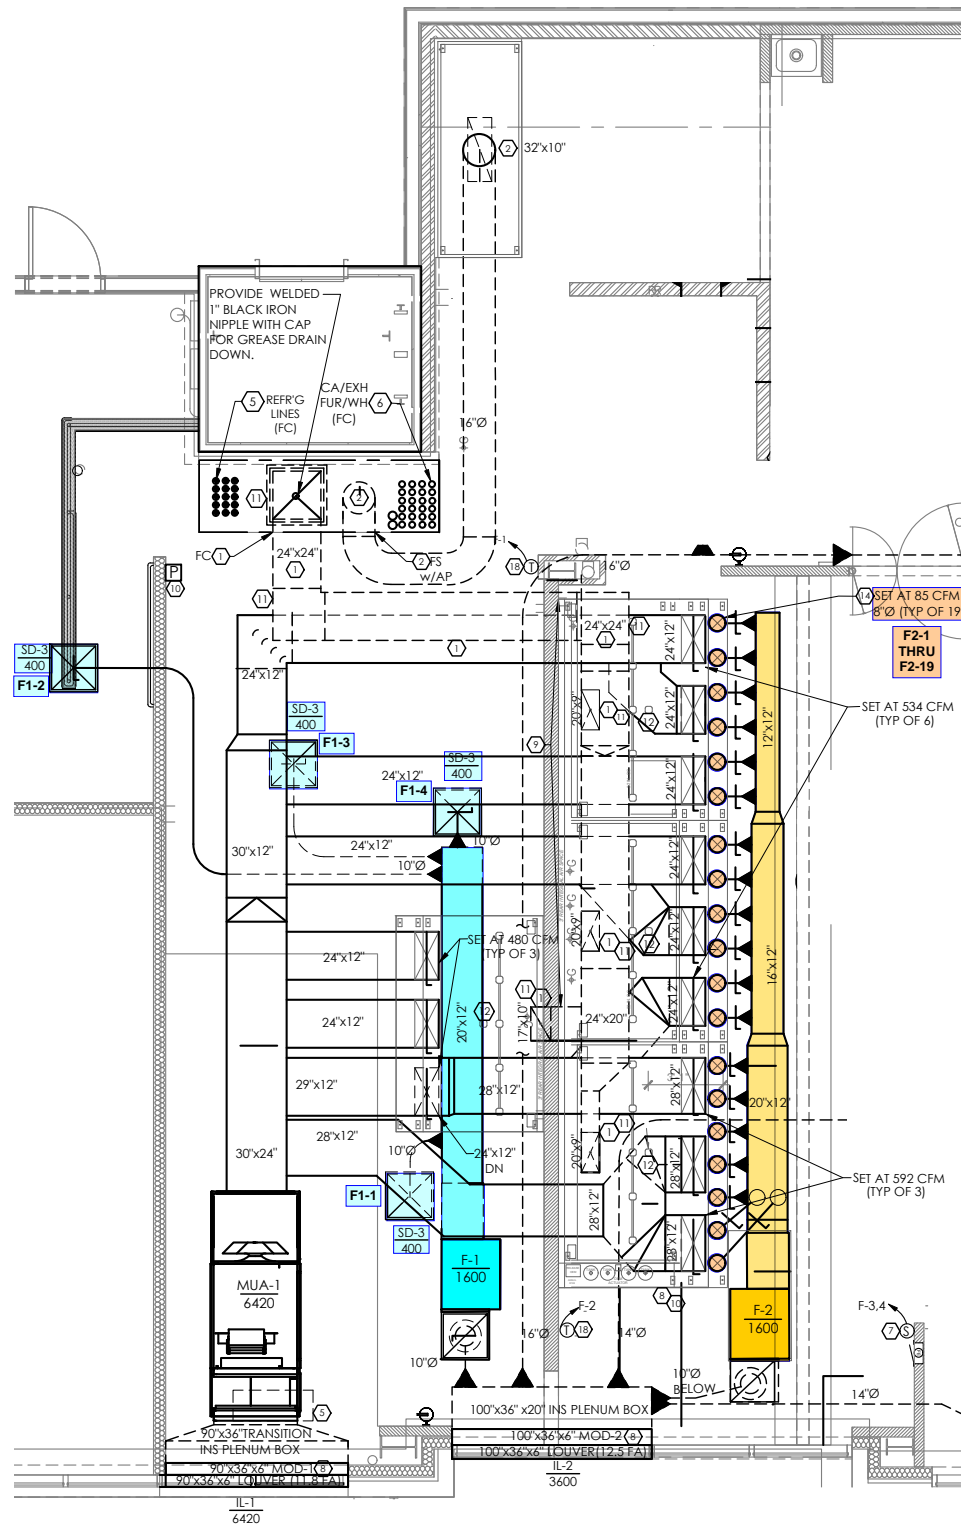

SUPPLY

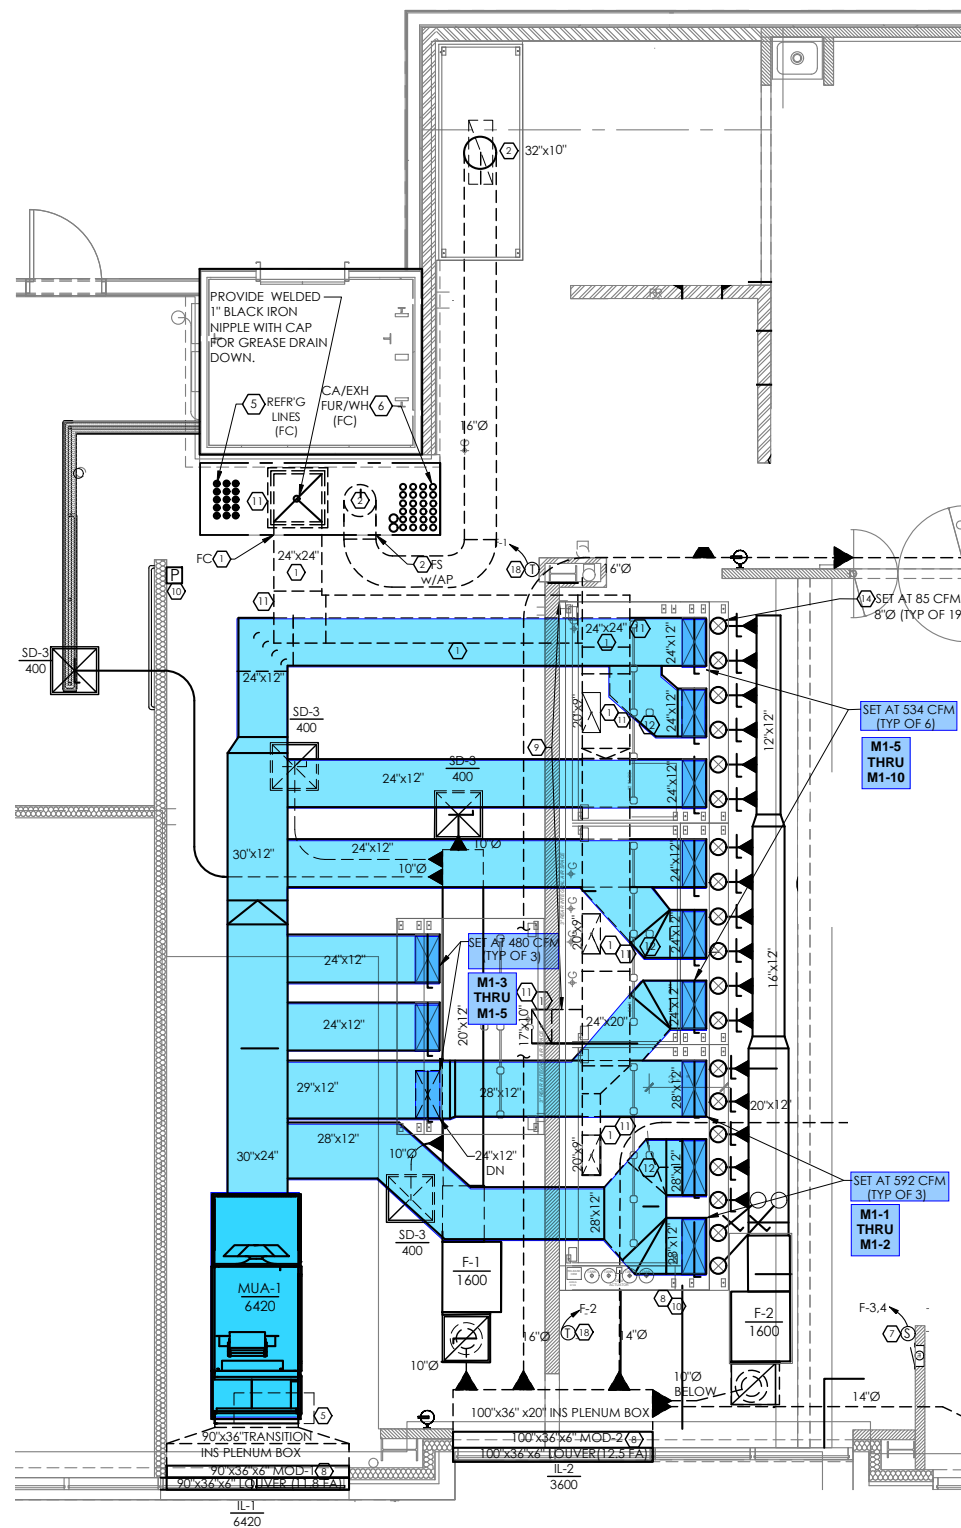


MUA OA

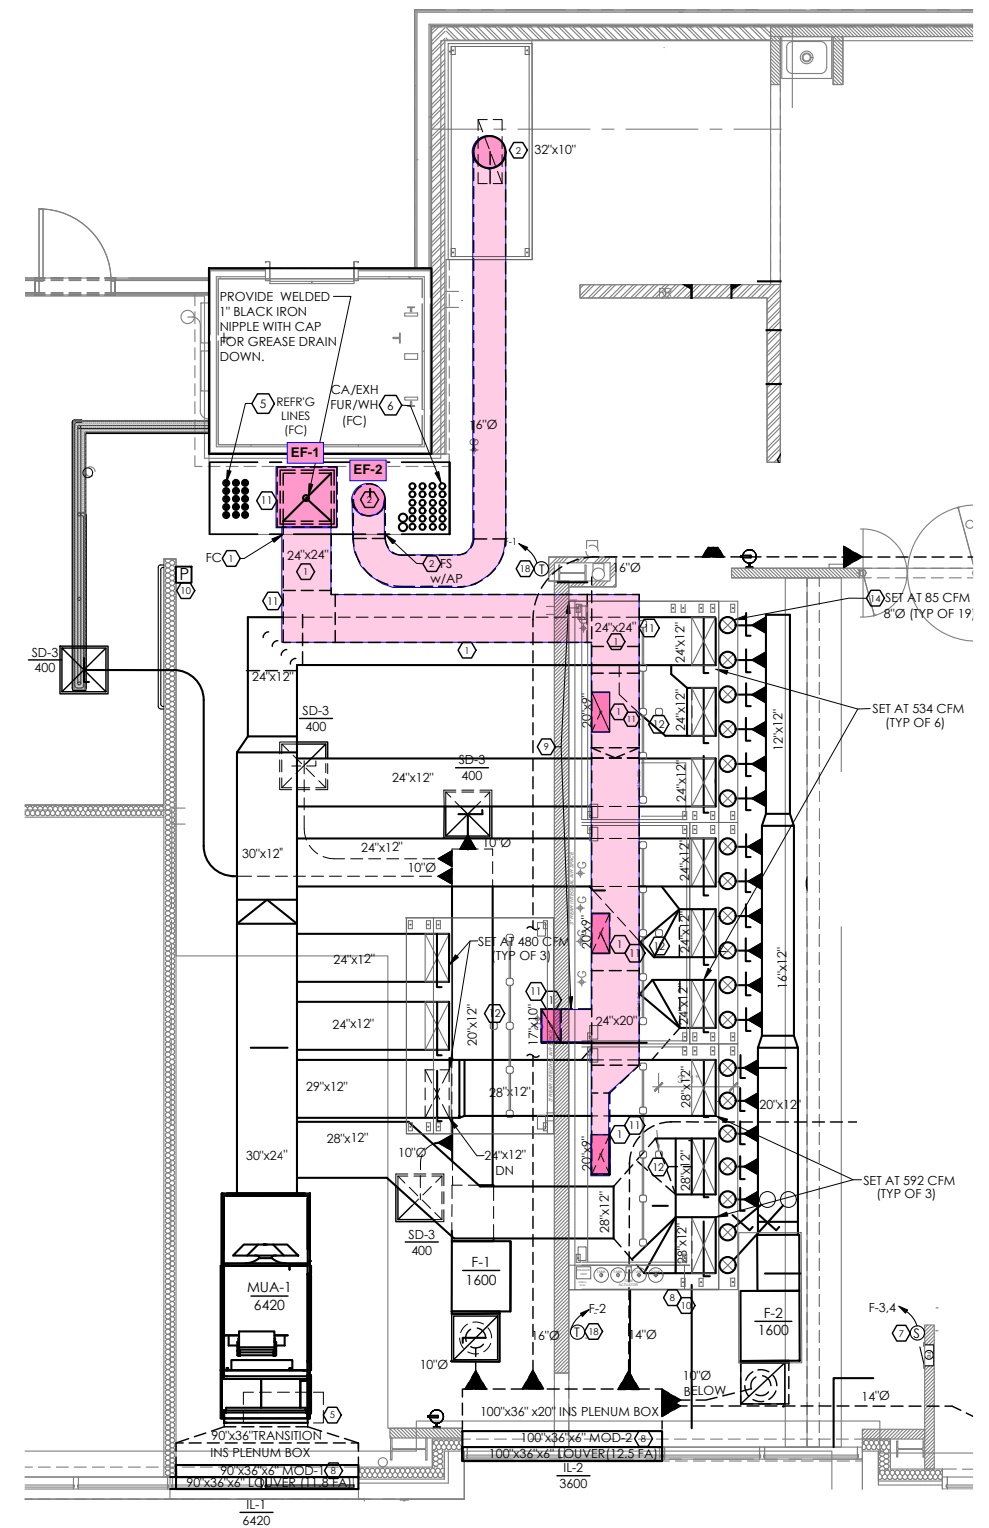

EXHAUST

KITCHEN

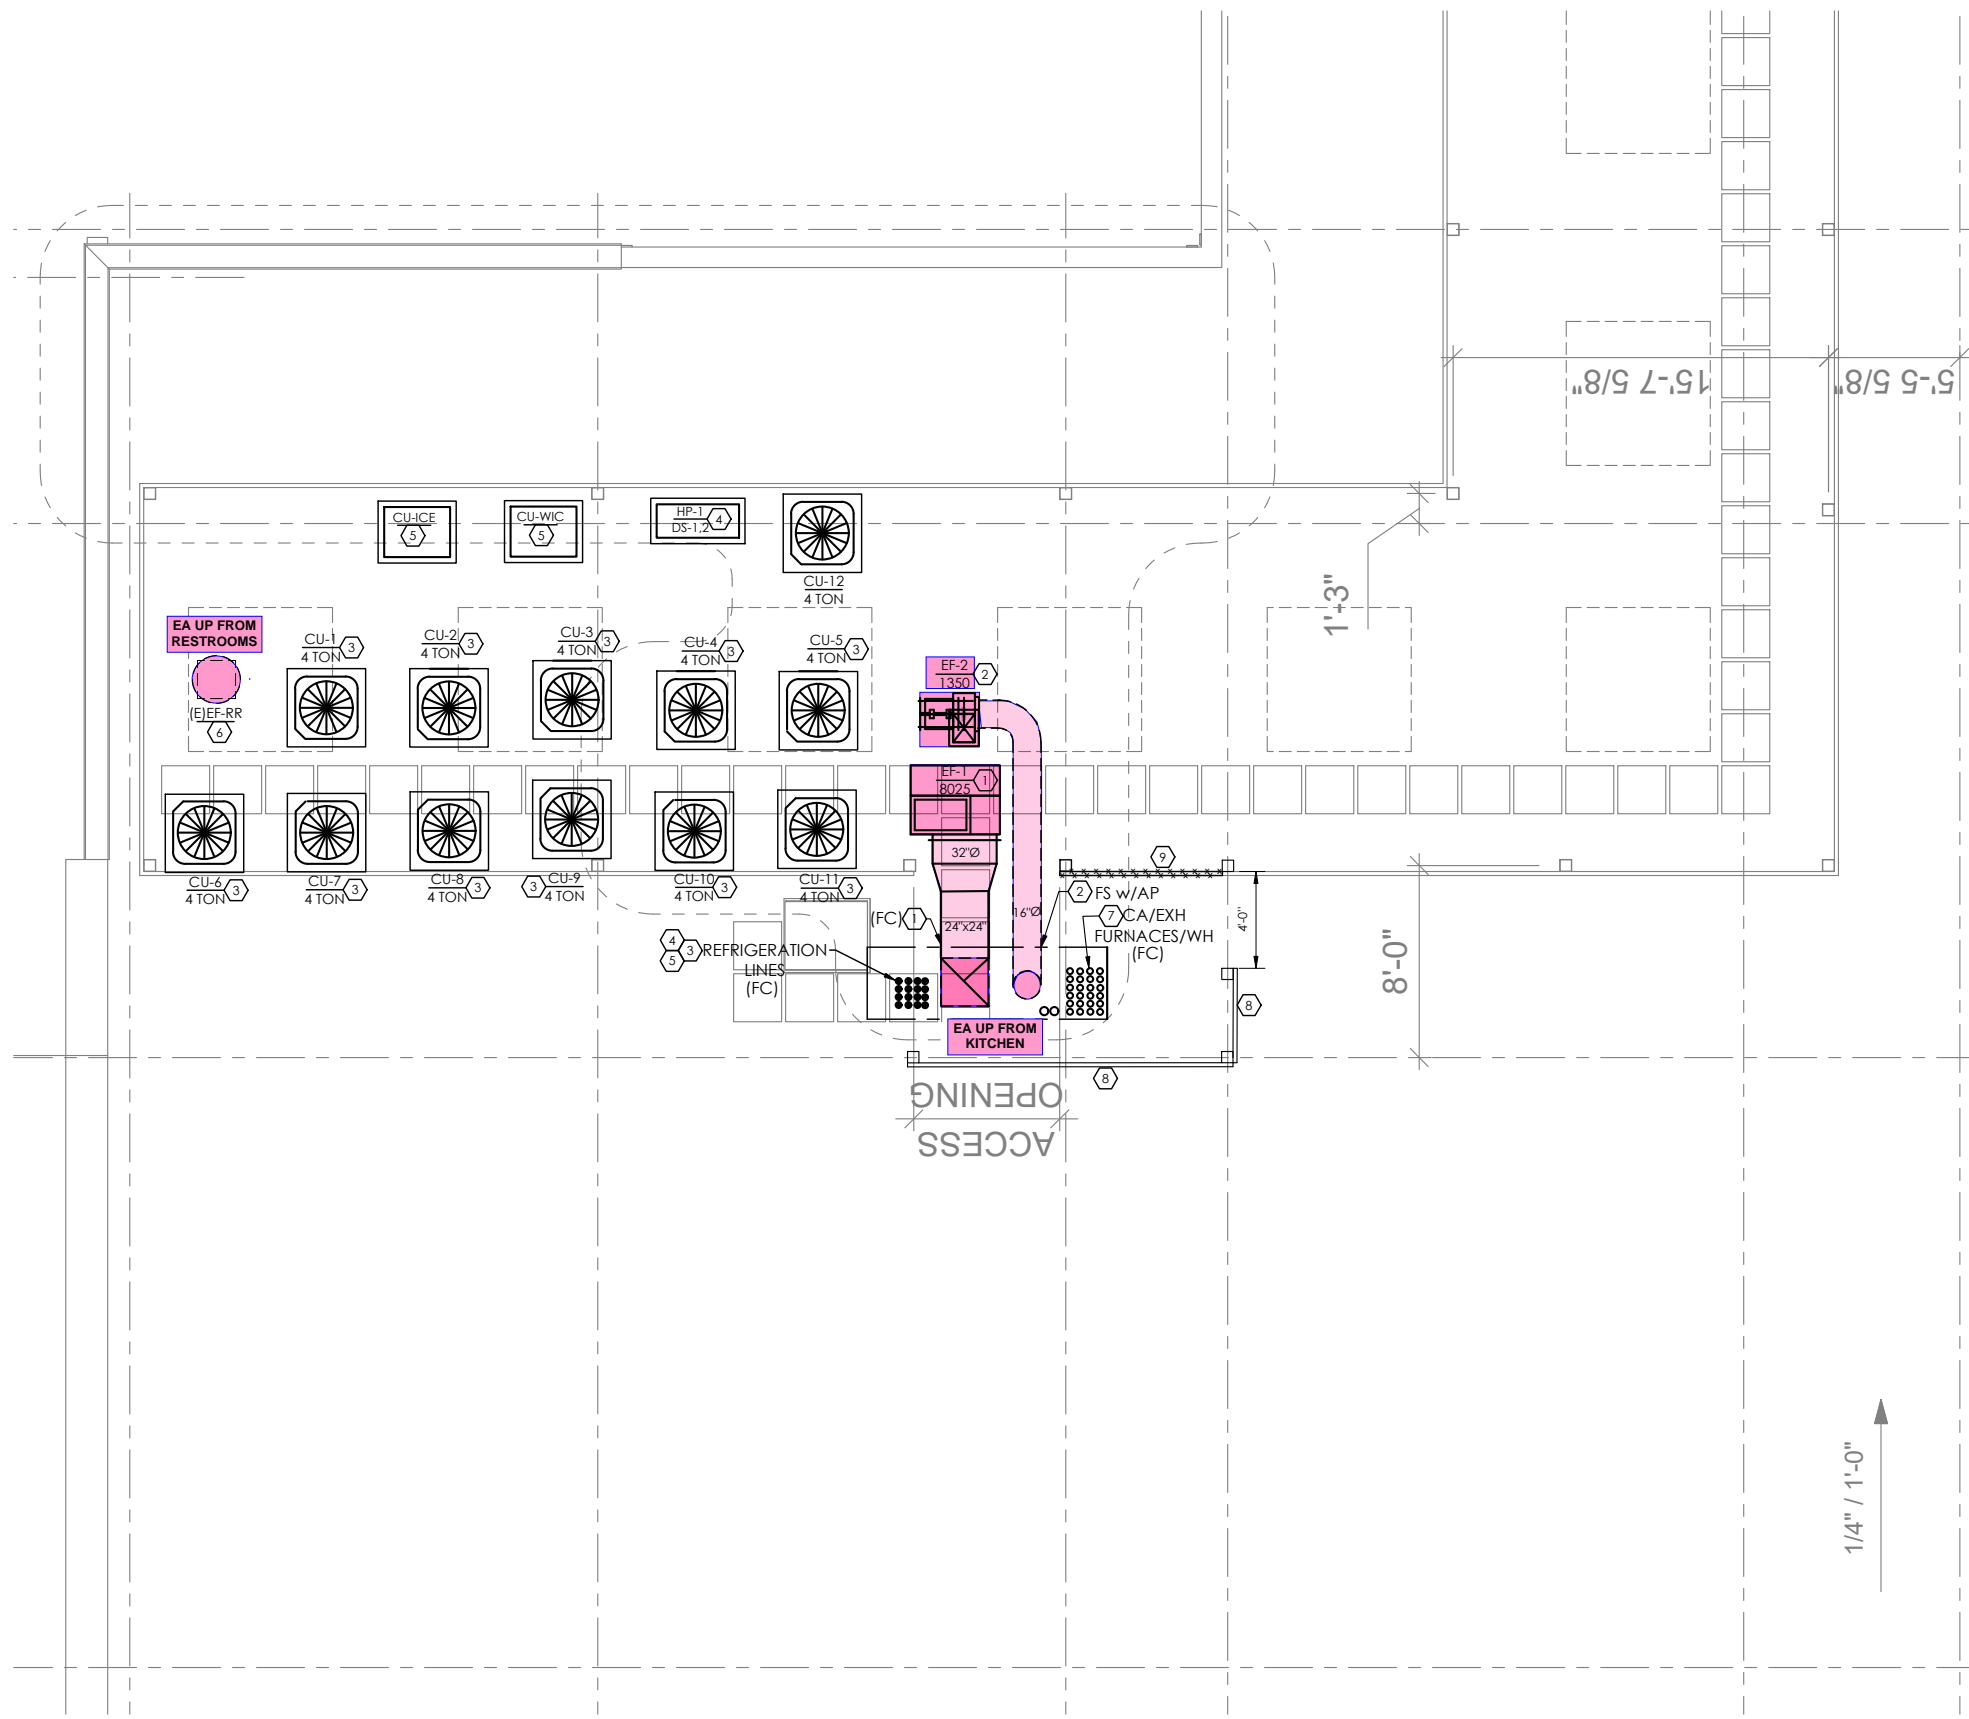


 HVAC ROOF PLAN