

EXPANSION VALVE, SOLENOID CONTROL, LOW AMBIENT T LINES PER UGH ROOF. INSTALLATION IT LINE SET UNDER THE ROOF ICE MAKER IS EXPOSED TO THE ARCHITECTURAL

CTIONS AND AS DETAILED IN


CHITECTURAL AND BY CHIPOTLE ON EXHAUST

/M700. TYPICAL. MOTE KEY OPERATED RESET.

M700. SEE ELECTRICAL STICKERS ON FACE OF H THE REME HALO WOULD

OUTSIDE AIR INTAKES. KE AND EXHAUST FAN EF-1 HEATER FLUE AND

CTURAL DRAWINGS. TION DETAILS.

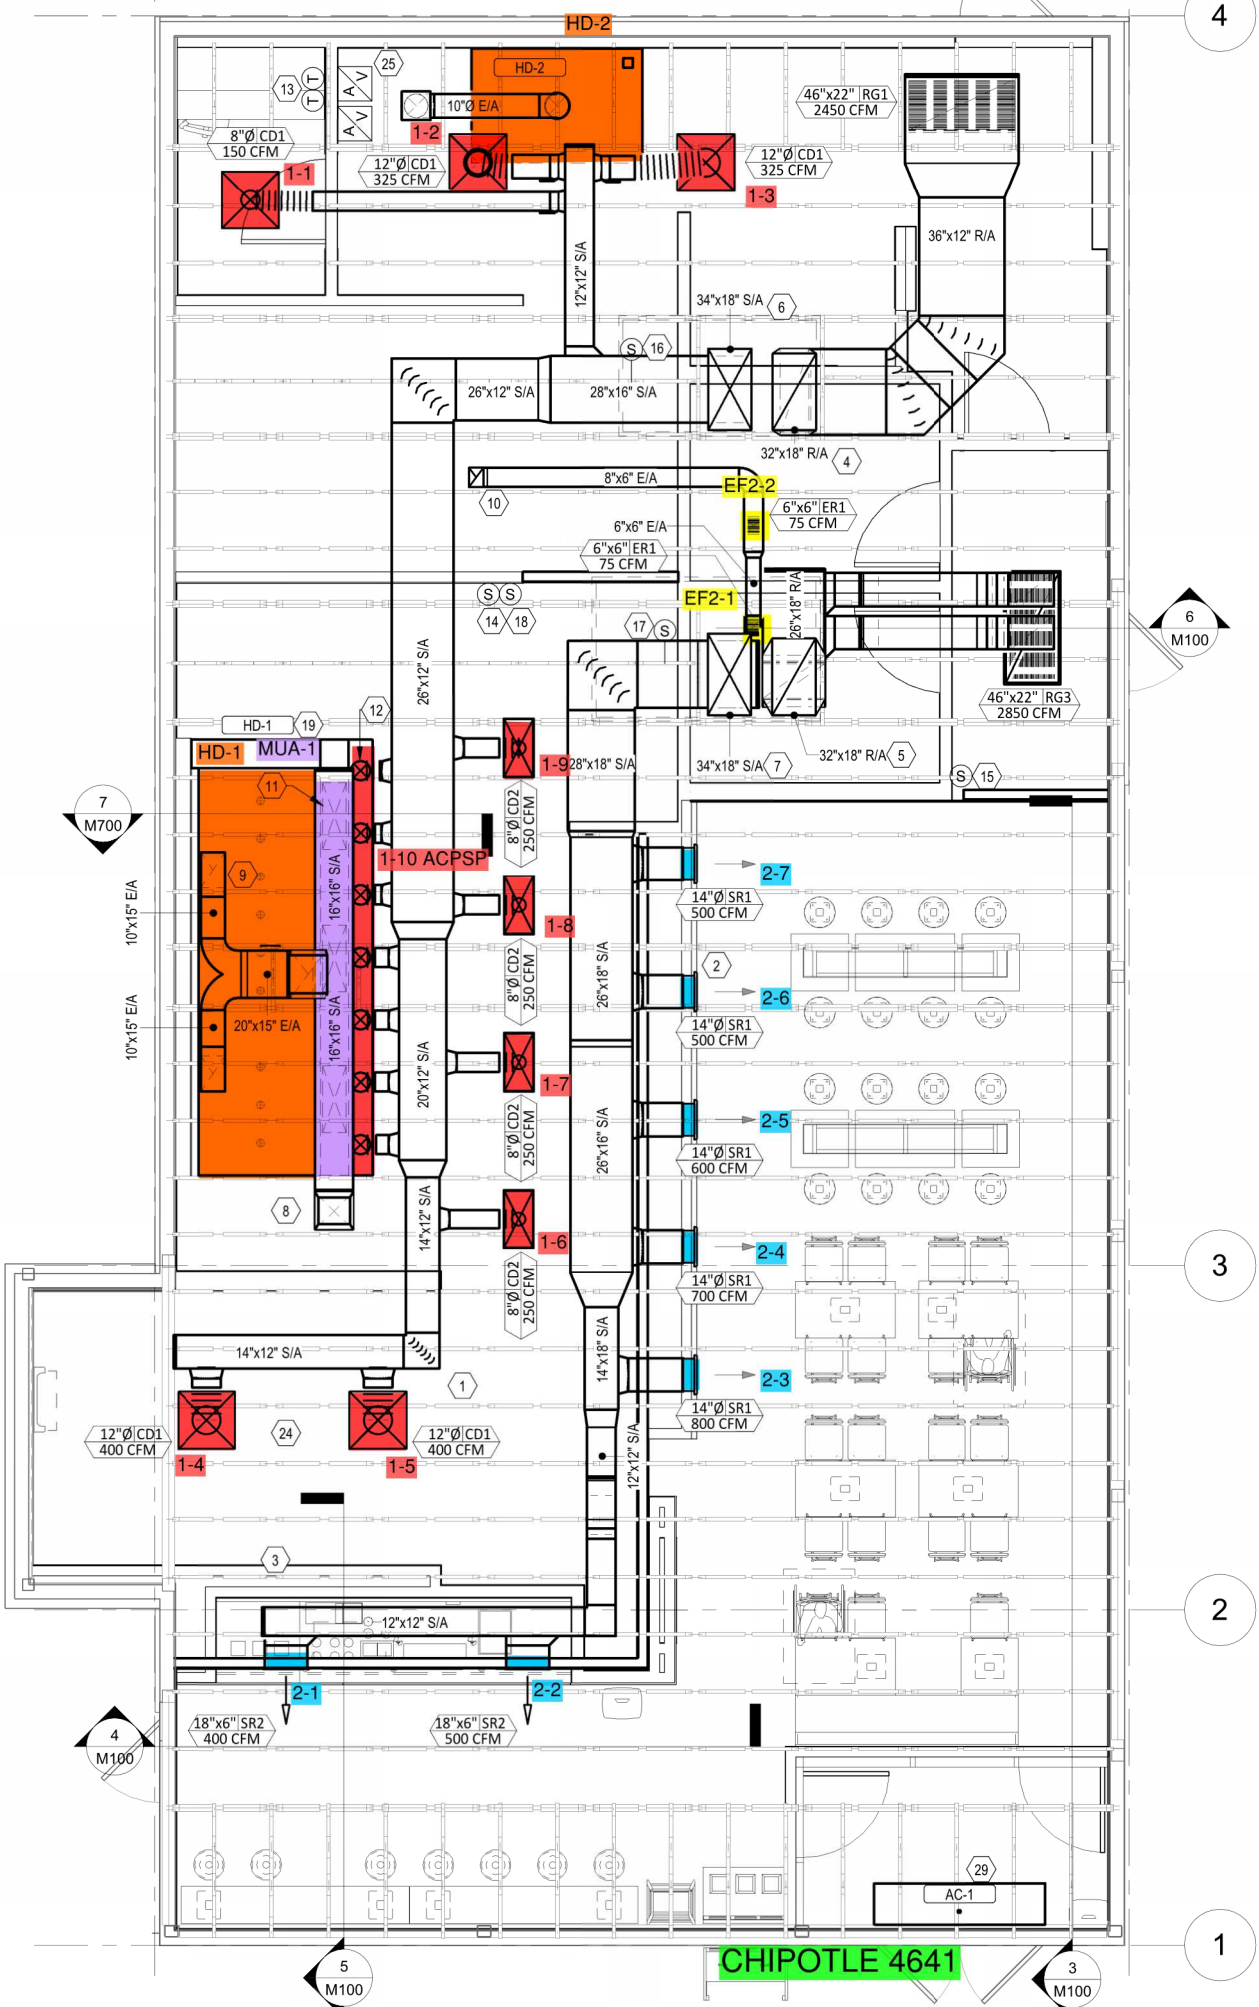

4
3
2
1

RTU-1
22 26

RTU-2
22 26

CHIPOTLE 4641

CC
TH
AS
M
DOCUMENT IS LIMITED
BY WRITTEN AGREEMENT
GRILL, INC.



CHIPOTLE
COLUMBIA

Iss
1:
Re
Dr
R
Pr
8
Cc