

LINES PER
 ERANT LINE
 NT PIPING TO
 AS SHOWN

 ND AS


 RAL AND
 LE ON

 CAL
 / OPERATED

 ELECTRICAL
 ON FACE OF
 IE HALO

 E AIR
 KE AND
 ON WATER

 M AT

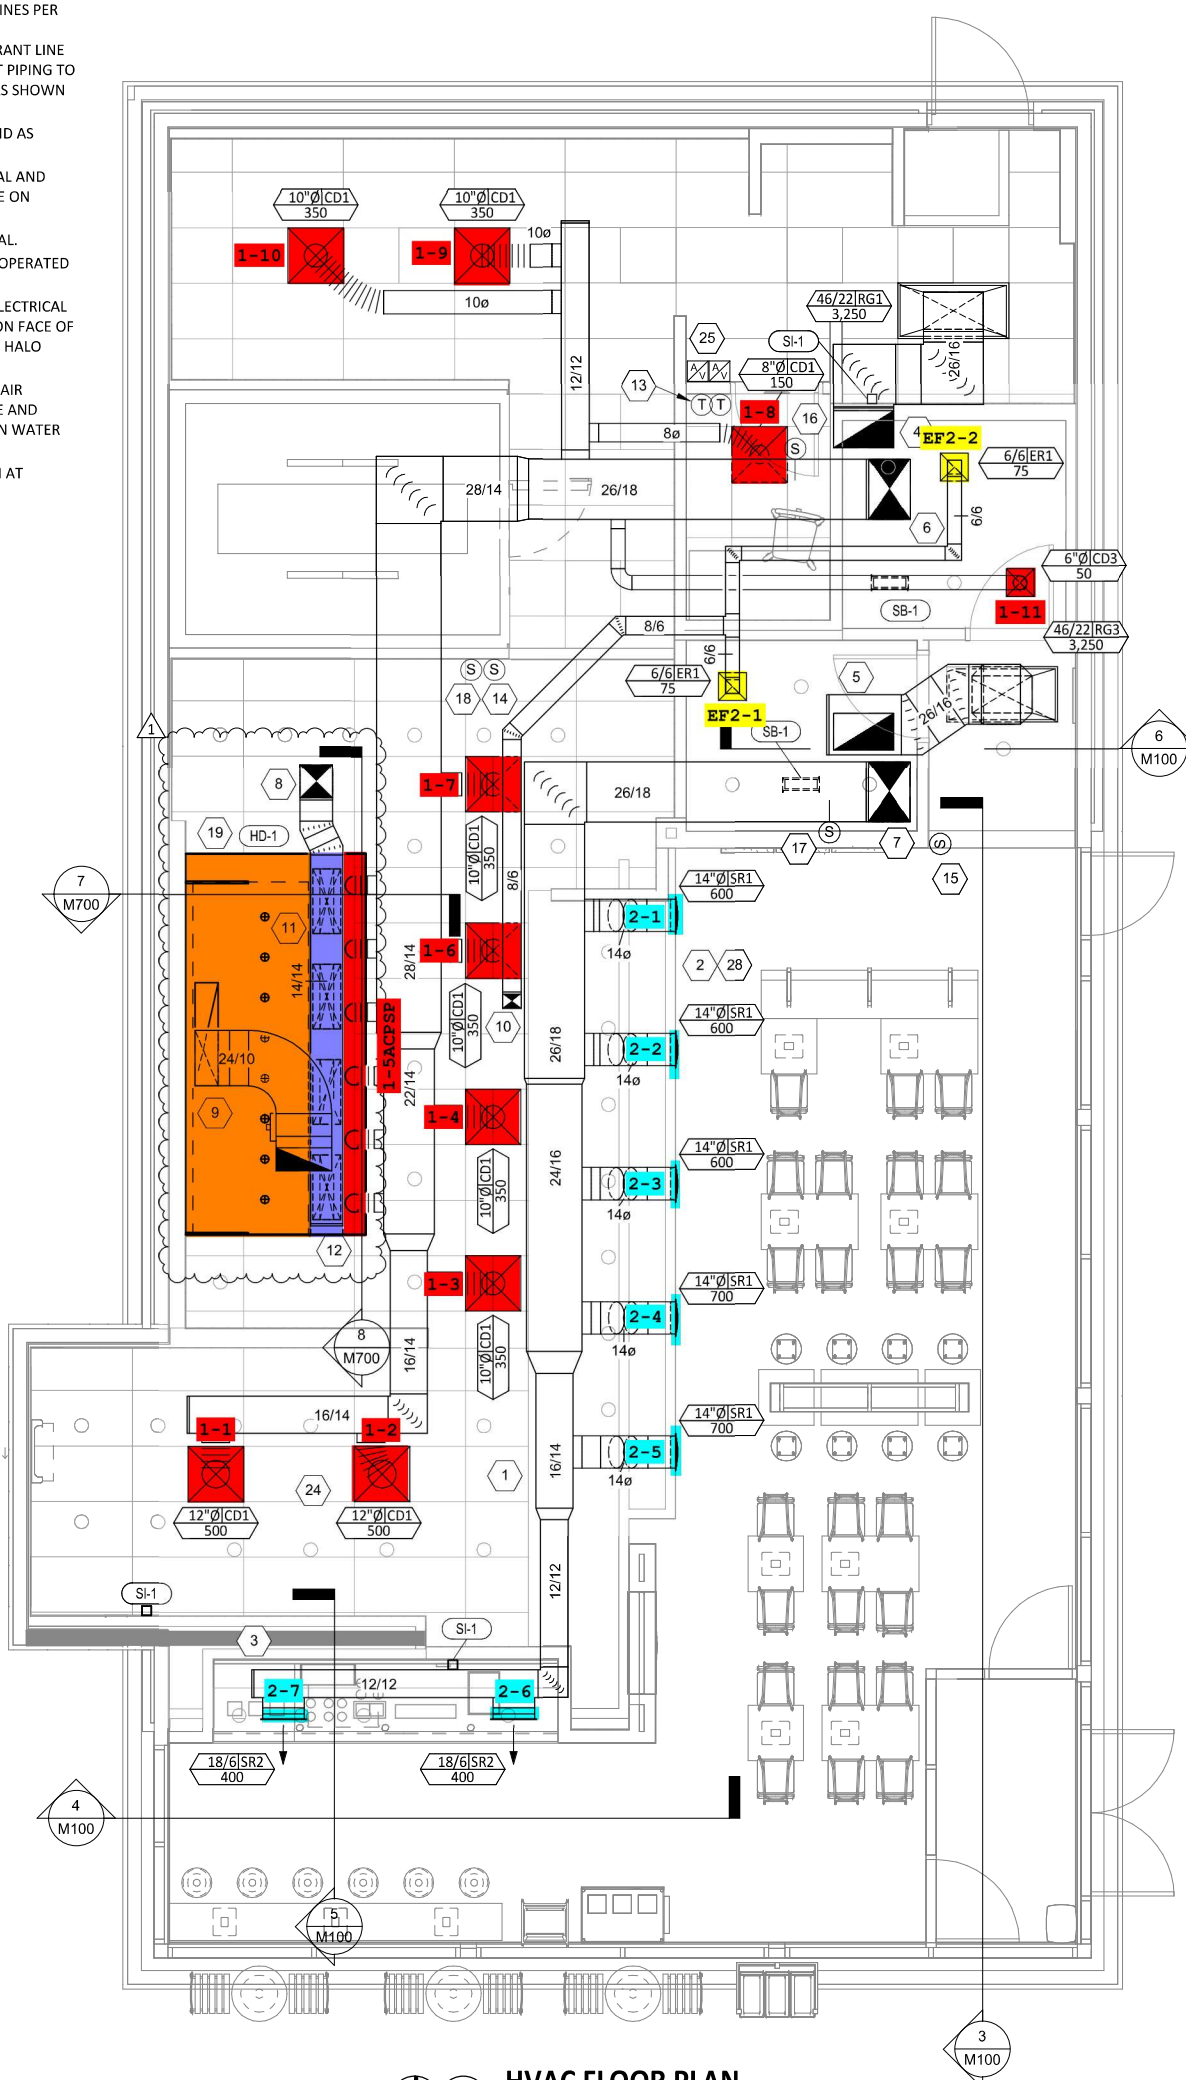

HVAC FLOOR PLAN

1
 M100
 1/4" = 1'-0"