

NT LINE
 IPING TO
 SHOWN

 AS



 AND
 ON

 ERATED

 CTICAL
 FACE OF
 ALO

 R
 IND
 WATER

 T

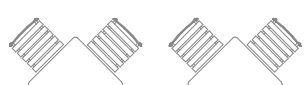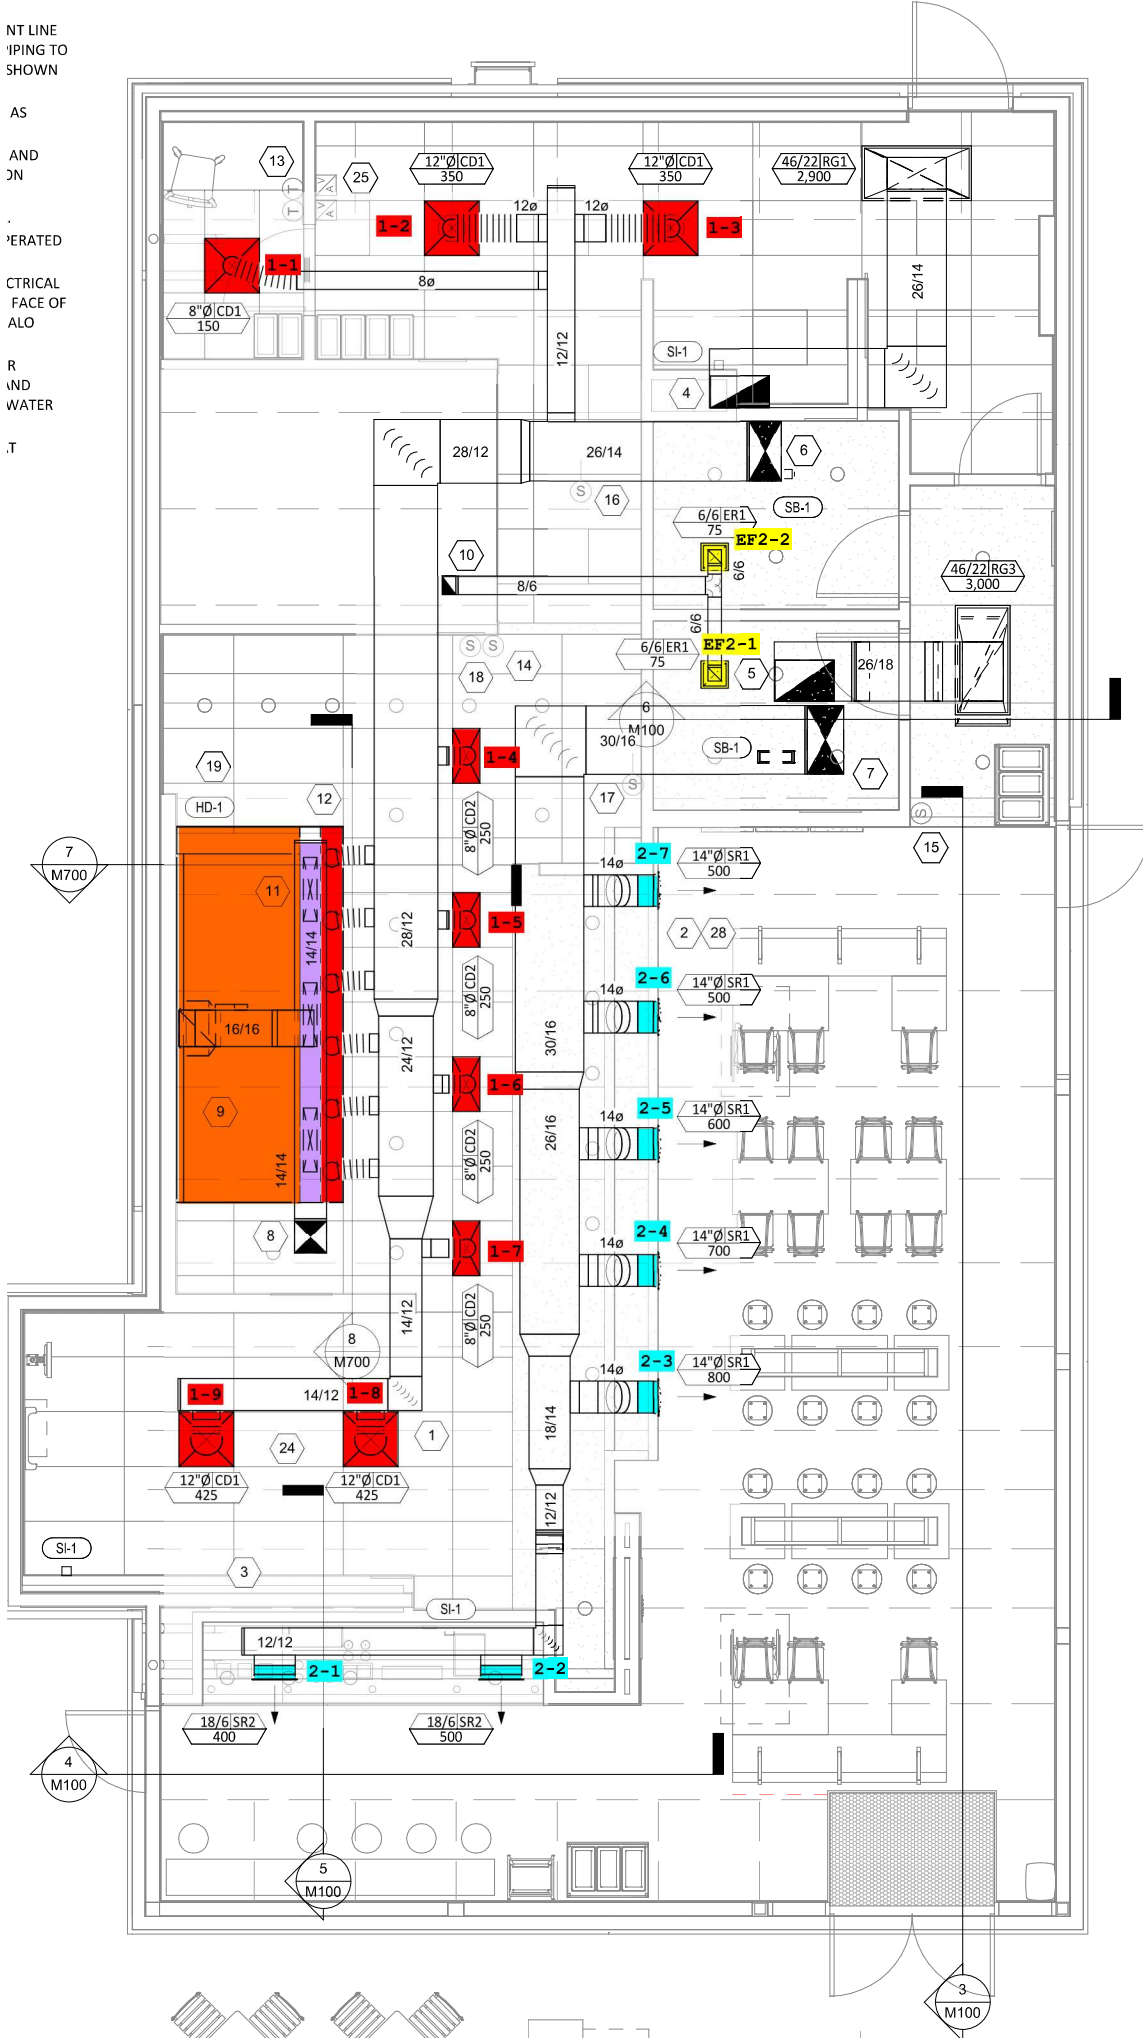

HVAC FLOOR PLAN