

CEILING CURPS SH...  
14. MAIN BRANCH  
15. ABOVE CEILING

PATIO I  
124

BAR DINING I  
102

BAR  
103

BAR DINING II  
107

DISPLAY SERVICE  
BAR  
105

OFFICE I  
123

OFFICE II  
128

HOST  
101

ENTRY  
VESTIBULE  
100

PATIO II  
125

MAIN DINING  
108

EXPO  
107

DISHWASH  
119

PDR II  
109


PDR III  
110

MEN'S TOILET  
ROOM  
111

ON OTHER GRID LAYOUT

ROOM  
111

75 CFM

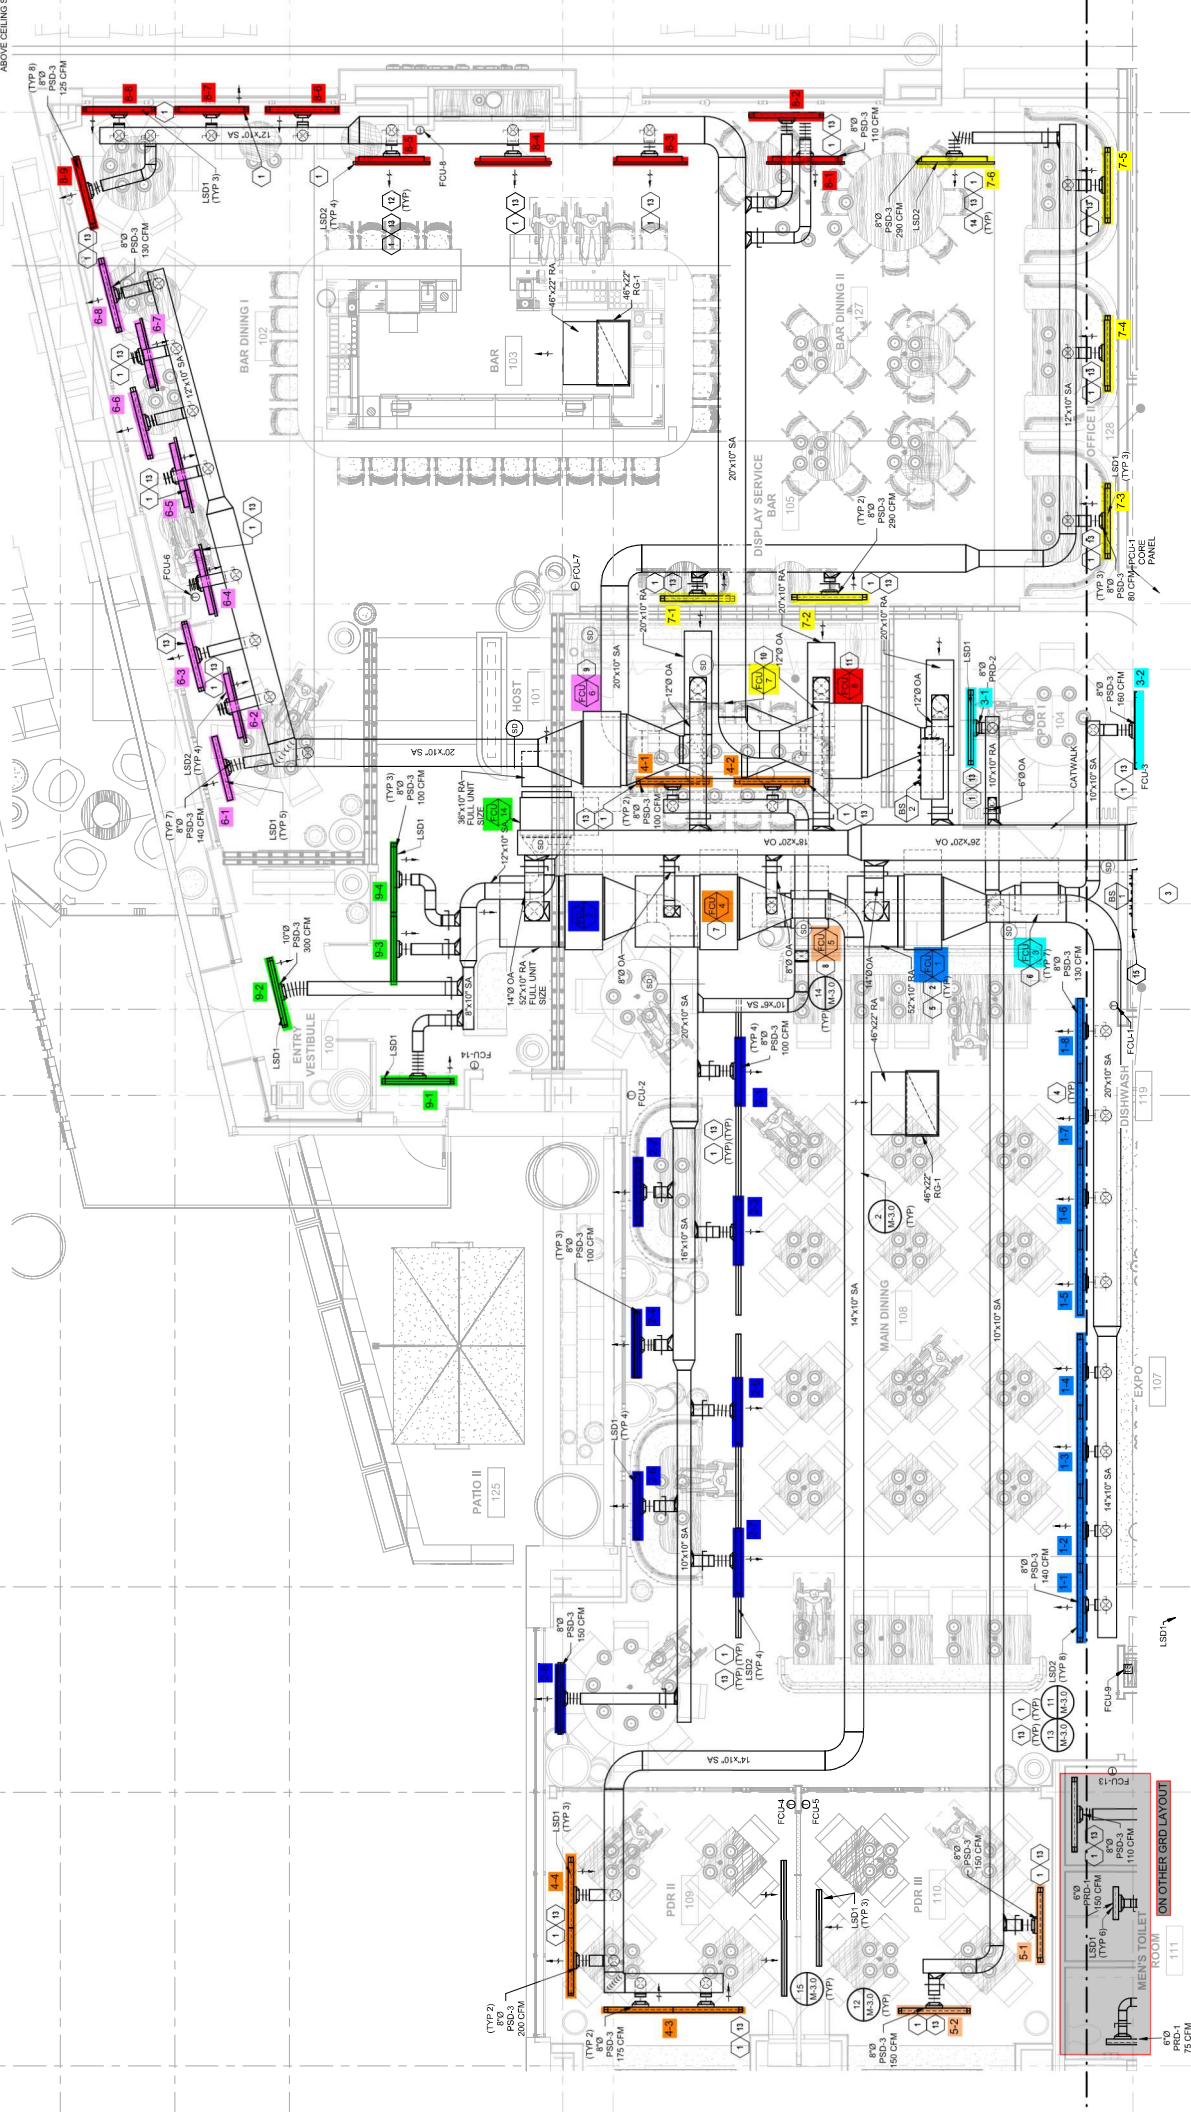

2  
2.2  
2.6  
3  
3.2  
3.4  
3.6  
3.8  
4  
4.2  
4.4  
4.5  
4.6  
4.8