


1/8" = 1'-0"

NORTH

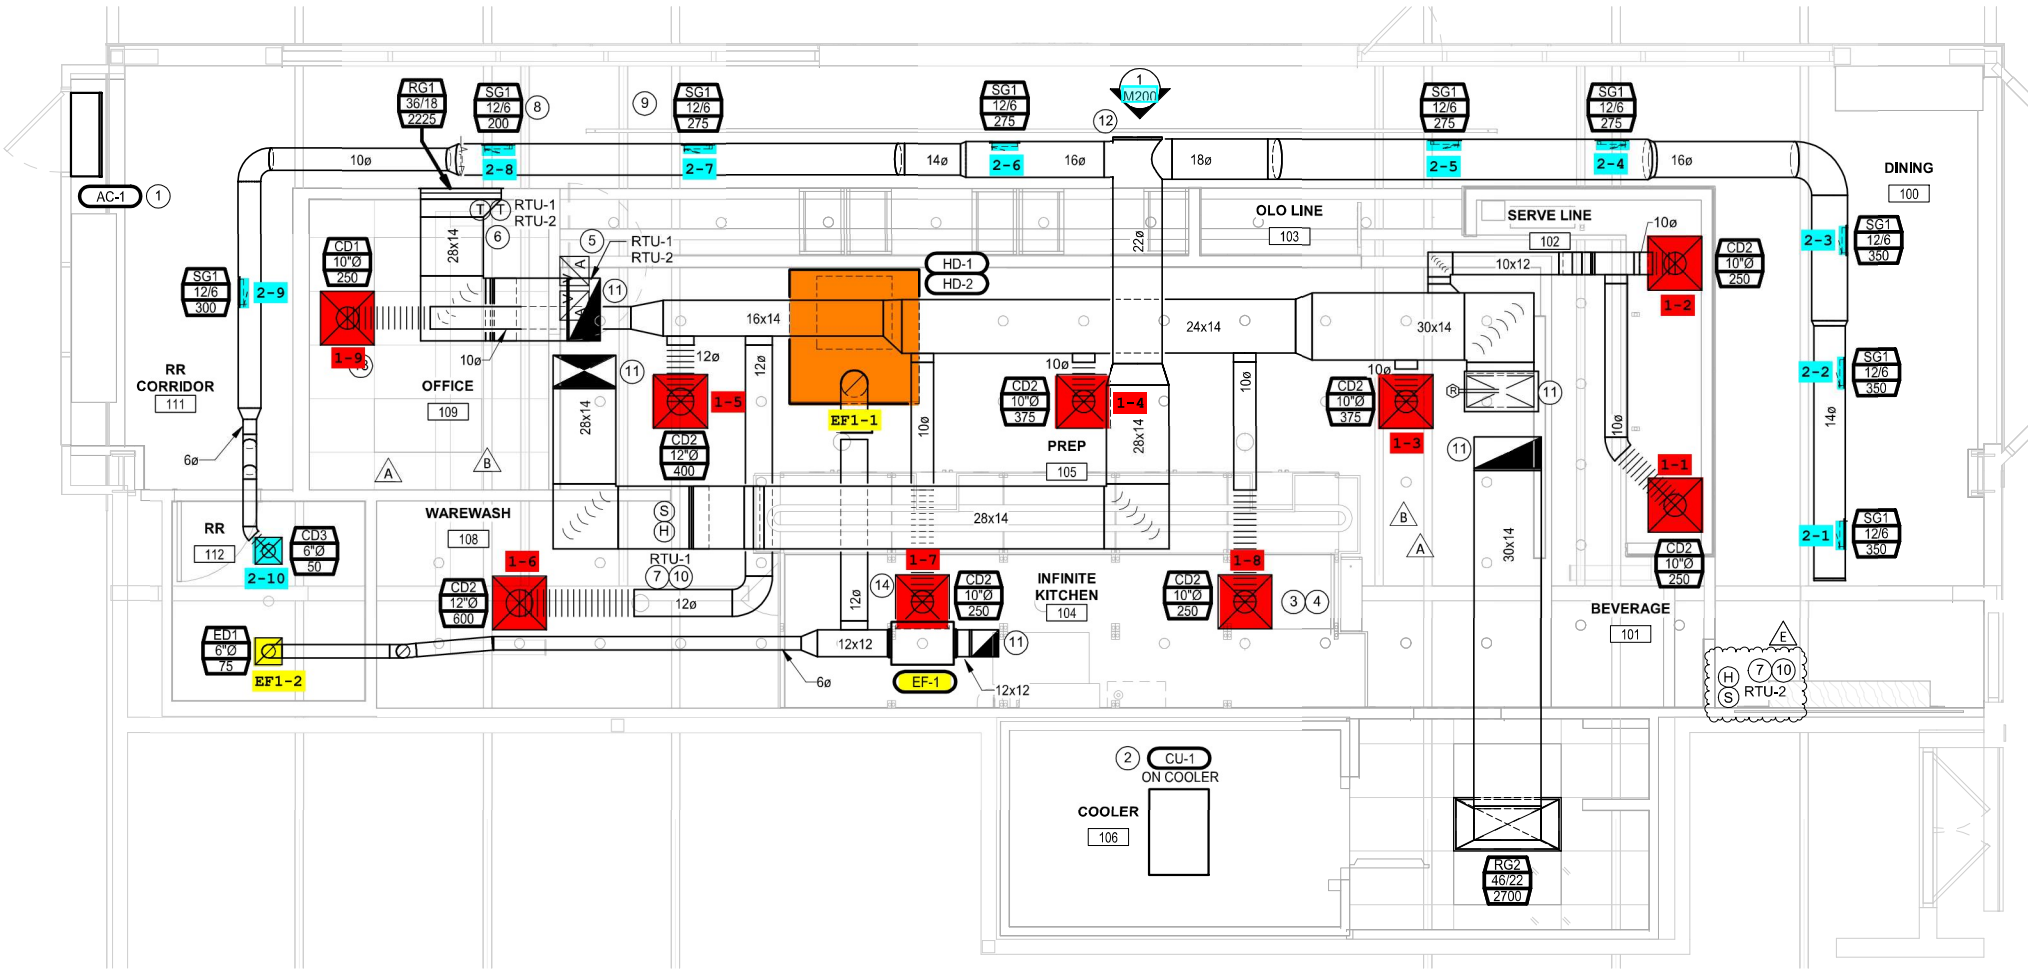

HVAC PLAN