

NES PER
 ANT LINE
 PIPING TO
 S SHOWN

 D AS


 L AND
 : ON

 VL
 OPERATED

 ECTRICAL
 N FACE OF
 HALO

 AIR
 : AND
 ↓ WATER

 AT

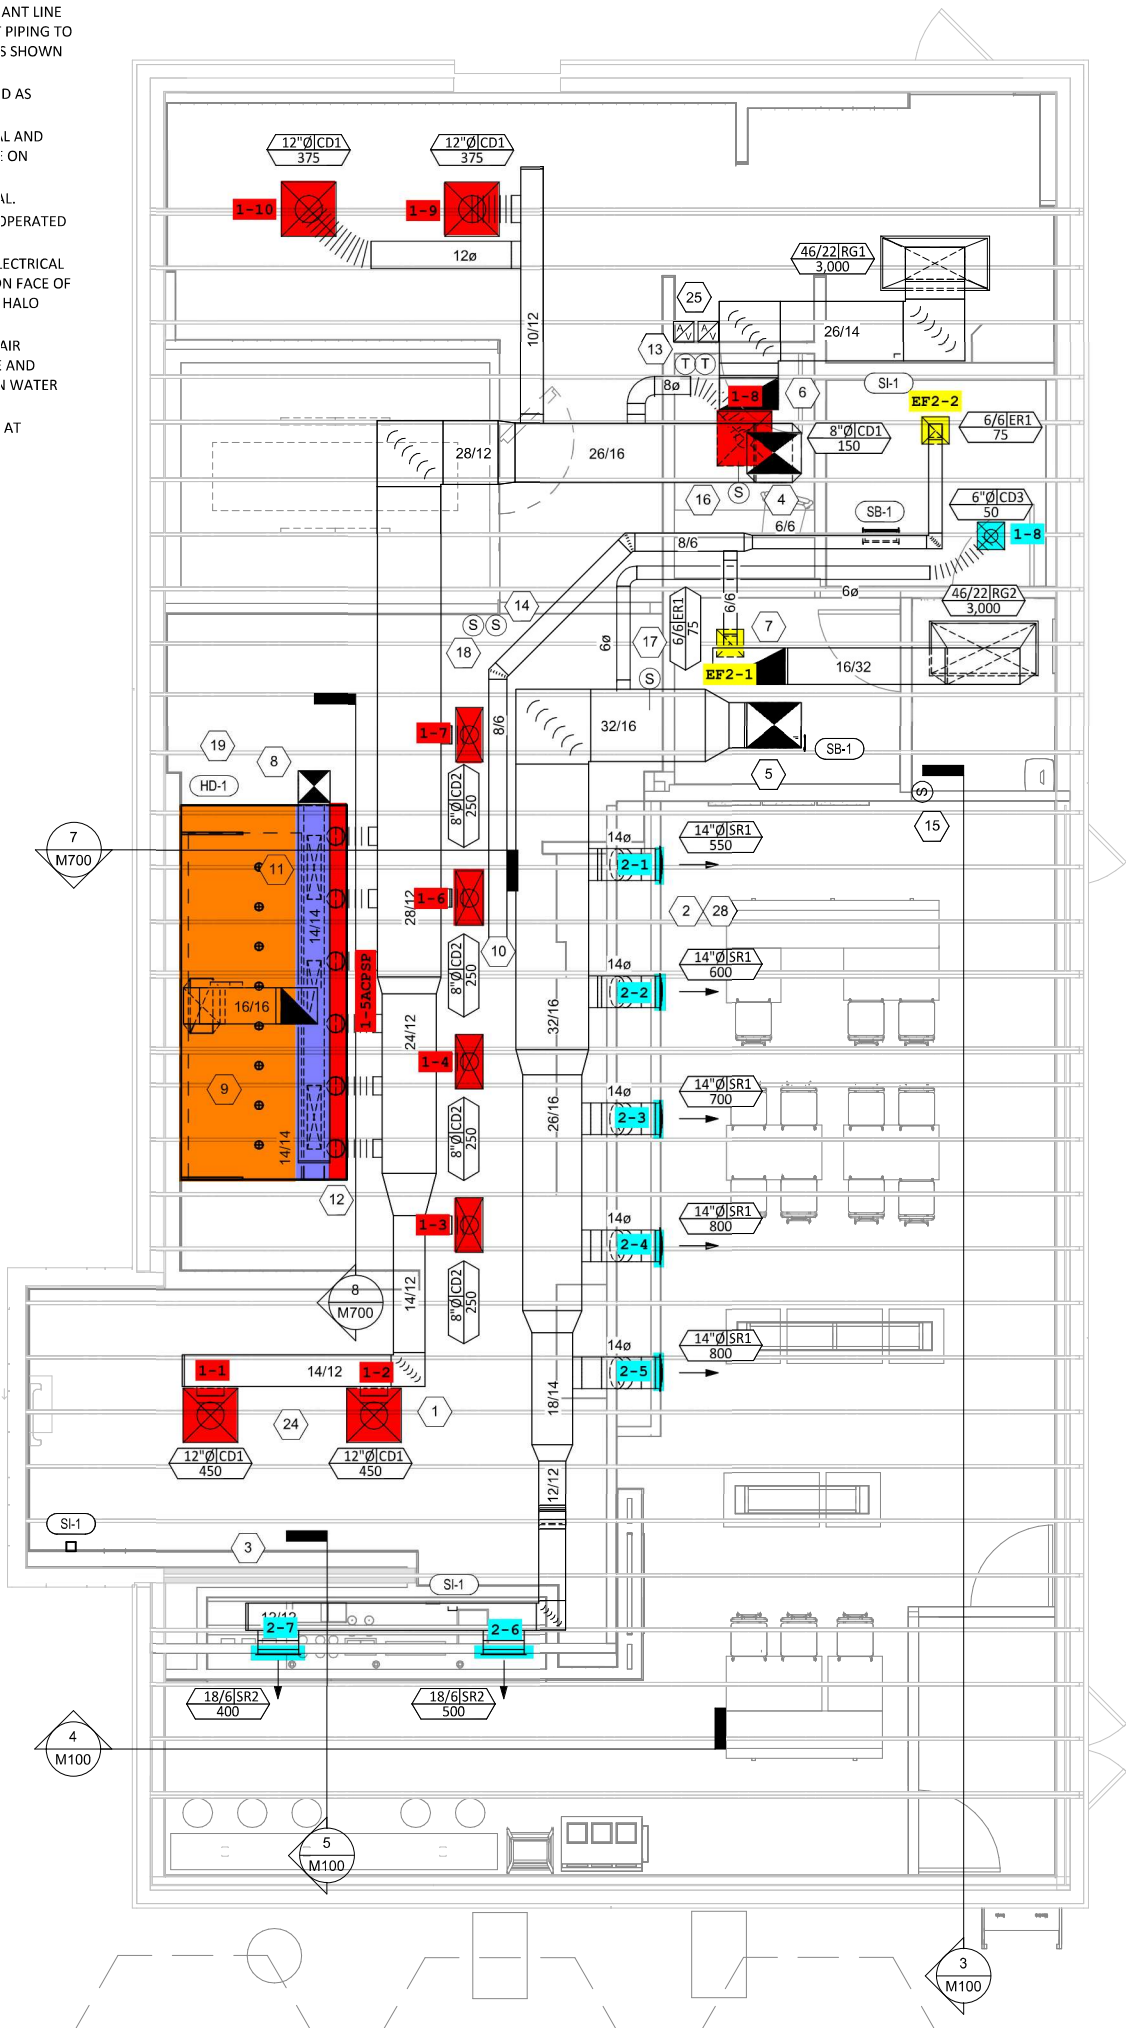

LIVAS FLOOD PLAN