


1 MECHANICAL FLOOR PLAN
1/4" = 1'-0"

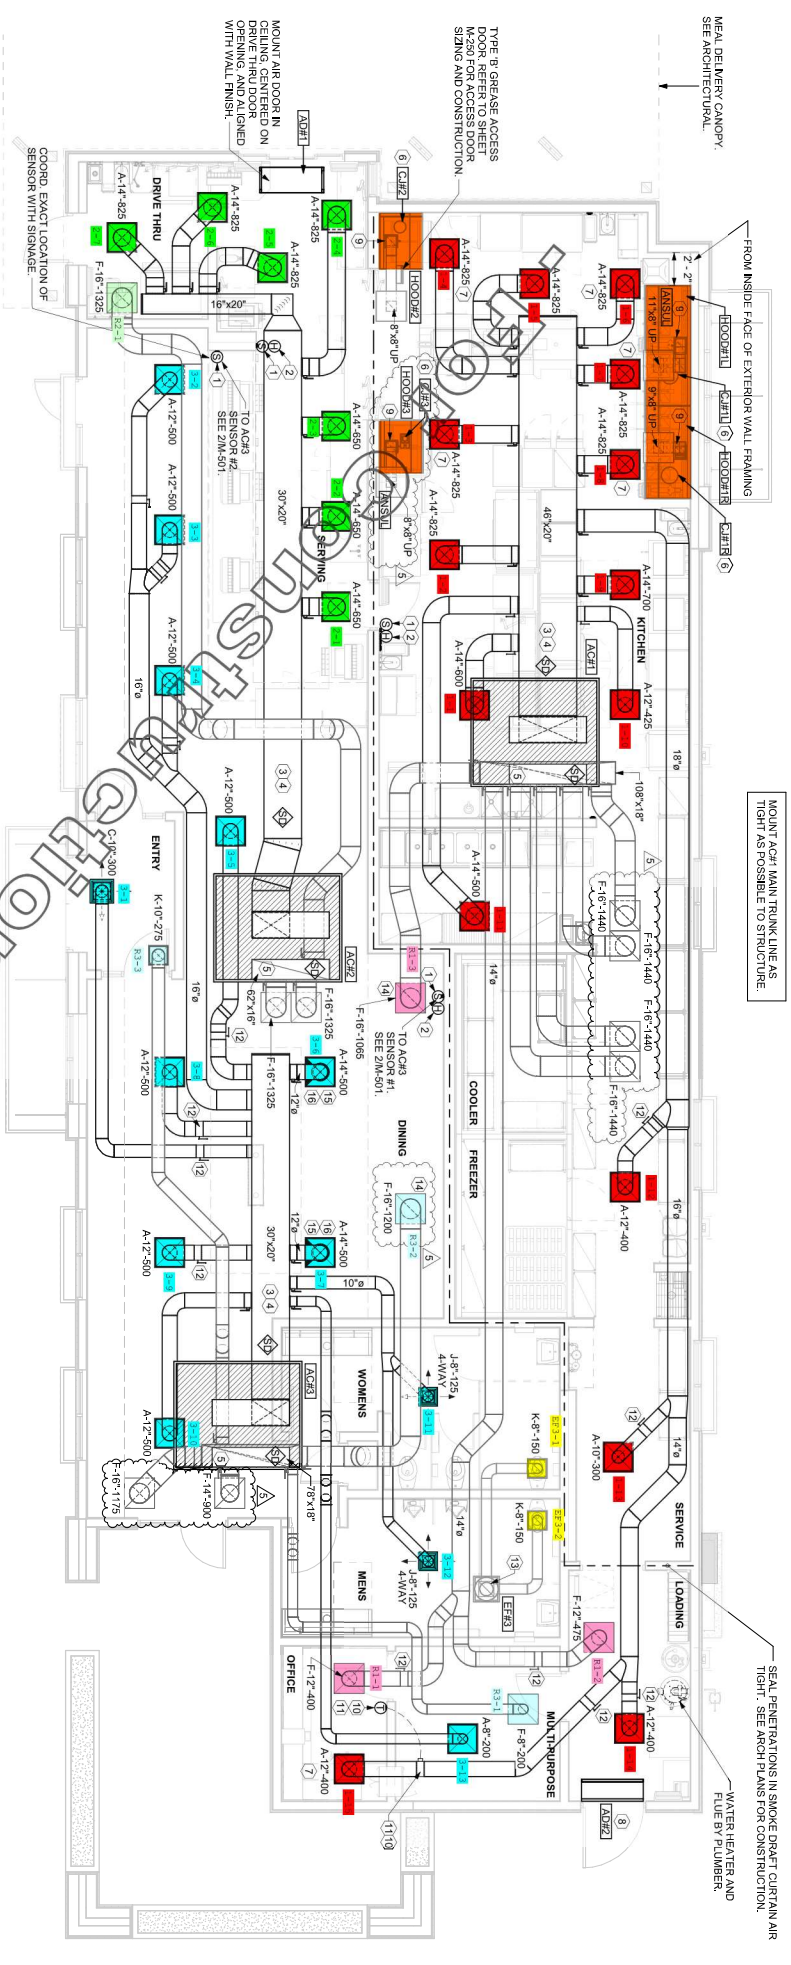

MEAL DELIVERY CANOPY
 SEE ARCHITECTURAL.

MOUNT ACFT MAIN TRUNK LINE AS
 LIGHT AS POSSIBLE TO STRUCTURE.

SEAL PENETRATIONS IN SMOKE DRAFT CURTAIN AIR
 TIGHT. SEE ARCHITECTS FOR CONSTRUCTION.
 WATER HEATER AND
 FUEL BY PLUMBER.

COORD. EXACT LOCATION OF
 SENSOR WITH SIGNAGE.

MOUNT AIR DOOR IN
 DRIVE THRU DOOR ON
 OPENING, AND ALIGNED
 WITH WALL FINISH.

TYPE 'B' GREASE ACCESS
 DOOR. REFER TO SHEET
 S140 FOR ACCESS DOOR
 SIZES AND CONSTRUCTION.

FROM INSIDE FACE OF EXTERIOR WALL FRAMING

Architectural watermark: *Architect*