
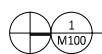


IR
 IR
 REASE
 ATION
 ATION
 VG AS
 VG AS
 CABLE
 KING
 AS
 DUCT
 NE SET,
 OR
 JENSER.
 RNISHED
 UNIT
 JV
 STION
 IONS.

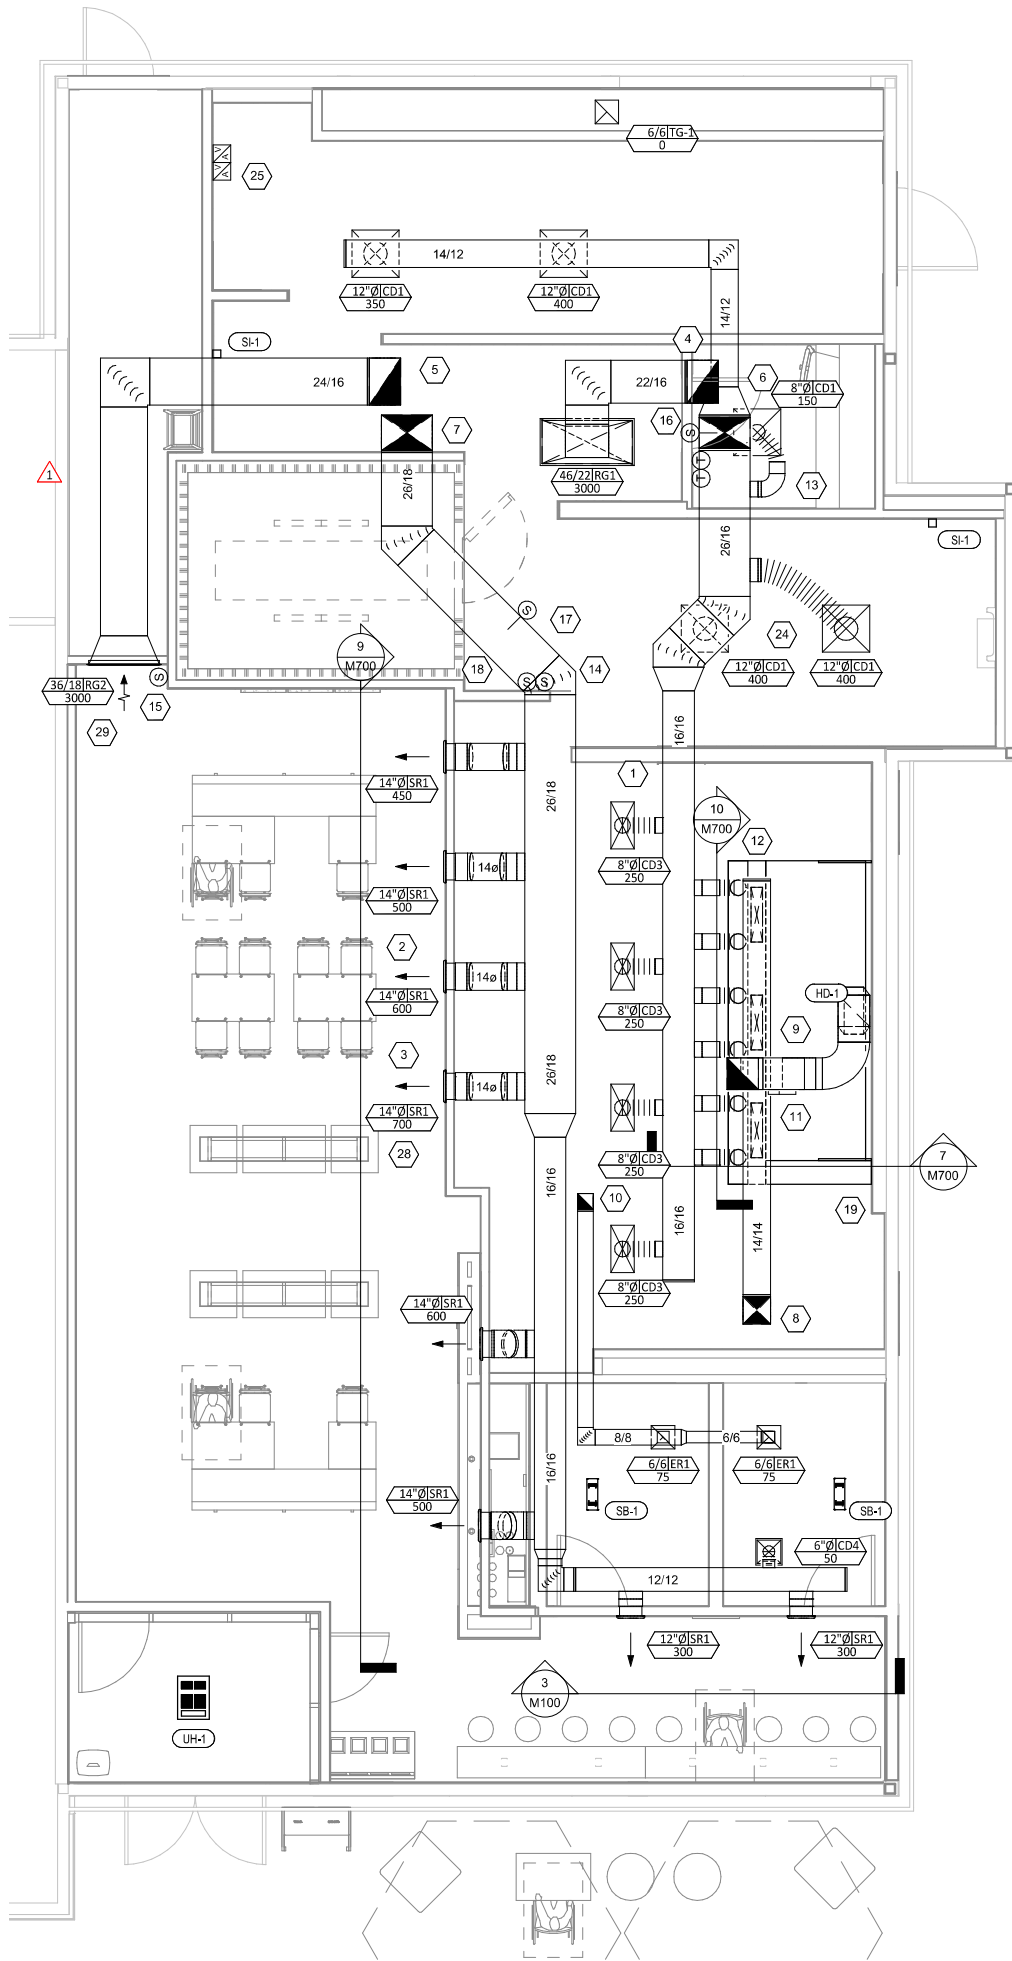

HVAC FLOOR PLAN

1/4" = 1'-0"