
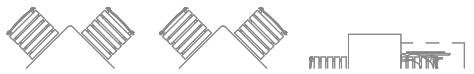


CONTROL, LOW
 PRESSURES PER
 VENT LINE
 PIPING TO
 BE SHOWN
 AS
 ALL AND
 DESIGN
 ALL
 OPERATED
 ELECTRICAL
 ON FACE OF
 HALO
 AIR
 AND
 WATER
 AT

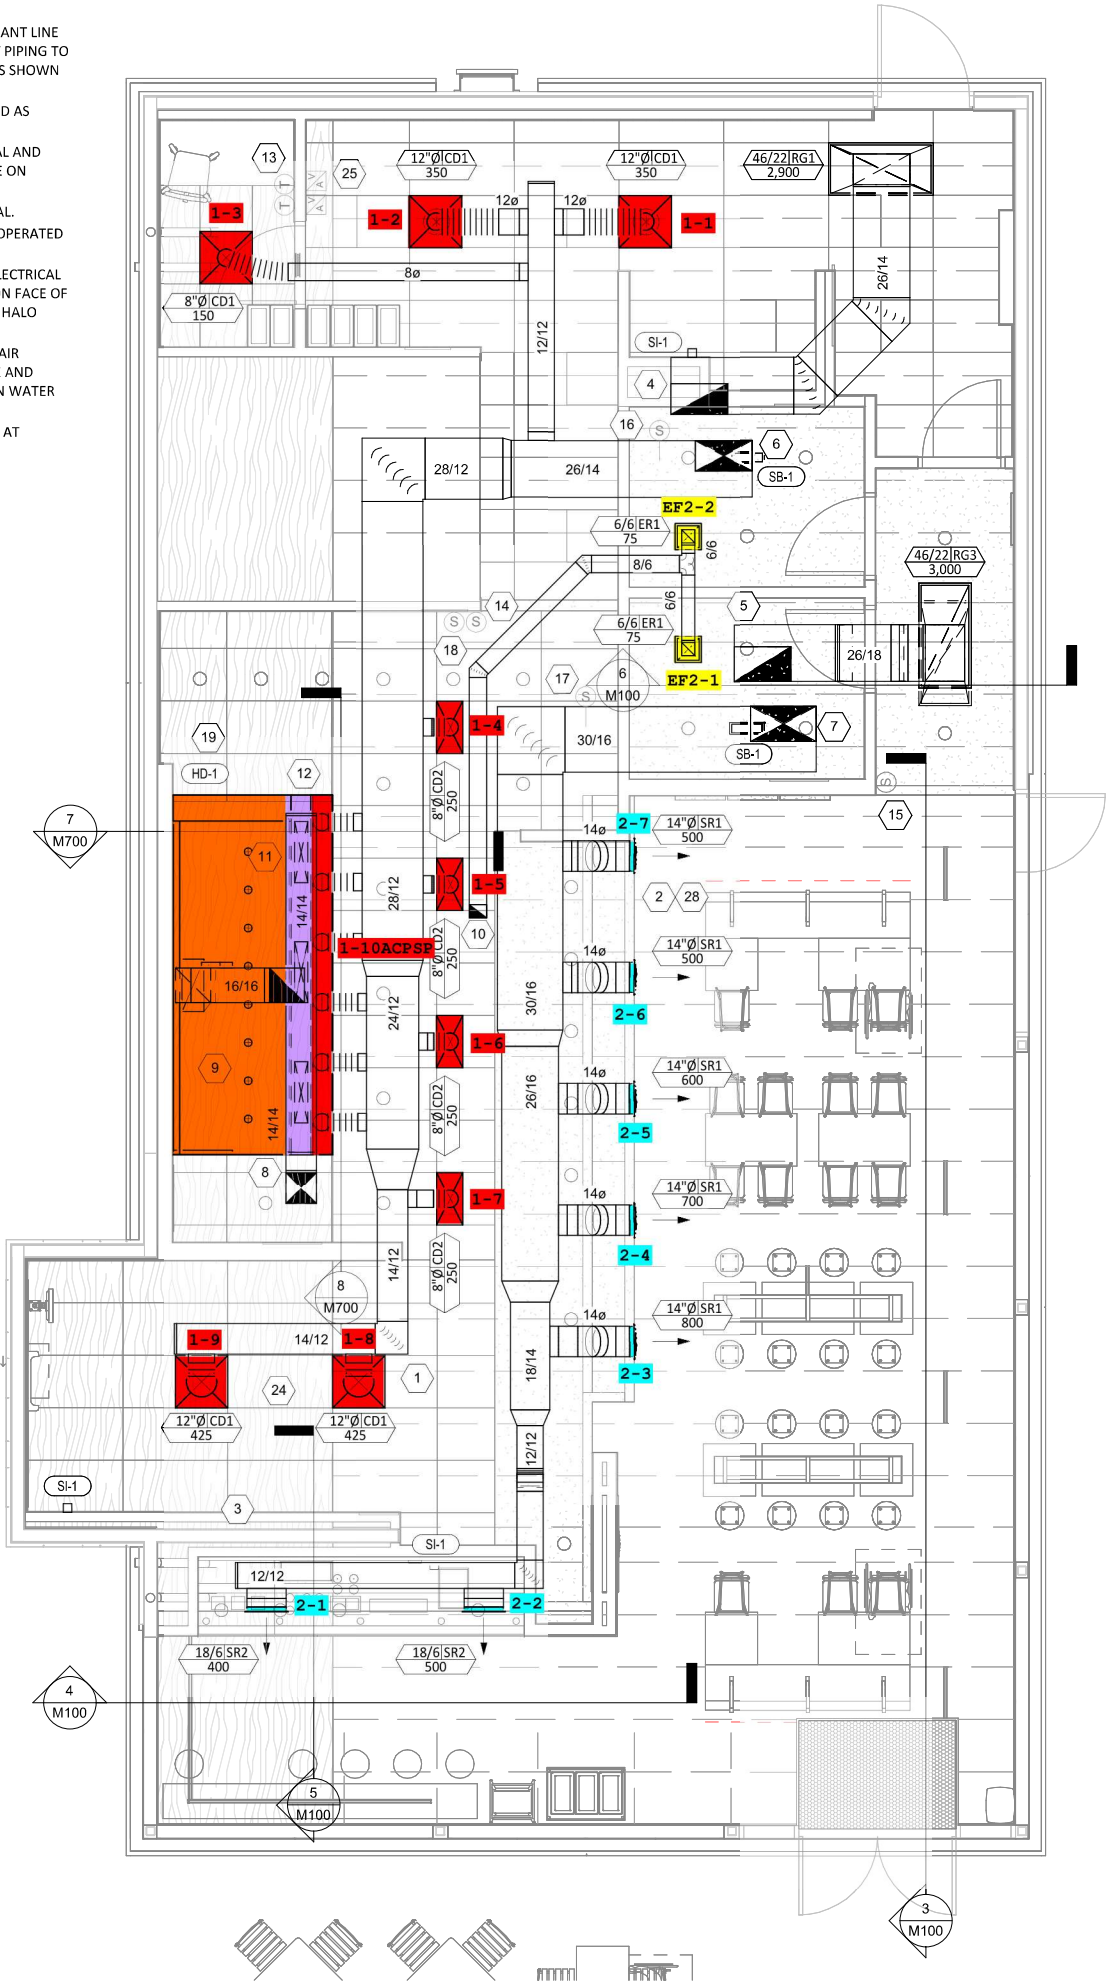

1
 M100
HVAC FLOOR PLAN
 1/4" = 1'-0"