


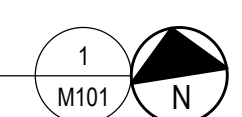

MECHANICAL NEW WORK PLAN  
1/4" = 1'-0"




CODED NOTES:

1. RELOCATED ANSUL EMERGENCY PULL STATIONS.
2. RELOCATE EXISTING RETURN GRILLE. MATCH EXISTING DUCT SIZE AND RECONNECT TO EXISTING RETURN DUCT. CONTRACTOR TO CLEAN GRILLE TO LIKE NEW CONDITION. RE-BALANCE AS REQUIRED TO EXISTING CFM AS INDICATED.
3. RELOCATE EXISTING SUPPLY DIFFUSER. MATCH EXISTING DUCT SIZE AND RECONNECT TO EXISTING SUPPLY AIR DUCT. CONTRACTOR SHALL CLEAN DIFFUSER TO LIKE NEW CONDITION. RE-BALANCE AS REQUIRED TO EXISTING CFM AS INDICATED.




BLUE ASH TECHNOLOGY CENTER  
FOOD SERVICE RENOVATIONS  
11450 GROOMS ROAD  
BLUE ASH, OHIO 45242

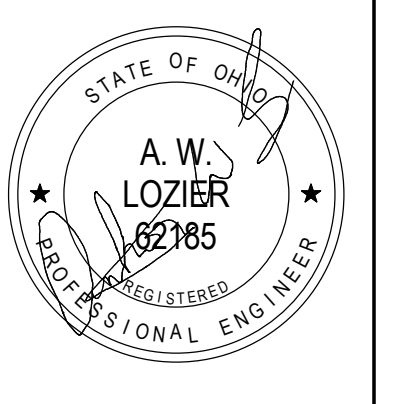

ISSUED	DATE
PERMIT ISSUE	05/24/24

KEY PLAN

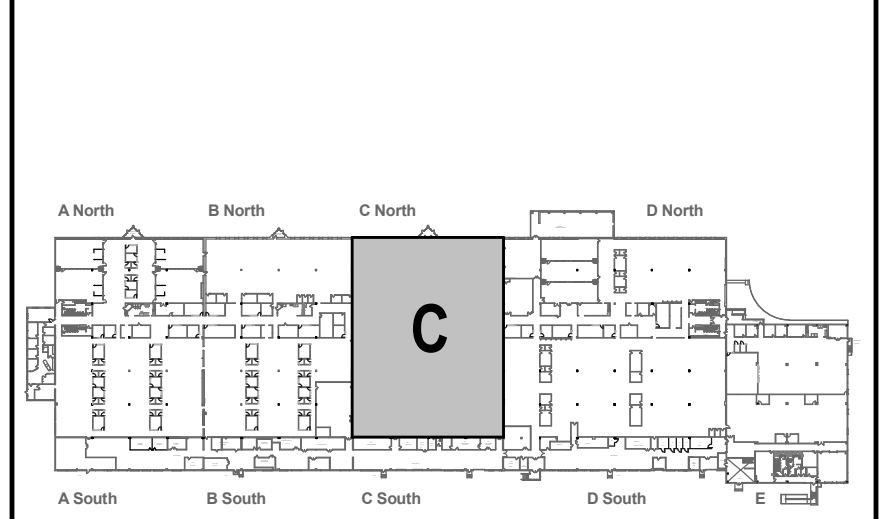

SHEET TITLE  
MECHANICAL NEW WORK PLAN

SCALE	COMM. No.
1/4" = 1'-0"	12482
DRAWN BY	DATE
JJT	05/24/2024
SHEET#	

M101