


#1 MAIN TRUNK LINE AS STRUCTURE AS POSSIBLE. DELIVERY ONLY. SEE TEXTURAL.

FROM OUTSIDE FACE OF EXTERIOR WALL FRAMING

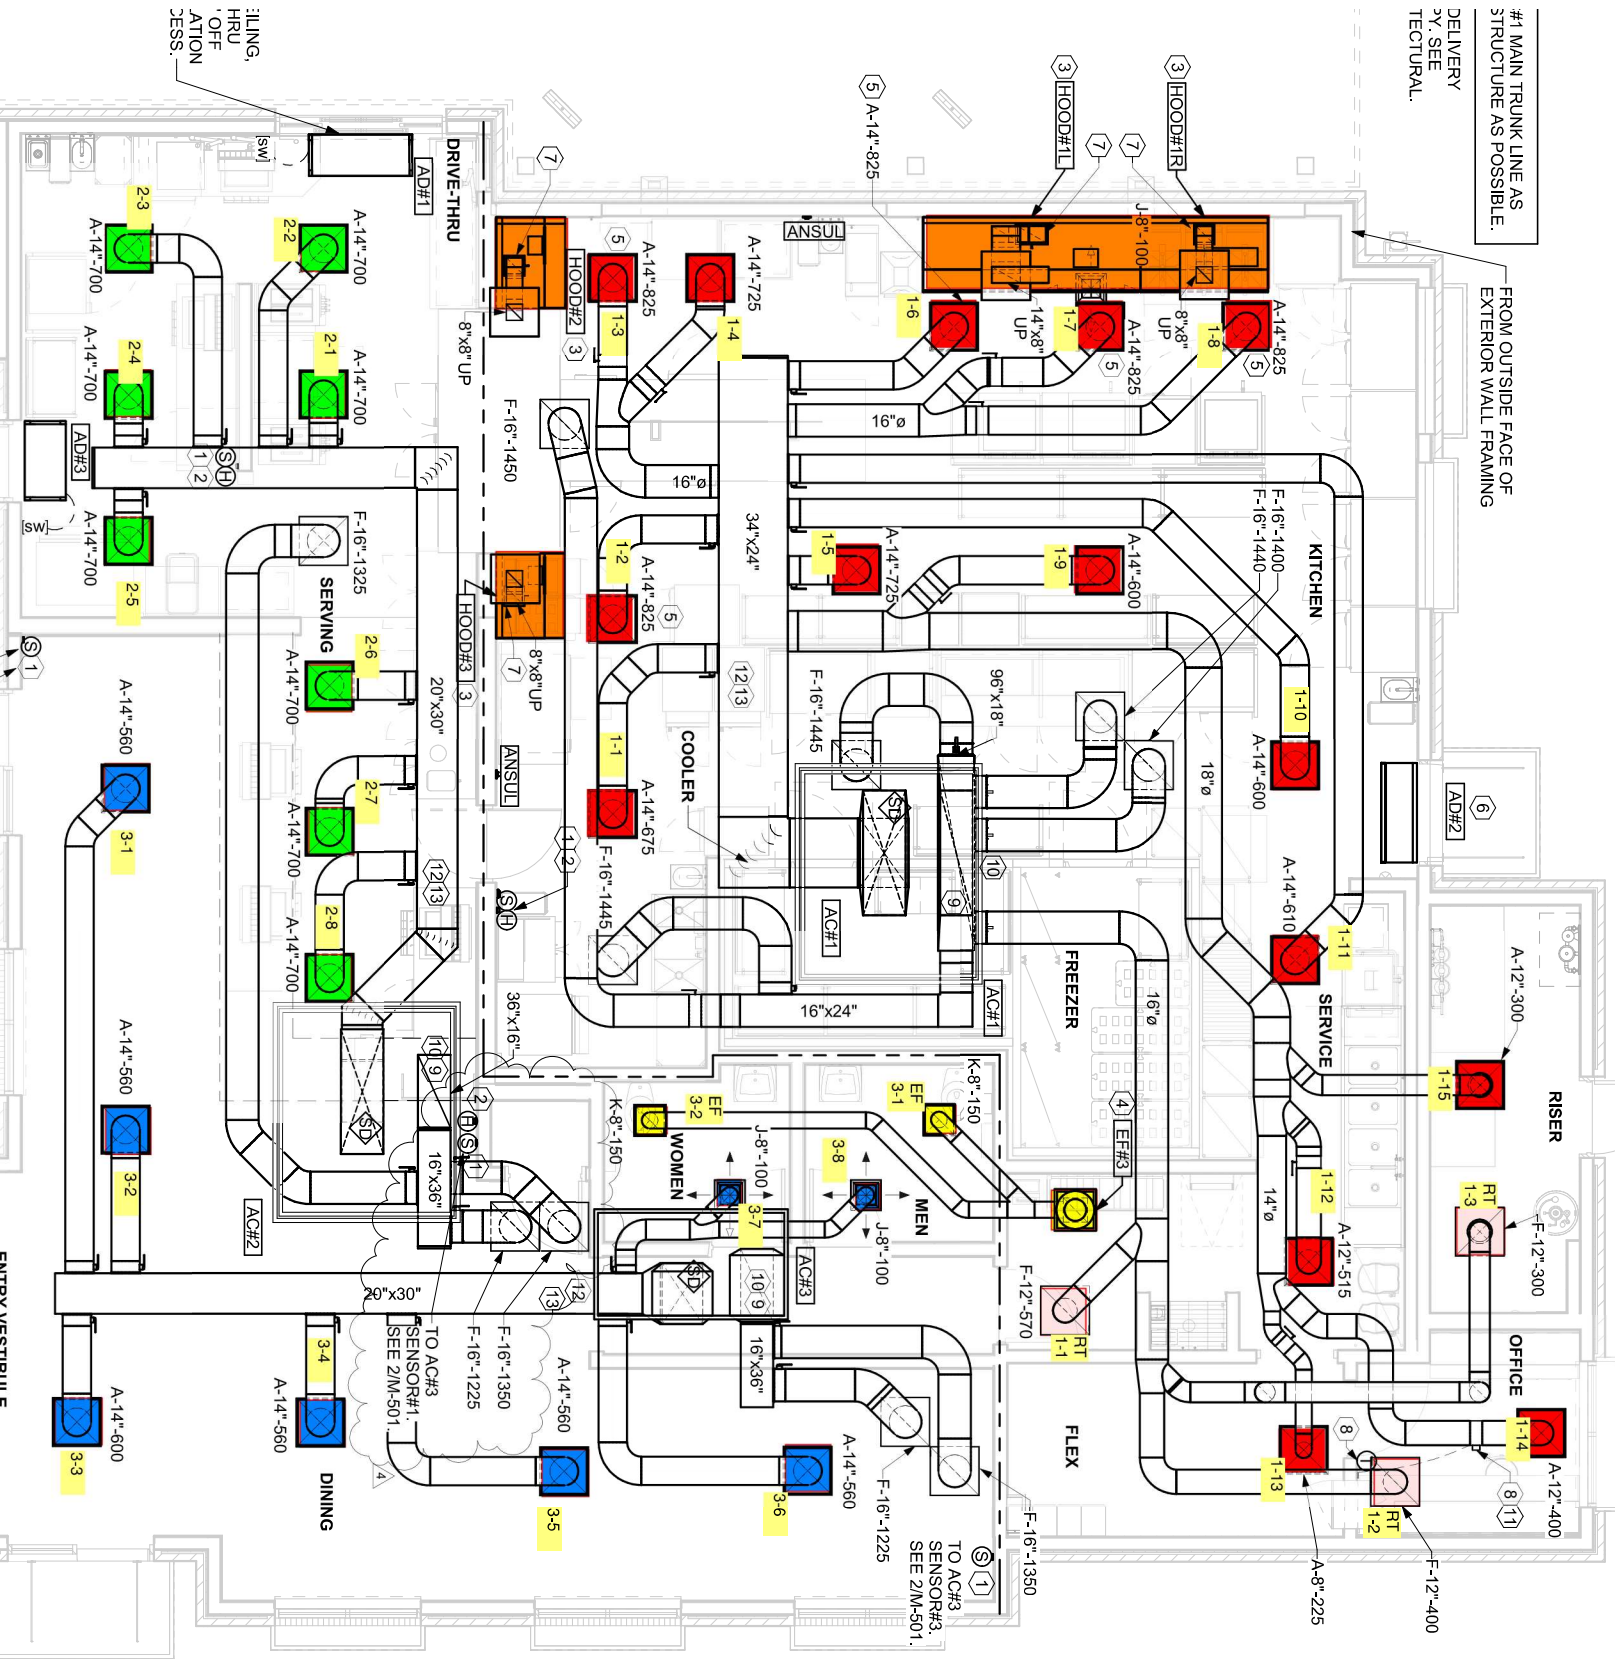

ILLING, HRU, OFF ACTION BESS.

TO AC#3 SENSOR#3 SEE 2/M-501.

ENTRY VESTIBULE