


EXISTING MALL DUCT FOR OUTDOOR AIR SUPPLY TO REMAIN

EXISTING MALL DUCT FOR SMOKE EXHAUST TO REMAIN

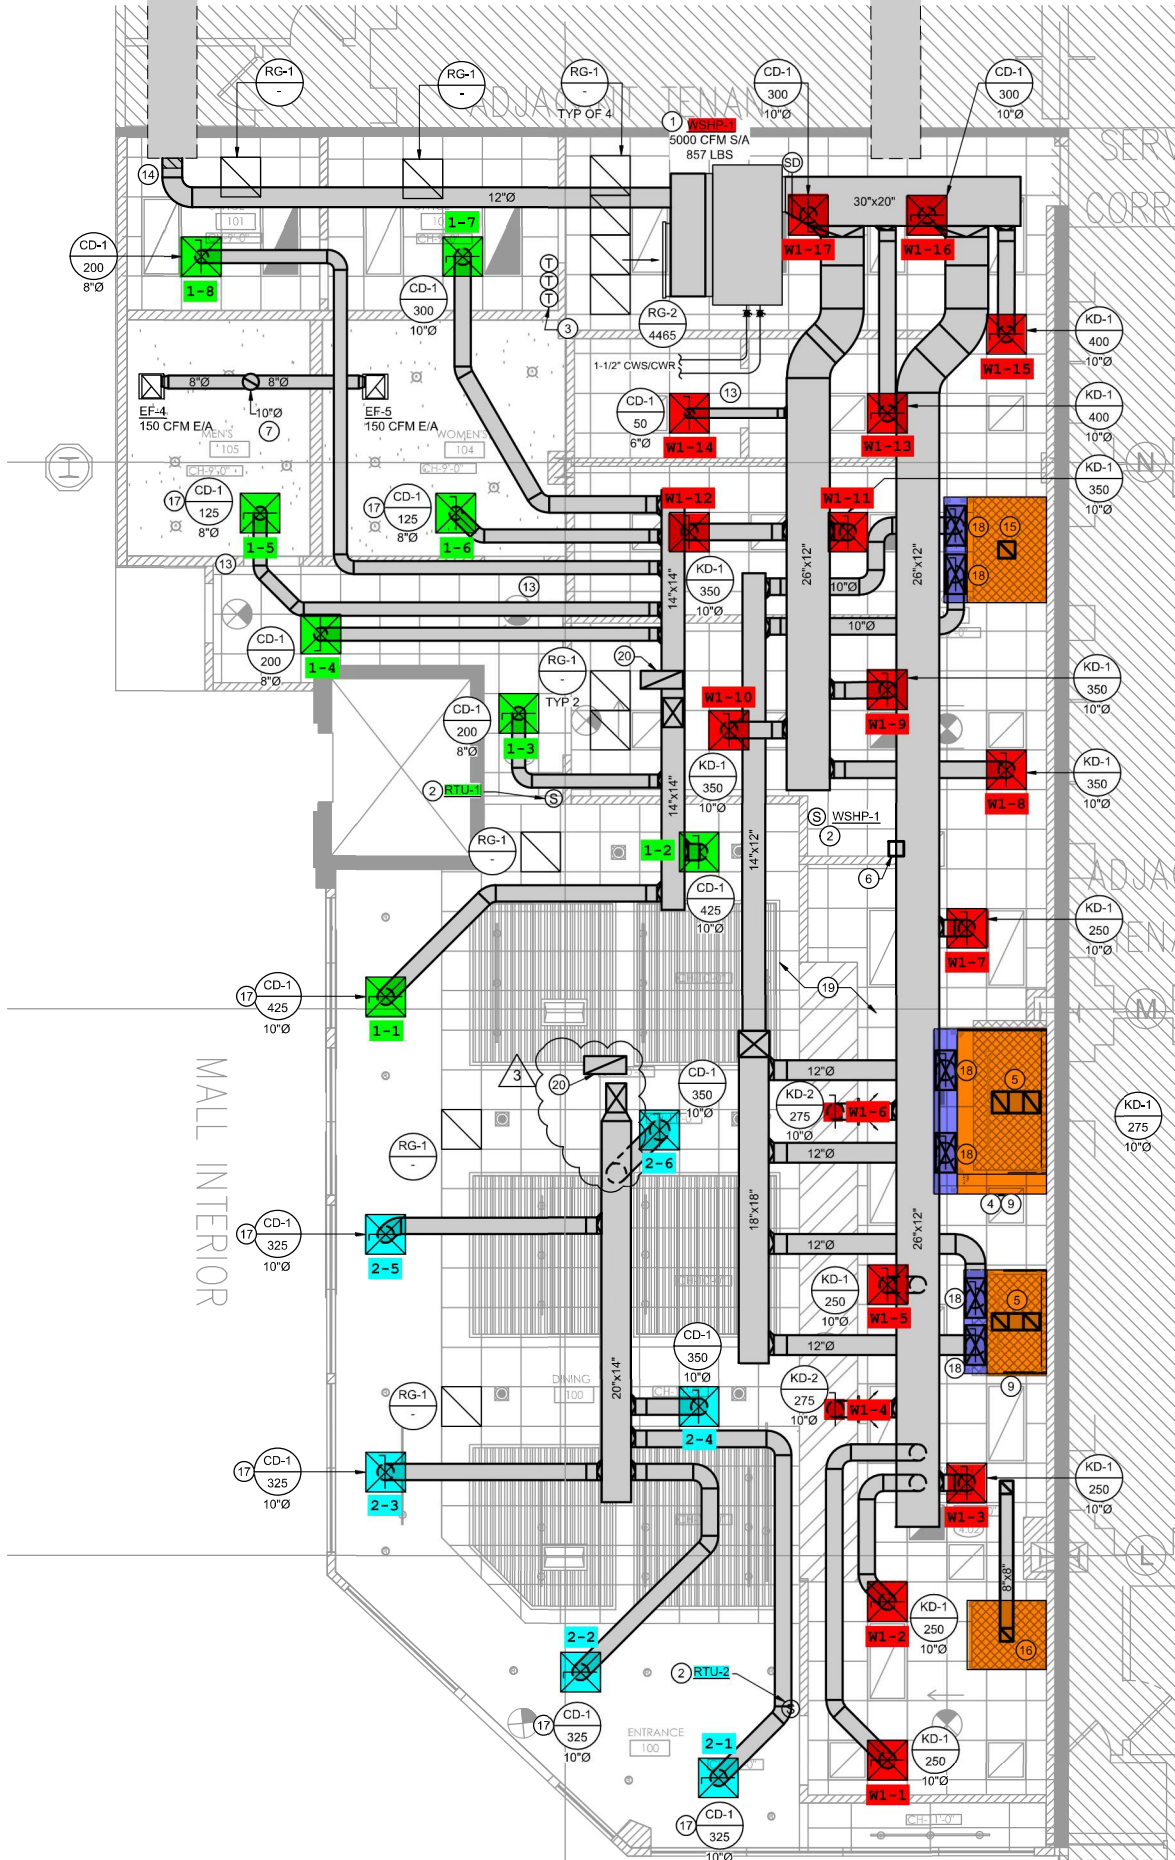

MALL INTERIOR