

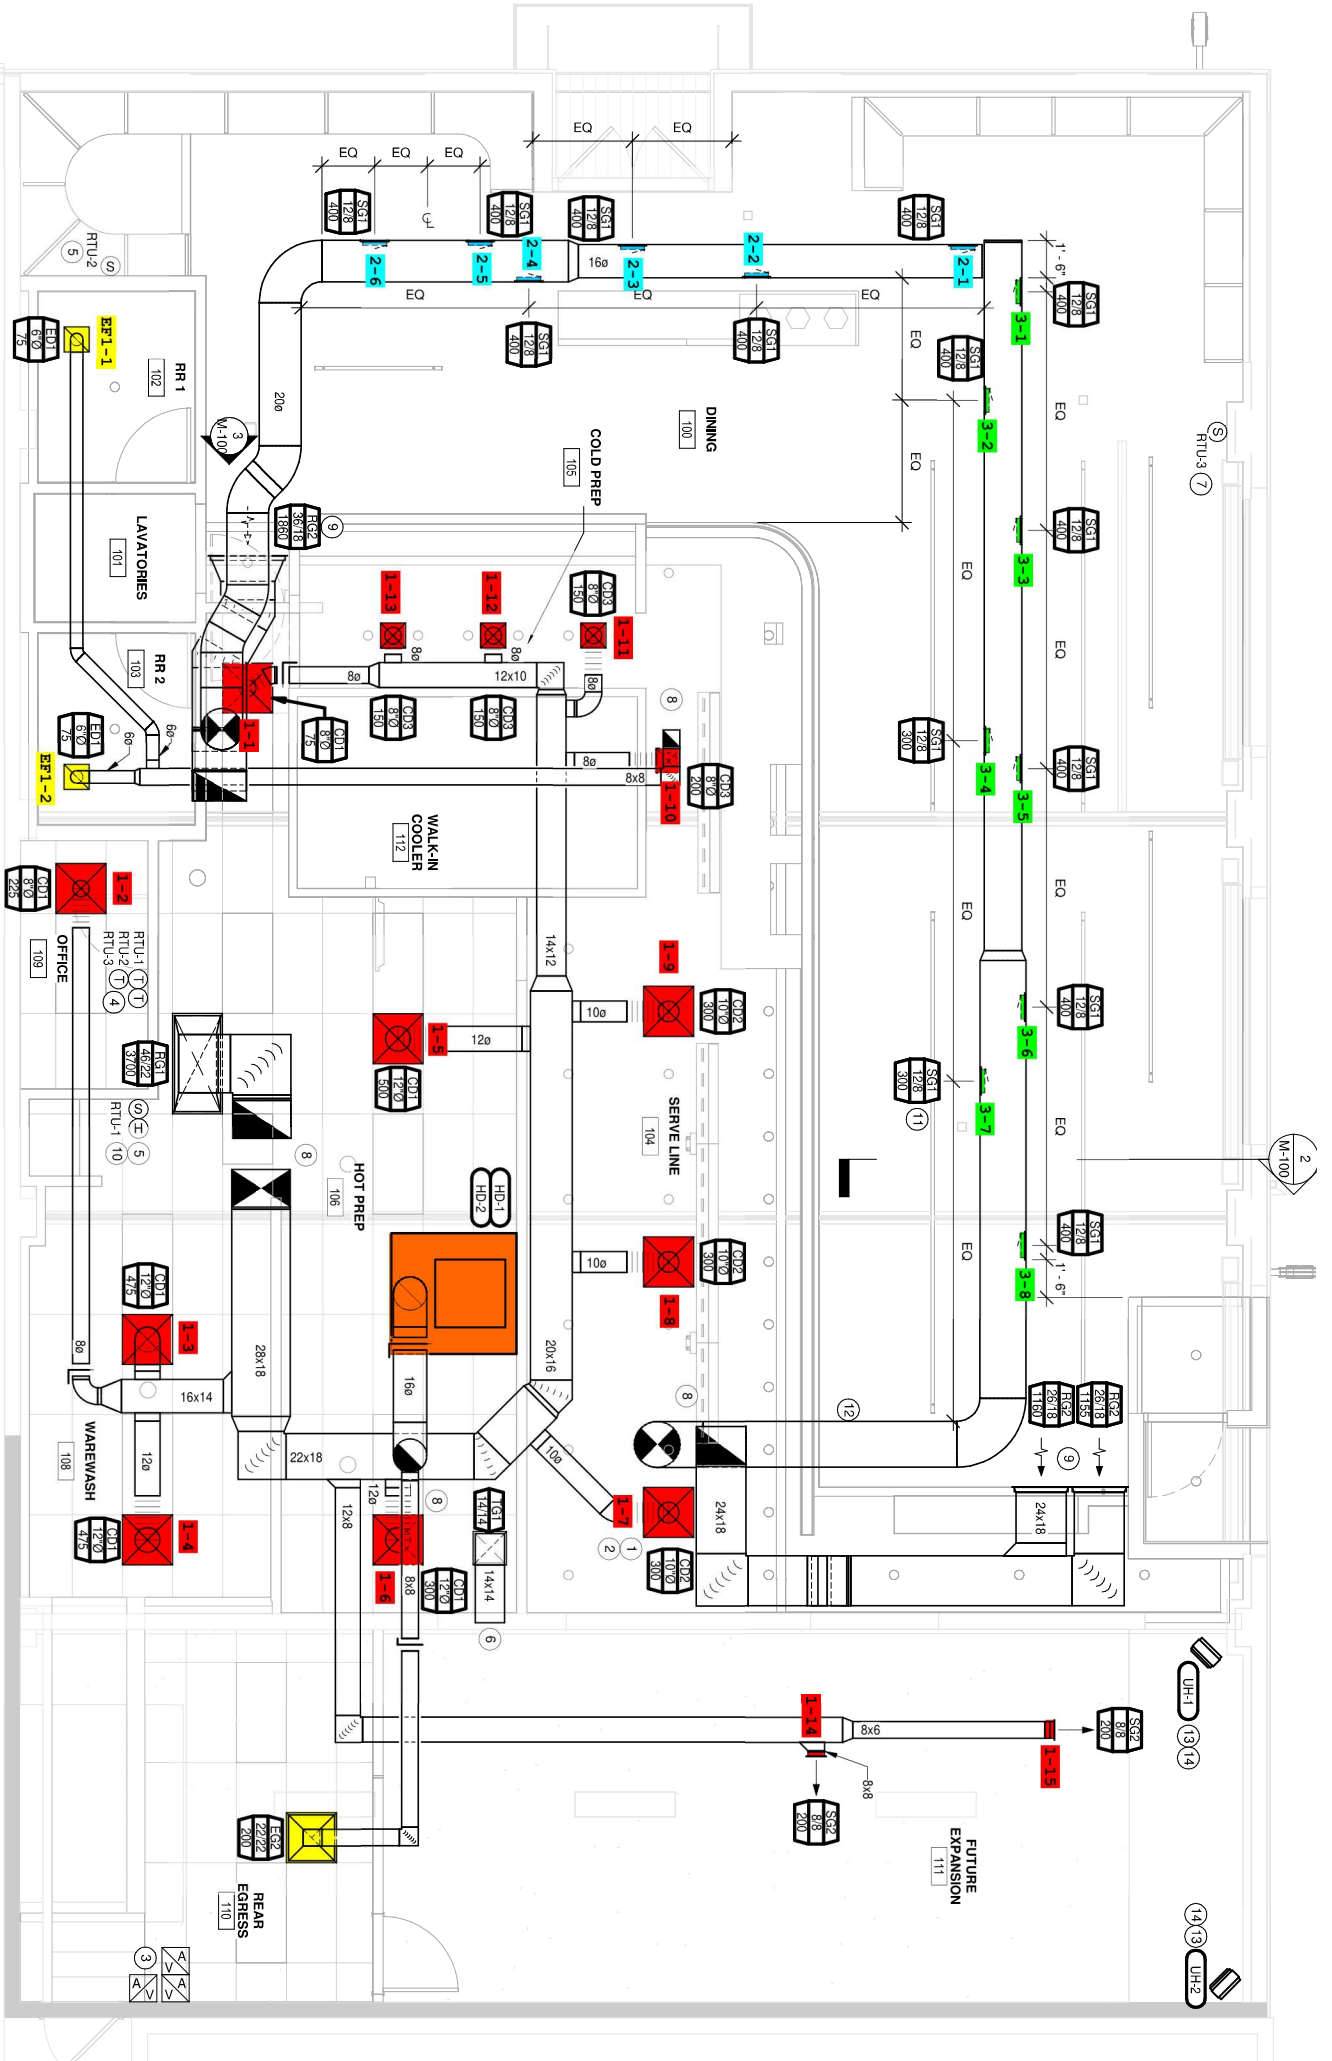
 TRUE PLAN
 NORTH NORTH
 1 HVAC PLAN - MAIN
 1/4" = 1'-0"



2 M-100

UH-1 13 14

UH-2 14 13

FUTURE EXPANSION 111