


MECHANICAL FLOOR PLAN

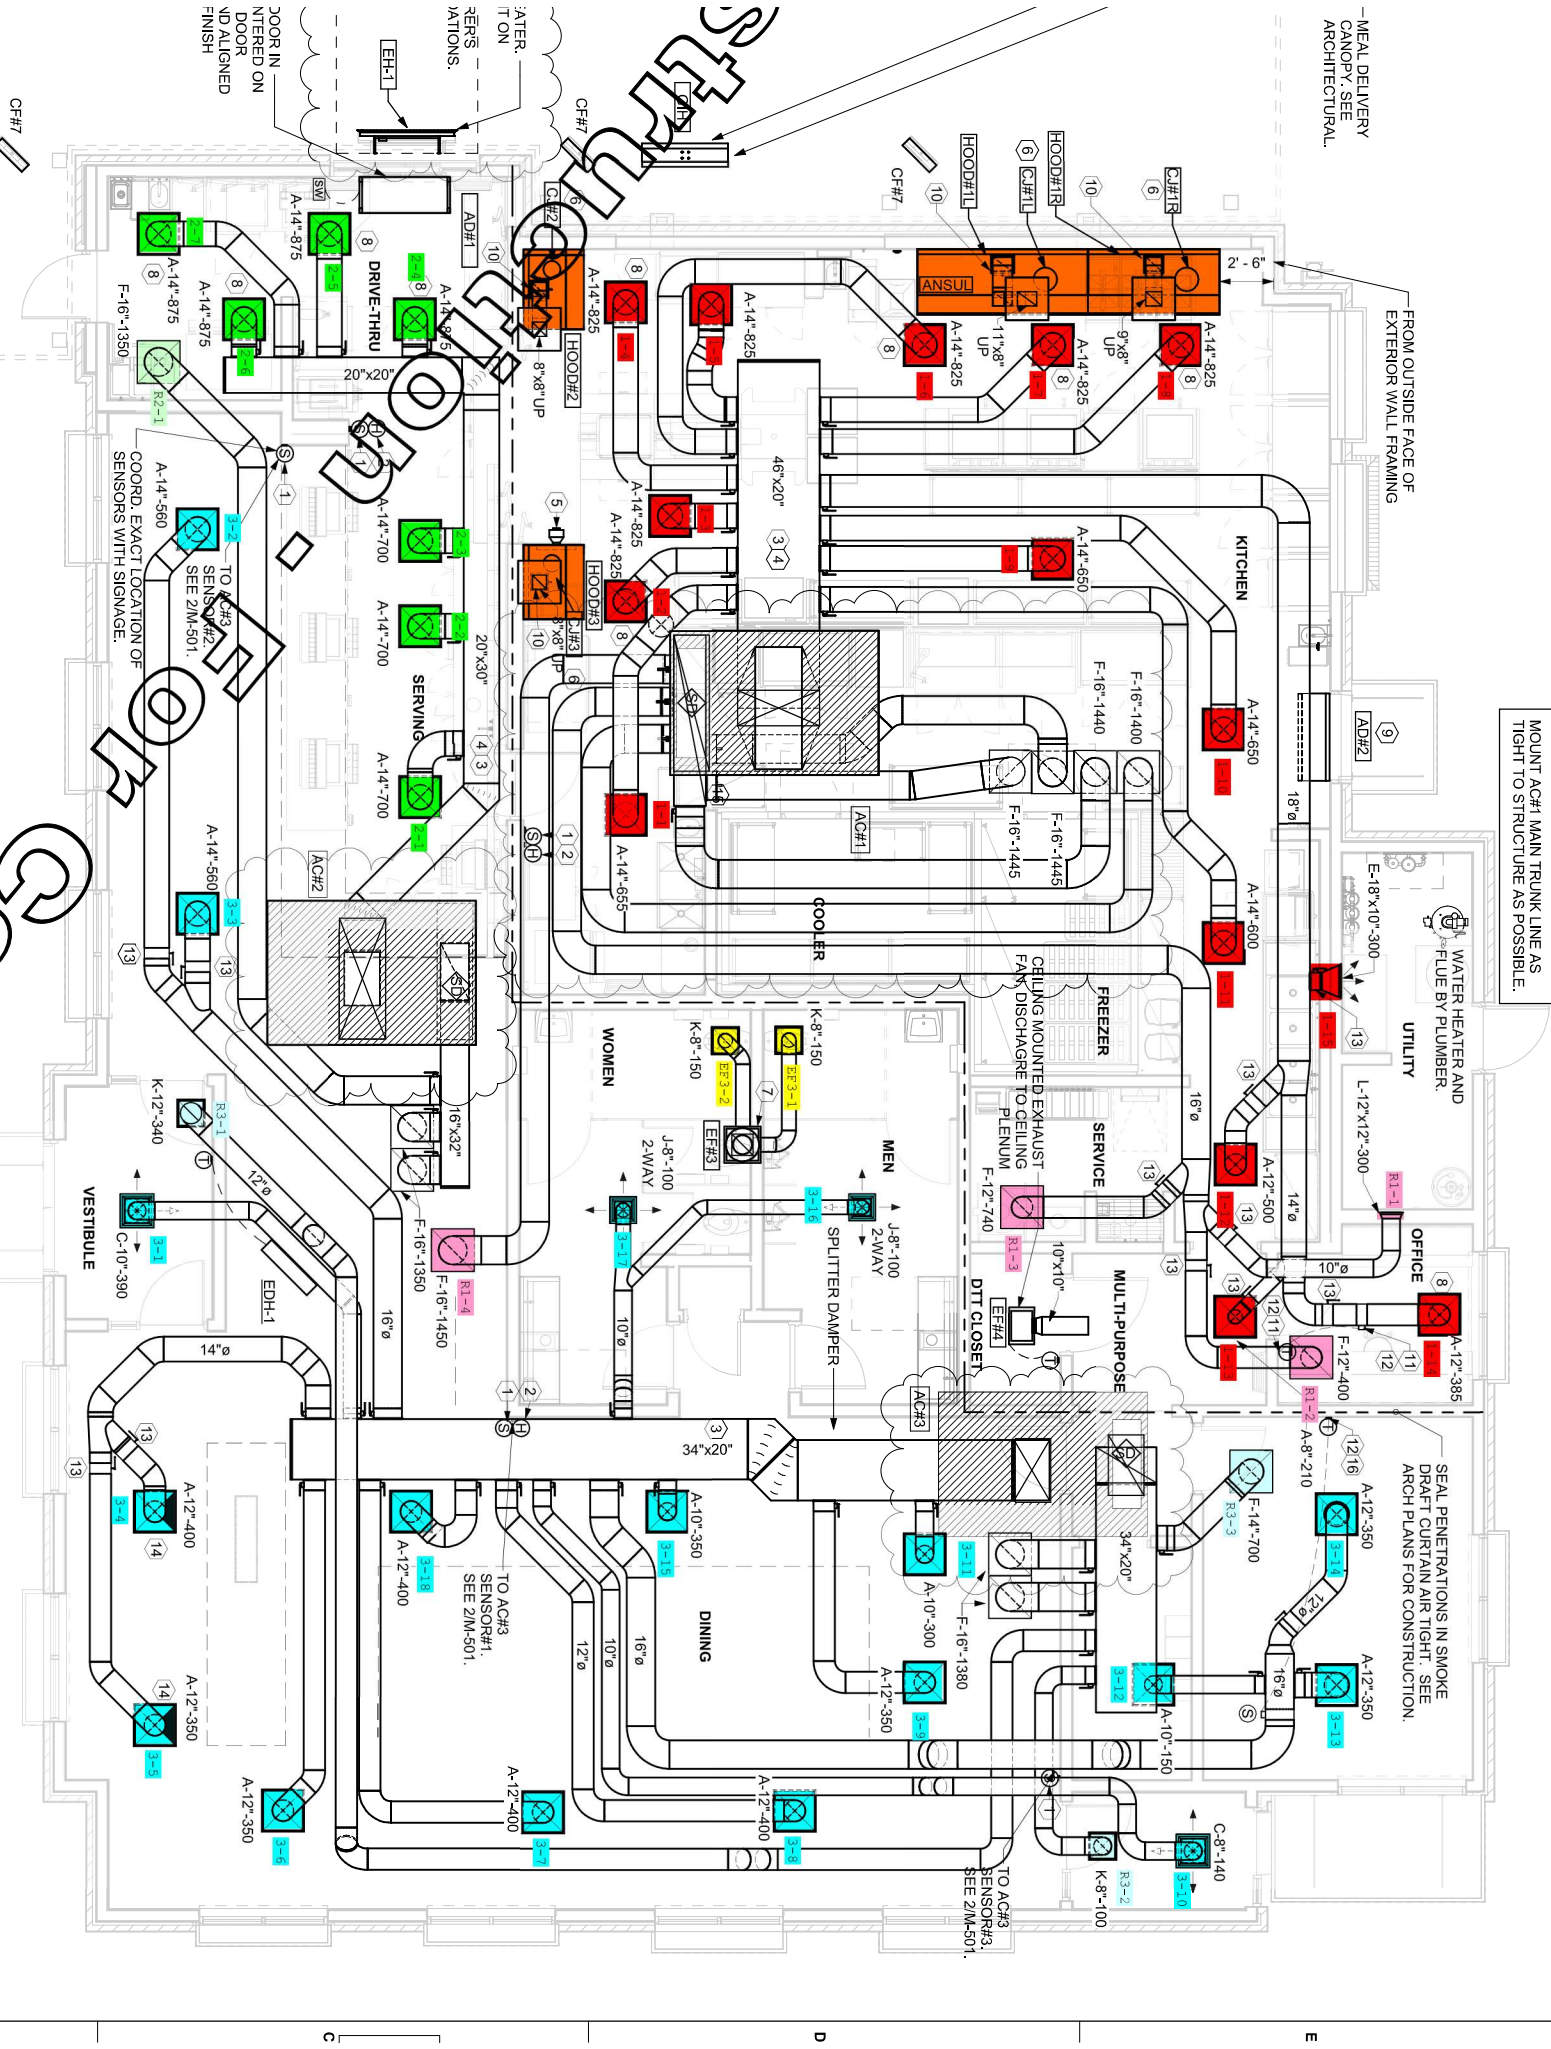

MOUNT AC#1 MAIN TRUNK LINE AS TIGHT TO STRUCTURE AS POSSIBLE.

FROM OUTSIDE FACE OF EXTERIOR WALL FRAMING

WATER HEATER AND FUE BY PLUMBER.

SEAL PENETRATIONS IN SMOKE DRAFT CURTAIN AIR TIGHT. SEE ARCH PLANS FOR CONSTRUCTION.

DOOR IN INTERED ON DOOR AND ALIGNED FINISH

COORD. EXACT LOCATION OF SENSORS WITH SIGNAGE.

TO AC#3 SENSORS#1. SEE ZIM-501.

TO AC#3 SENSORS#3. SEE ZIM-501.

CF#7

CF#7

Structural

GOA

GOA

C

D

E