




MECHANICAL ENLARGED PLAN

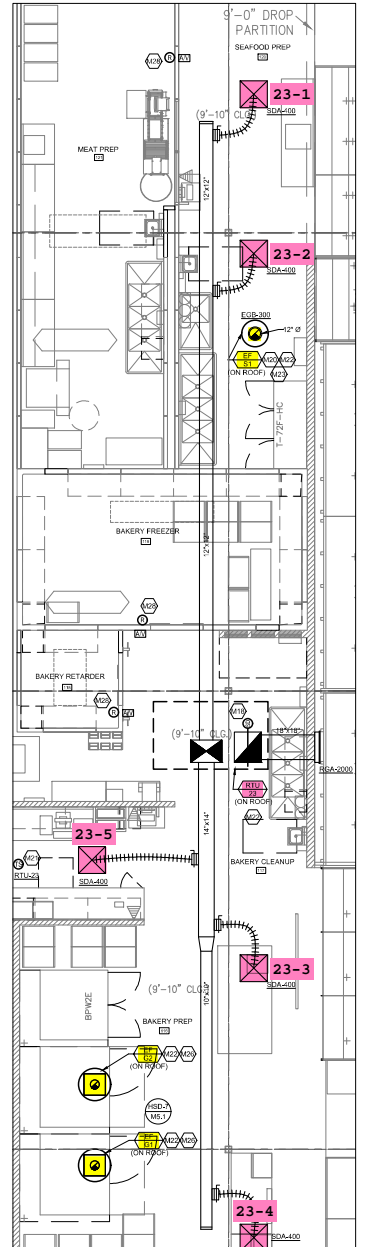

MECHANICAL ENLARGED PLAN

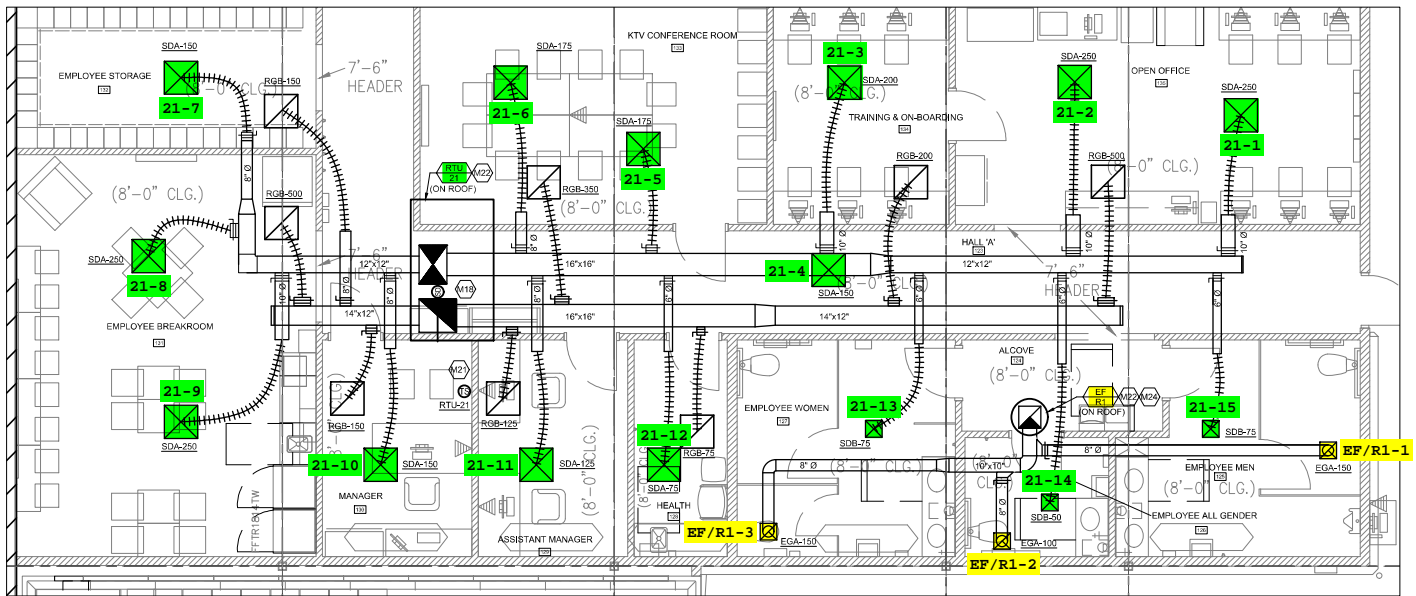

MECHANICAL ENLARGED PLAN
SCALE: 1/4" = 1'-0"

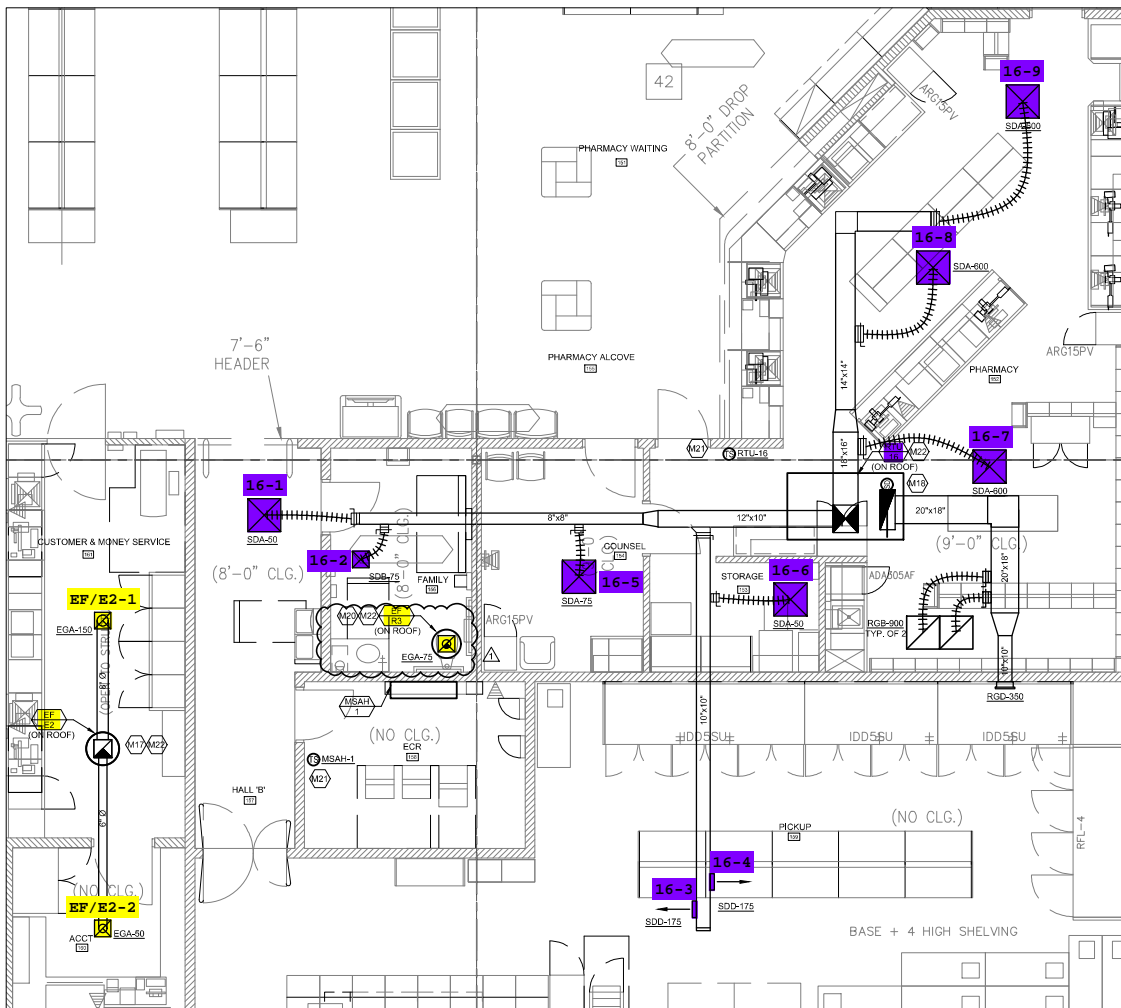

MECHANICAL ENLARGED PLAN
SCALE: 1/4" = 1'-0"