



2 SECOND FLOOR MECHANICAL PIPING PLAN AREA - A.1  
1/8" = 1'-0"

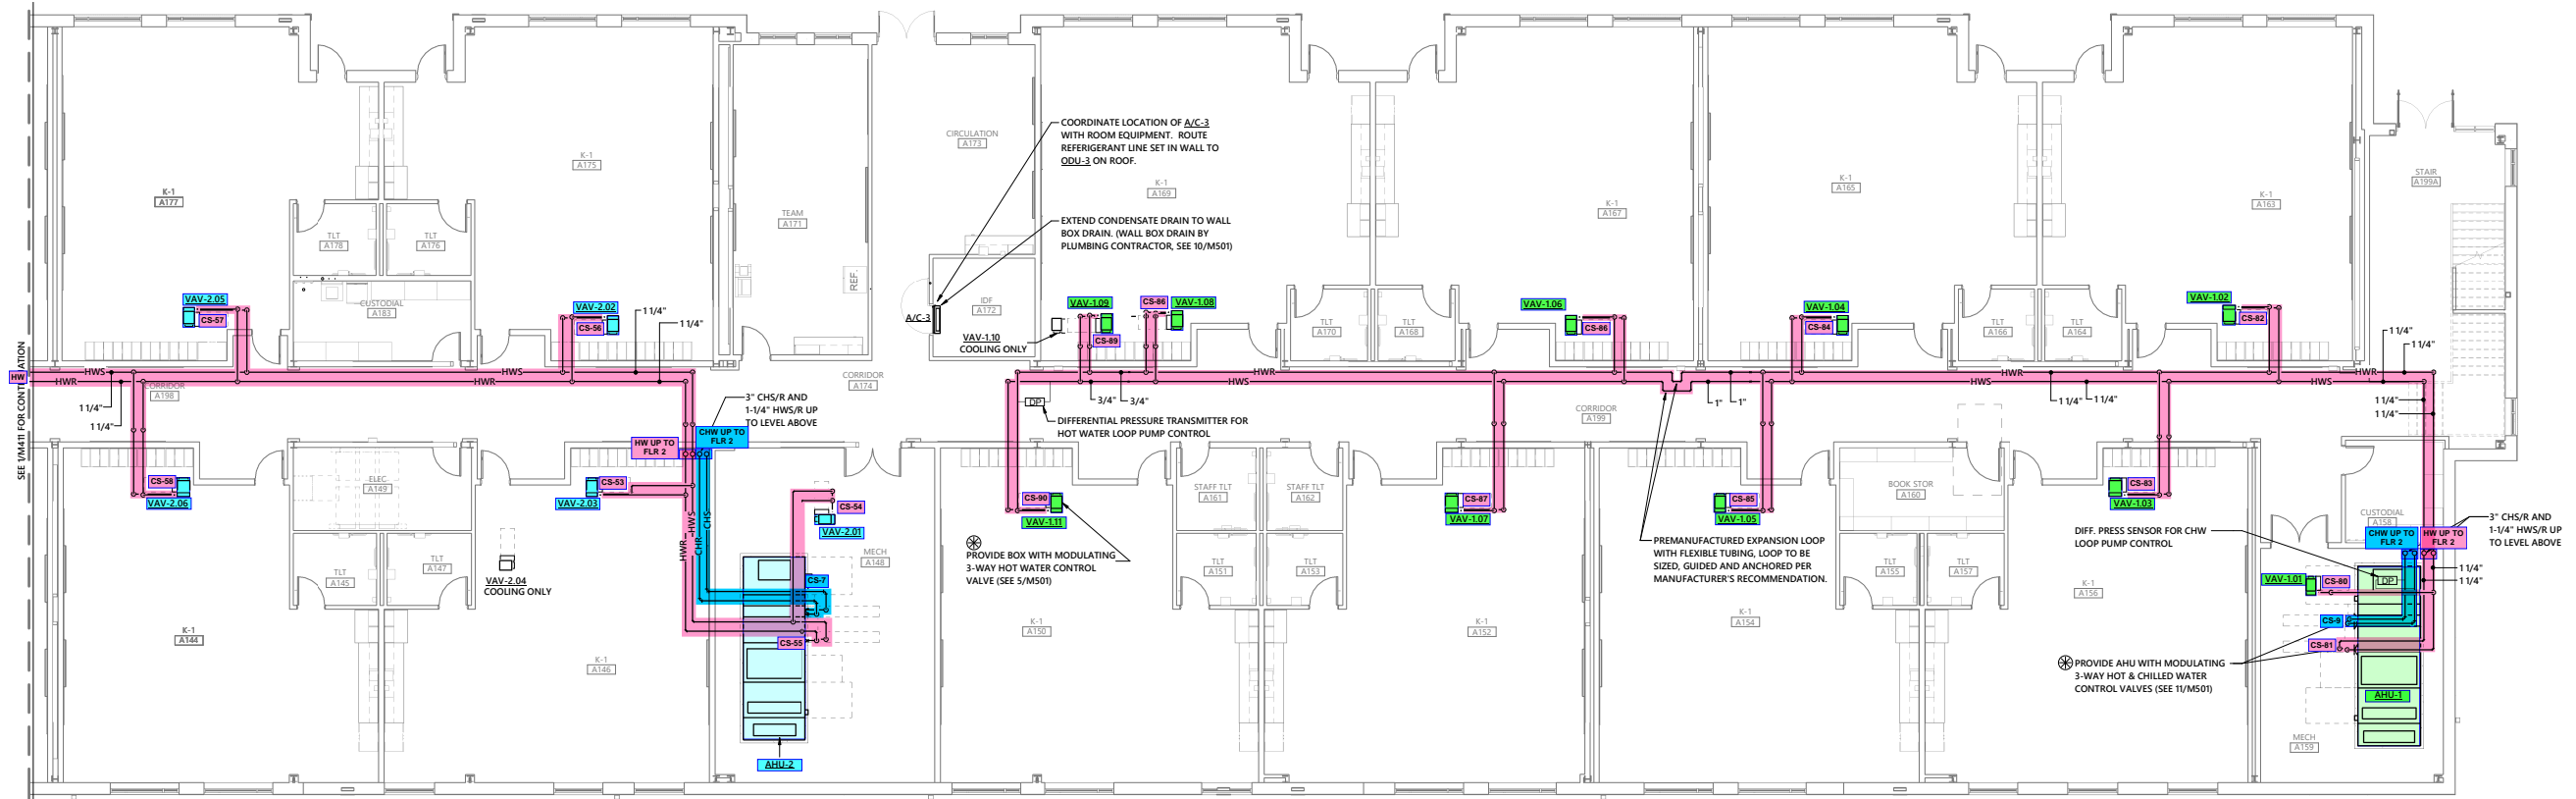


1 FIRST FLOOR MECHANICAL PIPING PLAN AREA - A.1  
1/8" = 1'-0"

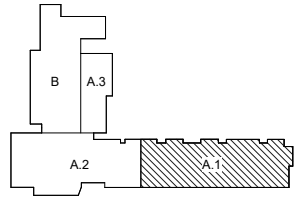


KEY PLAN:




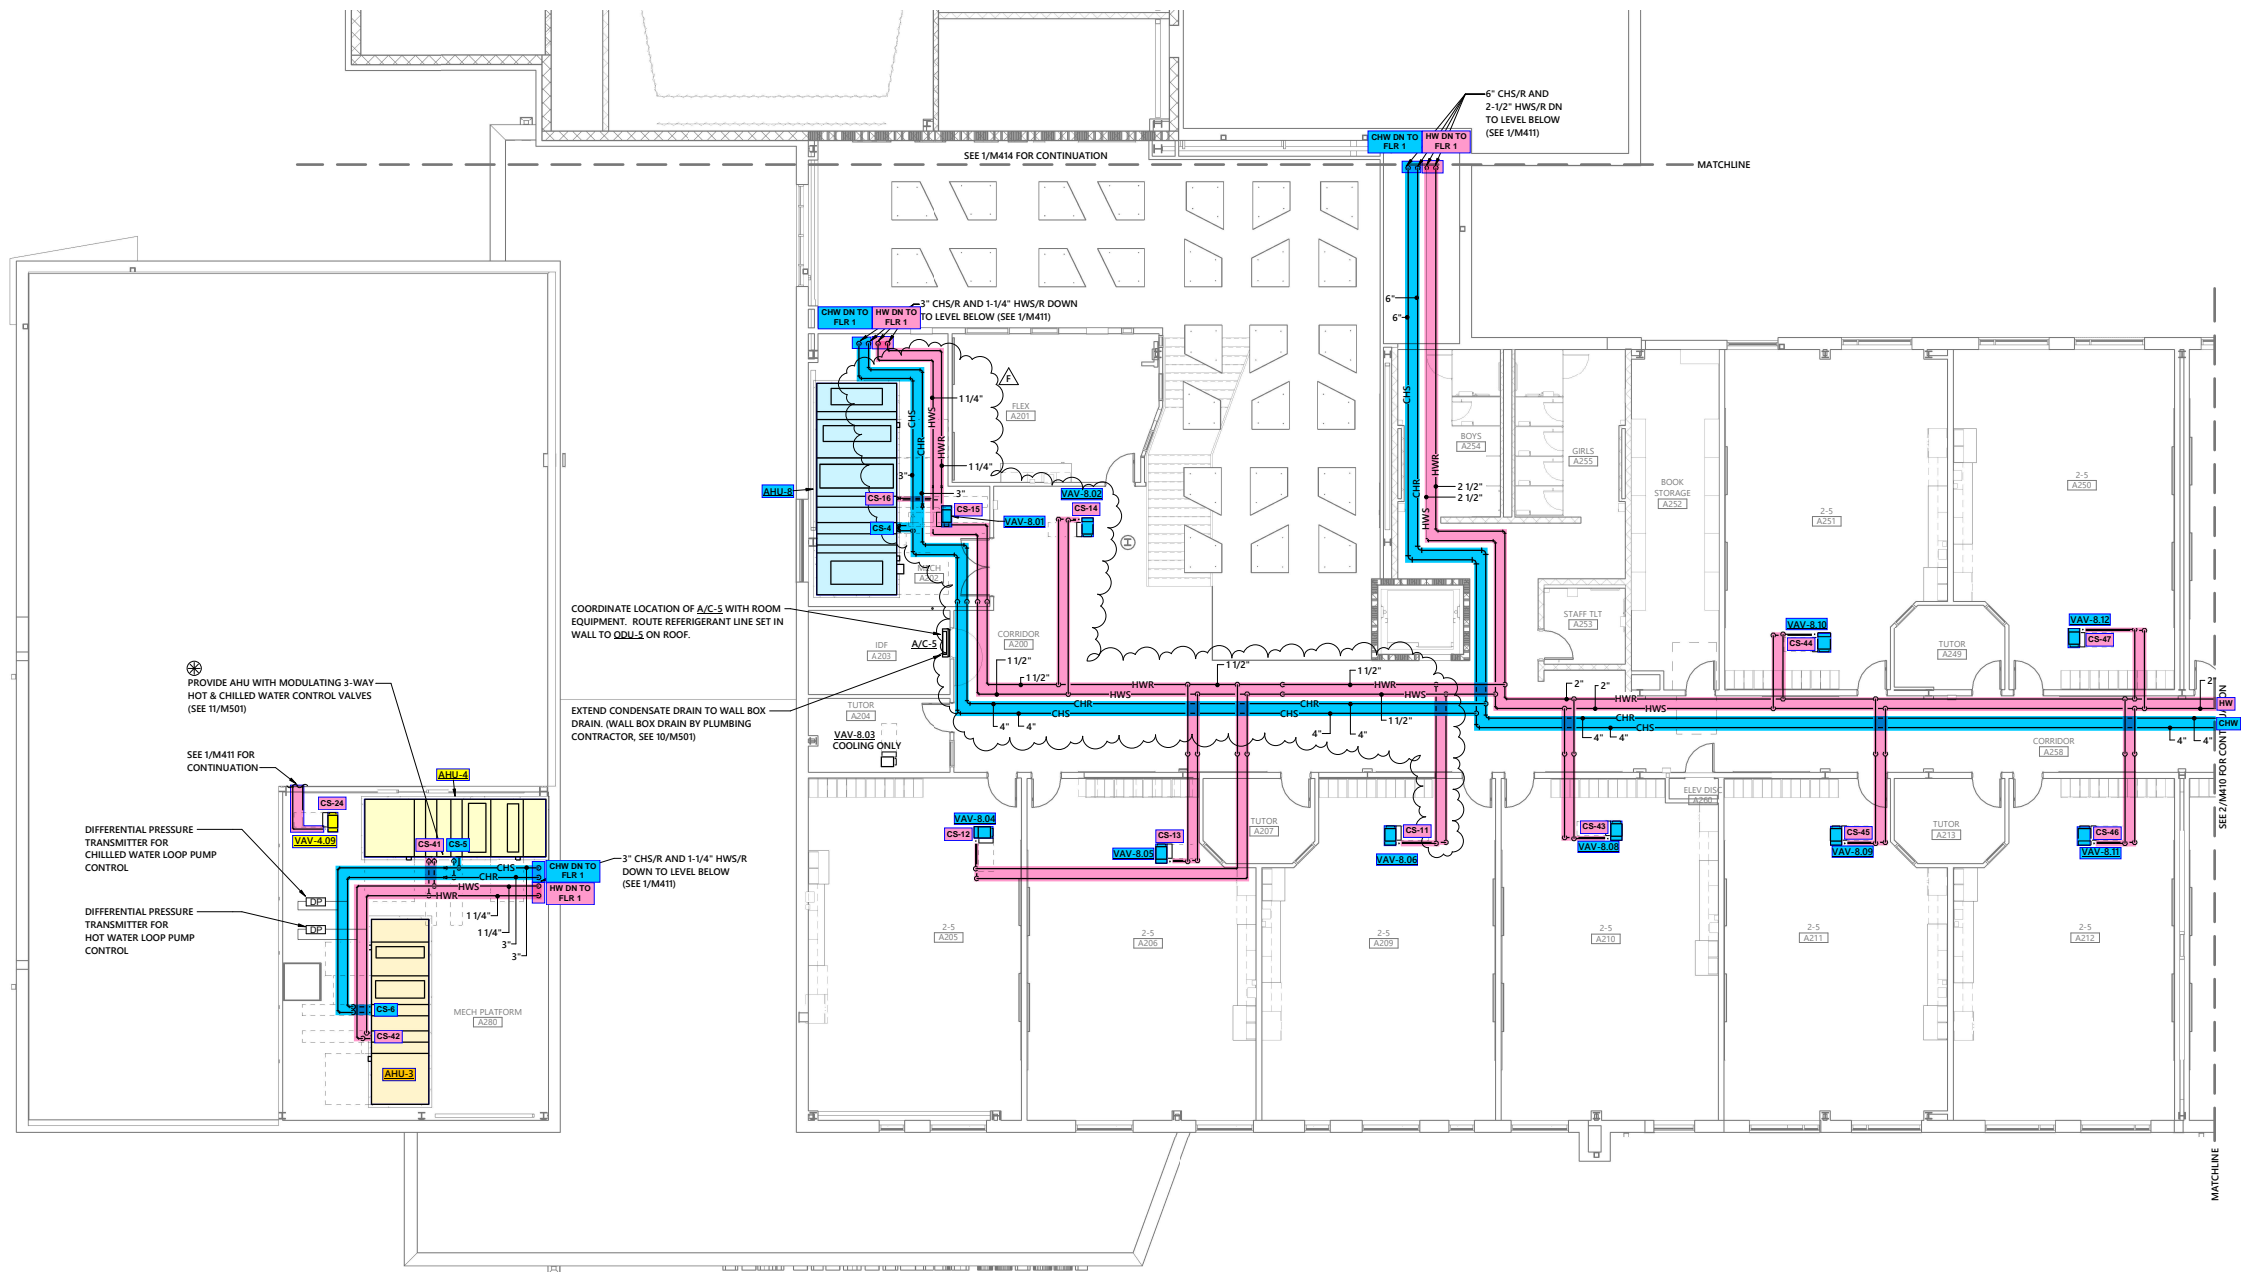

1 SECOND FLOOR MECHANICAL PIPING PLAN AREA - A.2  
1/8" = 1'-0"

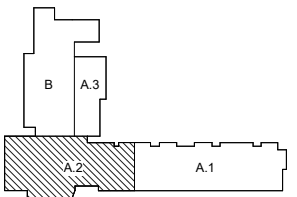


KEY PLAN:

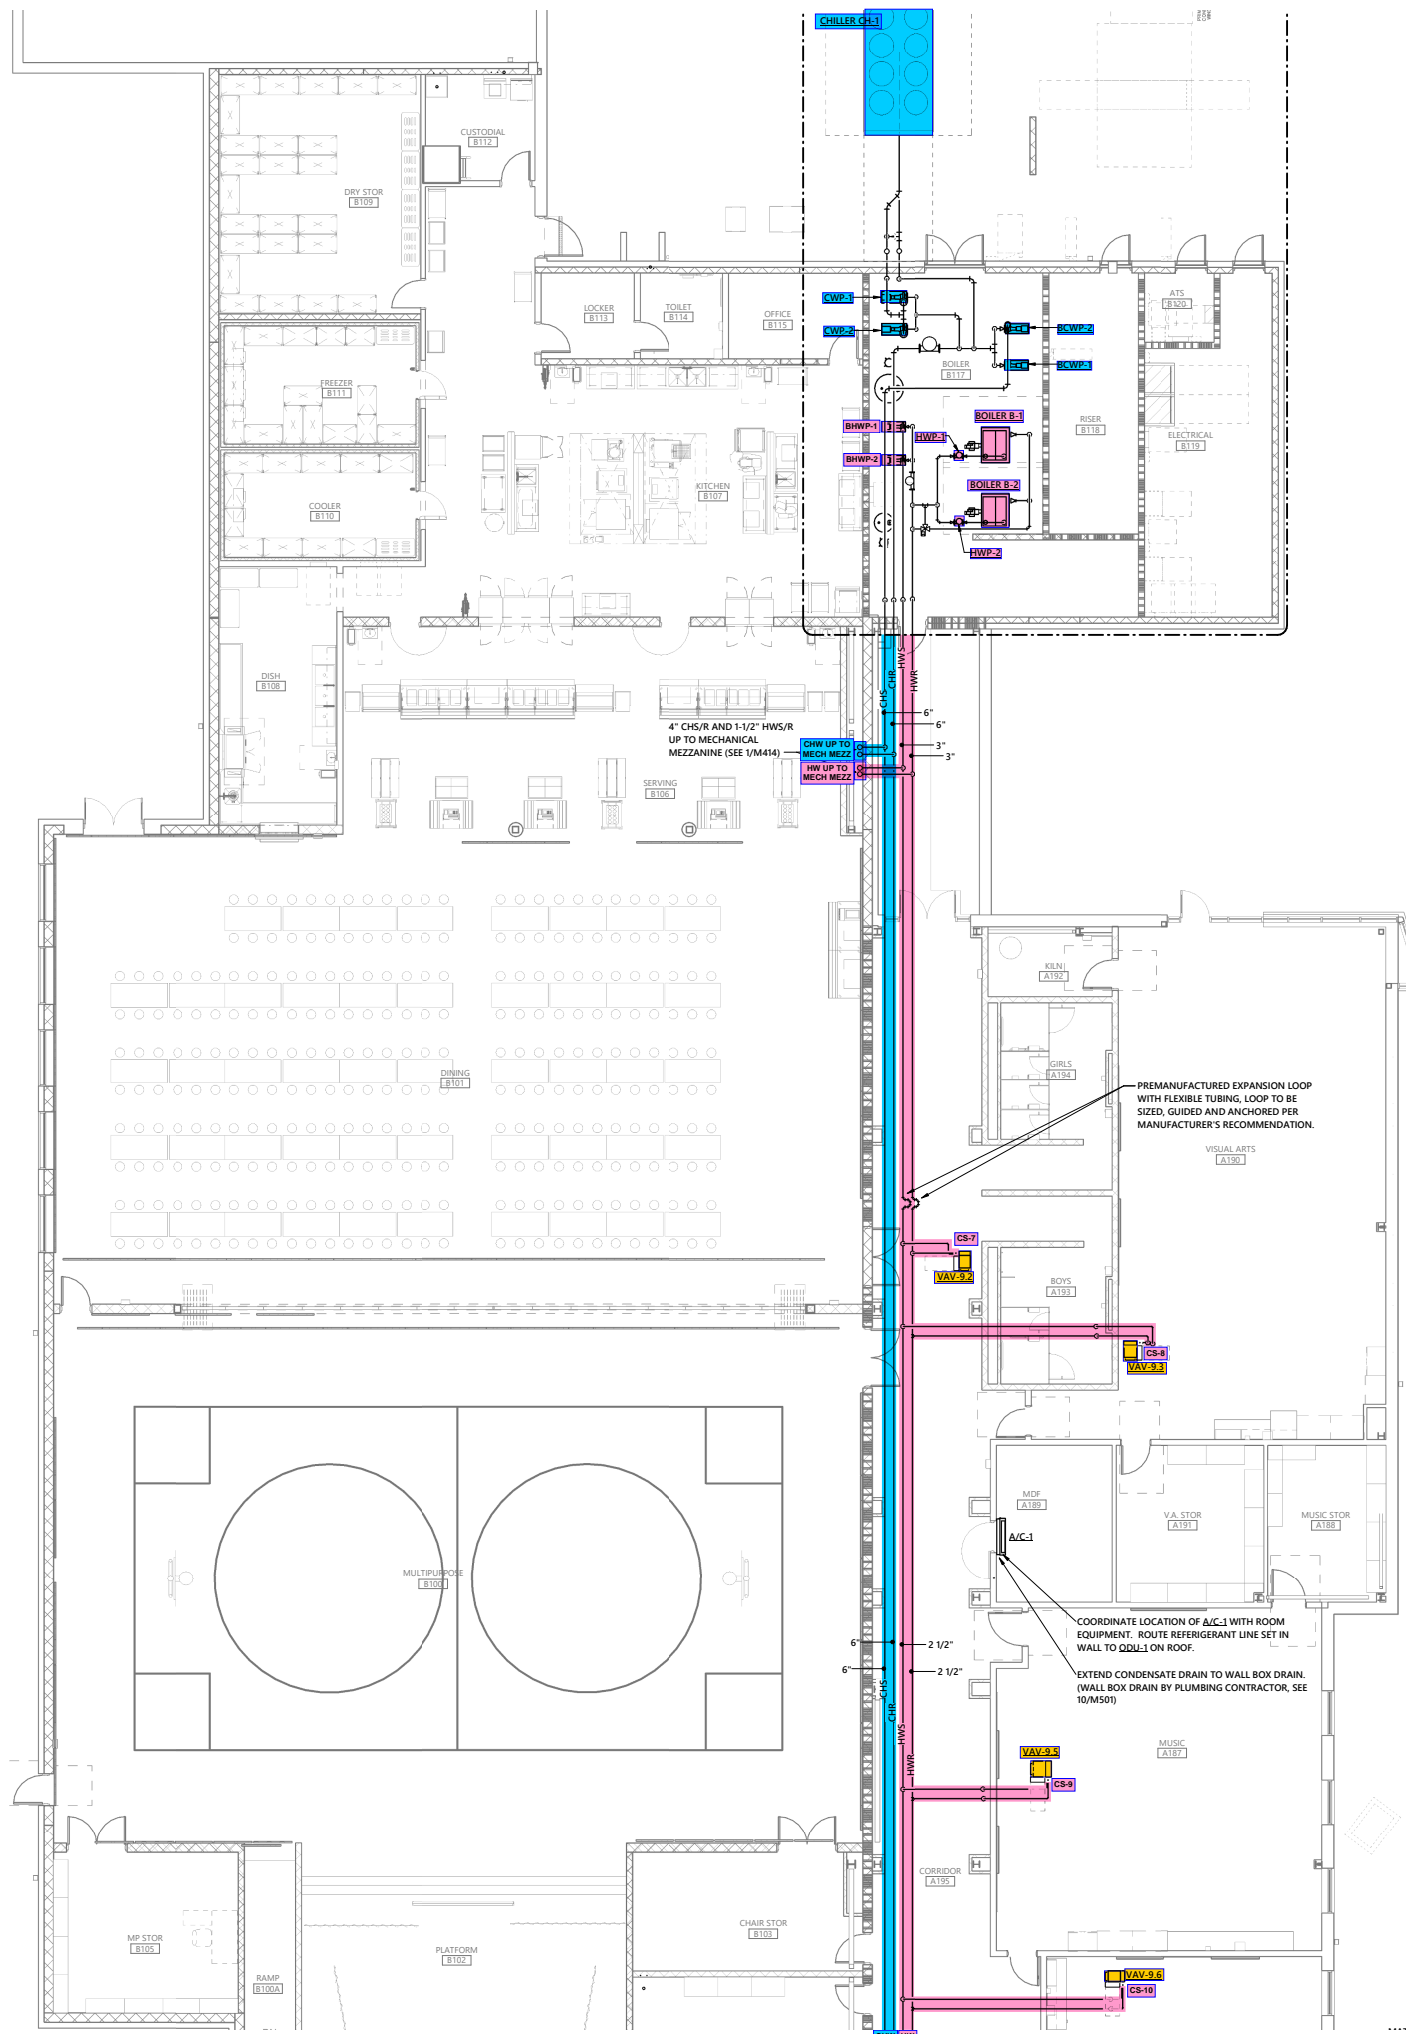

PREMANUFACTURED EXPANSION LOOP WITH FLEXIBLE TUBING, LOOP TO BE SIZED, GUIDED AND ANCHORED PER MANUFACTURER'S RECOMMENDATION.

COORDINATE LOCATION OF A/C-1 WITH ROOM EQUIPMENT. ROUTE REFRIGERANT LINE SET IN WALL TO QD1-1 ON ROOF.  
 EXTEND CONDENSATE DRAIN TO WALL BOX DRAIN. (WALL BOX DRAIN BY PLUMBING CONTRACTOR, SEE 10/M501)

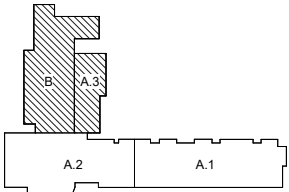

KEY PLAN:



