


EQUIPMENT AND DUCTWORK PLAN

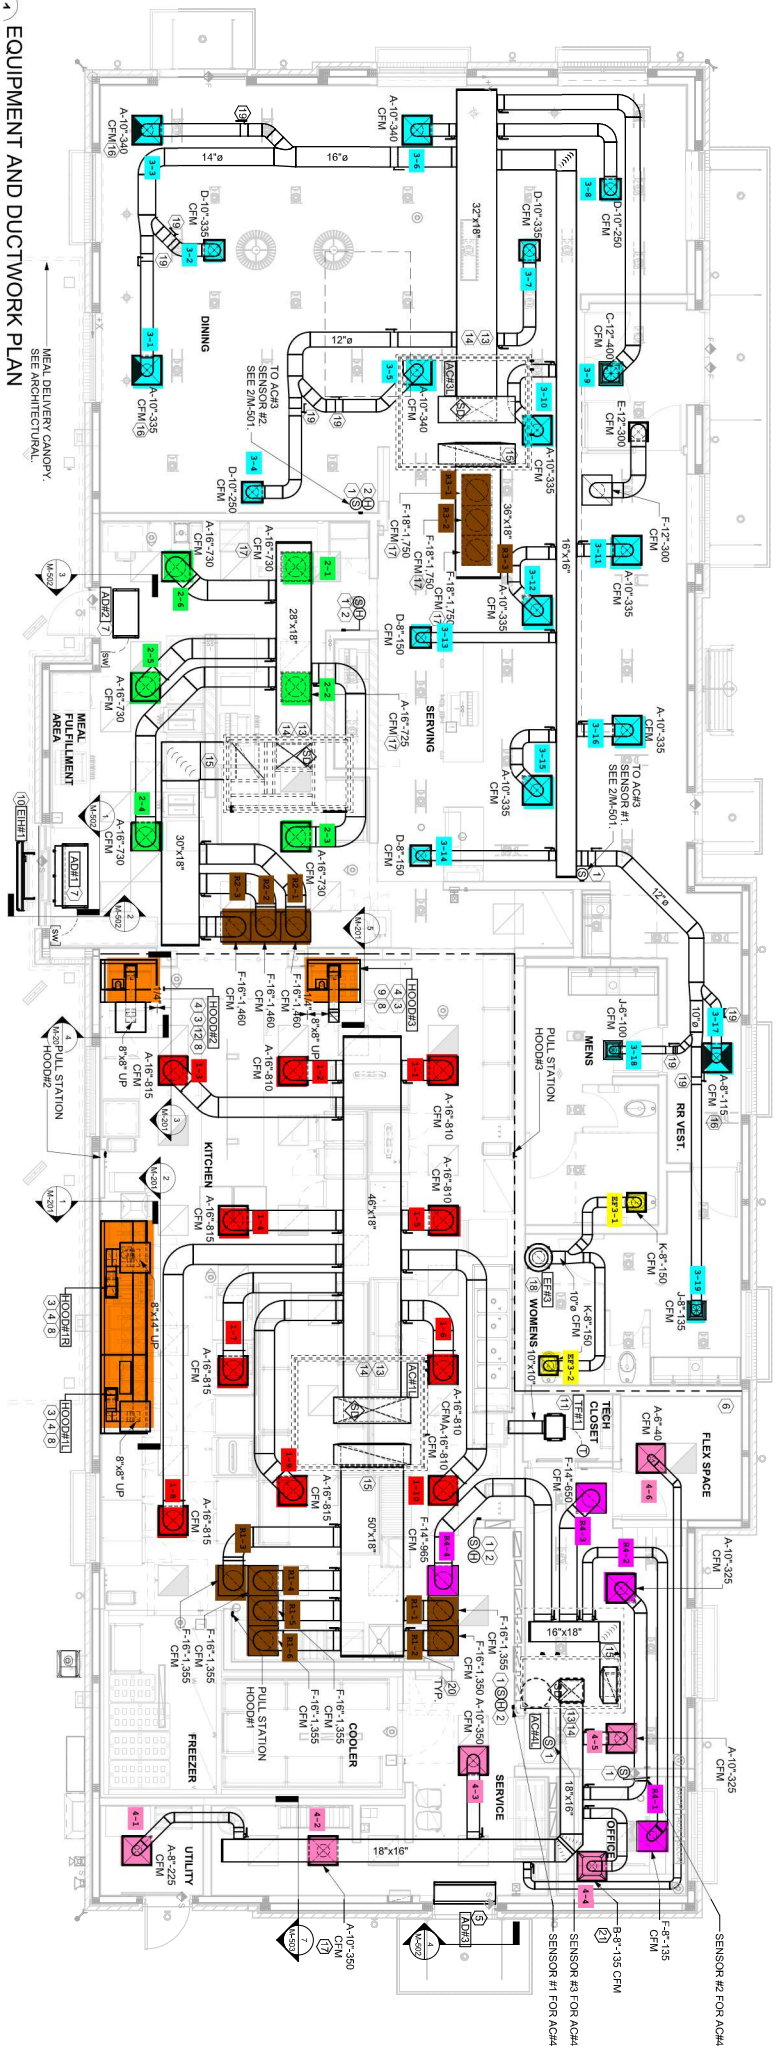

MEAL DELIVERY CANOPY, SEE ARCHITECTURE.

MEAL FULFILLMENT AREA

HOODS

HOODS

HOODS

HOODS