


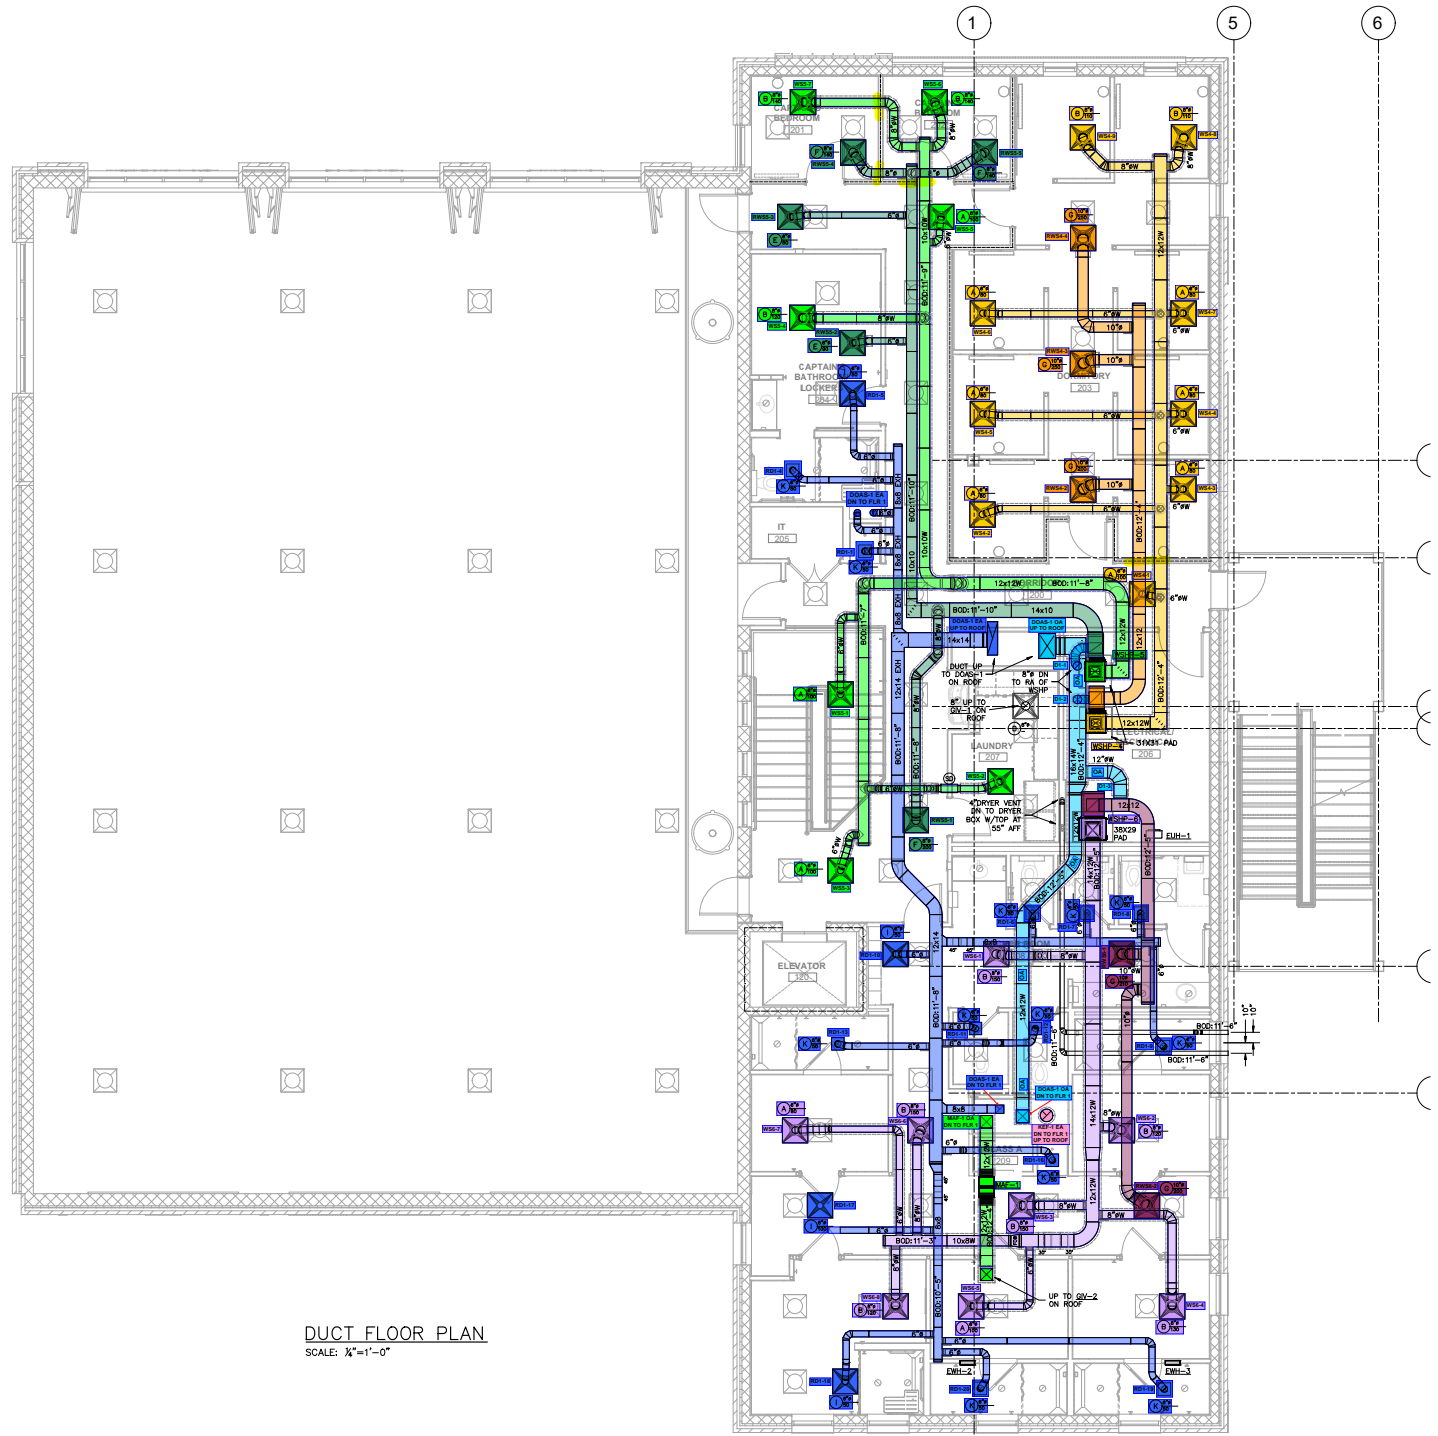

DUCT FLOOR PLAN  
SCALE: 1/4"=1'-0"



DUCT FLOOR PLAN  
SCALE: 1/4"=1'-0"

