
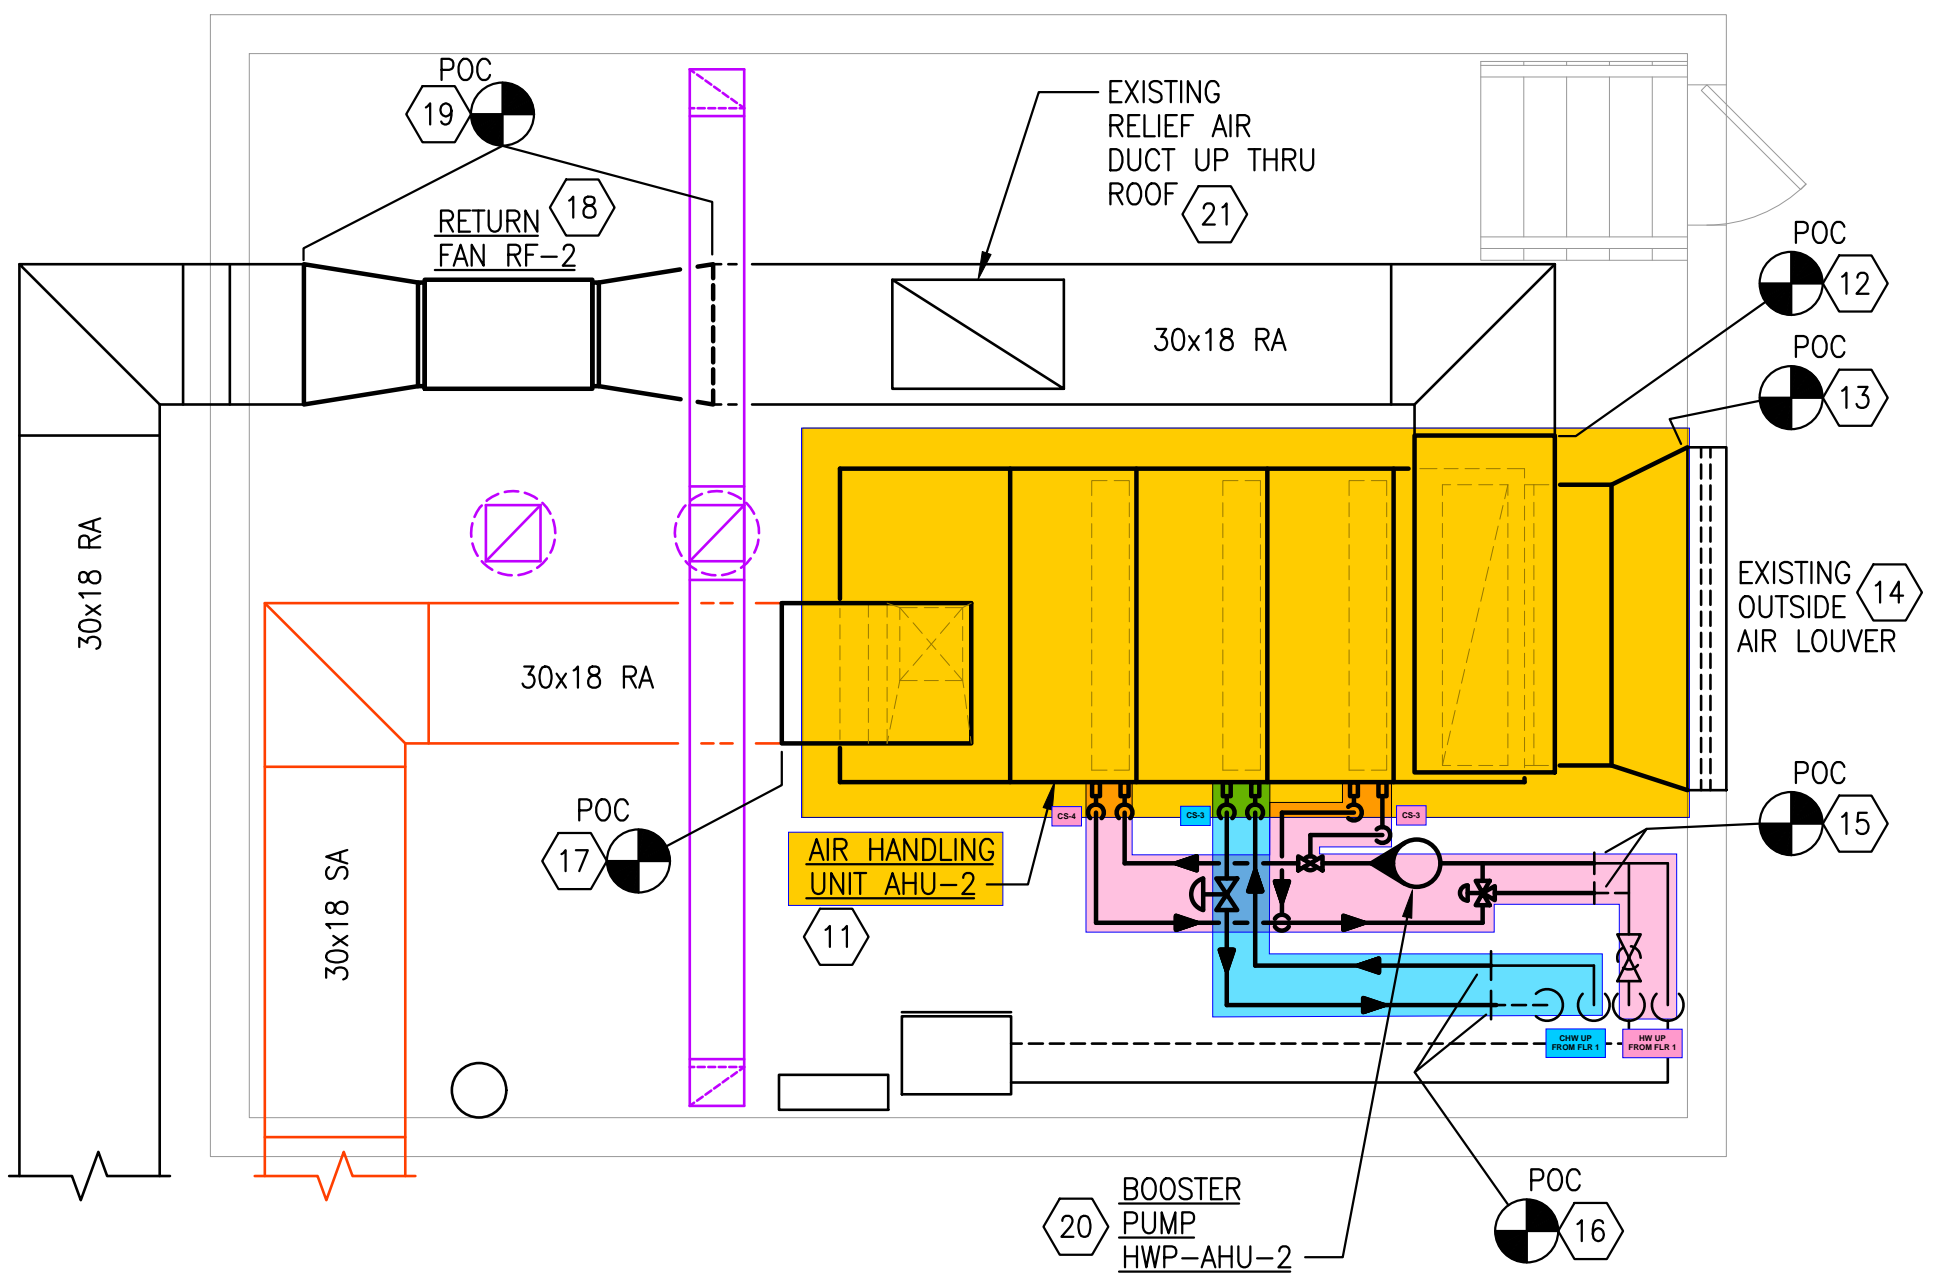


PIPING NEW FLOOR PLAN

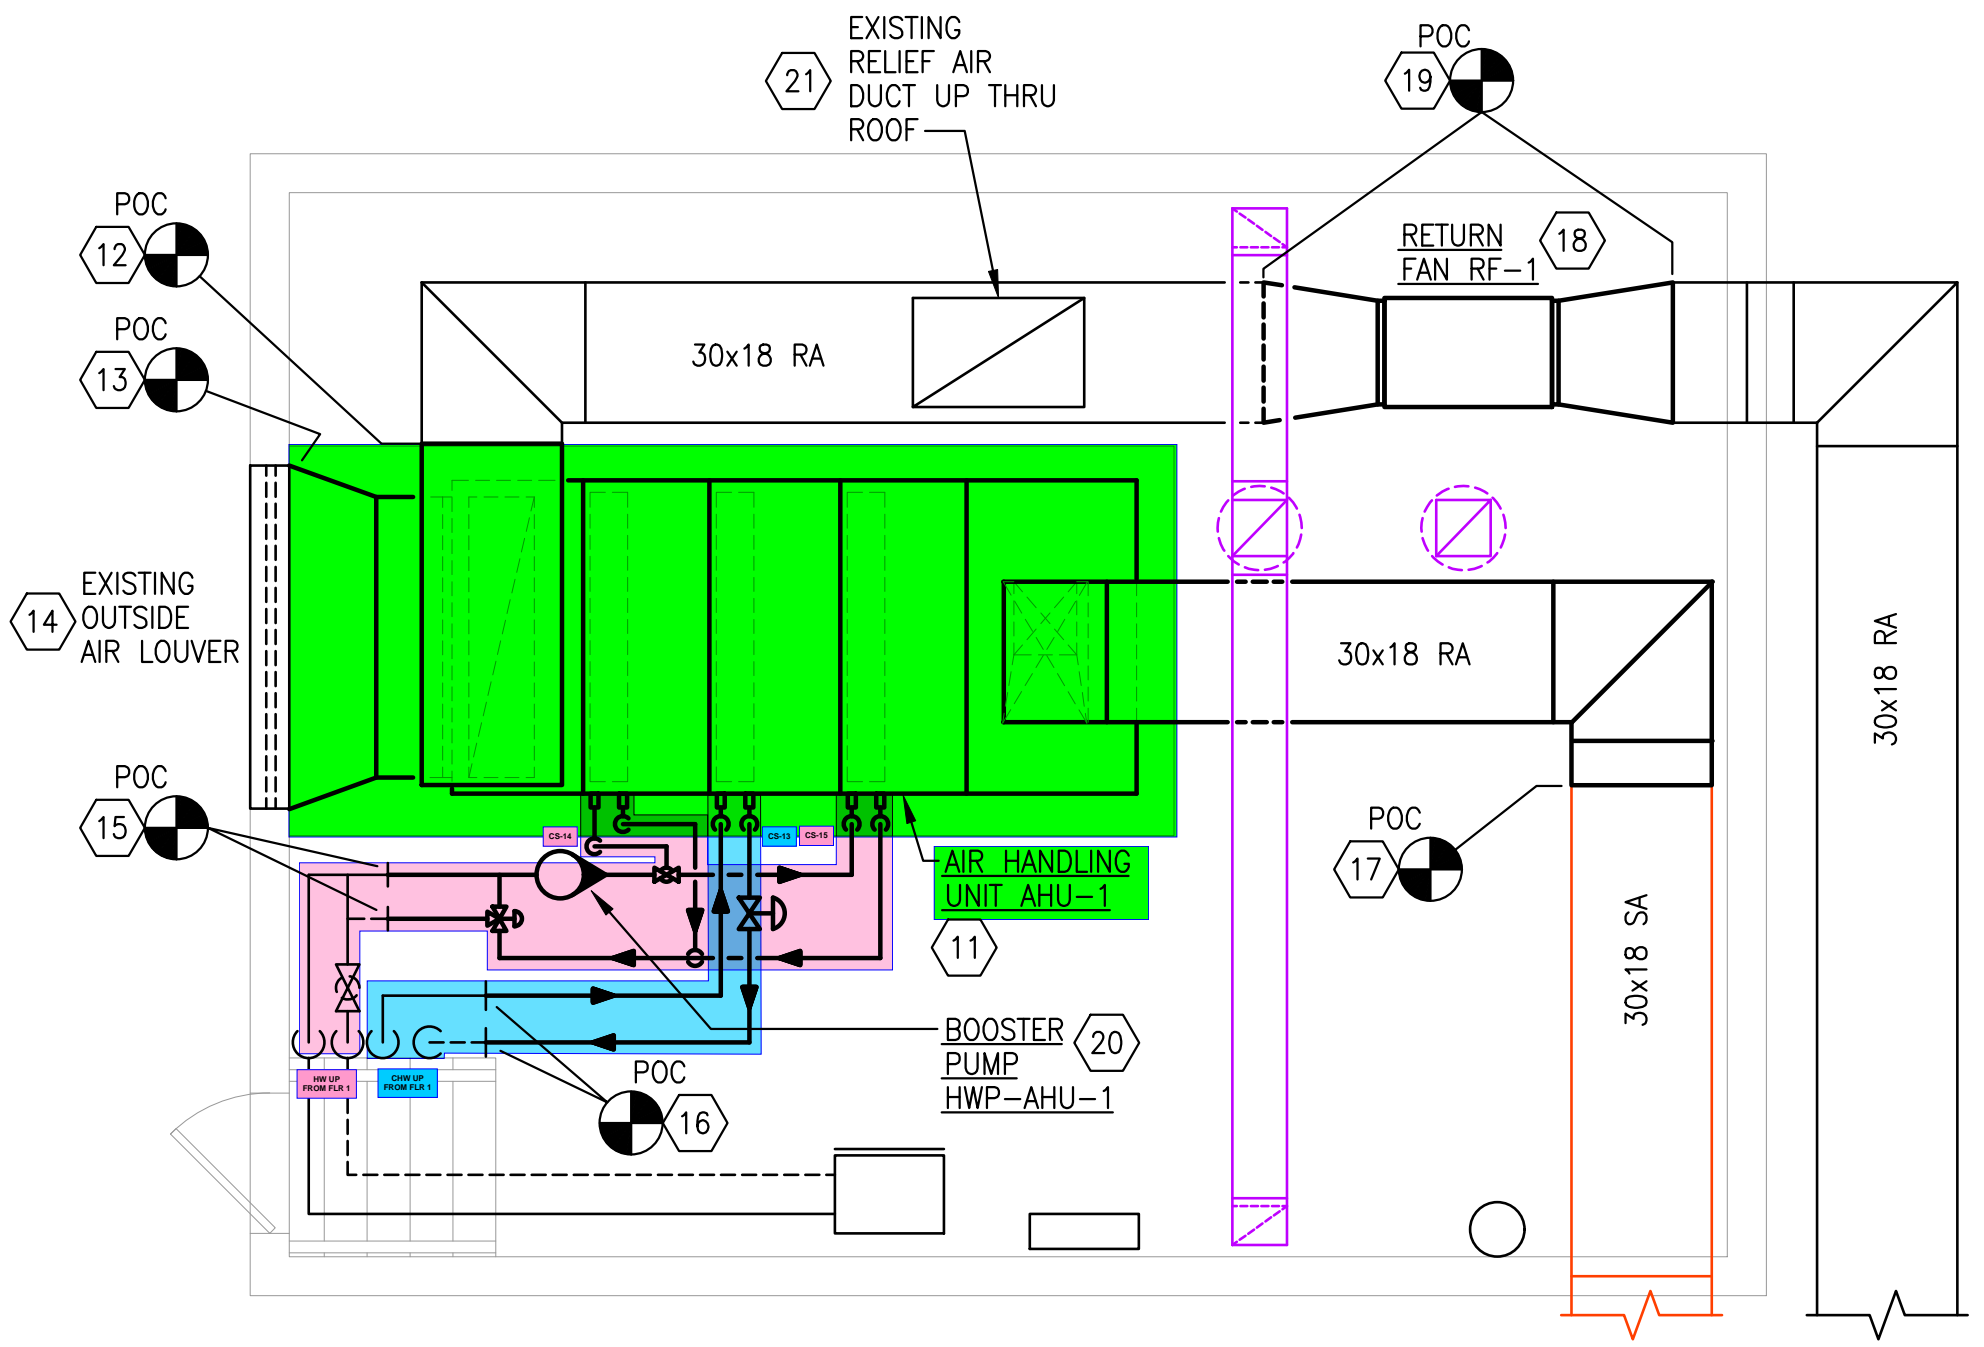

ENLARGED MEZZANINE NEW PLAN