

This document contains confidential information, is an instrument of a professional service, and the property of TriMark. It shall not be used on other projects or for the extension of this project without TriMark's written approval.

Owner and all Contractors to check and verify existing dimensions and conditions in the field before starting construction and to notify TriMark of any material or detail changes.

REVISIONS

DATE	NO.	DESCRIPTION	MADE BY

APPLEBEES - BROWNSVILLE, TX

ADDRESS
CITY, STATE 12345

Description of Project Scope

PROJECT NUMBER: 2019001

DATE: 07/15/2022

SCALE: 1/4" = 1'-0"

DRAWN BY: ABC APPROVED BY: JTG

SHEET TITLE:

EQUIPMENT LAYOUT PLAN

SHEET NUMBER:
QF100

EQUIPMENT SCHEDULE

ITEM NO	QTY	EQUIPMENT CATEGORY
1	1	2-BURNER RANGE, GAS
2	1	GRIDDLE, GAS
3	1	COUNTERTOP CHARBROILER, GAS
4	1	FRYER, GAS
5	1	EXHAUST HOOD (COOKLINE, TYPE I)
5.1	1	EXHAUST FAN
5.2	1	HOOD CONTROL PANEL
5.3	1	FIRE SYSTEM
5.4	1	MAKE-UP AIR UNIT, GAS
6	1	REACH-IN FREEZER
6.1	1	REACH-IN REFRIGERATOR
7	1	S/S PREP TABLE W/ SINKS
7.1	1	PRE-RINSE FAUCET
7.2	4	WALL-MOUNTED SHELVING, 12" X 36"
7.3	4	WALL-MOUNTED WIRE SHELVING, 48" W X 18" D
8	1	CHEFS TABLE
8.2	2	DROP-IN HOT WELLS
8.4	1	WARMING DRAWER, BUILT-IN
8.5	1	COLD PAN
8.5A	1	REFRIGERATED PIZZA TABLE, DRAWER/DOOR
8.5B	2	REFRIGERATED PIZZA TABLE, DOOR/DOOR
8.6	2	OVERHEAD FOOD WARMER
8.9	3	HEATED DIPPERWELL
9	2	REFRIGERATED EQUIPMENT STAND W/ DRAWERS, 60"
9.1	1	REFRIGERATED EQUIPMENT STAND W/ DRAWERS, 48"
10	1	CHEESEMELTER, GAS
11	6	MICROWAVE OVEN
12	1	BEVERAGE COUNTER
12.1	1	GLASS FILLER
12.2	3	WIRE SHELVING, 48" X 18"
12.3	1	WALL MOUNTED SHELF, 48" X 12"
12.4	1	WALL MOUNTED SHELF, 36" X 12"
13	-	SPARE NUMBER
14	1	ICE MAKER
14.1	1	ICE BIN
14.2	1	REMOTE ICEMAKER CONDENSER
14.3	1	WATER FILTRATION SYSTEM FOR ICE MACHINES
15	2	RTI UNITS - (BY OTHERS)
16	1	TEA DISPENSER - BY OTHERS
17	2	INDUCTION RANGE
18	1	FILL FAUCET
19	LOT	SODA SYSTEM - (BY OTHERS)
20	1	COFFEE MAKER - BY OTHERS
21	3	WALL MOUNTED HAND SINK
21.1	3	FAUCET FOR HAND SINK
22	1	KDS SYSTEM
23	1	SODA DISPENSER - BY OTHERS
24	1	MOP SINK & FAUCET - (BY OTHERS)
24.1	LOT	S/S WALL PANELS - MOP SINK AREA & WALL SHELF
25	LOT	HOOD STAINLESS STEEL WALL PANELS
25.1A	LOT	"L" CORNER GUARDS
25.1B	LOT	"U" CORNER GUARDS
25.2	LOT	S/S FLAT PANELS (DISHROOM)
26	4	PAN RACK
27A	LOT	DISH STORAGE SHELVING, 86" HIGH, 5 TIER, EPOXY
27B	LOT	DRY STORAGE SHELVING, 86" HIGH, 5 TIER, EPOXY
27C	LOT	WALK-IN COOLER SHELVING, 86" HIGH, 5 TIER, POLY, CASTERS
27D	LOT	WALK-IN FREEZER SHELVING, 86" HIGH, 5 TIER, EPOXY
27E	1	SECURITY FENCE
27F	2	BEER KEG SHELVING, 80"
27H	1	BEER KEG SHELVING, 42"
27J	1	BEER COOLER STORAGE SHELVING
28	1	DUNNAGE RACK
29	-	SPARE NUMBER
30	1	WALK-IN COOLER/FREEZER ASSEMBLY
30.1	2	WALK-IN COOLER EVAPORATOR COIL
30.2	1	WALK-IN COOLER REMOTE COMPRESSOR
30.3	1	WALK-IN FREEZER EVAPORATOR COIL
30.4	1	WALK-IN FREEZER REMOTE COMPRESSOR
31-32	-	SPARE NUMBER
33	1	THREE COMPARTMENT SINK
33.1	1	PRE-RINSE FAUCET
33.2	3	CUTTING BOARD COVERS
34	1	POT RACK, WALL MOUNT
35-37	-	SPARE NUMBER
38	1	WALL SHELF
39	1	WORKTABLE
39.1	1	WORKTABLE
40	1	CLEAN DISH TABLE
41	1	DISHMACHINE (HIGH TEMP)
42	1	SOILED DISH TABLE
42.1	1	PRE-RINSE UNIT
42.2	1	FAUCET
42.3	1	SLANT RACK
43	2	UTENSIL RACKS
44	1	BACK BAR COOLER
45	LOT	S/S BAR PANELS
46	1	GLASS WASHER
47	1	UNDERBAR 4-COMP SINK W/ SINGLE SPEED RAIL
48	1	MUG CHILLER, 36"
49	1	10 TAP BEER TOWER
50	1	ICE CHEST W/ DOUBLE SPEED RAIL, 36"
51	1	BEER COOLING SYSTEM
52	1	BOTTLE COOLER W/ SINGLE SPEED RAIL, 36"
53	1	DIPPING CABINET
53.1	1	ICE CREAM DIPPING CABINET
54	1	UNDERBAR HANDSINK
55	1	UNDERBAR DRAINBOARD W/ DOUBLE SPEED RAIL
55.1	1	UNDERBAR DRAIN BOARD
56	-	SPARE NUMBER
57	1	STEAMER
58	-	SPARE NUMBER

GENERAL NOTES

- THESE DRAWINGS ARE TO BE USED AS AN INSTRUMENT OF REFERENCE BY ALL OTHER TRADES AND CONTRACTORS. ALL TRADES SHALL VERIFY THE INFORMATION AS INDICATED ON THESE PLANS.
- DIMENSIONS AND REQUIREMENTS FOR ALL EQUIPMENT THAT IS LISTED AS EXISTING, PROVIDED BY OTHERS OR PROVIDED BY OWNER, MUST BE VERIFIED WITH THE APPROPRIATE PARTIES.
- ALL LOCAL, STATE AND NATIONAL CODES SHALL APPLY.
- ALL DIMENSIONS ON THESE PLANS ARE BASED ON FINISHED WALL AND FLOOR DIMENSIONS. ANY DISCREPANCIES BETWEEN THESE DRAWINGS AND ACTUAL OR INTENDED CONDITIONS IN THE FIELD SHOULD BE REPORTED TO HOCKENBERGS IMMEDIATELY.
- UNLESS OTHERWISE NOTED, ARCHITECT TO LOCATE, GENERAL CONTRACTOR TO PROVIDE ALL ROOF/BUILDING PENETRATIONS AND CURBS FOR EXHAUST/SUPPLY AIR SYSTEMS AND REMOTE COMPRESSORS.
- ARCHITECT TO LOCATE ALL REMOTE COMPRESSORS AND CONDENSERS IN ACCORDANCE WITH MANUFACTURER'S INSTRUCTIONS.
- UNLESS OTHERWISE NOTED ALL DIMENSIONS SHOWN ON THIS PLAN ARE FROM THE FINISHED FLOOR, CEILING OR WALLS TO THE CENTERLINE OF THE ROUGH-INS.
- HOCKENBERGS DOES NOT EMPLOY A LICENSED ARCHITECT OR ENGINEER. THESE DOCUMENTS PROVIDED BY HOCKENBERGS ARE GUIDELINE DOCUMENTS ONLY AND ARE INTENDED TO BE INCORPORATED INTO THE FINAL CONSTRUCTION DOCUMENTS BY A LICENSED ARCHITECT OR ENGINEER THAT IS EMPLOYED BY THE OWNER. FINAL CODE COMPLIANCE, PLAN SUBMITTAL AND ASSOCIATED FEES ARE THE RESPONSIBILITY OF THE ARCHITECT AND/OR GENERAL CONTRACTOR.


ROOFTOP EXHAUST FANS & MAKE-UP AIR UNITS

THESE ROOF TOP ITEMS ARE TO BE LOCATED BY THE ARCHITECT & ENGINEERS IN CONJUNCTION WITH THE EXHAUST HOOD MANUFACTURER'S SHOP DRAWING. REFER TO ARCHITECTURAL/ENGINEERING DRAWINGS FOR EXACT LOCATIONS.

REFER TO THE LATEST APPROVED MANUFACTURER'S SHOP DRAWINGS FOR COMPLETE INFORMATION AND DETAILS REGARDING ALL ASPECTS OF FANS & MAKE UP AIR UNITS, INCLUDING ACTUAL SIZES, REQUIRED CLEARANCE, ETC.



ALL PENETRATIONS THRU ROOF OR BUILDING STRUCTURE, INCLUDING WALLS, FLOORS, JOISTS OR OTHER STRUCTURAL MEMBERS, IS TO BE BY OTHERS.

ALL ELECTRICAL DISCONNECTS TO BE PROVIDED BY OTHERS.

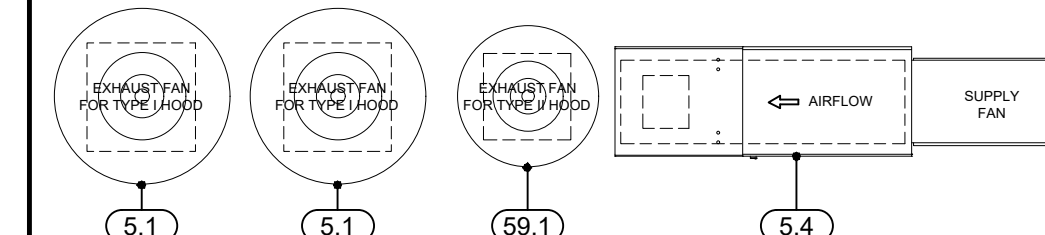

REMOTE COMPRESSORS & CONDENSING UNITS

THESE NOTES APPLY TO MULTI-SYSTEM COMPRESSOR RACKS AS WELL AS INDIVIDUAL COMPRESSORS AND CONDENSORS.

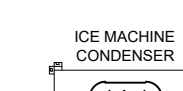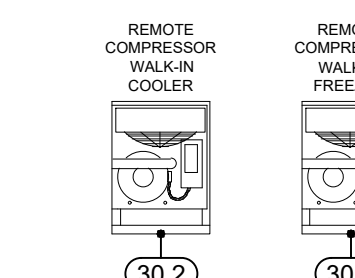

EXACT LOCATION OF COMPRESSORS ARE TO BE DETERMINED BY ARCHITECT. FREE & EASY ACCESS INTO AREA FOR COMPRESSORS MUST BE PROVIDED BY OTHERS, TO ALLOW PLACEMENT OF RACK AS WELL AS MAINTAIN MINIMUM CLEARANCE REQUIREMENTS.

SUFFICIENT AIR CHANGES MUST BE PROVIDED IN THIS AREA TO ALLOW ADEQUATE AIR CIRCULATION FOR WATER COOLED OR AIR COOLED COMPRESSORS.

STRUCTURAL SUPPORT AS WELL AS CURBS, PADS OR REDWOOD RAILS FOR COMPRESSORS, ON ROOF OR INSIDE STRUCTURE, TO BE PROVIDED BY OTHERS.

SEE MANUFACTURER'S SHOP DRAWINGS FOR DETAILED REQUIREMENTS FOR CLEARANCE ACTUAL SIZES, MECHANICAL, PLUMBING & ELECTRICAL REQUIREMENTS, FOR WATER COOLED UNITS. STRICT ADHERENCE TO MANUFACTURER'S REQUIREMENTS FOR MIN. MAX. WATER TEMP AND PRESSURE MUST BE MAINTAINED.

ASHRAE CALCULATIONS AND ANY RESULTING REQUIREMENTS FOR COMPRESSOR AREA, PIPING CHASES AND FREEN DETECTION SYSTEMS SHALL BE THE RESPONSIBILITY OF OTHERS.

ALL ELECTRICAL DISCONNECTS TO BE PROVIDED BY OTHERS.

EQUIPMENT SCHEDULE

ITEM NO	QTY	EQUIPMENT CATEGORY
59	1	CONDENSATE HOOD (DISH MACHINE, TYPE II)
59.1	1	EXHAUST FAN
61	LOT	WALL SHELVES (1 FLAT/1 SLANTED)
63	1	DROP-IN ICE CREAM FREEZER
63.1	1	ICE CREAM CABINET
64	1	FRYER WORK TABLE
64.1	1	WALL SHELF
65	2	UNDERCOUNTER REFRIGERATOR
66	1	POS - BY OTHERS
67	1	BAR BLENDER
68	1	BLENDER STAND
69	1	CO2 TANK - BY OTHERS
70	LOT	CARBONATORS - (BY OTHERS)
71	LOT	TRASH RECEPTACLES - BY OTHERS
72-79	-	SPARE NUMBER
80	1	AIR CURTAIN, UNHEATED
81-87	-	SPARE NUMBER
88	2	CHANGING TABLE

PRELIMINARY DRAWING
NOT TO BE USED FOR CONSTRUCTION

