

CONTROL LOW
 T LINES PER
 F.
 ERANT LINE
 NT PIPING TO
) AS SHOWN


AND AS

IRAL AND
 TLE ON

ICAL.
 Y OPERATED
 L.
 ELECTRICAL
 S ON FACE OF
 VE HALO

DE AIR
 KE AND
 ON WATER

JM AT

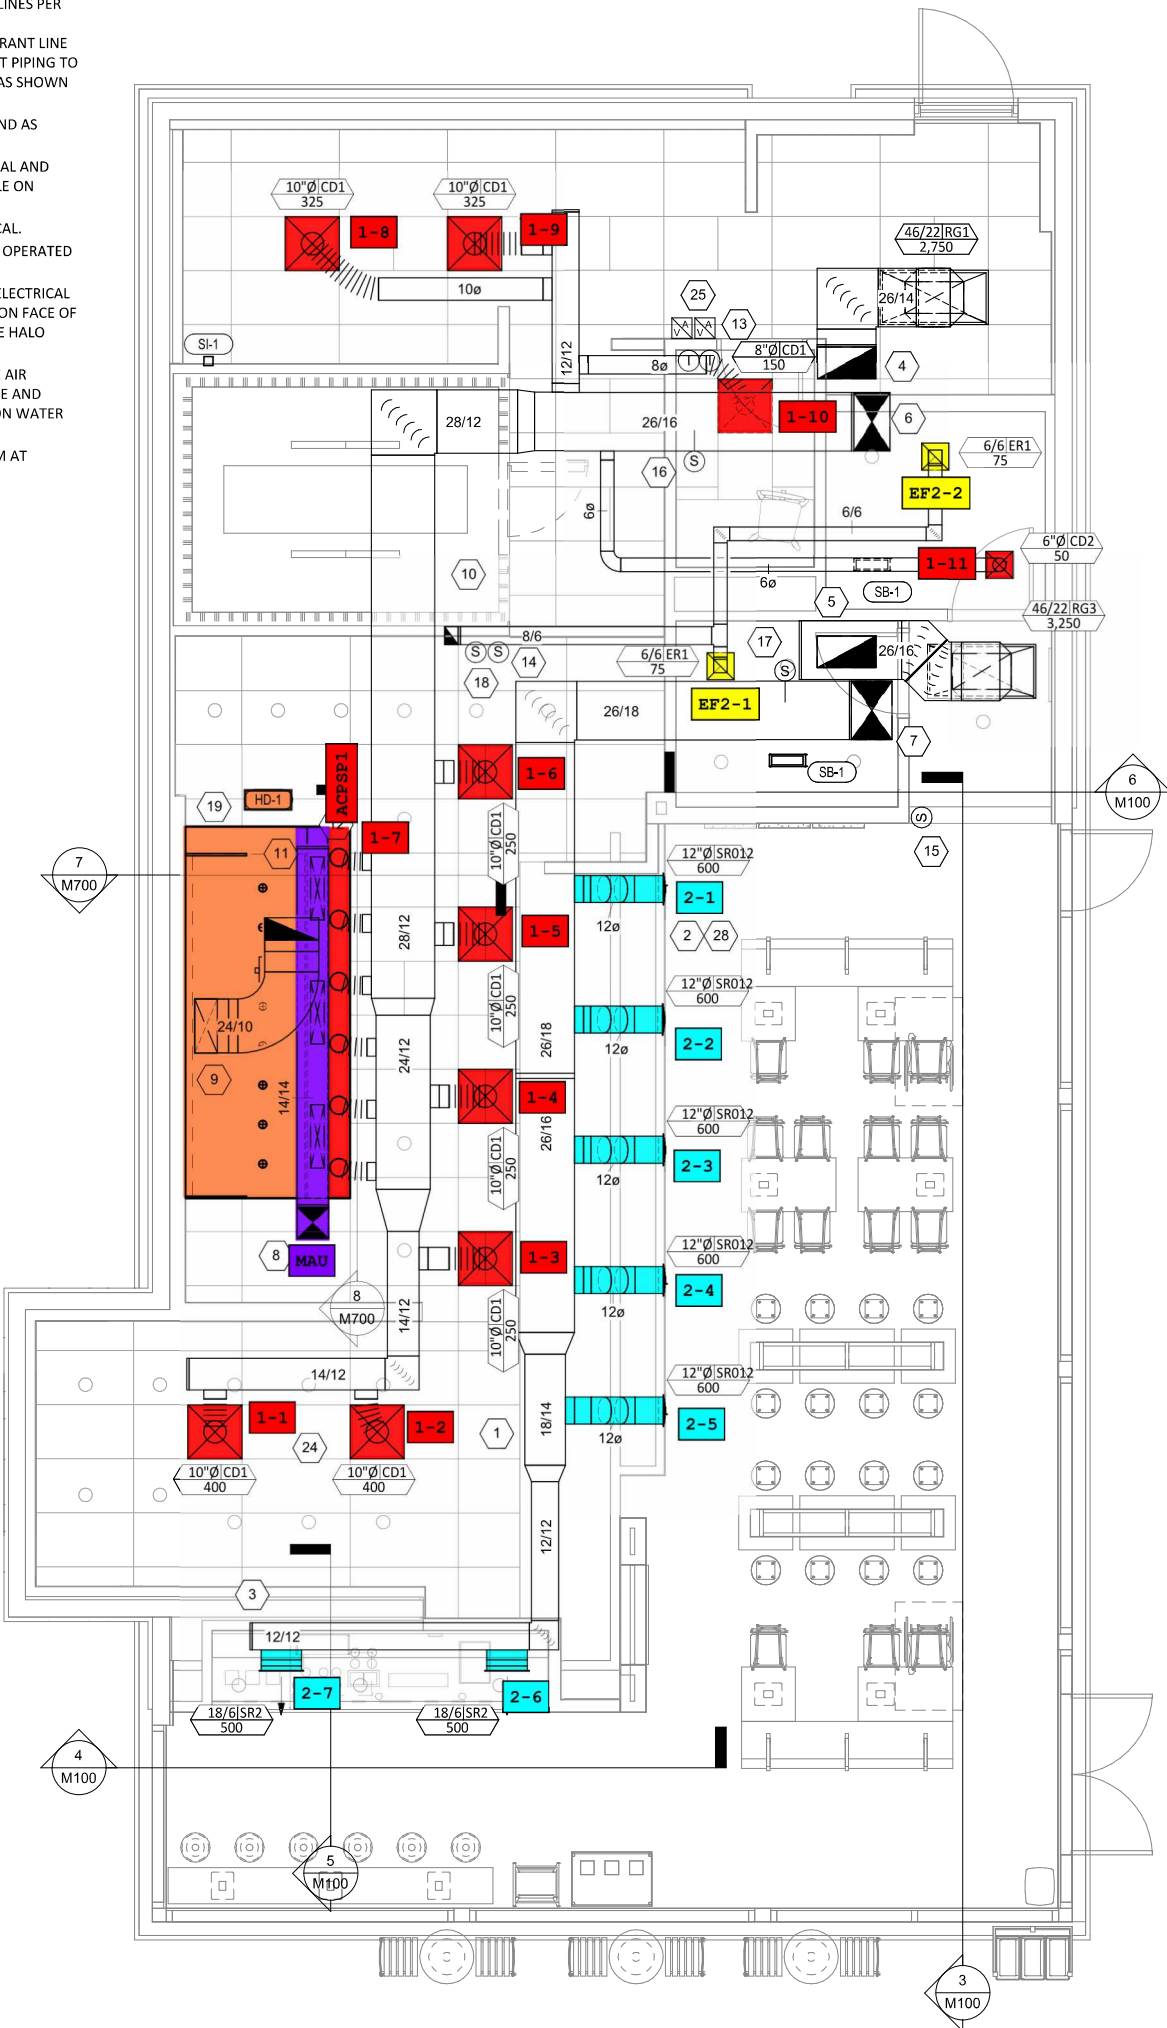

HVAC FLOOR PLAN