


ACTION
 ACTION
 VAS
 VAS
 CABLE
 KING
 AS
 DUCT
 NE SET,
 OR
 ENSER.
 FINISHED
 UNIT
 IV
 STION
 ONS.



COPYRIGHT 2025
 THIS DRAWING IS AN INSTRUMENT OF SERVICE
 AND AS SUCH REMAINS THE PROPERTY OF
 CHIPOTLE MEXICAN GRILL, INC.
 NO REPRODUCTION OR USE OF THIS DOCUMENT IS
 EXTENDED ONLY BY WRITTEN PERMISSION OF
 CHIPOTLE MEXICAN GRILL, INC.

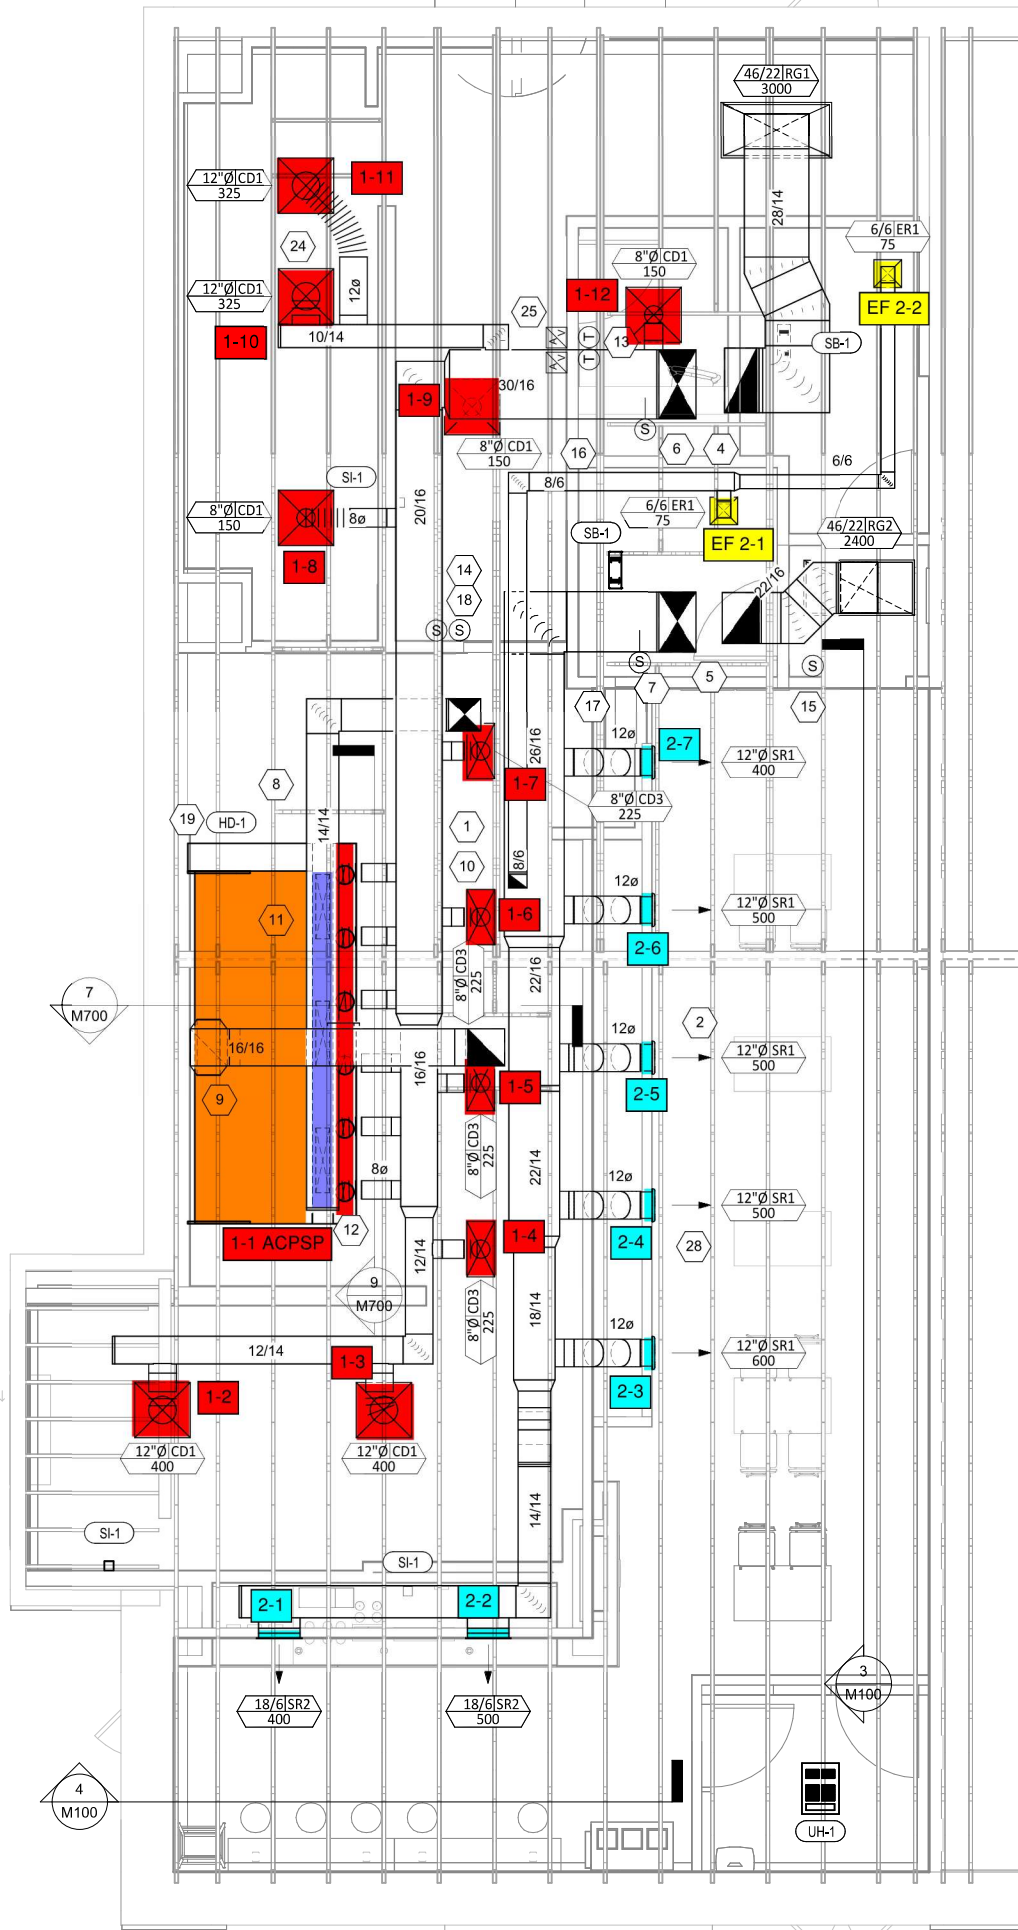

CHIPOTLE MEXICAN GRILL, INC.
 10000 W. ALBUQUERQUE AVENUE
 COLUMBIA, MO 64201
 TELEPHONE: 816.733.7000
 INTERNET: WWW.CHIPOTLE.COM



HVAC FLOOR PLAN

1/4" = 1'-0"