


DRAWING NOTES
DRAWING H201

1. CONNECT TO EXISTING SUPPLY AIR MAIN AT THIS LOCATION. PROVIDE NEW INSULATION AT ALL DISTURBED LOCATIONS, PATCH ALL MISSING AND DAMAGED INSULATION.
2. PROVIDE NEW TERMINAL UNIT WITH HOT WATER REHEAT COIL AS SCHEDULED. PROVIDE ALL REQUIRED UNIT SUPPORTS, ACCESSORIES, AND CONTROL WIRING TO THERMOSTATS.
3. CONNECT TO EXISTING EXHAUST DUCT AT THIS LOCATION AND EXTEND TO NEW EXHAUST GRILLE. PROVIDE 90 DEG ELBOW WITH 1" INSULATION BEHIND GRILLE FOR SOUND DEADENING.
4. PROVIDE NEW RETURN AIR GRILLE AT THIS LOCATION. PROVIDE 90 DEG ELBOW WITH 1" INSULATION BEHIND GRILLE FOR SOUND DEADENING.
5. PROVIDE NEW THERMOSTAT AT THIS LOCATION AND WIRE TO ASSOCIATED UNIT.
6. UNIT MAIN RETURN AIR INLET, ENSURE RETURN AIR HAS OPEN PATH TO THIS OPENING FROM EVERY ROOM. PROVIDE 16" X 8" FRAMED OPENINGS IN ANY FULL HEIGHT WALLS TO PROVIDE FOR AN UNOBSTRUCTED PATH.

GENERAL NOTES
APPLIES TO ALL DRAWINGS OF THIS TRADE

- A. FOR KEY PLAN AND DRAWING INDEX SEE DRAWING ARCHITECTURAL DRAWING.
- B. FIELD VERIFY ALL SIZES, DIMENSIONS, LOCATIONS, ETC PRIOR TO INITIATION OF CONSTRUCTION.
- C. PROVIDE HAND DAMPERS IN NEW SUPPLY DUCTWORK FOR NEW DIFFUSERS.
- D. SUPPORT ALL EQUIPMENT FROM BUILDING STRUCTURE.
- E. PROVIDE NEW AIR BALANCE FOR ALL HVAC SYSTEMS IN PROJECT AREA. MEASURE ALL DEVICES AT DESIGN FLOW.

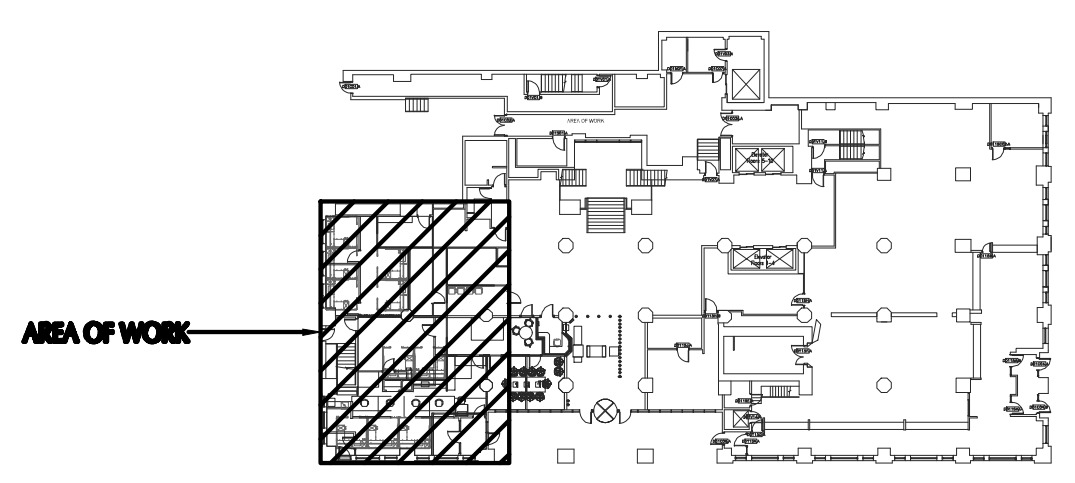

PLAN - NEW WORK - FIRST FLOOR
SCALE: 1/4" = 1'-0"
NORTH

KEY PLAN



720 E Pete Rose Way, Suite 140
Cincinnati, OH 45202
T 513.241.4474 F 513.241.0081
thinkchamplin.com

THINK CREATE REALIZE



FACILITY AND UTILITY SYSTEMS
ANALYSIS/DESIGN/CONSTRUCTION
813-561-2271 WWW.THERMALTECH.COM
CINCINNATI, OH • ELIZABETHTOWN, PA • FORT WORTH, TX • LANCASTER, PA
RICHMOND, VA • GRAND RAPIDS, MI • MEMPHIS, TN



TPC SHERIFF REENTRY EXPANSION 2024

138 EAST COURT STREET,
CINCINNATI, OH 45202
ITB 082-24

ISSUANCES

DATE	NO.	ITEM
04/25/24	A	ISSUED FOR REVIEW
08/14/24	B	ISSUED FOR REVIEW
09/16/24	C	ISSUED FOR BID

DRAWN BY TAB	PRELIMINARY DRAWING ONLY
CHECKED BY TTC	
CLIENT NO.	NOT TO BE USED FOR CONSTRUCTION
PROJECT NO. 13600.097	

DRAWING TITLE
**HVAC
NEW WORK PLAN
FIRST FLOOR**

SHEET NO.
H201