


DRAWING NOTES
DRAWING M201

1. PROVIDE NEW HWS/HWR PIPING FROM MAIN TO UNIT. PROVIDE COIL TRIM AS DETAILED ON SHEET H500.
2. CONNECT TO EXISTING MAIN AT THIS LOCATION.

GENERAL NOTES
APPLIES TO ALL DRAWINGS OF THIS TRADE

- A. FOR KEY PLAN AND DRAWING INDEX SEE DRAWING ARCHITECTURAL DRAWING.
- B. FIELD VERIFY ALL SIZES, DIMENSIONS, LOCATIONS, ETC PRIOR TO INITIATION OF CONSTRUCTION

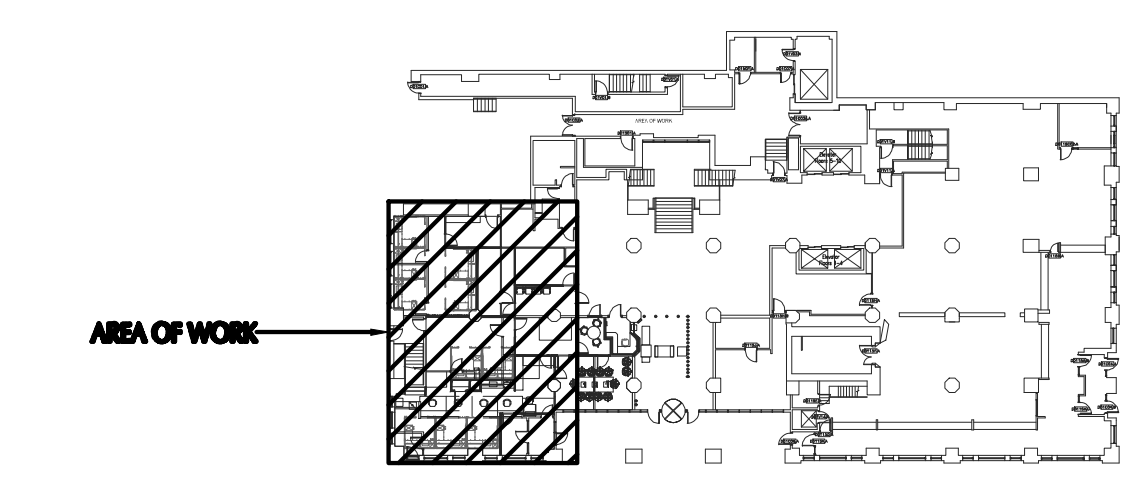

PLAN - NEW WORK - FIRST FLOOR
SCALE: 1/4" = 1'-0"

KEY PLAN



720 E Pete Rose Way, Suite 140
Cincinnati, OH 45202
T 513.241.4474 F 513.241.0081
thinkchamplin.com

THINK CREATE REALIZE



TPC SHERIFF REENTRY EXPANSION 2024

138 EAST COURT STREET,
CINCINNATI, OH 45202
ITB 082-24

ISSUANCES

DATE	NO.	ITEM
04/25/24	A	ISSUED FOR REVIEW
08/14/24	B	ISSUED FOR REVIEW
09/16/24	C	ISSUED FOR BID

DRAWN BY TAB	PRELIMINARY DRAWING ONLY
CHECKED BY TTC	
CLIENT NO.	
PROJECT NO. 13600.097	

**MECHANICAL
NEW WORK PLAN
FIRST FLOOR**

SHEET NO.
M201