


MECHANICAL FLOOR PLAN

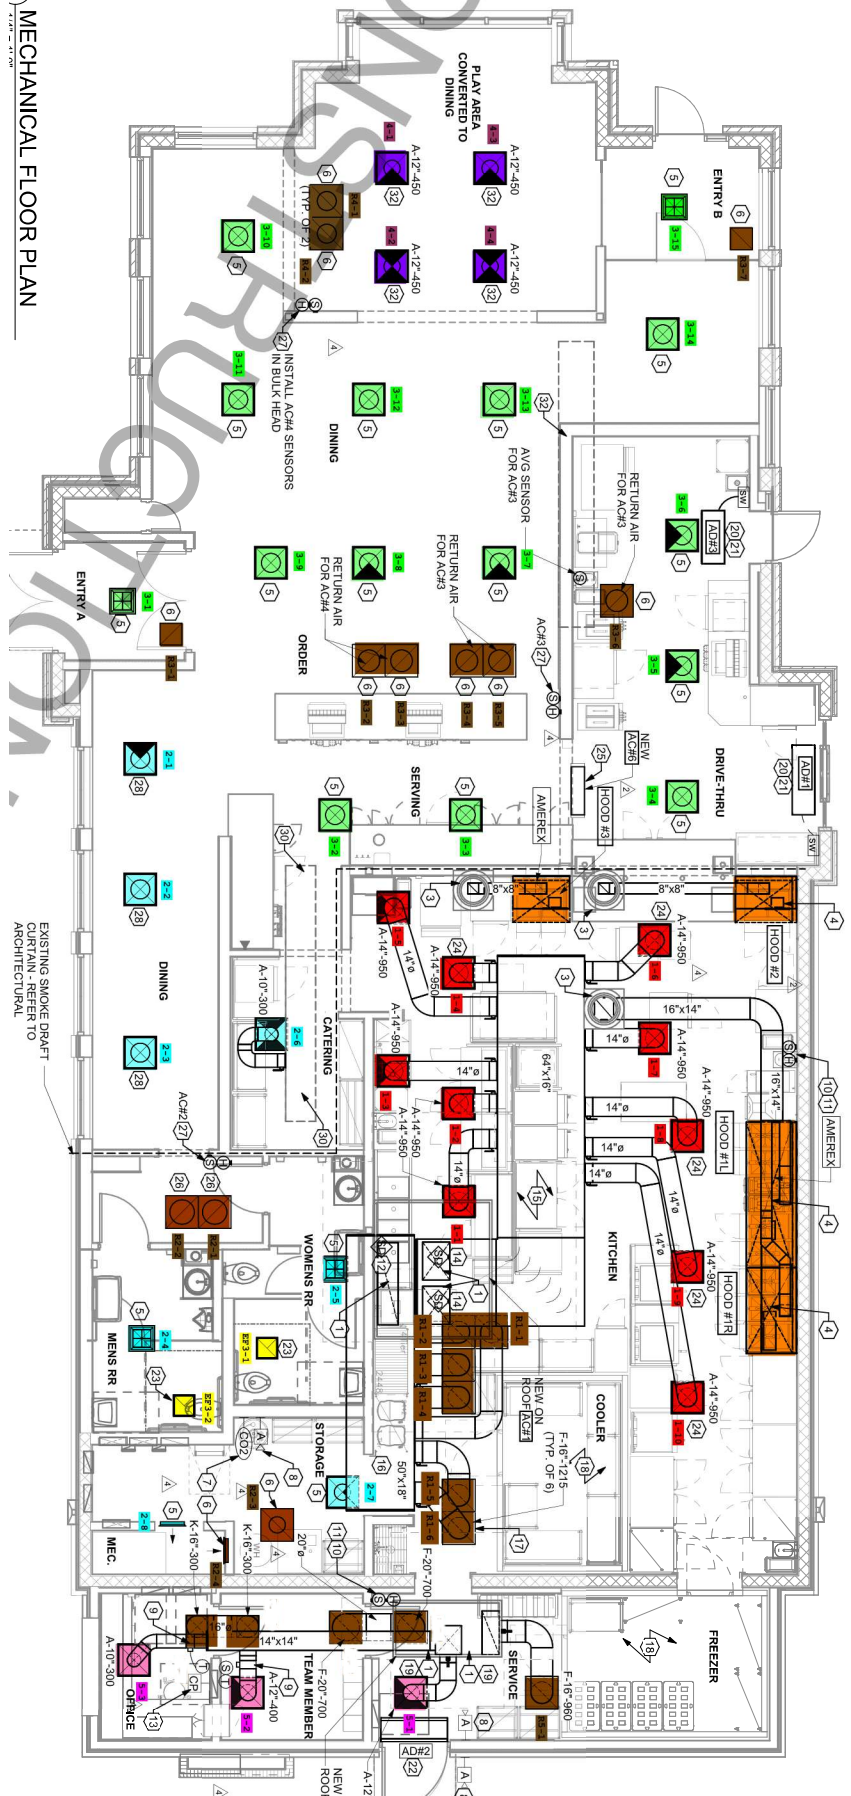

EXISTING SMOKE DRAFT CURTAIN - REFER TO ARCHITECTURAL