


MEAL DELIVERY CANOPY.
SEE ARCHITECTURAL.

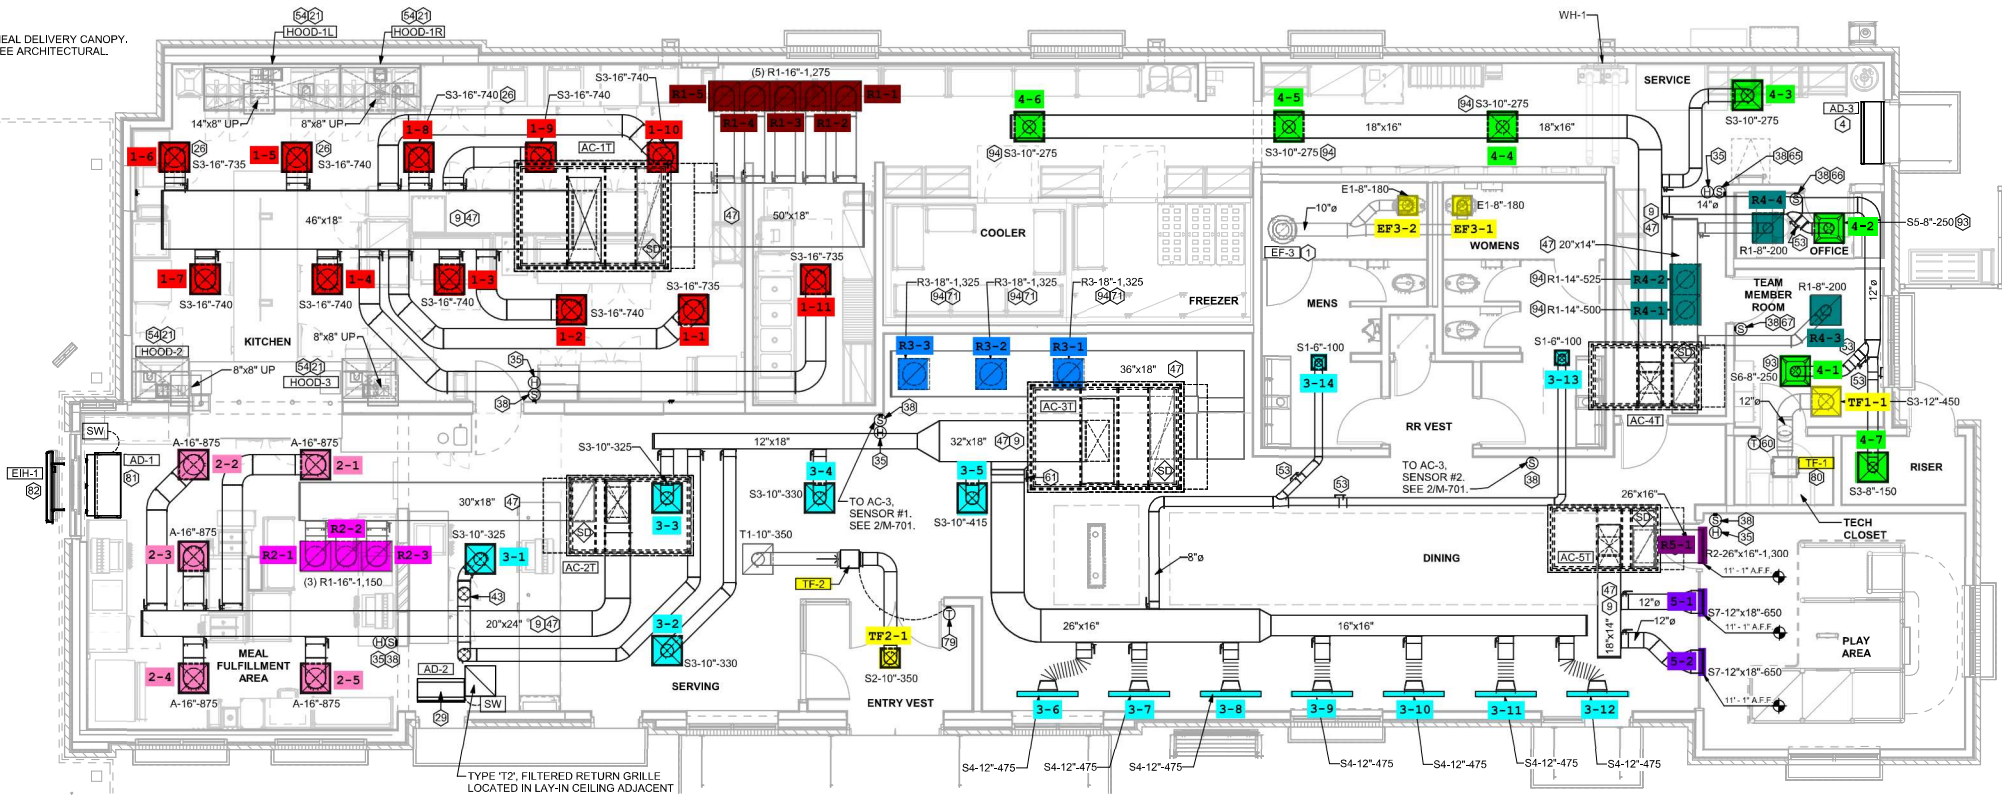

1 EQUIPMENT AND DUCTWORK PLAN

1/4" = 1'-0"

KEY NOTES