


MEAL DELIVERY CANOPY.
SEE ARCHITECTURAL.

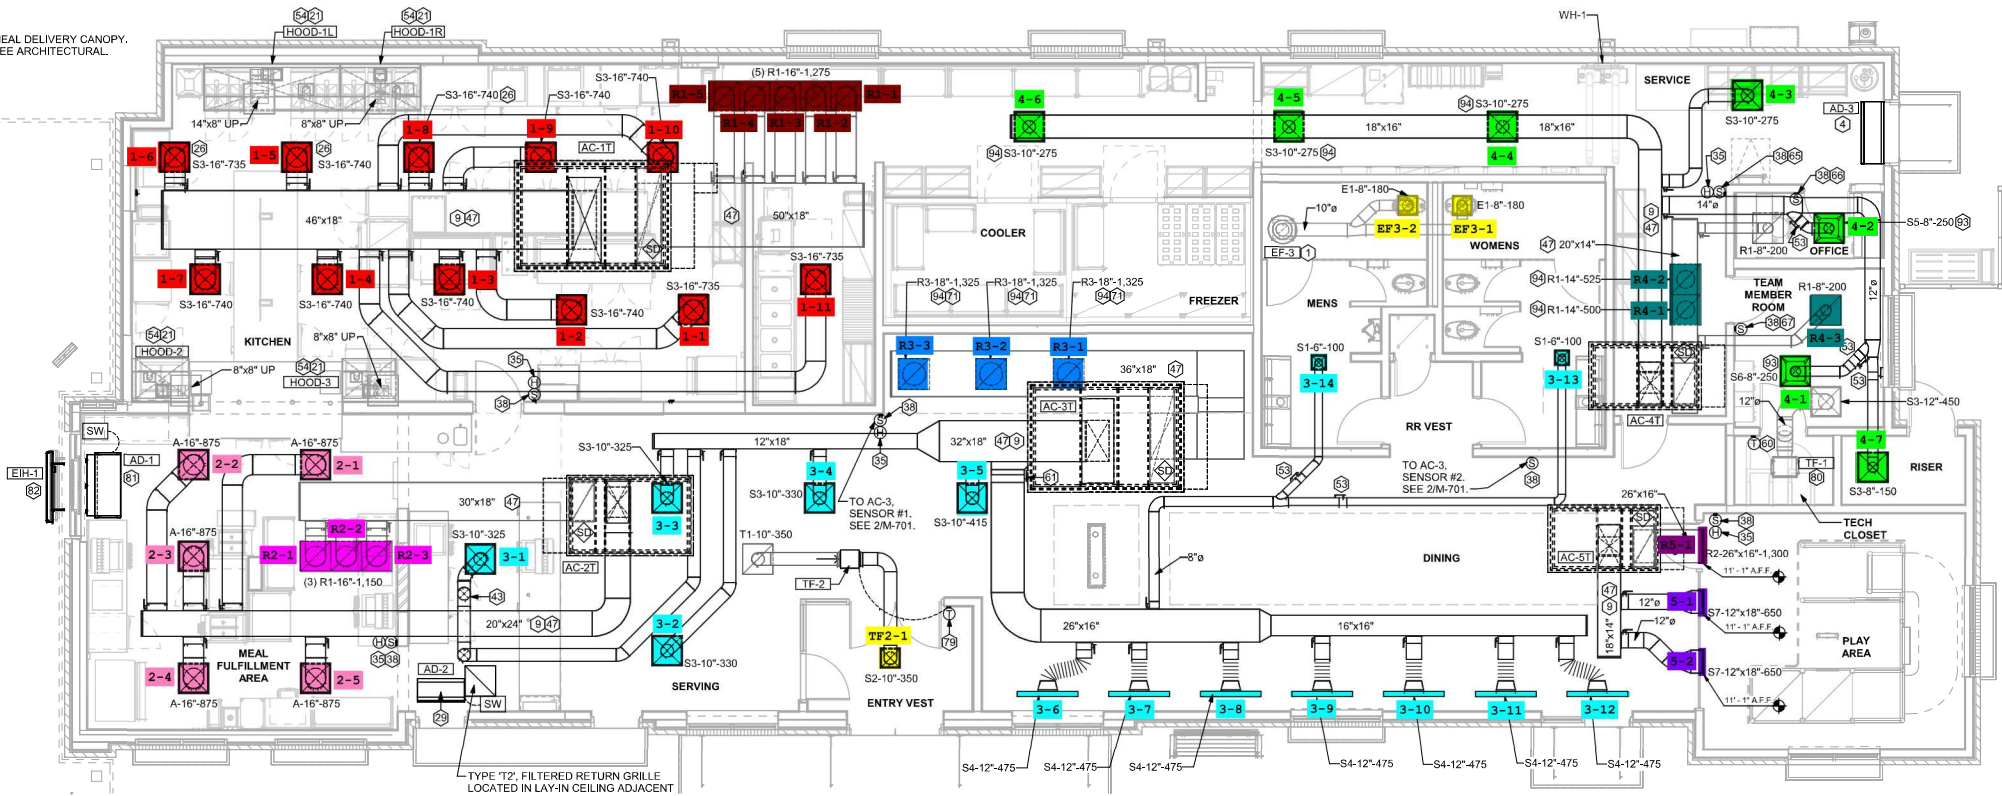

TYPE 'T2', FILTERED RETURN GRILLE
LOCATED IN LAY-IN CEILING ADJACENT
TO AD#2. GRILLE IS NOT DUCTED.

1 EQUIPMENT AND DUCTWORK PLAN

1/4" = 1'-0"

KEY NOTES