

ER,
 ND SLOPE
 OMPLY
 DECK TO

 TRUCTIONS

 TURAL
 ON VALVE,
 ROL, LOW
 NES PER

 ANT LINE
 PIPING TO
 ; SHOWN

 D AS

 LAND
 ON


 .L.
)PERATED

 ECTRICAL
 N FACE OF
 HALO

 AIR
 AND
 I WATER

 AT

 CURB AND

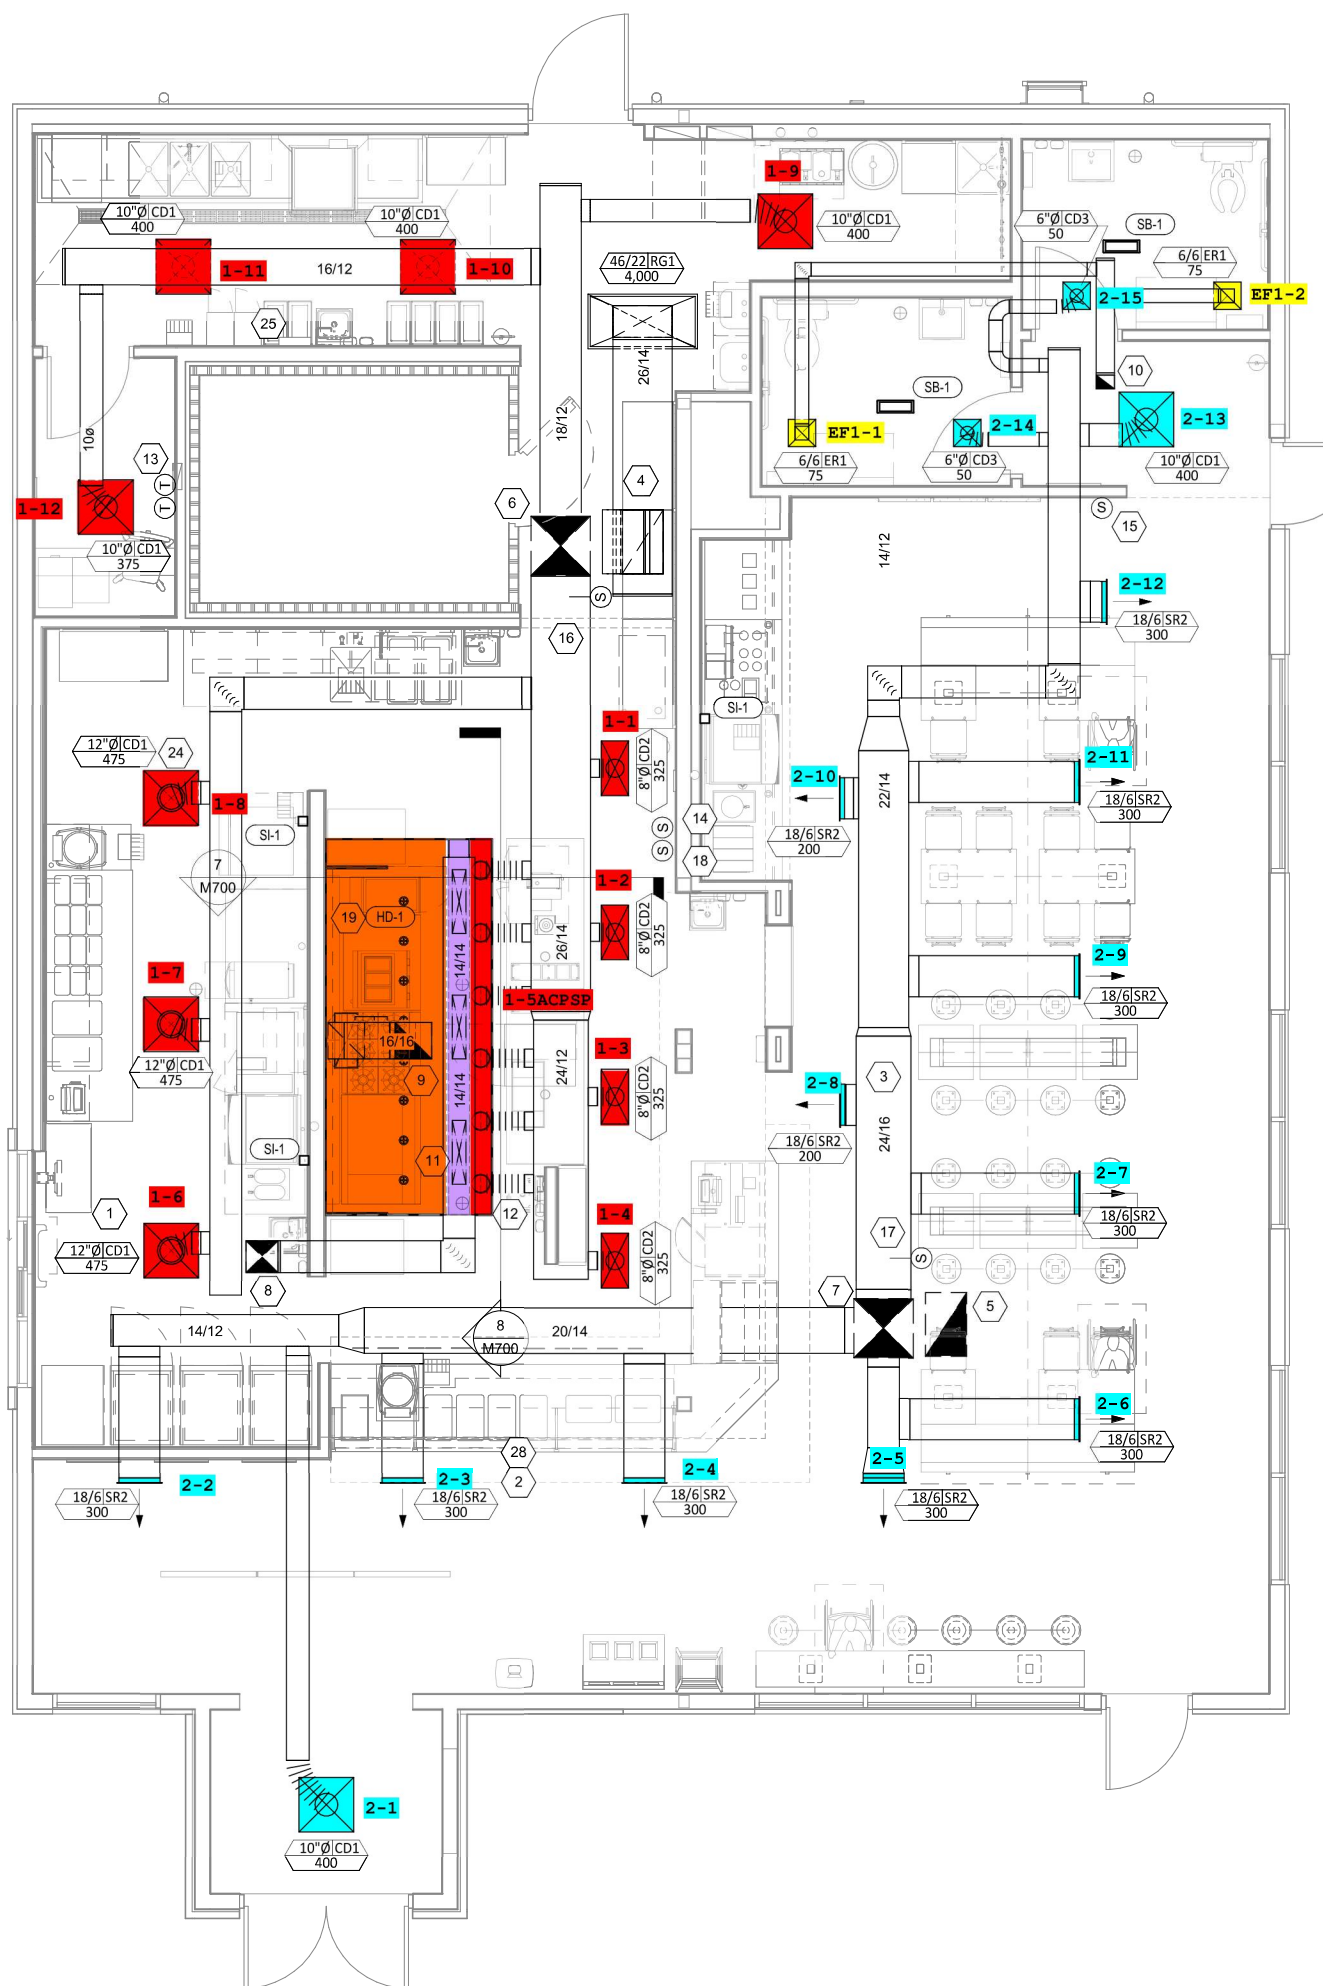

1
 M100
HVAC FLOOR PLAN
 1/4" = 1'-0"