
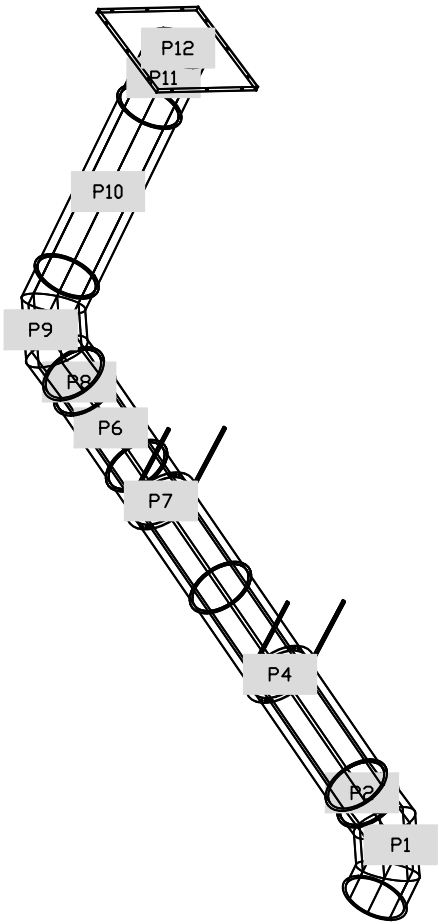


DUCTWORK #2 SE VIEW  
DR2-WILDBERRY

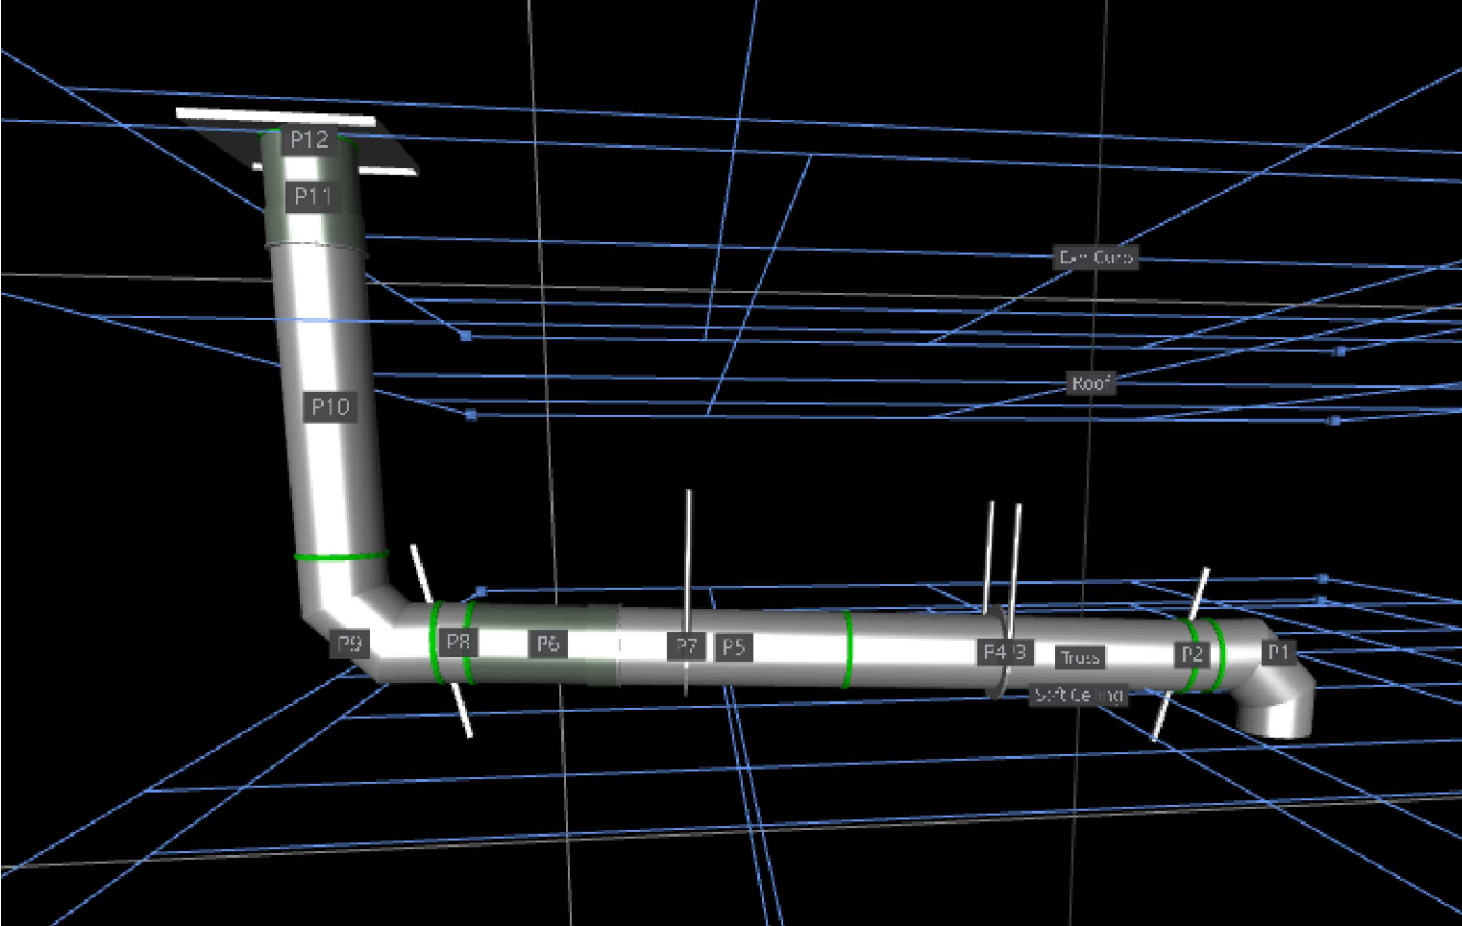

--	--

JOB Wildfire Brewery Duct Run	
LOCATION Wilder, KY, 41071	
DATE 2/16/2022	JOB # 5217833
DWG # 6	DRAWN BY jcirilli
REV.	SCALE 3/8" = 1'-0"