



DUCTWORK #1 SE VIEW
DR1-WILDBERRY

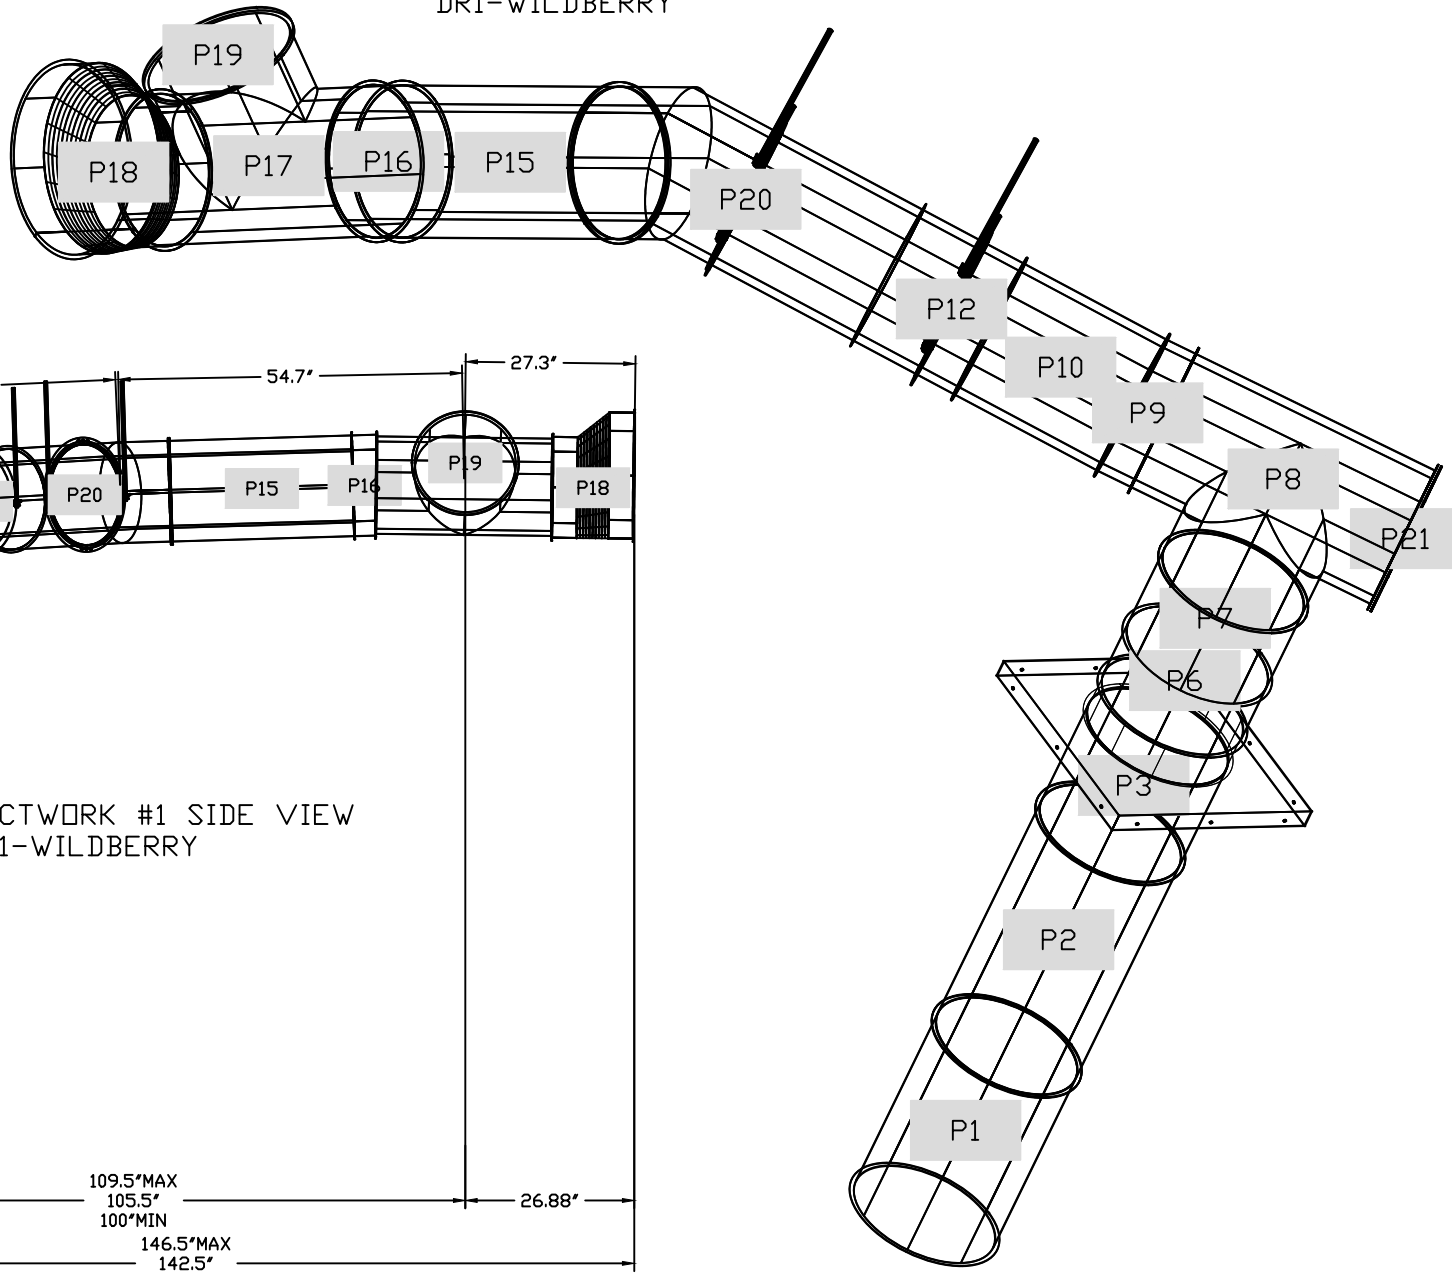

DUCTWORK #1 SIDE VIEW
DR1-WILDBERRY

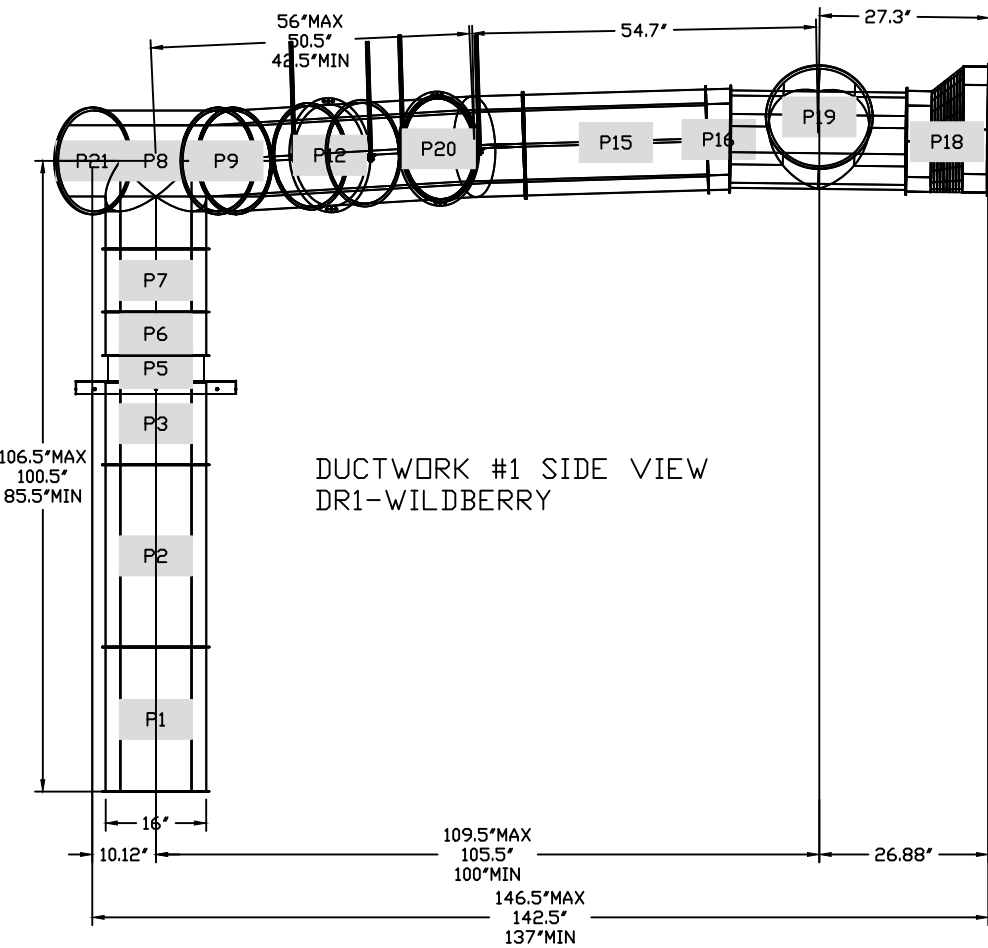

JOB Wildfire Brewery Duct Run	
LOCATION Wilder, KY, 41071	
DATE 2/16/2022	JOB # 5217833
DWG # 2	DRAWN BY jcirilli
REV.	SCALE 3/8" = 1'-0"