


SET UNDER THE ROOF  
 MAKER IS EXPOSED TO  
 ARCHITECTURAL  
 NS AND AS DETAILED IN  
 CTURAL AND  
 CHIPOTLE ON EXHAUST  
 TYPICAL.  
 KEY OPERATED RESET.  
 SEE ELECTRICAL  
 RS ON FACE OF  
 REME HALO WOULD  
 SIDE AIR INTAKES.  
 EXHAUST FAN EF-1  
 ER FLUE AND  
 F ROOM AT

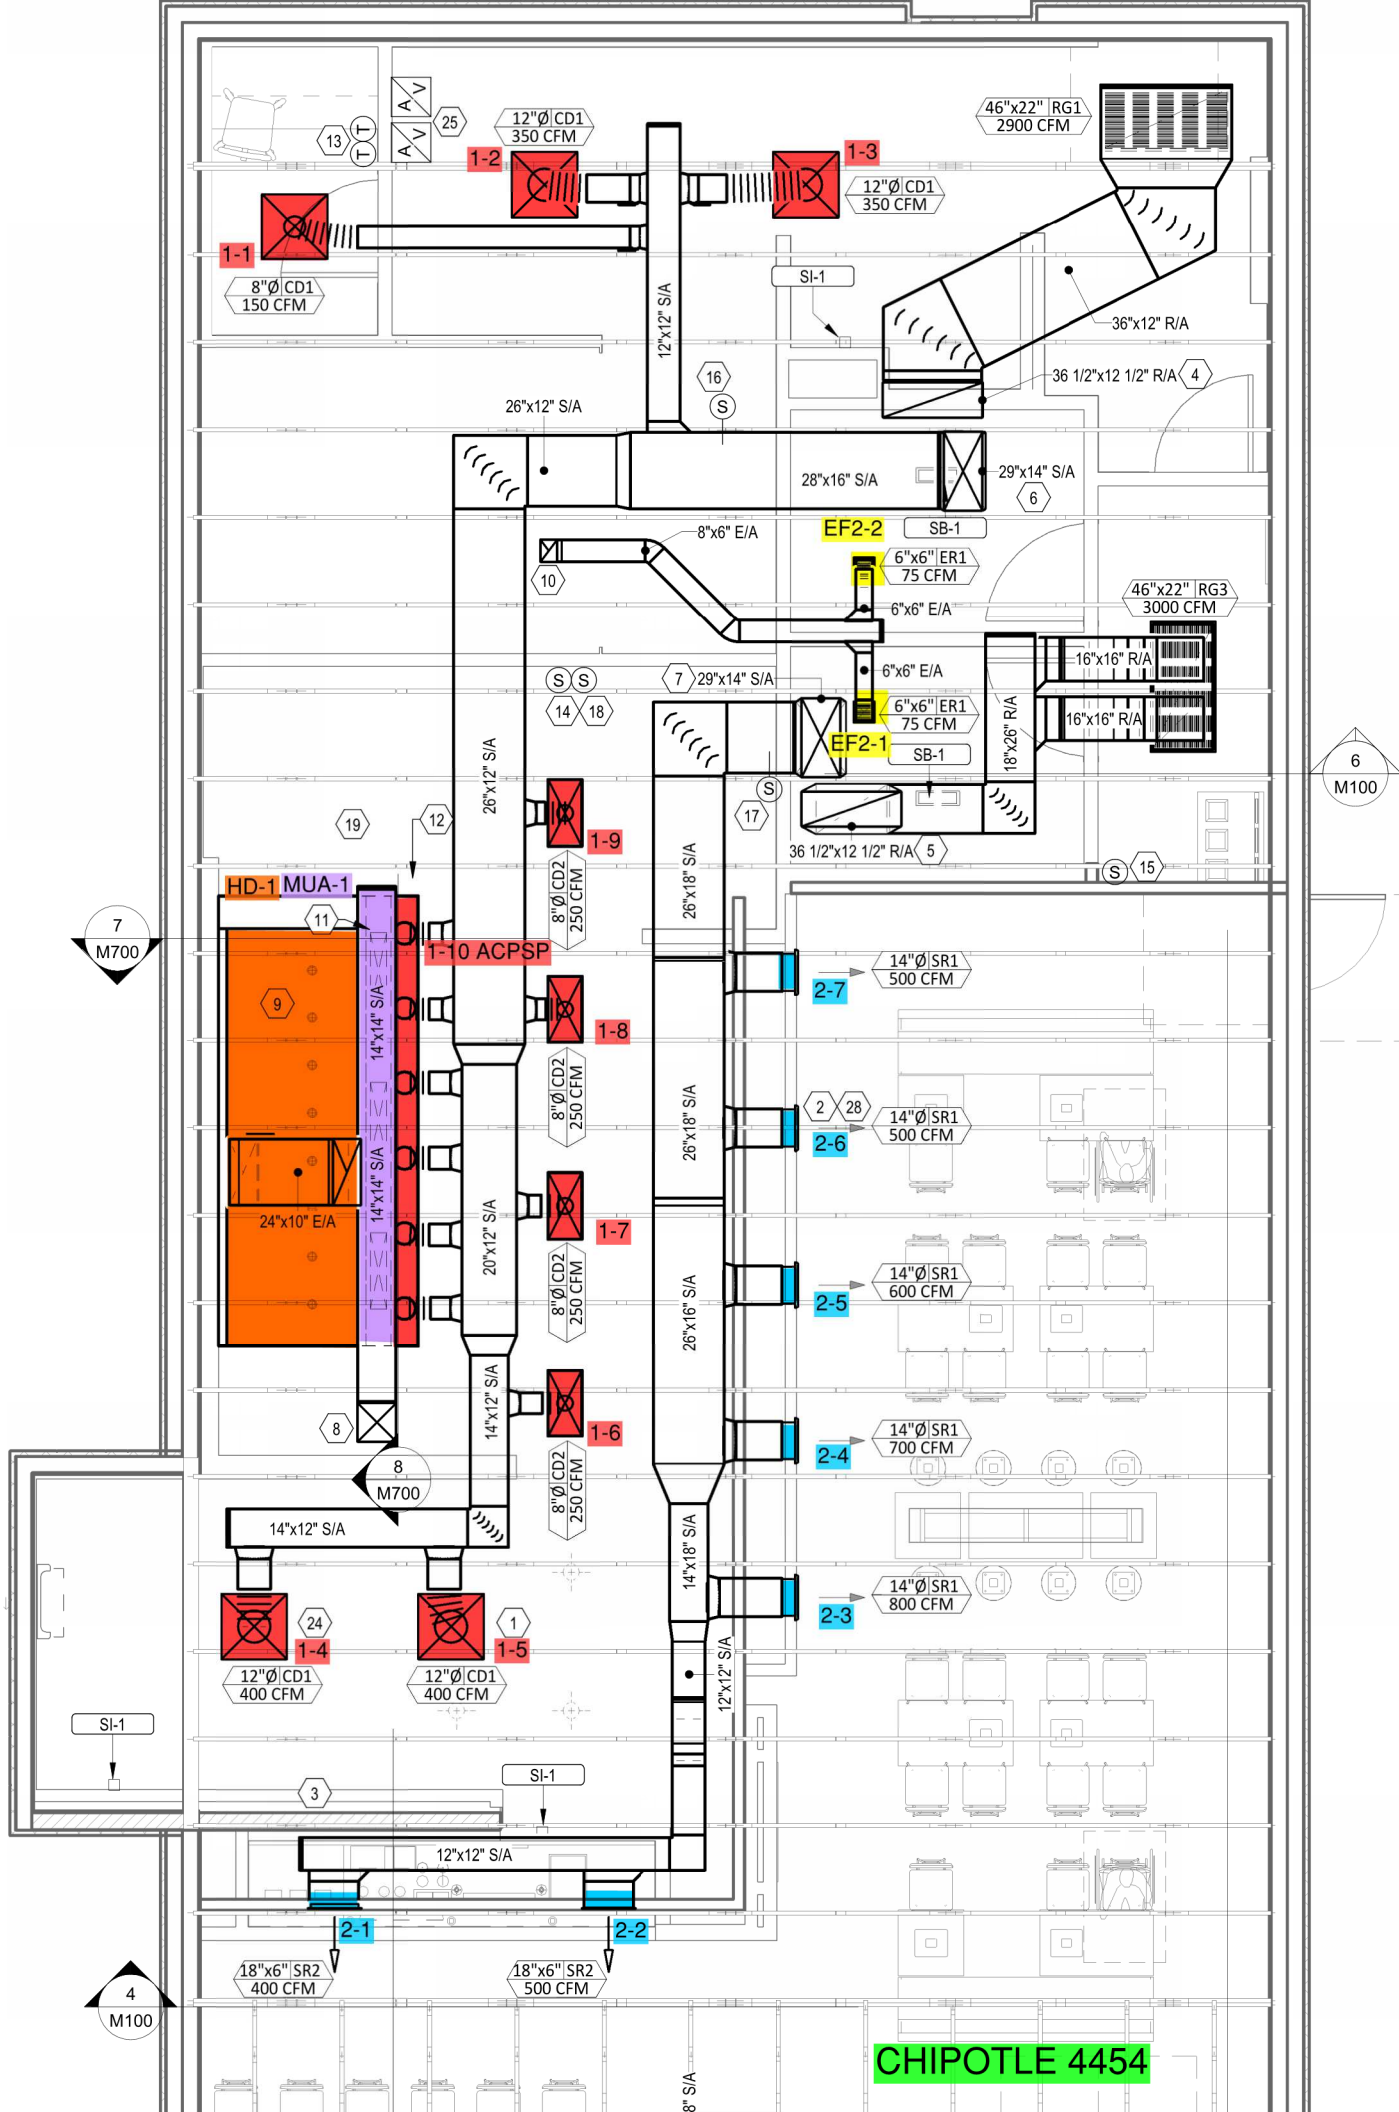

**CHIPOTLE 4454**