


REFER TO AIR DISTRIBUTION SCHEDULE ON SHEET 12 SHOWING DIFFUSER TYPE AND HOW TO DETERMINE DUCT CONNECTION SIZE FROM THIS DESIGNATION TYPICAL.

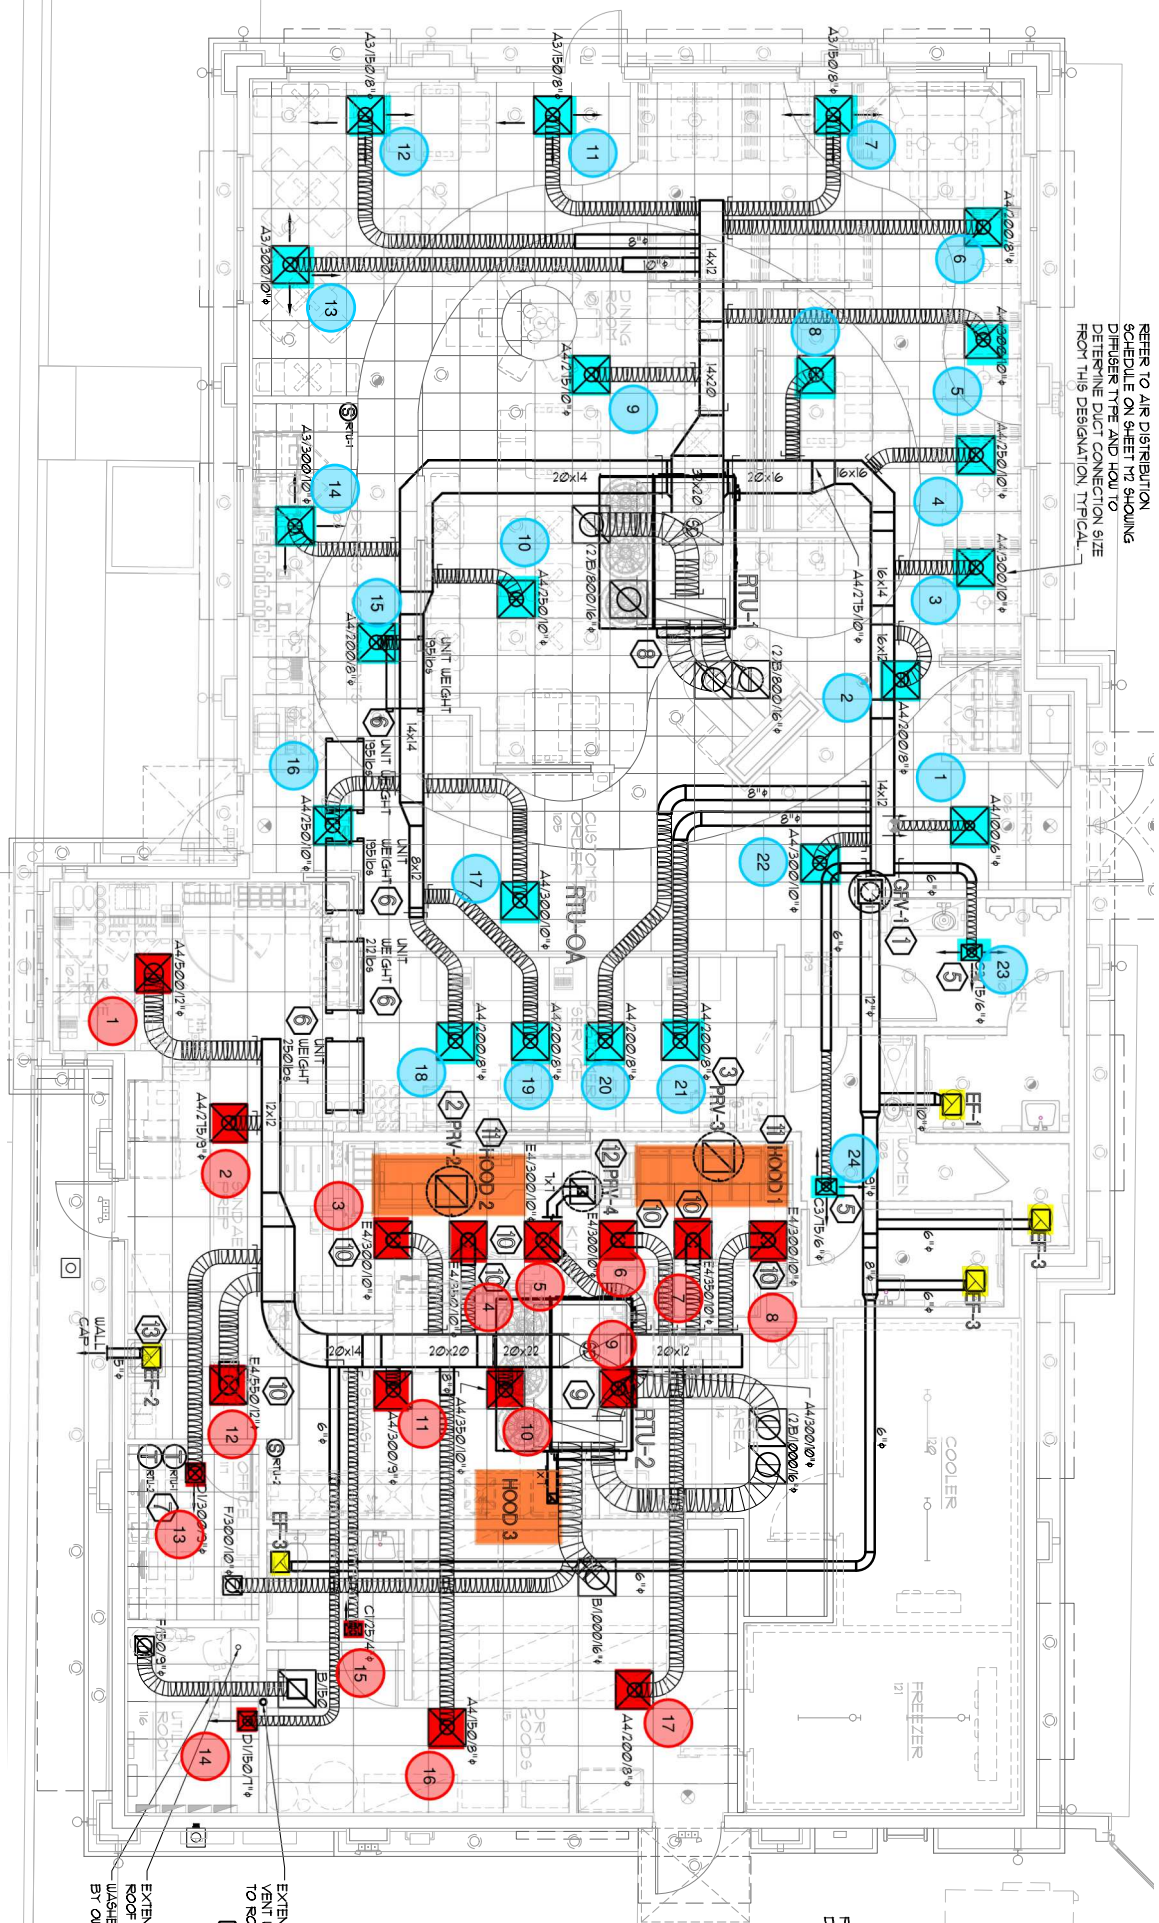

PROVIDE 18"x12" DOOR LOWER

EXTEND 4" DRIPER VENT UP THRU ROOF TO ROOF CAP

EXTEND GAS FLE UP ROOF TO 5" CONVE BY OWNER